


END BENT 1

BENT 1

END BENT 2

# SECTION ALONG Q BRIDGE

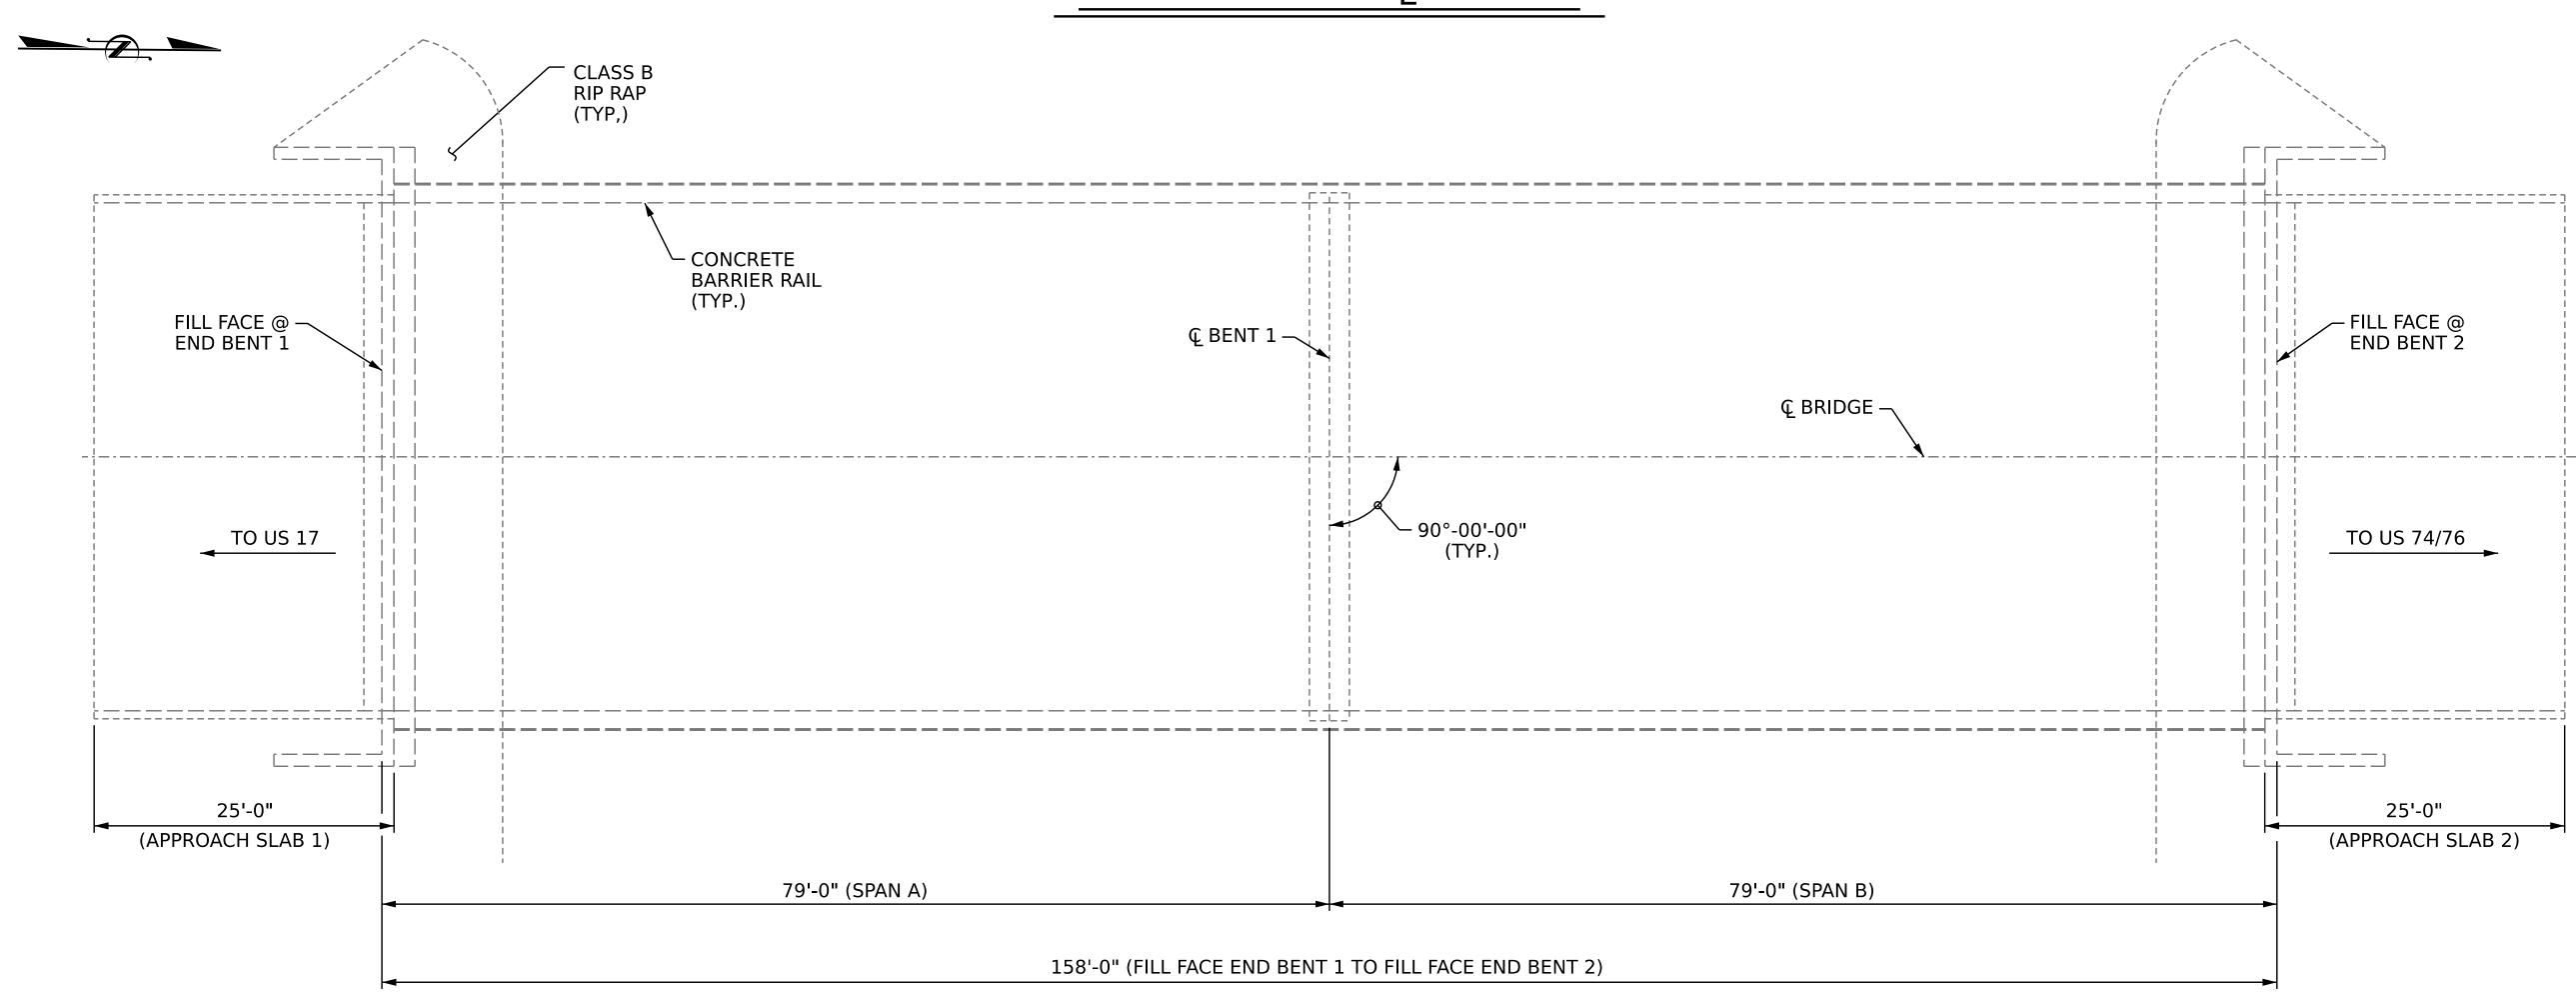

## PLAN

### **NOTES**

GENERAL DRAWING INFORMATION IS TAKEN FROM THE ORIGINAL PLANS AND THE ROUTINE INSPECTION REPORT DATED 06/10/2021.

BRIDGE ORIENTATION CONFORMS TO THE ORIGINAL BRIDGE PLANS.

## SCOPE OF WORK

- BRIDGE DECK PREPARATION WITH SHOTBLASTING METHODS.
- CONCRETE DECK REPAIR FOR SILANE DECK TREATMENT.
- APPLY SILANE DECK TREATMENT.
- REMOVE EXISTING ELASTOMERIC CONCRETE, ARMOR, AND JOINT MATERIAL.
- RECONSTRUCT BRIDGE JOINTS WITH ELASTOMERIC CONCRETE AND INSTALL FOAM JOINT SEALS

I HEREBY CERTIFY THAT THIS STRUCTURE WAS REHABILITATED ACCORDING TO THESE PLANS OR AS NOTED HEREIN.

RESIDENT ENGINEER DATE



PROJECT NO. 1-6036

**BRUNSWICK** \_ COUNTY

STATE OF NORTH CAROLINA DEPARTMENT OF TRANSPORTATION

RALEIGH

090239 BRIDGE NO. \_\_\_

F245838930BF40E... 08/01/2023 P. Korey Newton

4FFE39D1431B407..

the so ayou

GENERAL DRAWING

FOR BRIDGE ON I-140 WBL OVER WILDLIFE CROSSING

07/26/2023 REVISIONS SHEET NO. S8-1 NO. BY: DATE: DATE: DOCUMENT NOT CONSIDERED FINAL UNLESS ALL SIGNATURES COMPLETED

\_ DATE : <u>1/19/23</u> S. T. SANDOR DRAWN BY : \_ W. C. SMITH DATE : 5/23/23 CHECKED BY : \_\_\_ DESIGN ENGINEER OF RECORD: \_