


**NOTES**


GENERAL DRAWING INFORMATION IS TAKEN FROM THE ORIGINAL PLANS AND THE ROUTINE INSPECTION REPORT DATED 06/11/2021.  
BRIDGE ORIENTATION CONFORMS TO THE ORIGINAL BRIDGE PLANS.

**SCOPE OF WORK**

- BRIDGE DECK PREPARATION WITH SHOTBLASTING METHODS.
- CONCRETE DECK REPAIR FOR SILANE DECK TREATMENT.
- APPLY SILANE DECK TREATMENT.
- REMOVE EXISTING ELASTOMERIC CONCRETE, ARMOR, AND JOINT MATERIAL.
- RECONSTRUCT BRIDGE JOINTS WITH ELASTOMERIC CONCRETE AND INSTALL FOAM JOINT SEALS

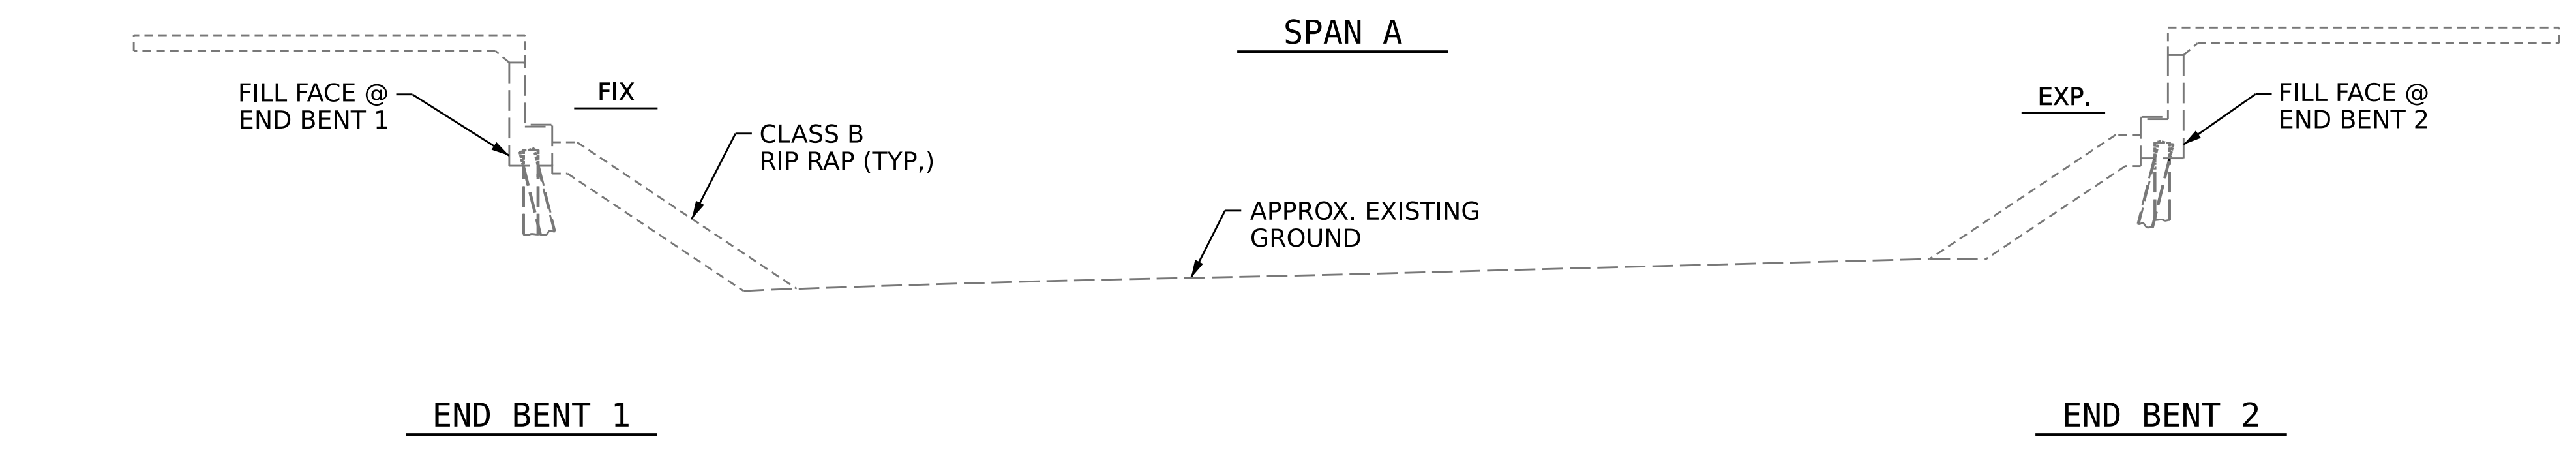


**SECTION ALONG CL BRIDGE**

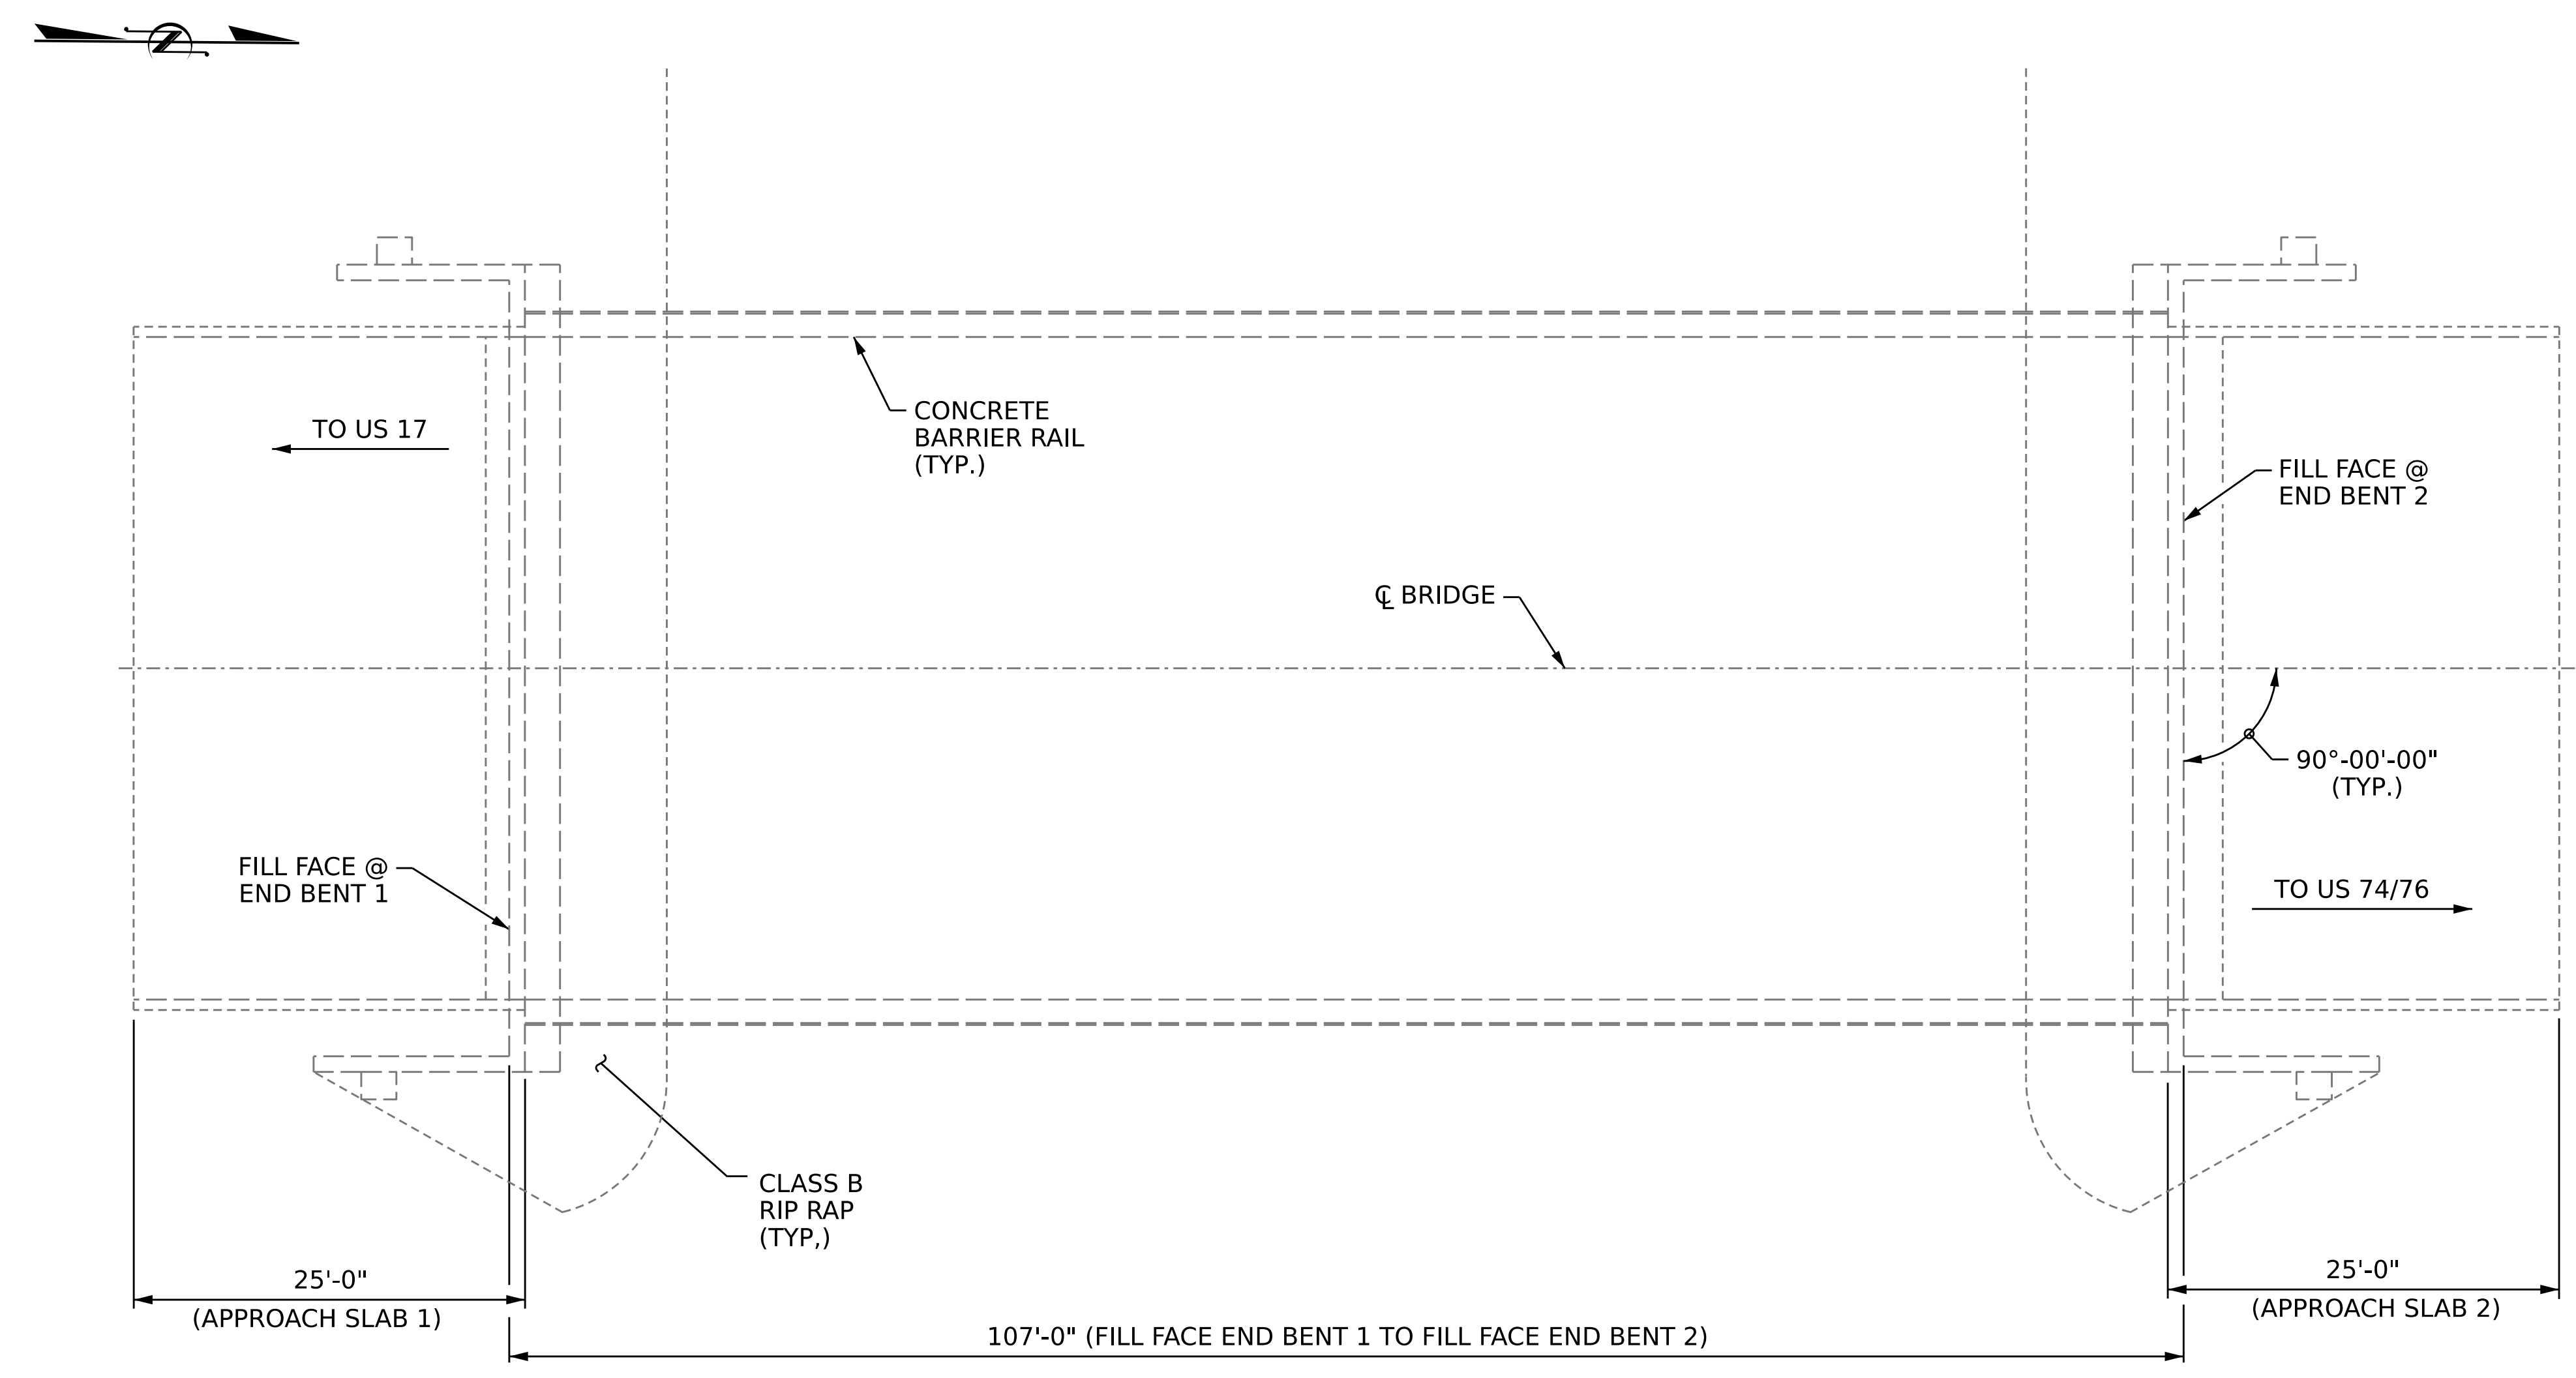

**PLAN**

I HEREBY CERTIFY THAT THIS STRUCTURE WAS REHABILITATED ACCORDING TO THESE PLANS OR AS NOTED HEREIN.

RESIDENT ENGINEER \_\_\_\_\_ DATE \_\_\_\_\_

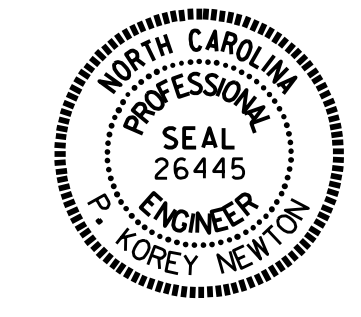

PROJECT NO. **I-6036**  
**BRUNSWICK** COUNTY  
 BRIDGE NO. **090242**

STATE OF NORTH CAROLINA  
 DEPARTMENT OF TRANSPORTATION  
 RALEIGH  
**GENERAL DRAWING**  
 FOR BRIDGE ON  
 I-140 EBL OVER  
 WILDLIFE CROSSING

REVISIONS					SHEET NO. S11-1 TOTAL SHEETS 4
NO.	BY:	DATE:	NO.	DATE:	
1			3		DOCUMENT NOT CONSIDERED FINAL UNLESS ALL SIGNATURES COMPLETED
2			4		

DRAWN BY : S. T. SANDOR DATE : 5/23/23  
 CHECKED BY : W. C. SMITH DATE : 5/23/23  
 DESIGN ENGINEER OF RECORD: \_\_\_\_\_ DATE : \_\_\_\_\_