


PROJECT REFERENCE NO.	SHEET NO.
2024CPT.09.01.10291	2
2024CPT.09.02.20291	

Map#1 NC109  
 From pvt joint at NC49 to pvt joint at  
 Klopman Mill Rd SR2559  
 Mill 11/2" entire width  
 Mill 0-11/2" incidental milling additional  
 depth under brg#29  
 Pave 11/2" S9.5C

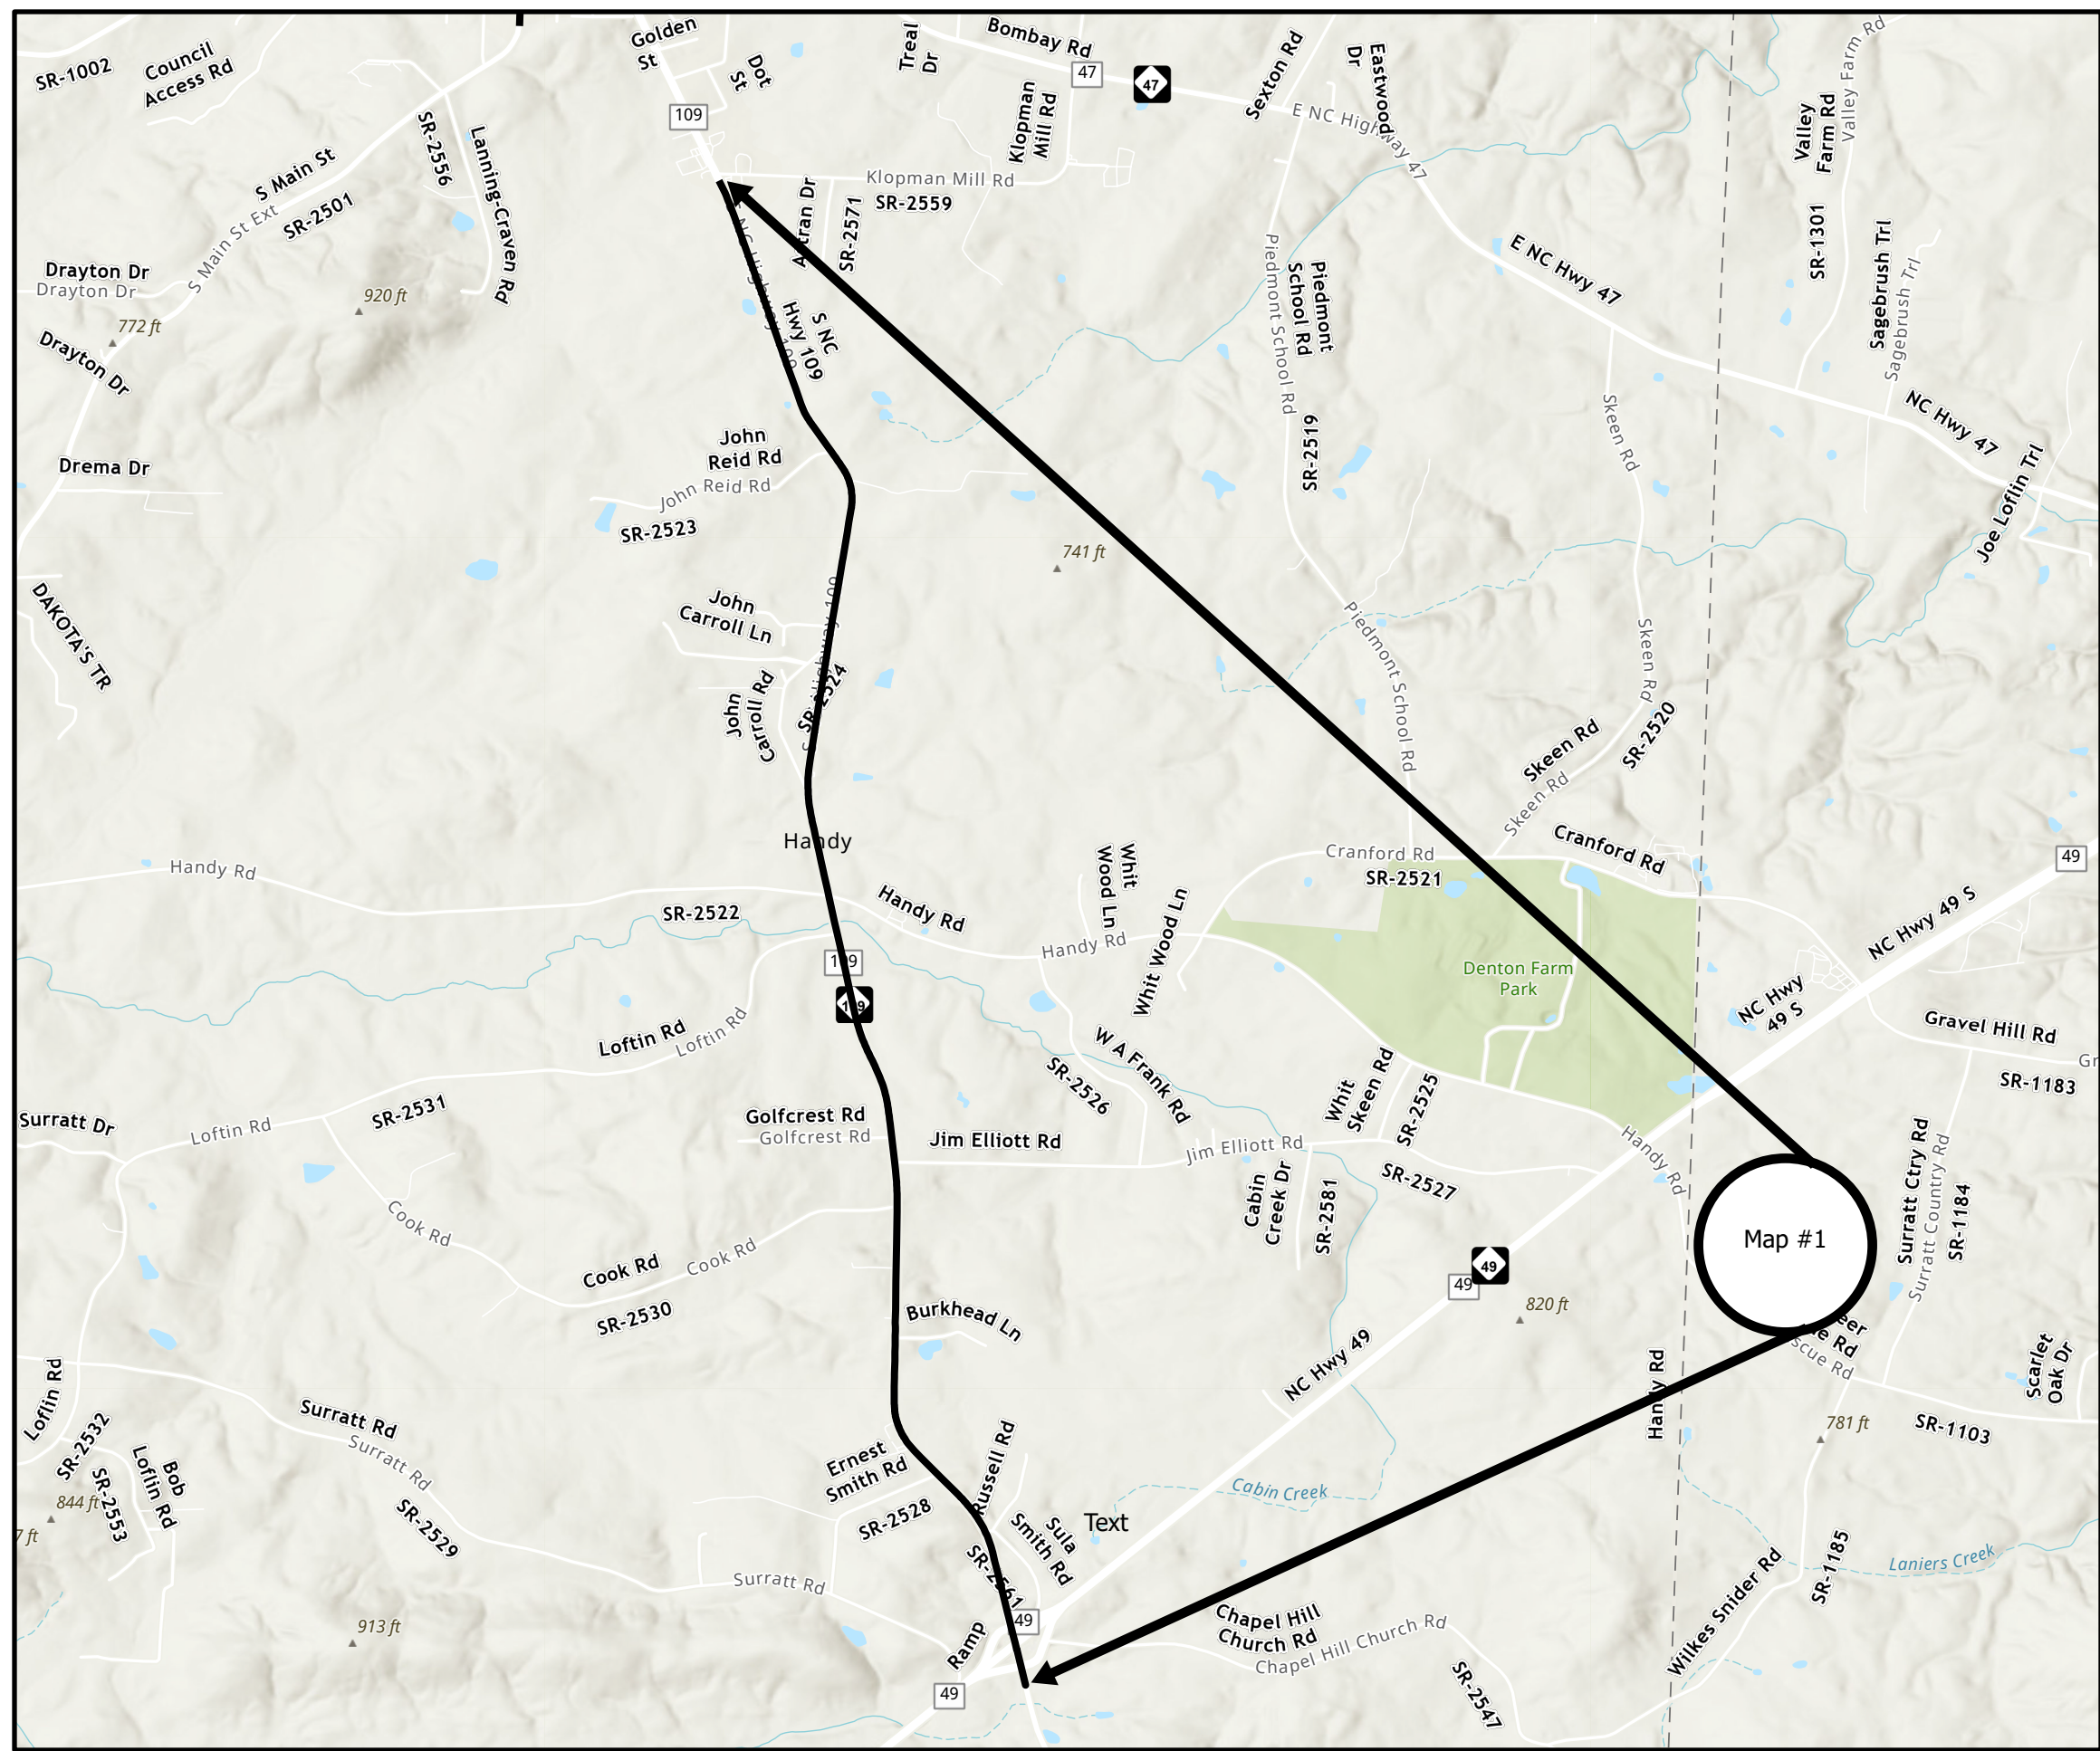

**Legend**

— Davidson2024



**DAVIDSON COUNTY**  
 NORTH CAROLINA