


PROJECT REFERENCE NO.	SHEET NO.
2024CPT.09.01.10291 2024CPT.09.02.20291	4

Map#4 Old US52 SR3010
 From Holiday Dr SR1901 to Charlie Hinkle Rd SR1825
 Mill 11/2" entire width
 Pave 11/2" S9.5C

Map#5 Old US52 SR3010
 From Charlie Hinkle Rd SR1825 to pvt joint south of Enterprise Rd SR1499
 Mill 11/2" entire width
 Pave 11/2" S9.5C

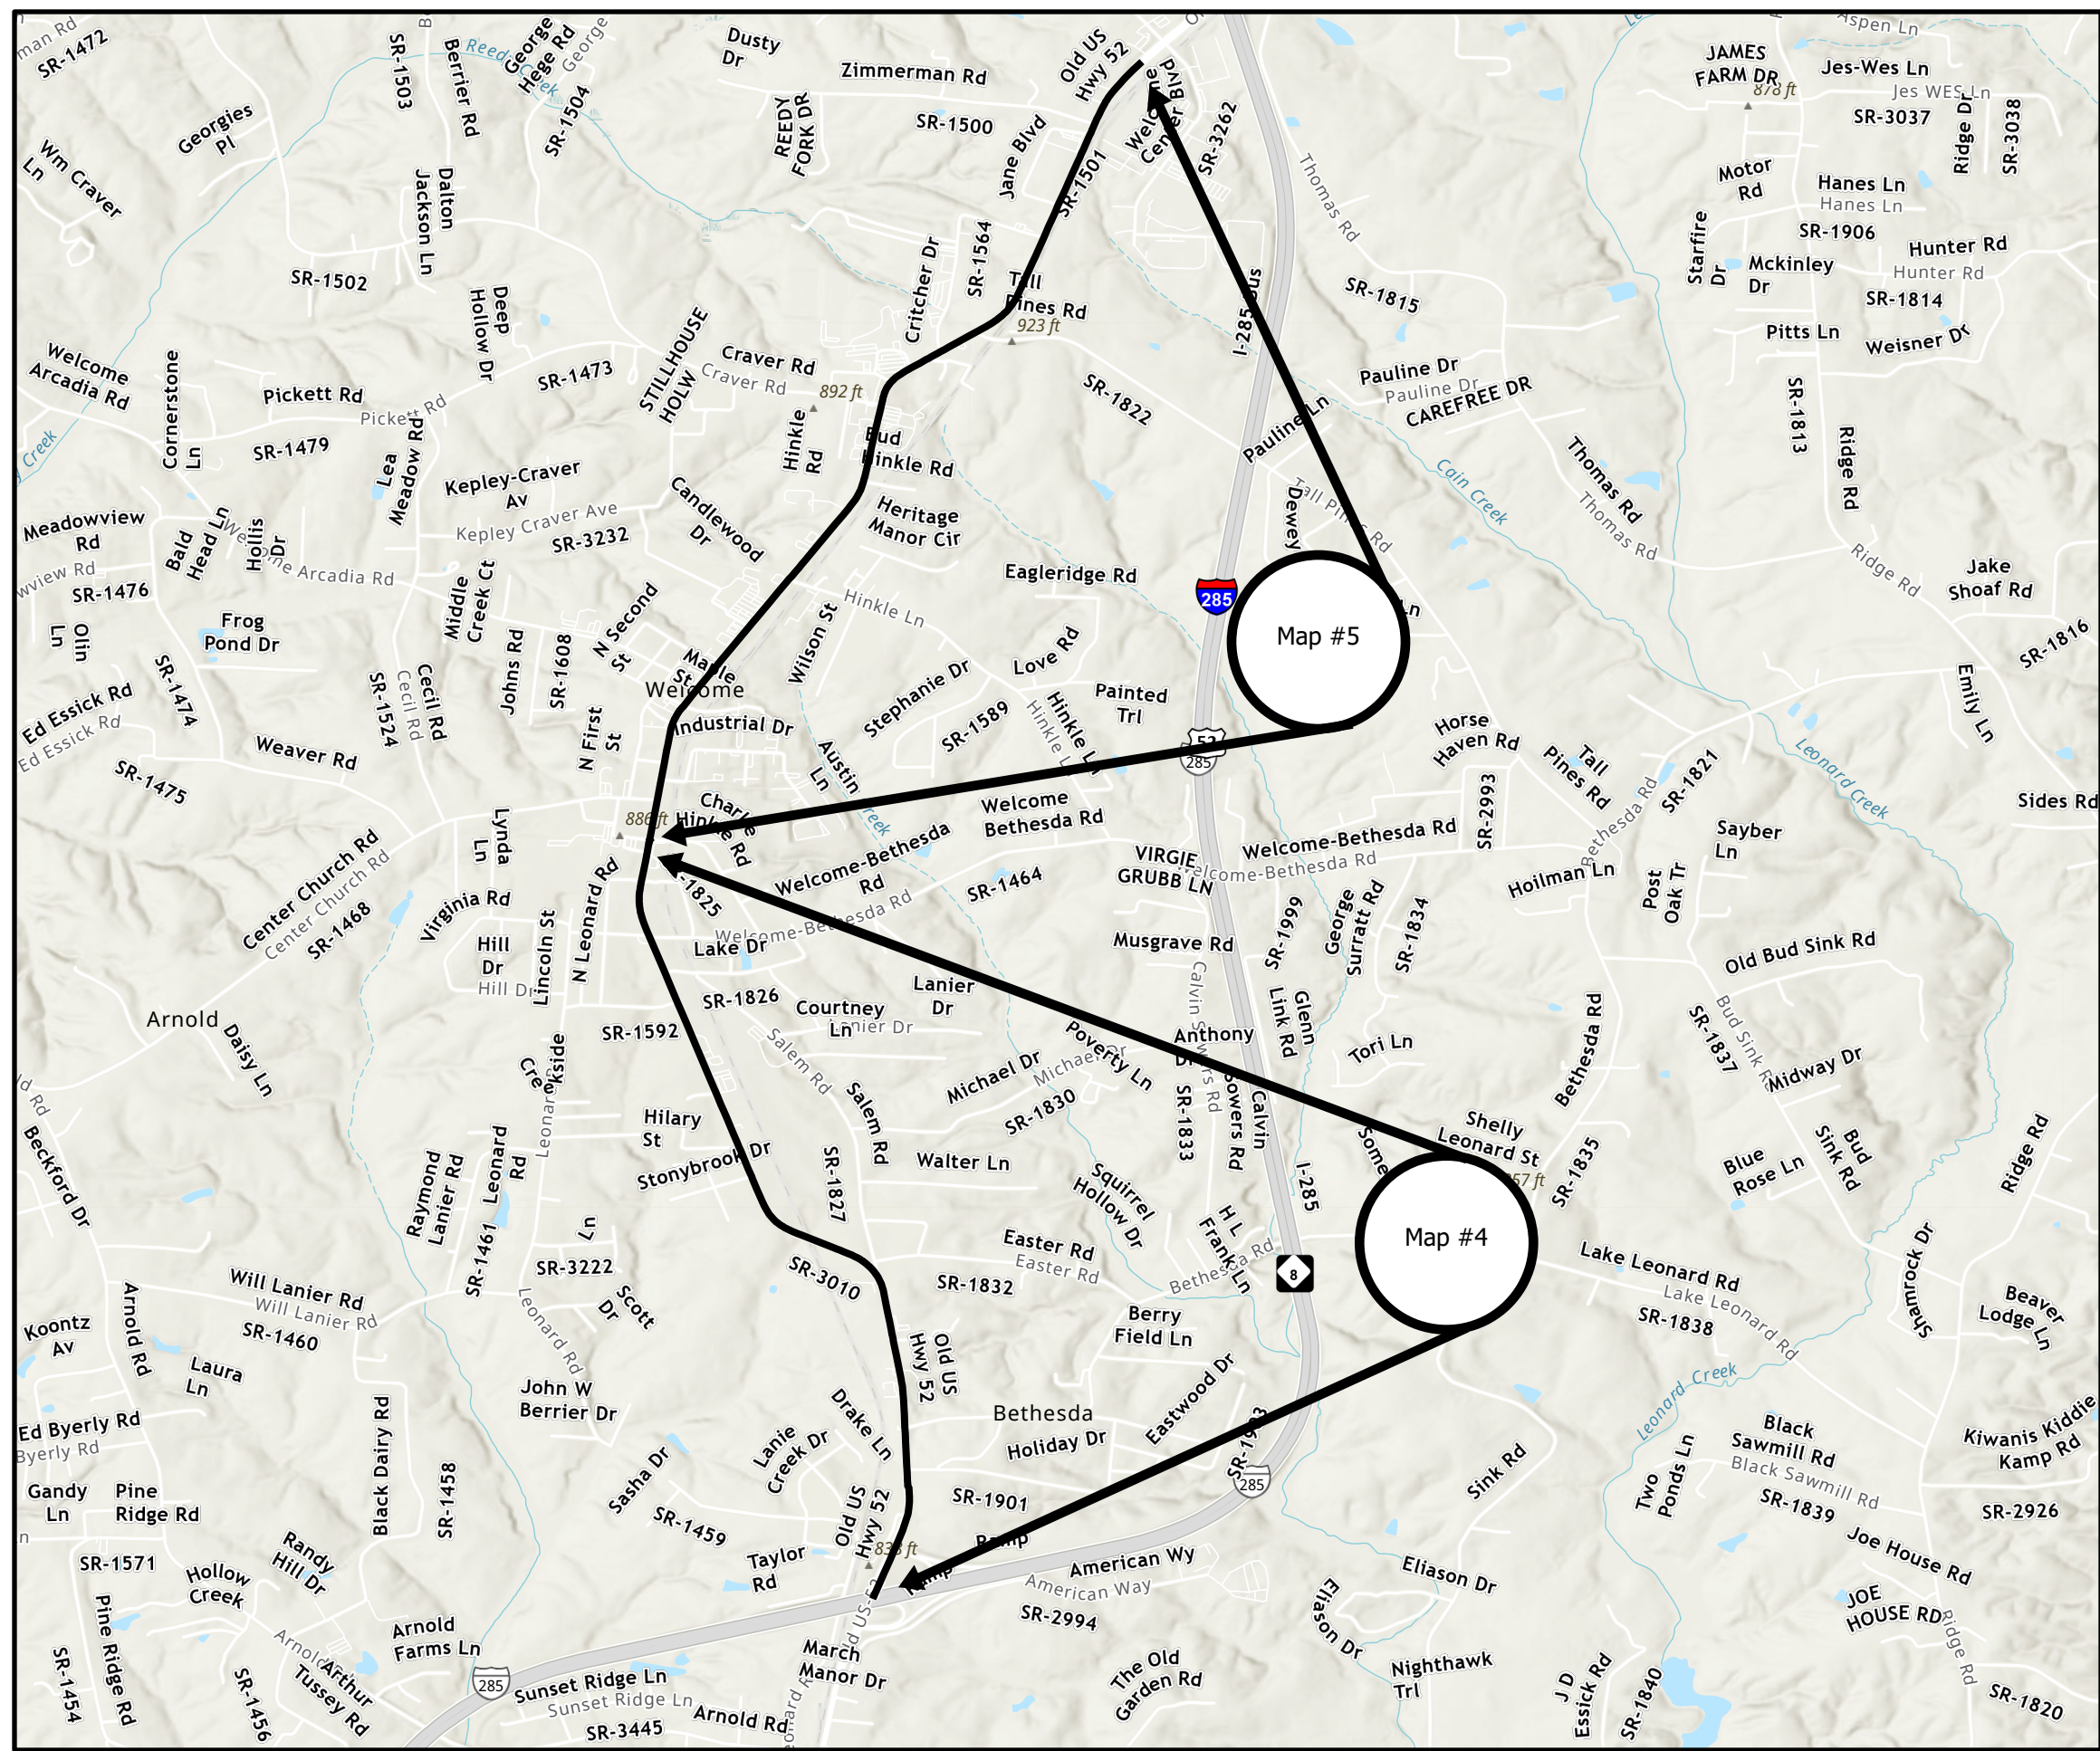

Legend

— Davidson2024

