


PROJECT REFERENCE NO.	SHEET NO.
2024CPT.09.01.10291 2024CPT.09.02.20291	5

Map#6 Old US52 SR2932  
 From pvt joint south Willow Oak Dr SR1812  
 to Forsyth County line  
 Mill 11/2" entire Width  
 Pave 11/2" S9.5C



Legend  
 — Davidson2024

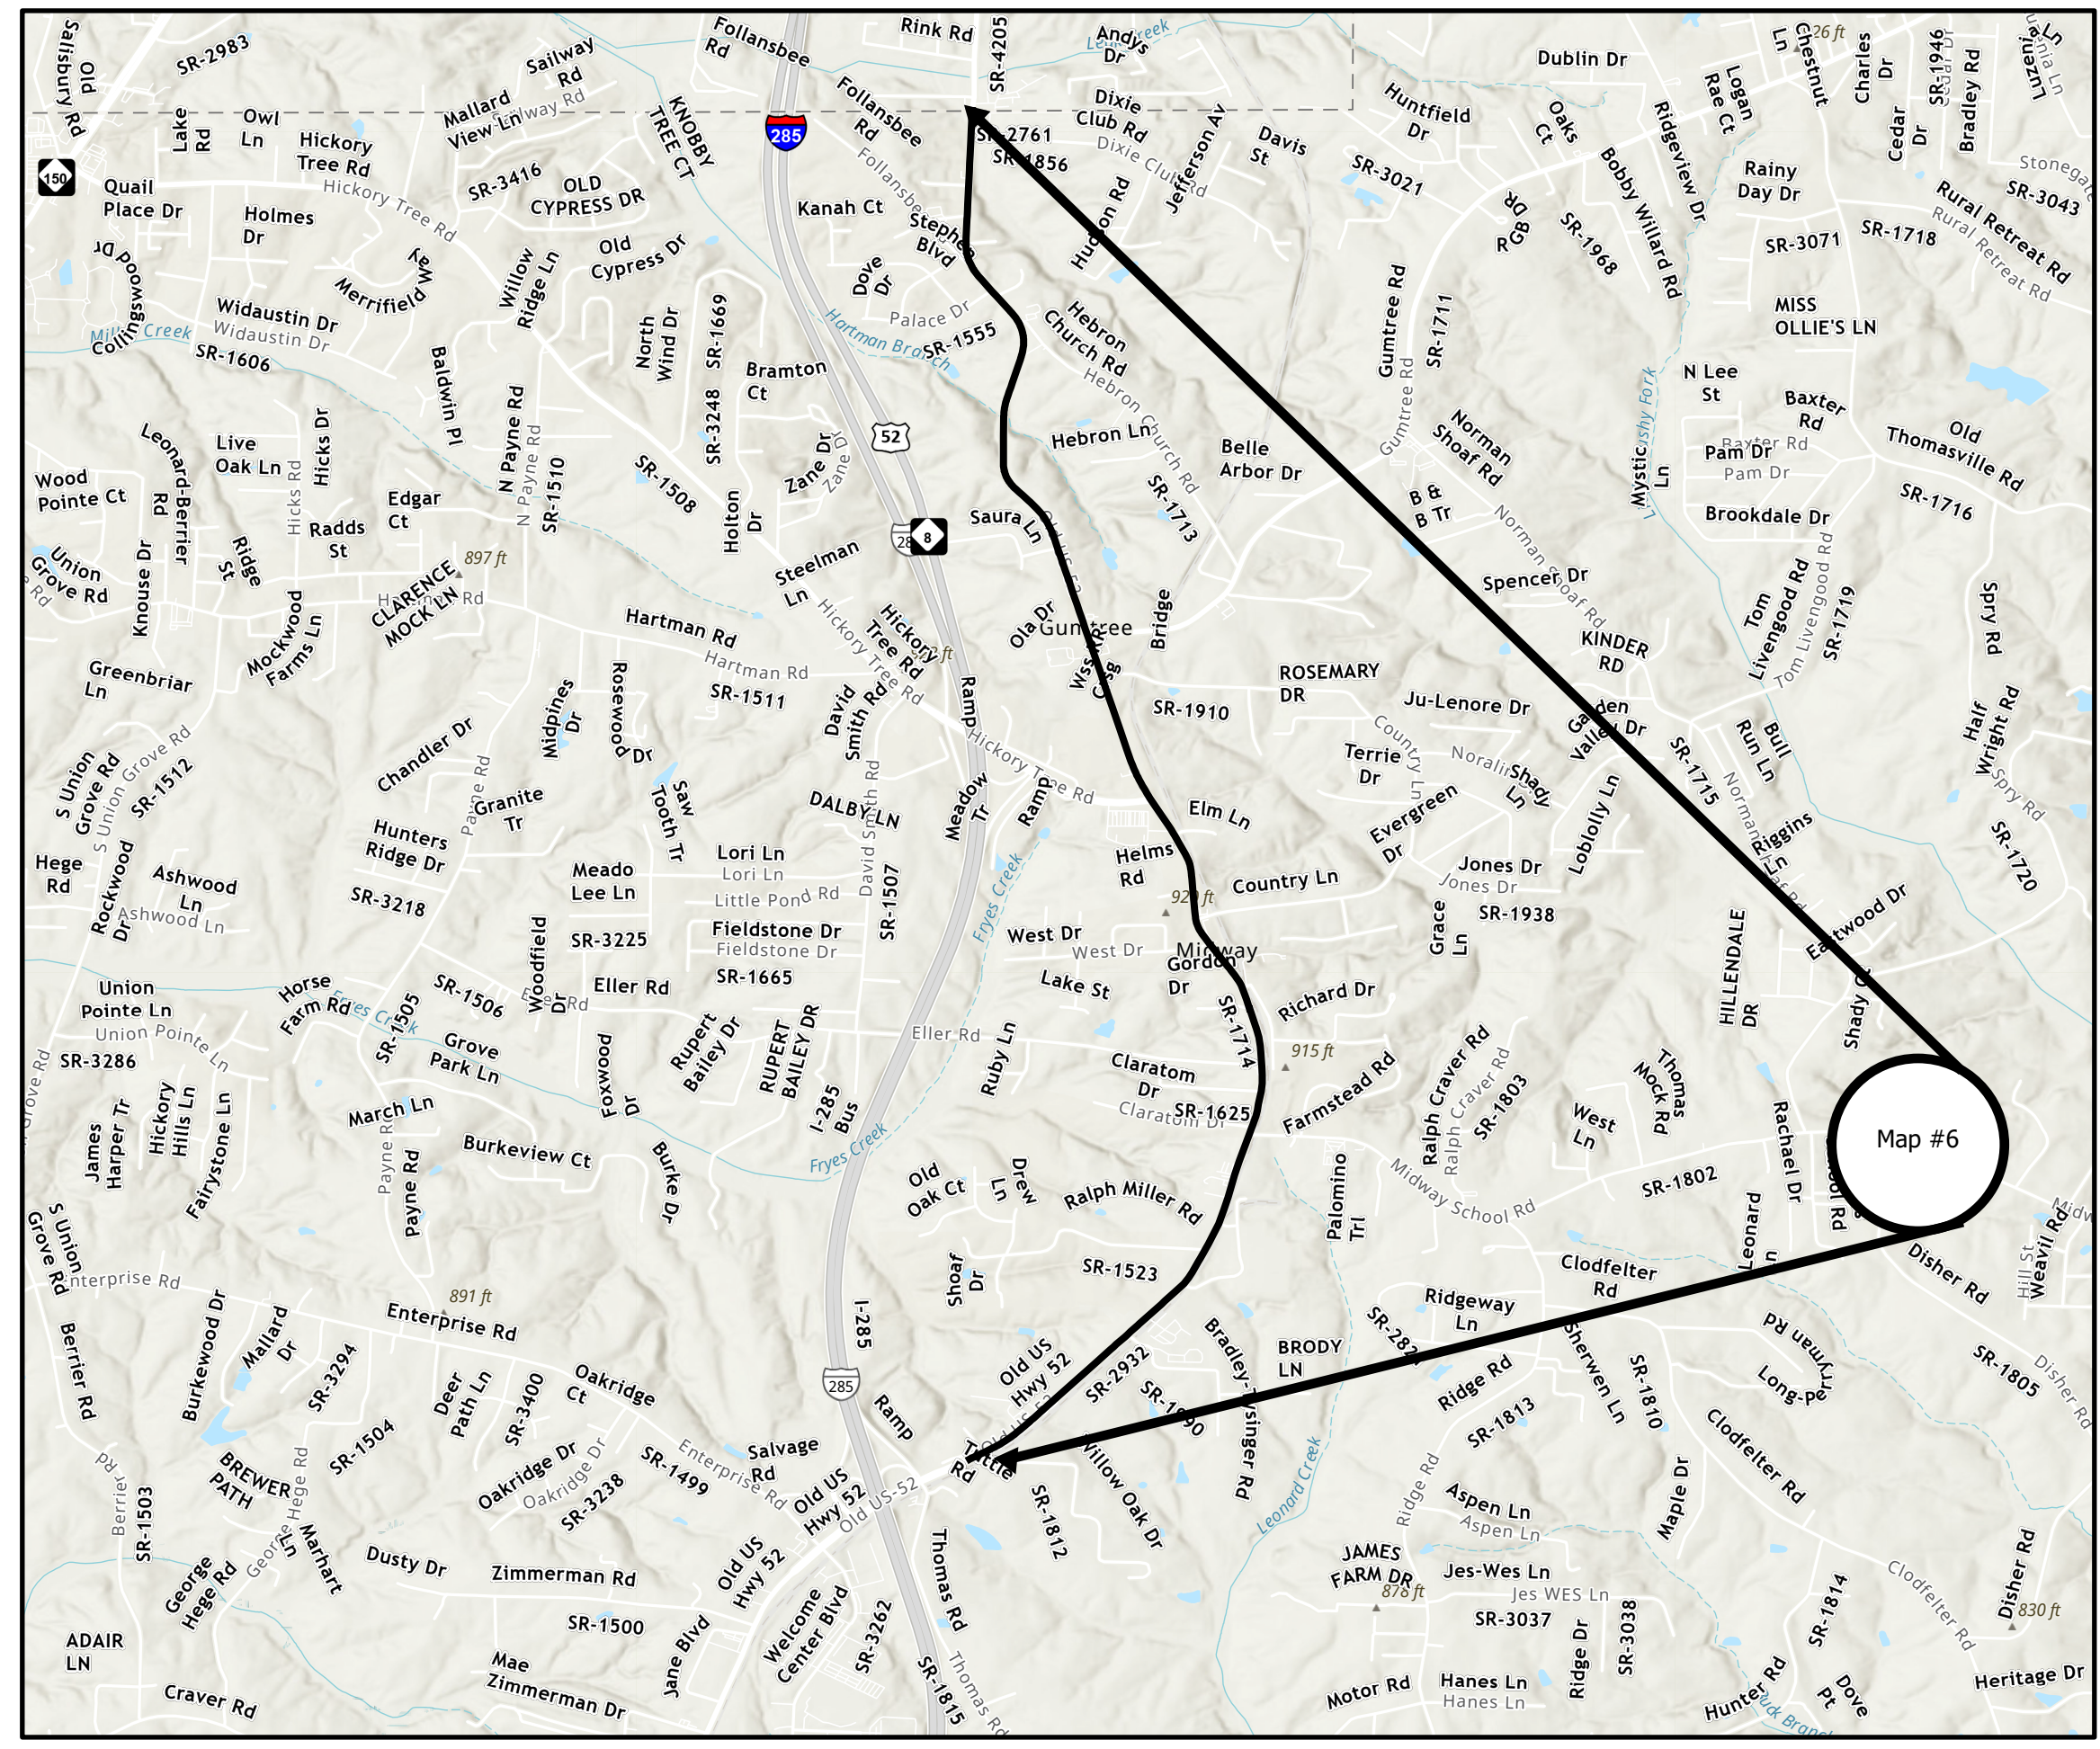

**DAVIDSON COUNTY**  
 NORTH CAROLINA