


PROJECT REFERENCE NO.	SHEET NO.
2024CPT.09.01.10291 2024CPT.09.02.20291	6

Map#8 Old Hwy29 SR2123  
 From US29 to pvt joint at divide  
 Mill 0-11/2" incidental milling beginning,  
 end and at all SR intersections  
 Mill 0-11/2" incidental milling across  
 brg#412  
 Matcoat #67s entire width  
**DO NOT MATCOAT ACROSS BRIDGE  
 DECK#412**  
 Pave 11/2" S9.5C

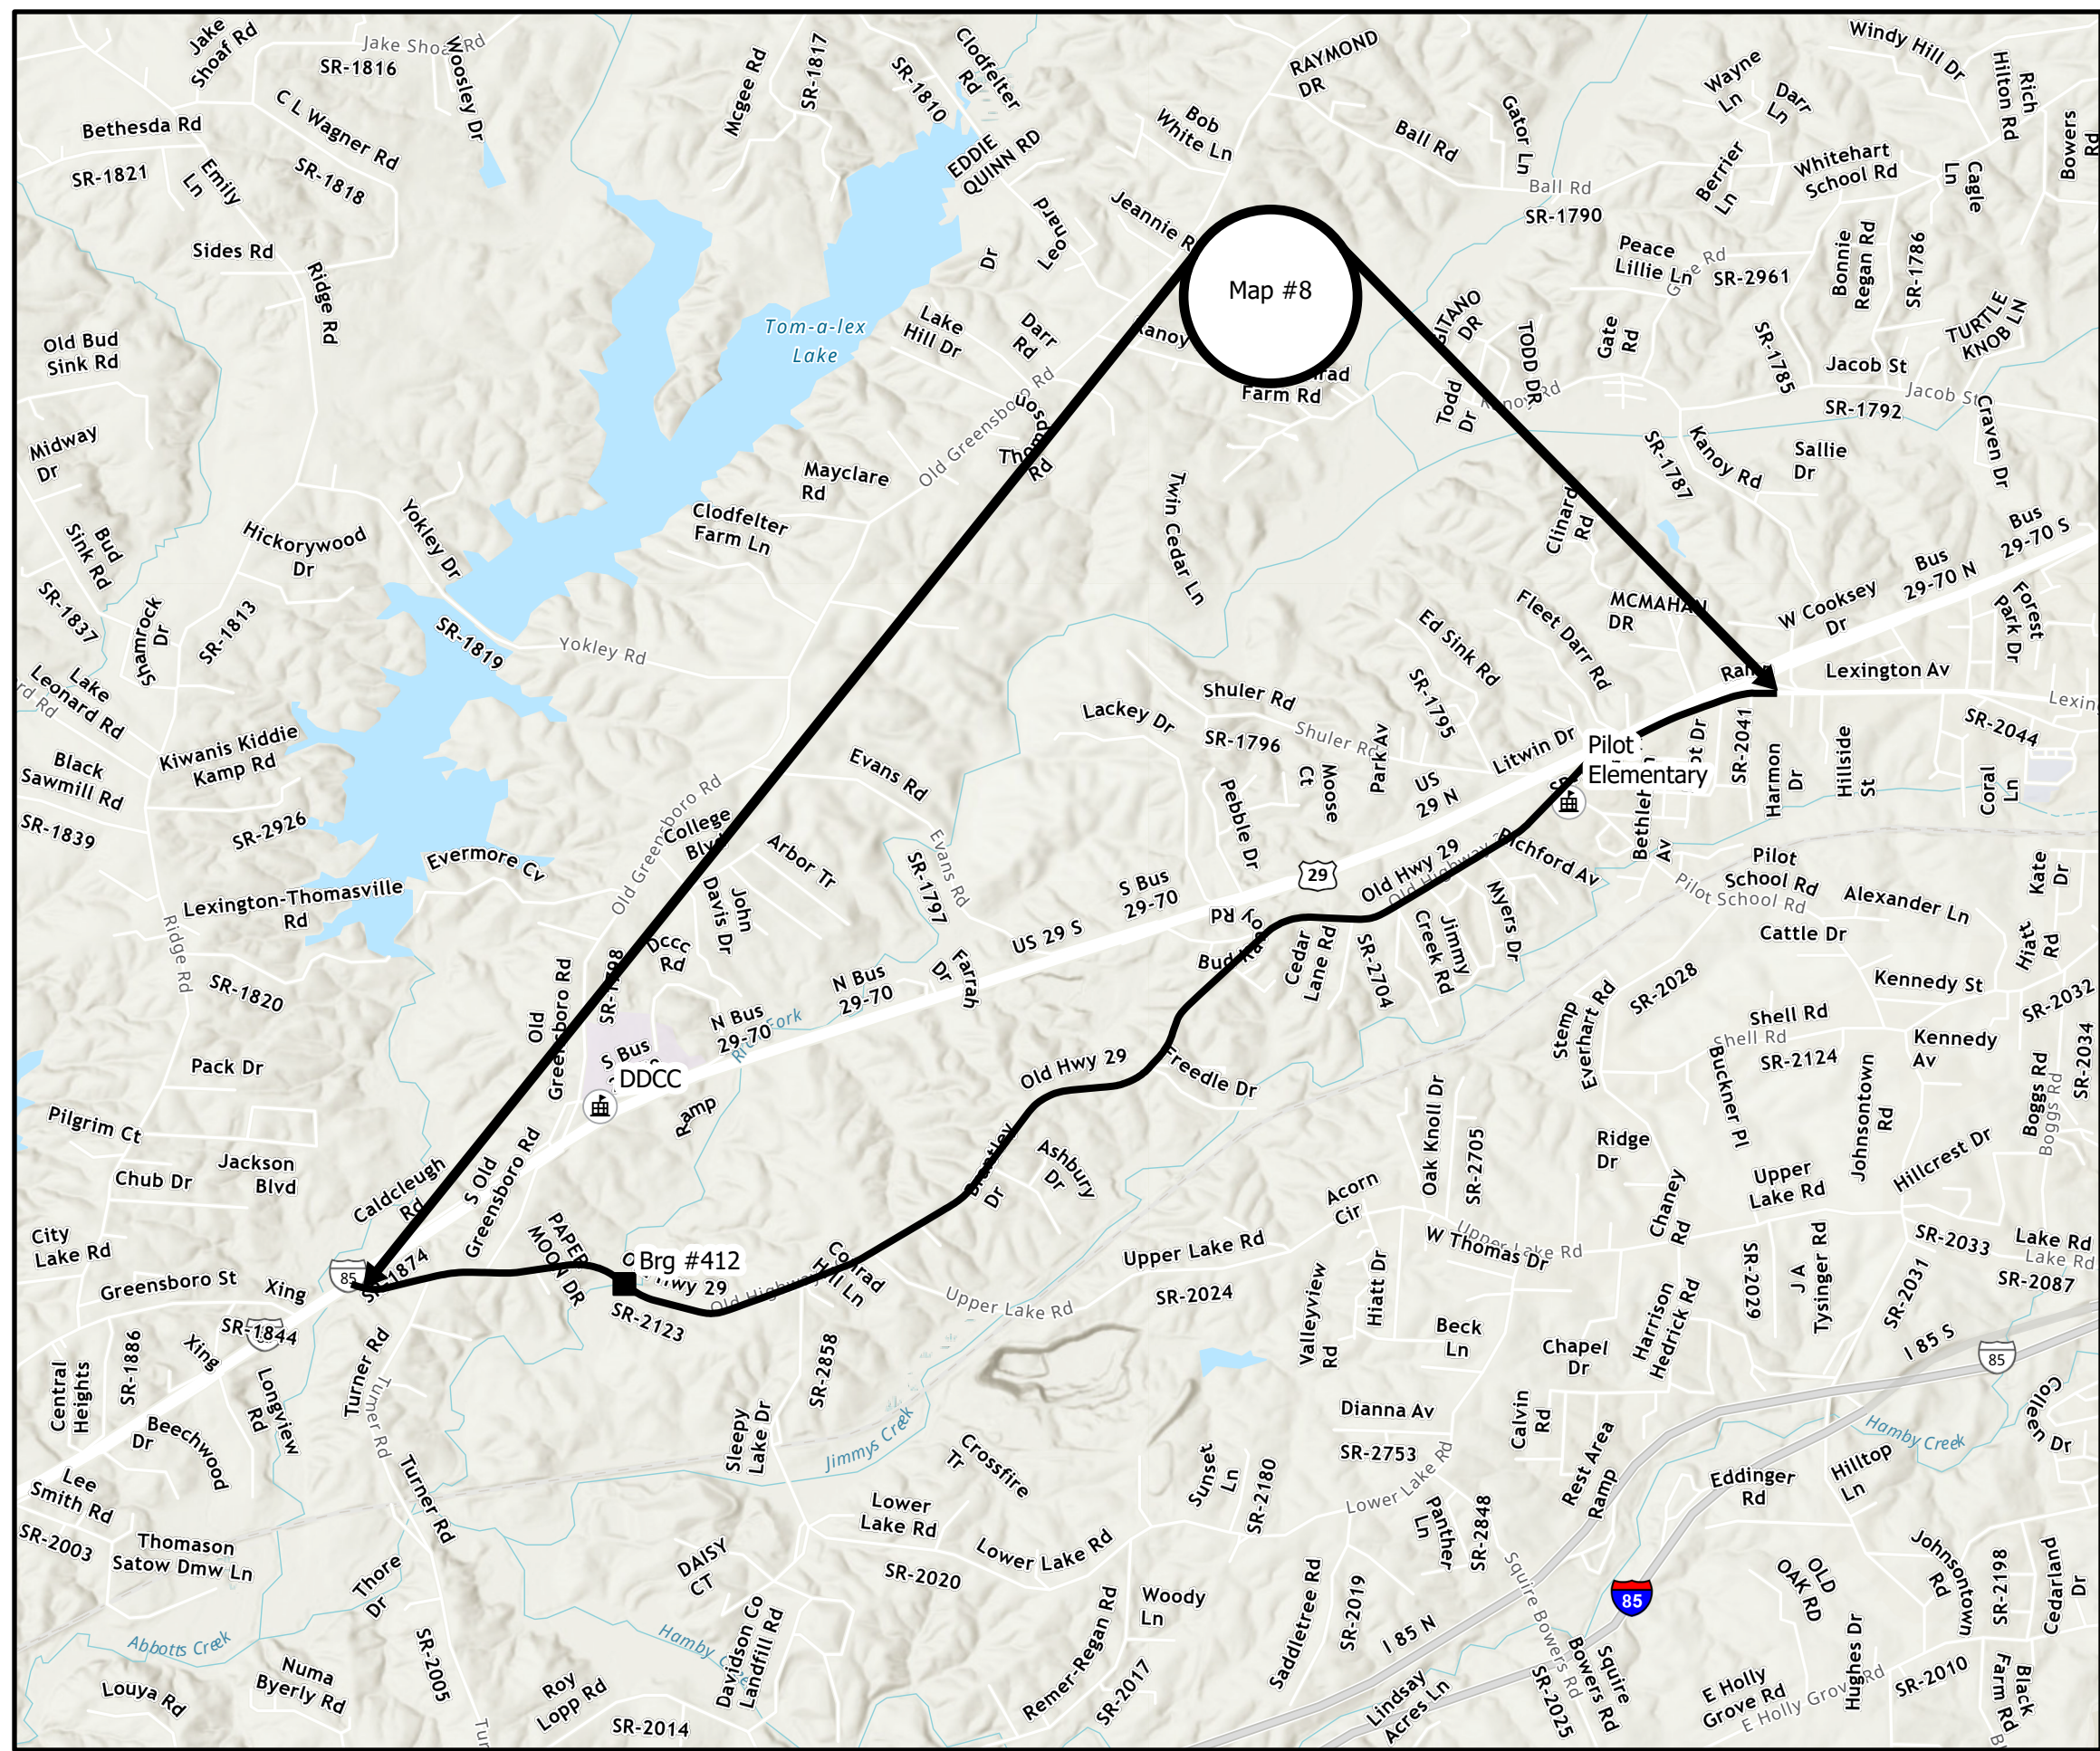

**Legend**

- Davidson2024
- Bridges
- ⊠ Schools

