


PROJECT REFERENCE NO.	SHEET NO.
2024CPT.09.01.10291	8
2024CPT.09.02.20291	

Map#10 S Snider St SR2507
 From W Peacock Rd SR1002 to NC47
 Mill 0-11/2" incidental milling beginning,
 end and at all SR intersections
 Pave S9.5B

Map #12 S Main St SR2501
 From NC47 to end of curb and gutter
 Mill 11/2"-21/2" Or to curb reveal
 Pave 11/2" S9.5B

Map #13 W Peacock Ave SR1002
 From S Main St SR2501 to High Rock Rd
 SR1002
 Mill 11/2" entire width
 Pave S9.5B

Map #14 E Peacock Ave SR2511
 From NC109 to S Main St SR2501
 Mill 11/2" entire width
 Pave S9.5B

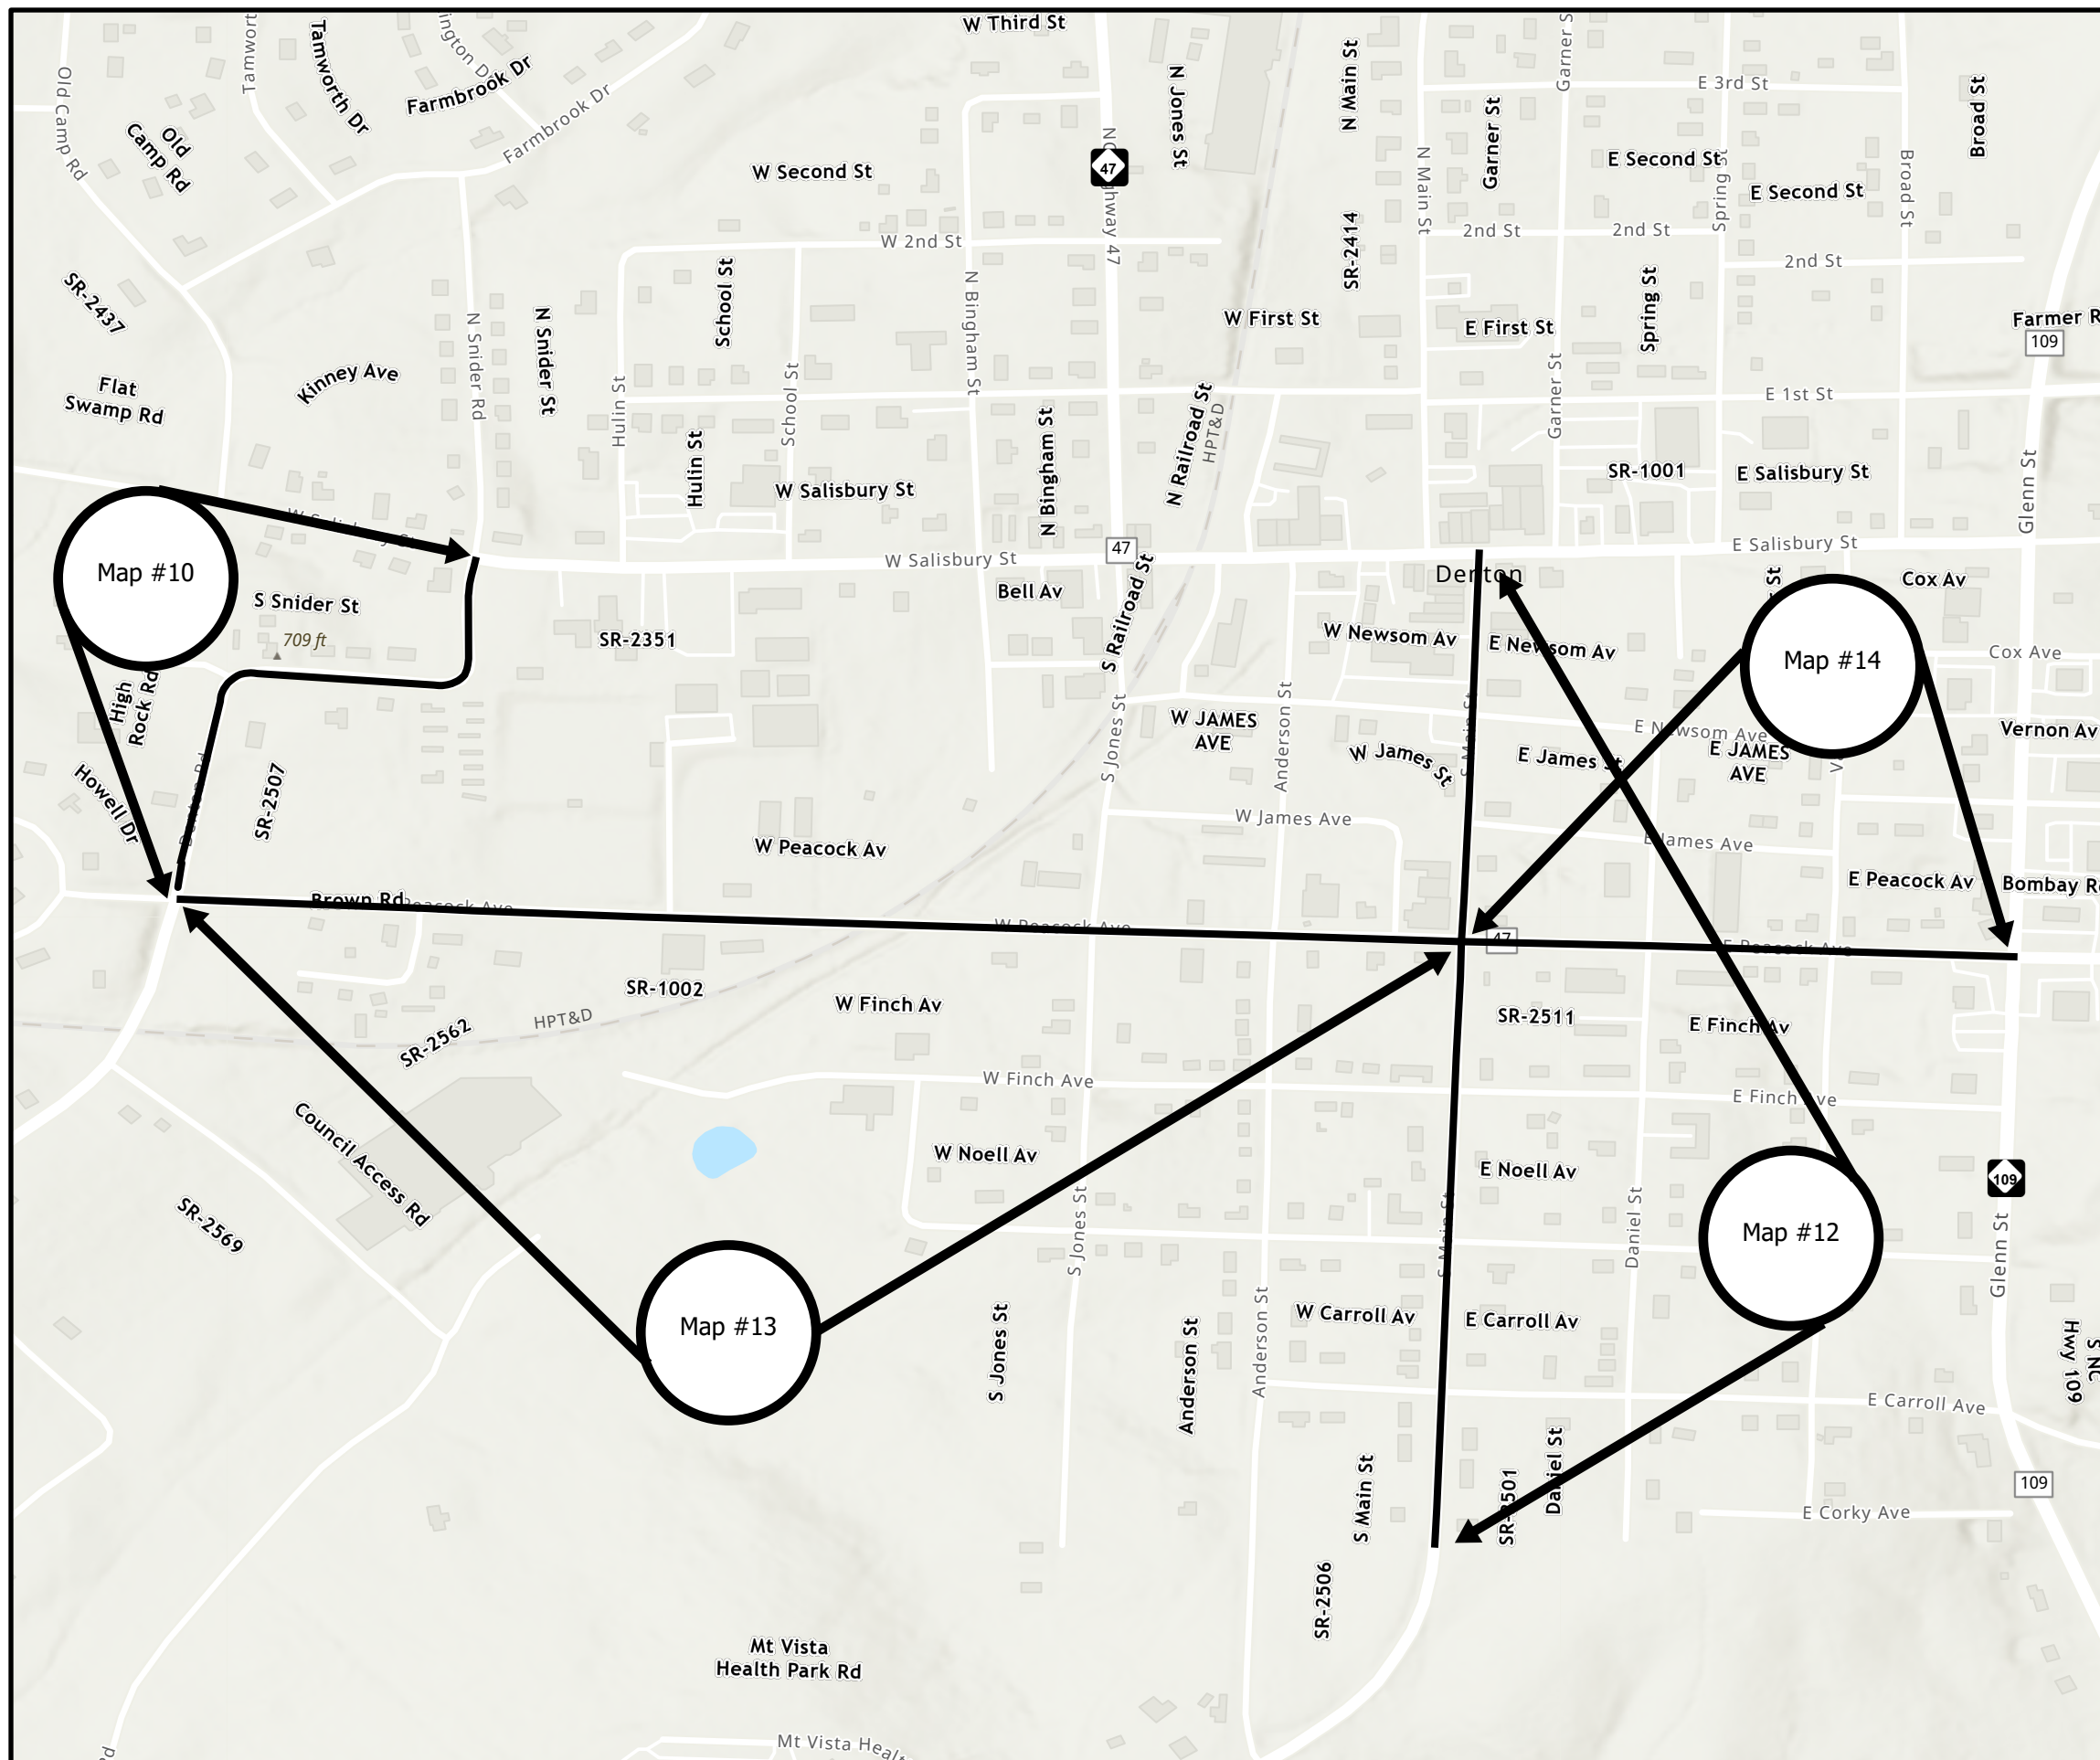

Legend

— Davidson2024

