

09\_08/2019

See Sheet 1A For Index of Sheets  
See Sheet 1B For Conventional Symbols

# STATE OF NORTH CAROLINA DIVISION OF HIGHWAYS


## FORSYTH COUNTY

**LOCATION: NC 66 (OLD HOLLOW ROAD) WIDENING  
FROM HARLEY DRIVE TO US 158 IN WALKERTOWN**  
**TYPE OF WORK: GRADING, DRAINAGE, PAVING, SIGNALS, AND RETAINING WALLS**

STATE	STATE PROJECT REFERENCE NO.	SHEET NO.	TOTAL SHEETS
N.C.	U-5824	1	
STATE PROJ. NO.	F.A. PROJ. NO.	DESCRIPTION	
44395.1.1		PE	
44395.2.1		ROW	
44395.2.2		UTILITY	
44395.3.1		CONSTRUCTION	


**TIP PROJECT: U-5824**

**CONTRACT: C204879**

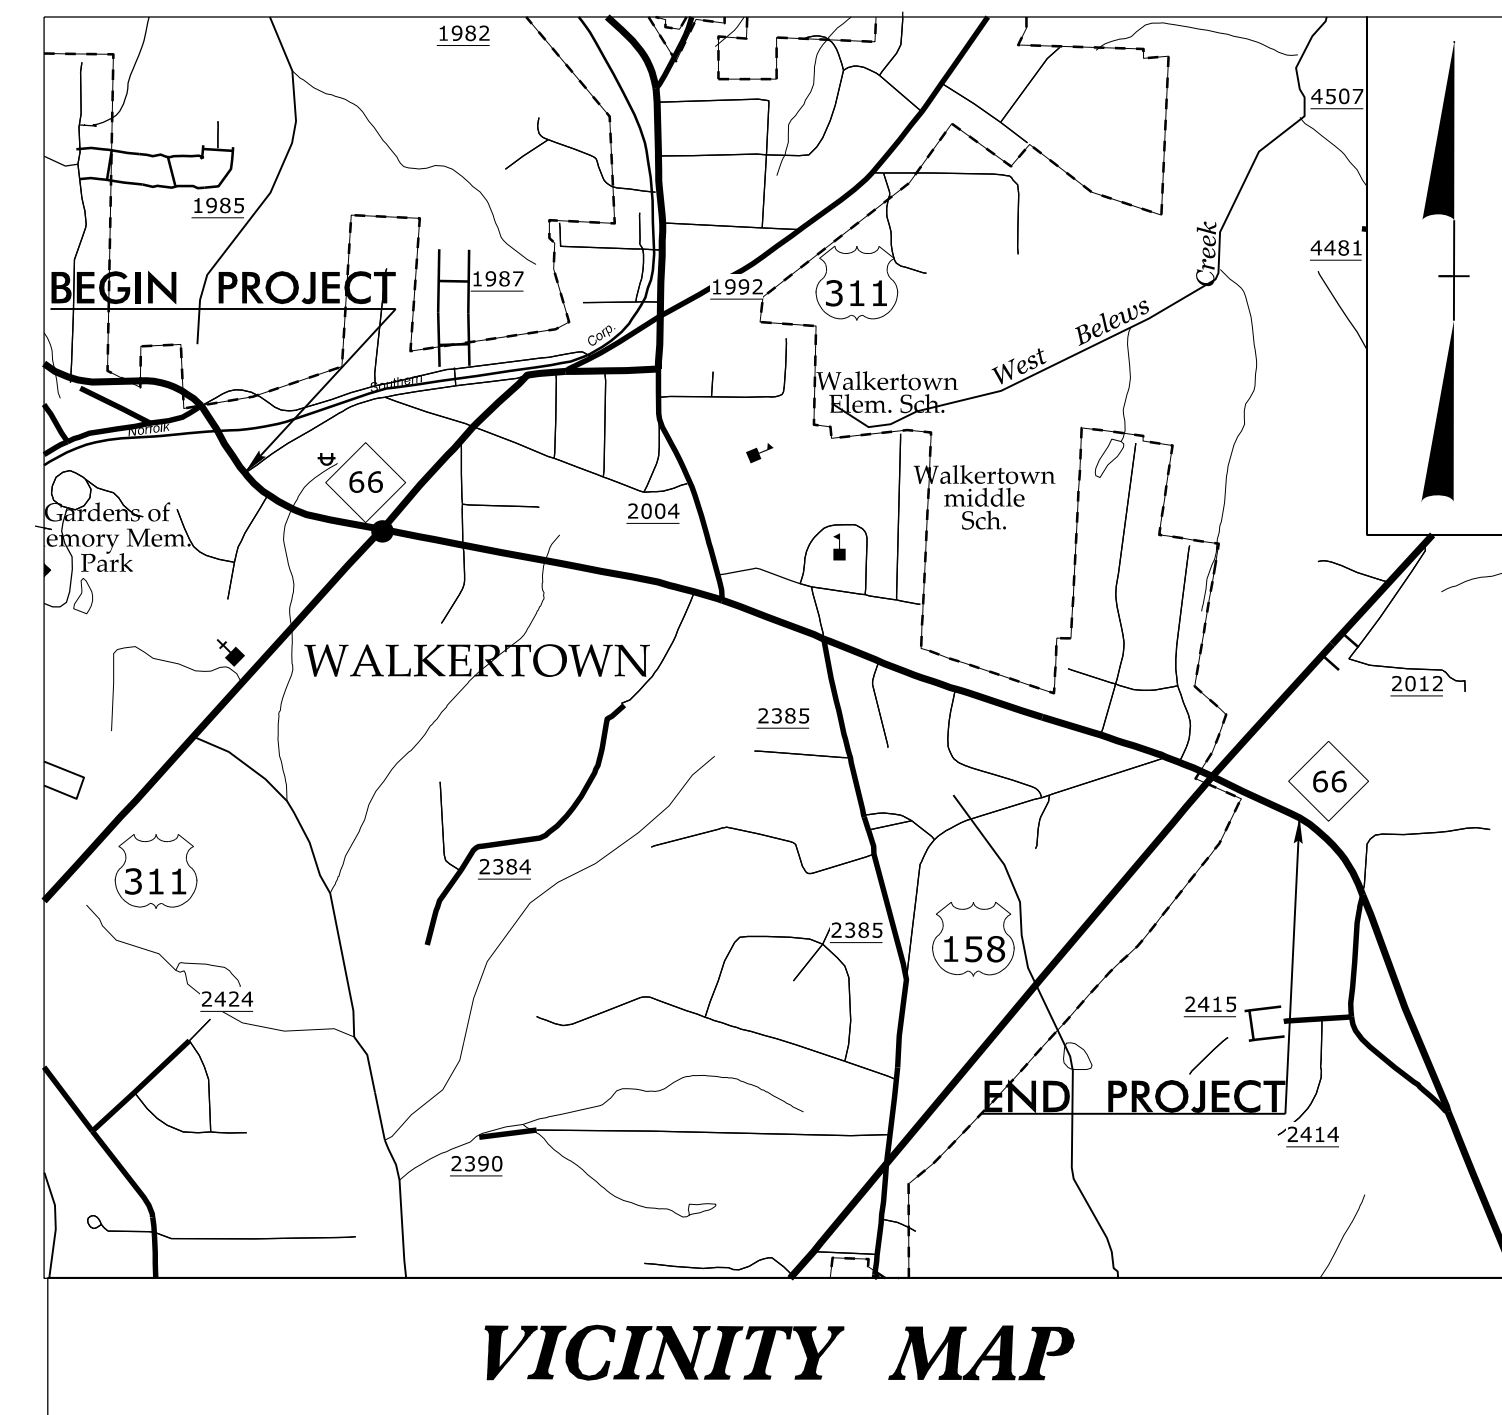


**VICINITY MAP**

SEE TMP PLANS FOR TEMPORARY OFFSITE DETOUR LOCATIONS.

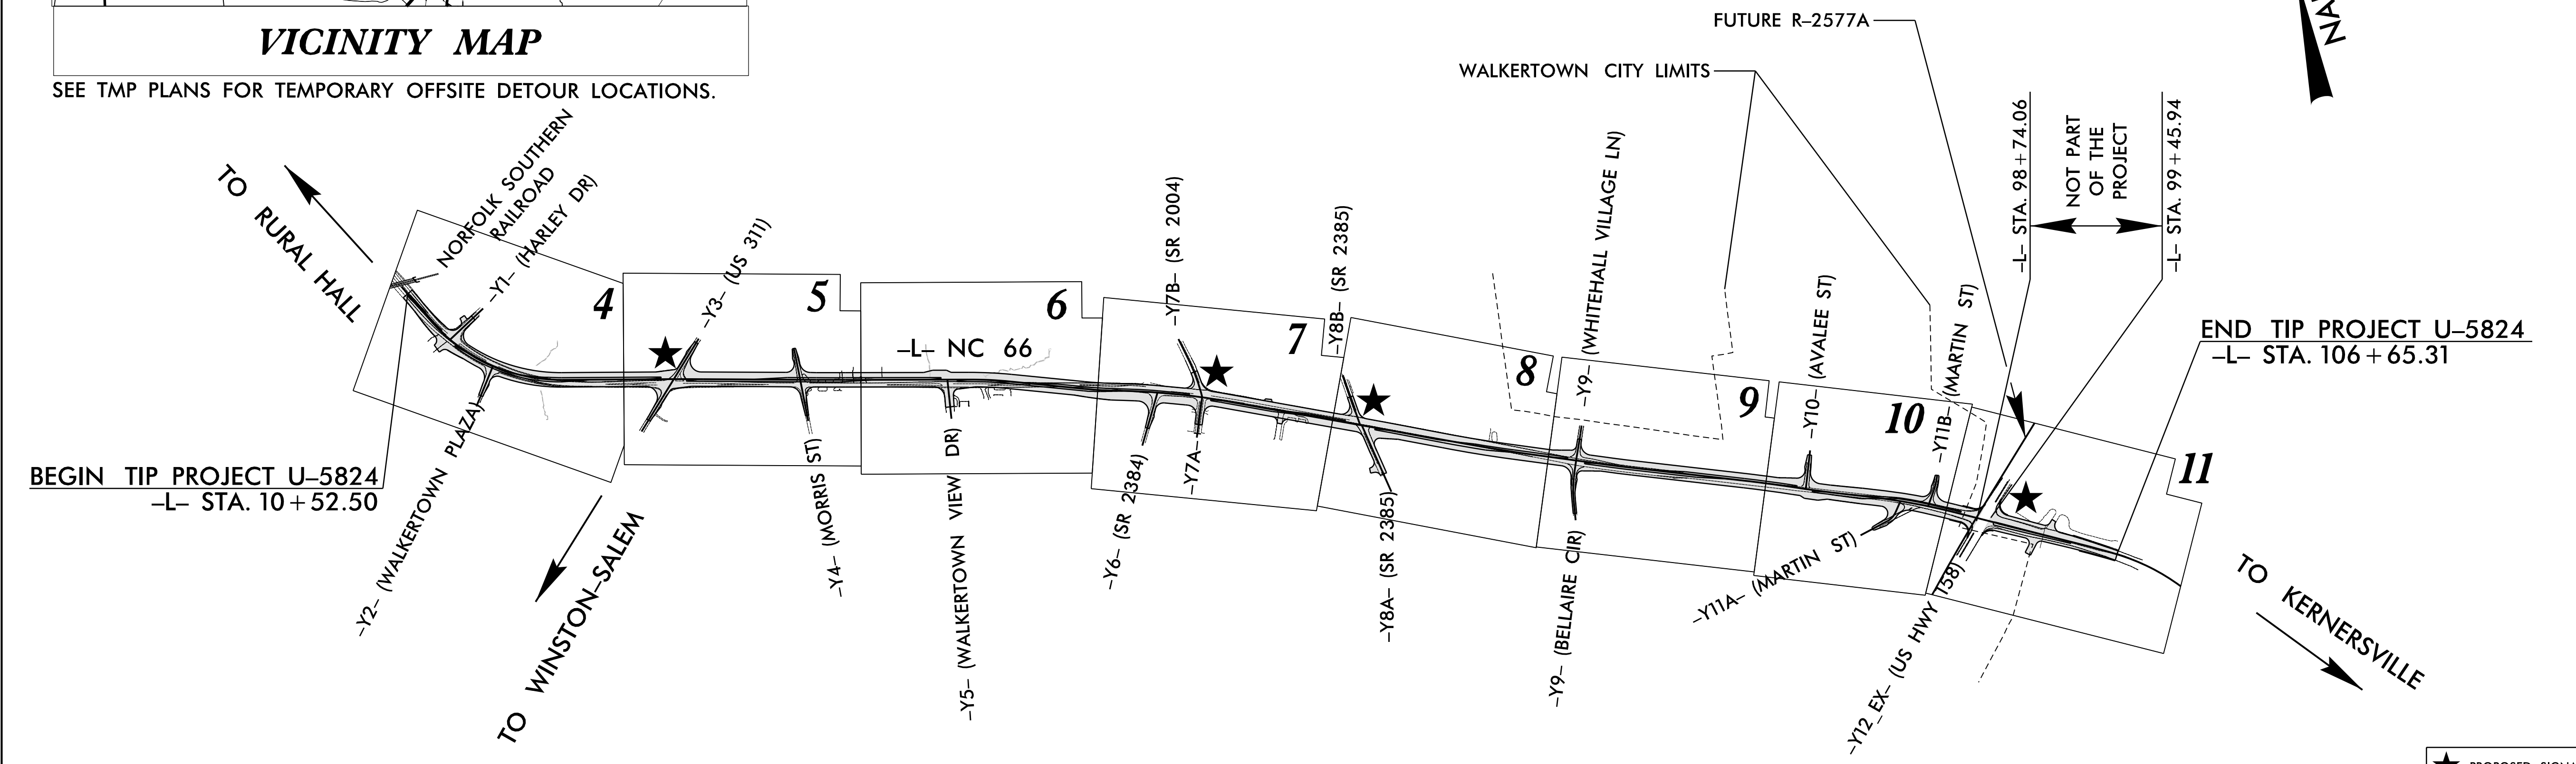

THIS PROJECT HAS PARTIAL CONTROL OF ACCESS WITH FULL CONTROL OF ACCESS AT POINTS AS SHOWN ON THE PLANS.

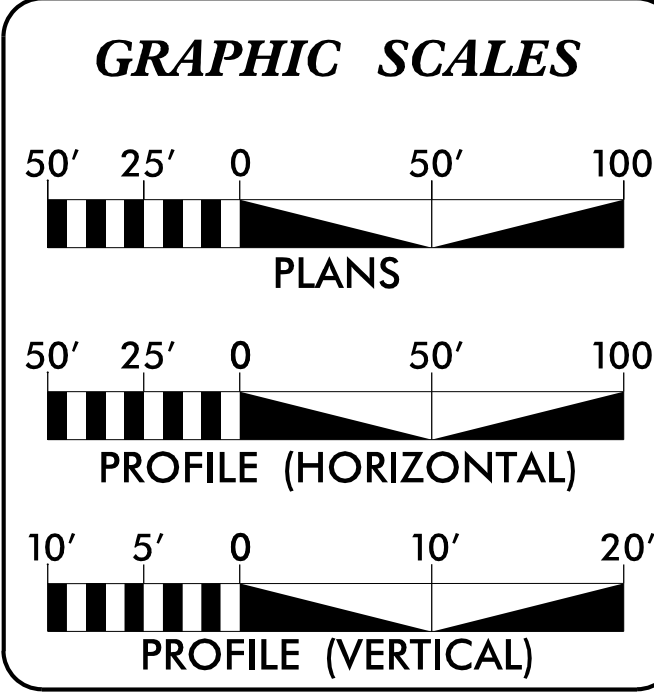

**DESIGN DATA**

ADT 2023 =	22713
ADT 2043 =	24463
K =	8 %
D =	55 %
T =	4 % *
V =	50 MPH
* TTST =	1% DUAL = 3%
FUNC CLASS =	MINOR ARTERIAL REGIONAL TIER

**PROJECT LENGTH**

LENGTH ROADWAY TIP PROJECT U-5824 =	1.807 MILES
TOTAL LENGTH TIP PROJECT U-5824 =	1.807 MILES

CONNIE JAMES, PE  
NCDOT CONTACT, DIVISION 9

Prepared in the Office of:

320 Executive Court  
Hillsborough, NC 27278-8551  
Voice: (919) 732-3883  
Fax: (919) 732-6776  
www.summitde.com

2018 STANDARD SPECIFICATIONS

**RIGHT OF WAY DATE:**  
FEBRUARY 22, 2020

**LETTING DATE:**  
NOVEMBER 21, 2023

NEIL J. DEAN, PE  
PROJECT ENGINEER

FAITH E. JAHNKE, PE  
PROJECT DESIGN ENGINEER

**HYDRAULICS ENGINEER**


9/15/2023

DocuSigned by:  
He Yang  
SIGNATURE

**ROADWAY DESIGN ENGINEER**

9/15/2023

DocuSigned by:  
Faith E. Jahnke  
SIGNATURE

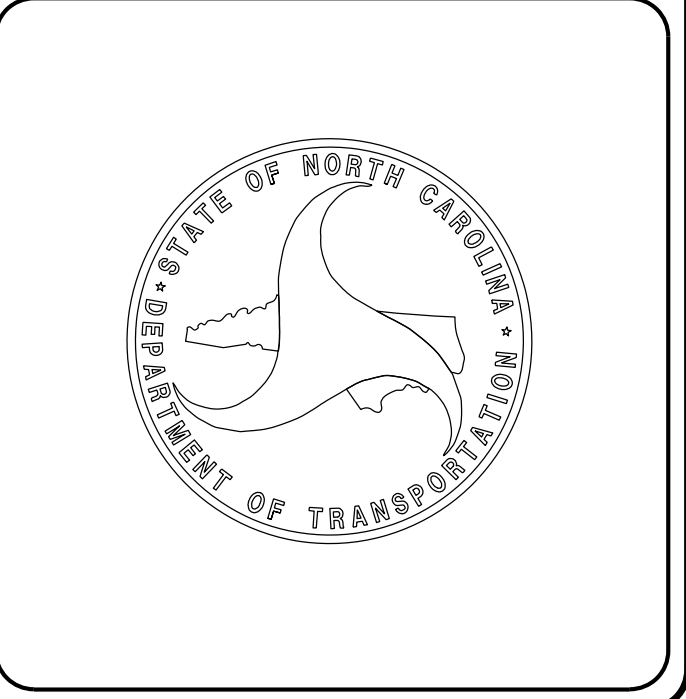

06-SEP-2023 15:47  
U-5824-Rdy-T-sh.dgn  
faith.jahnke