
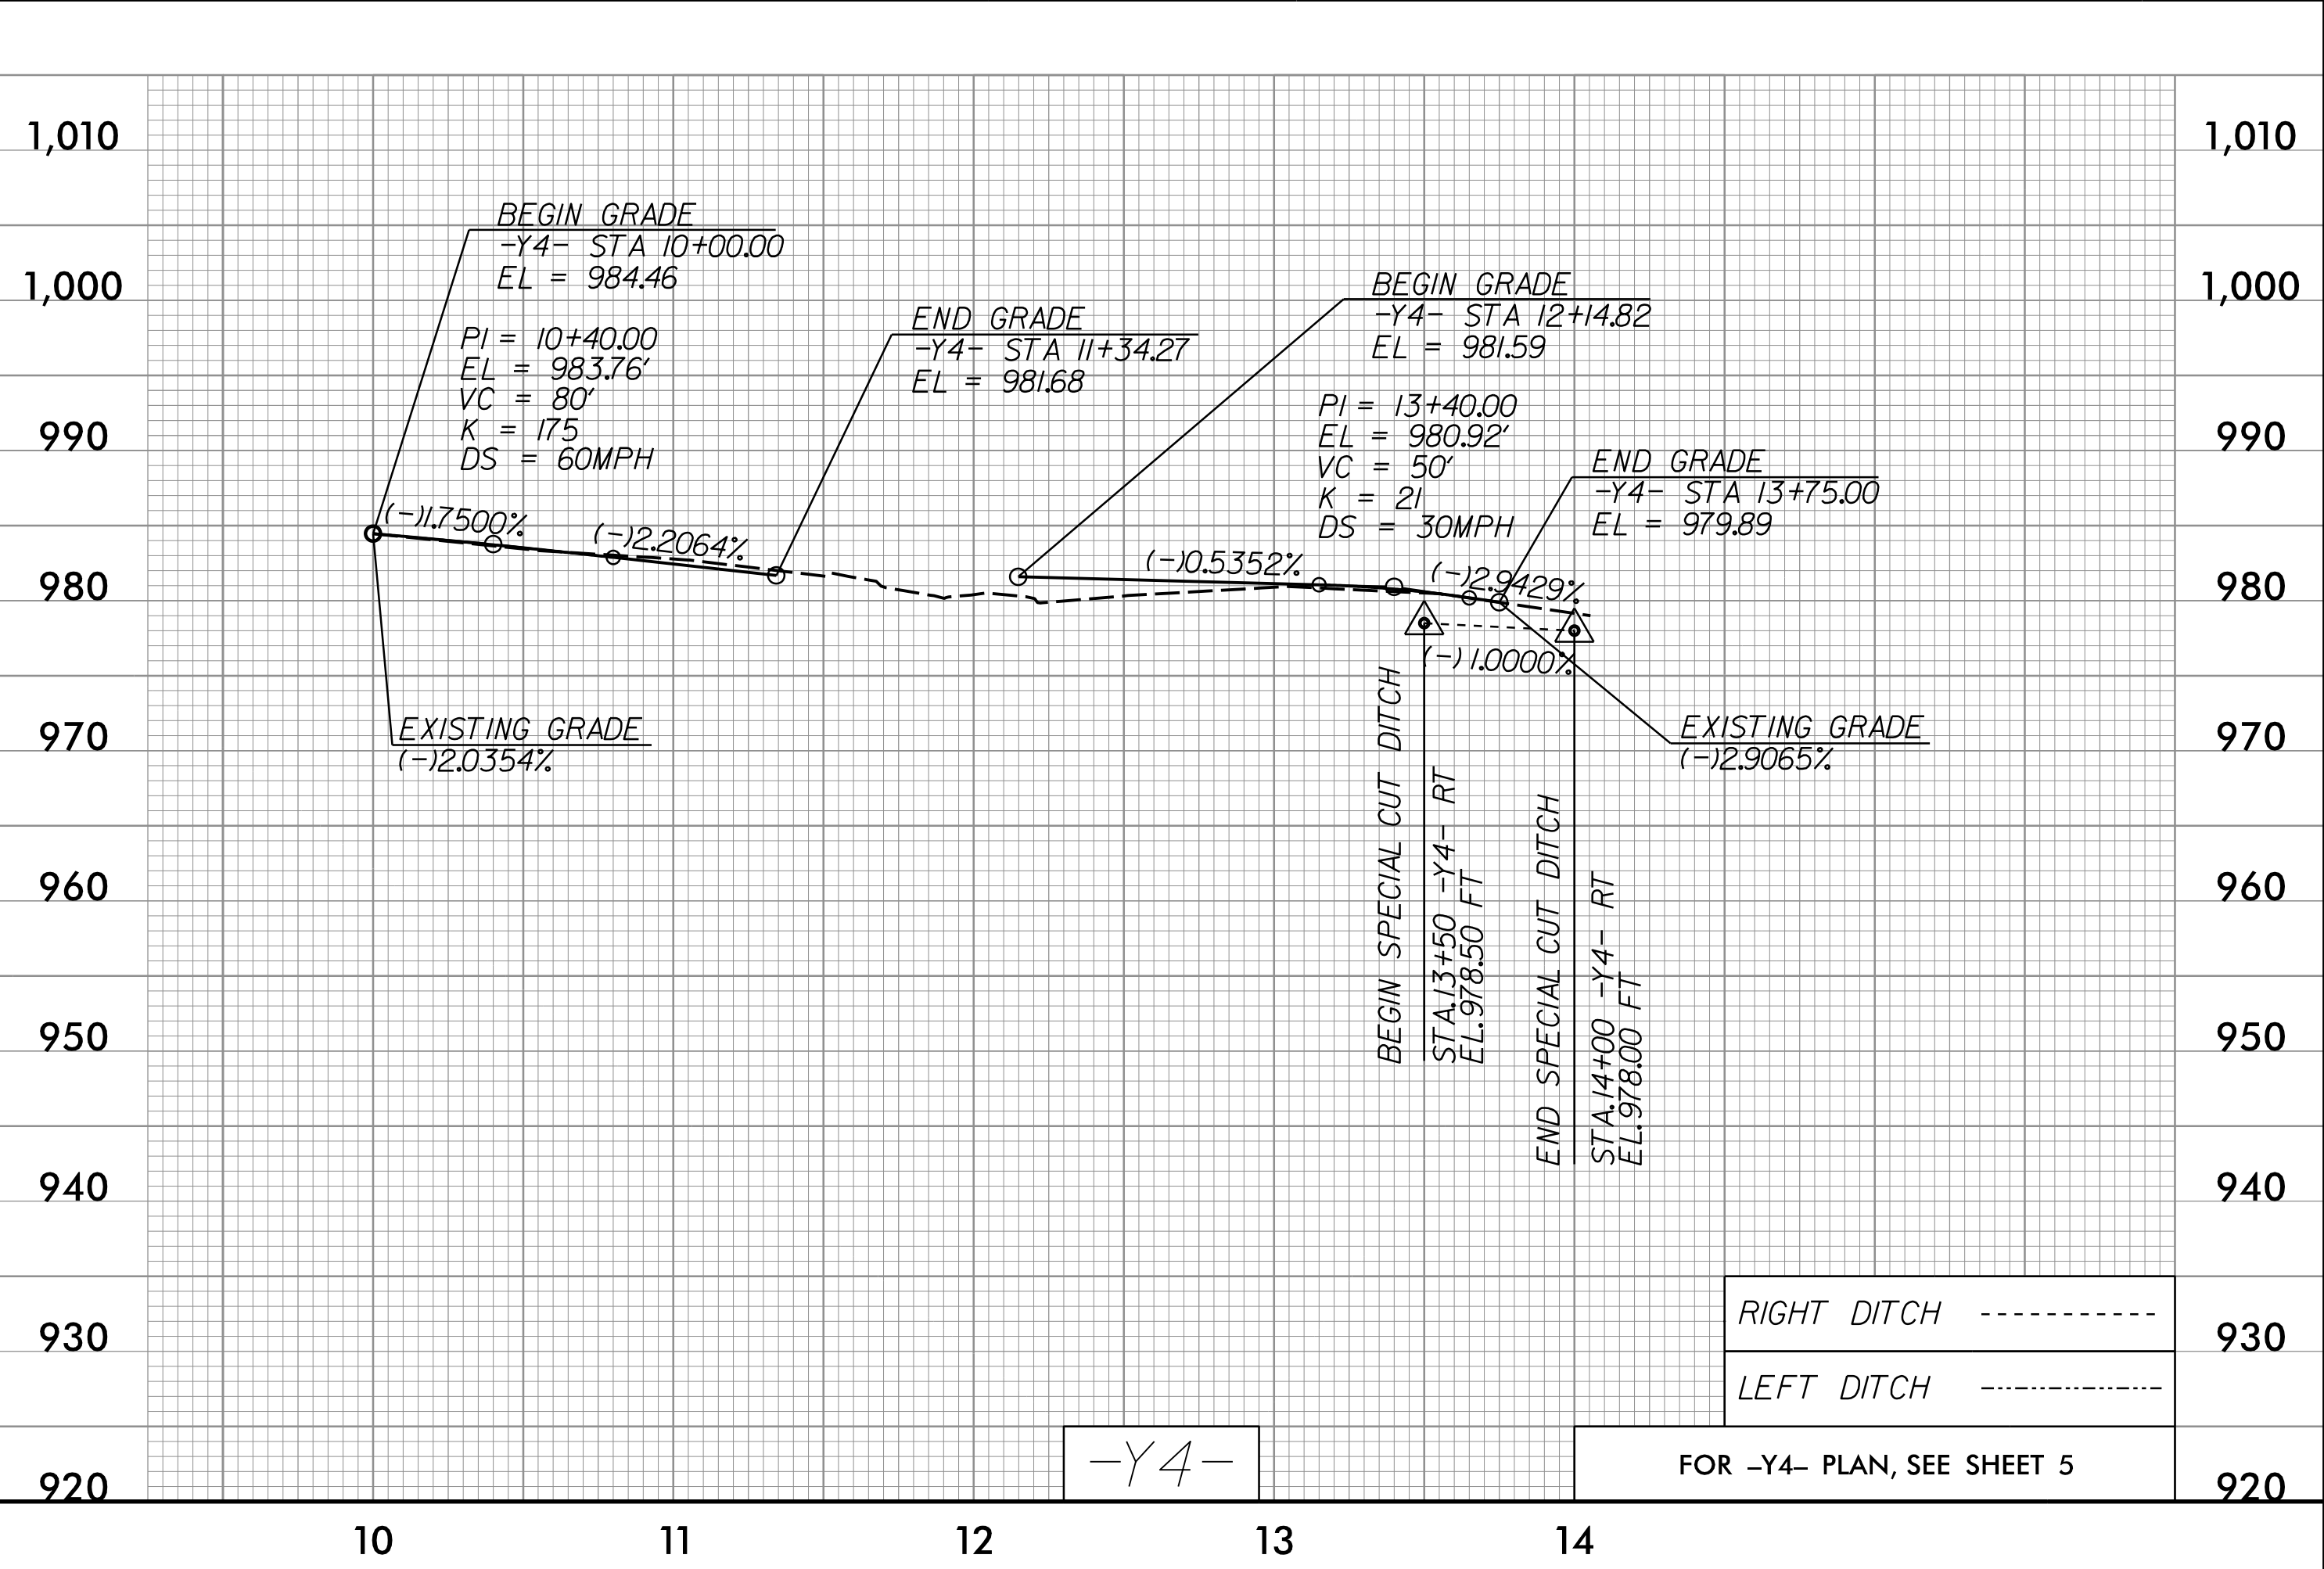
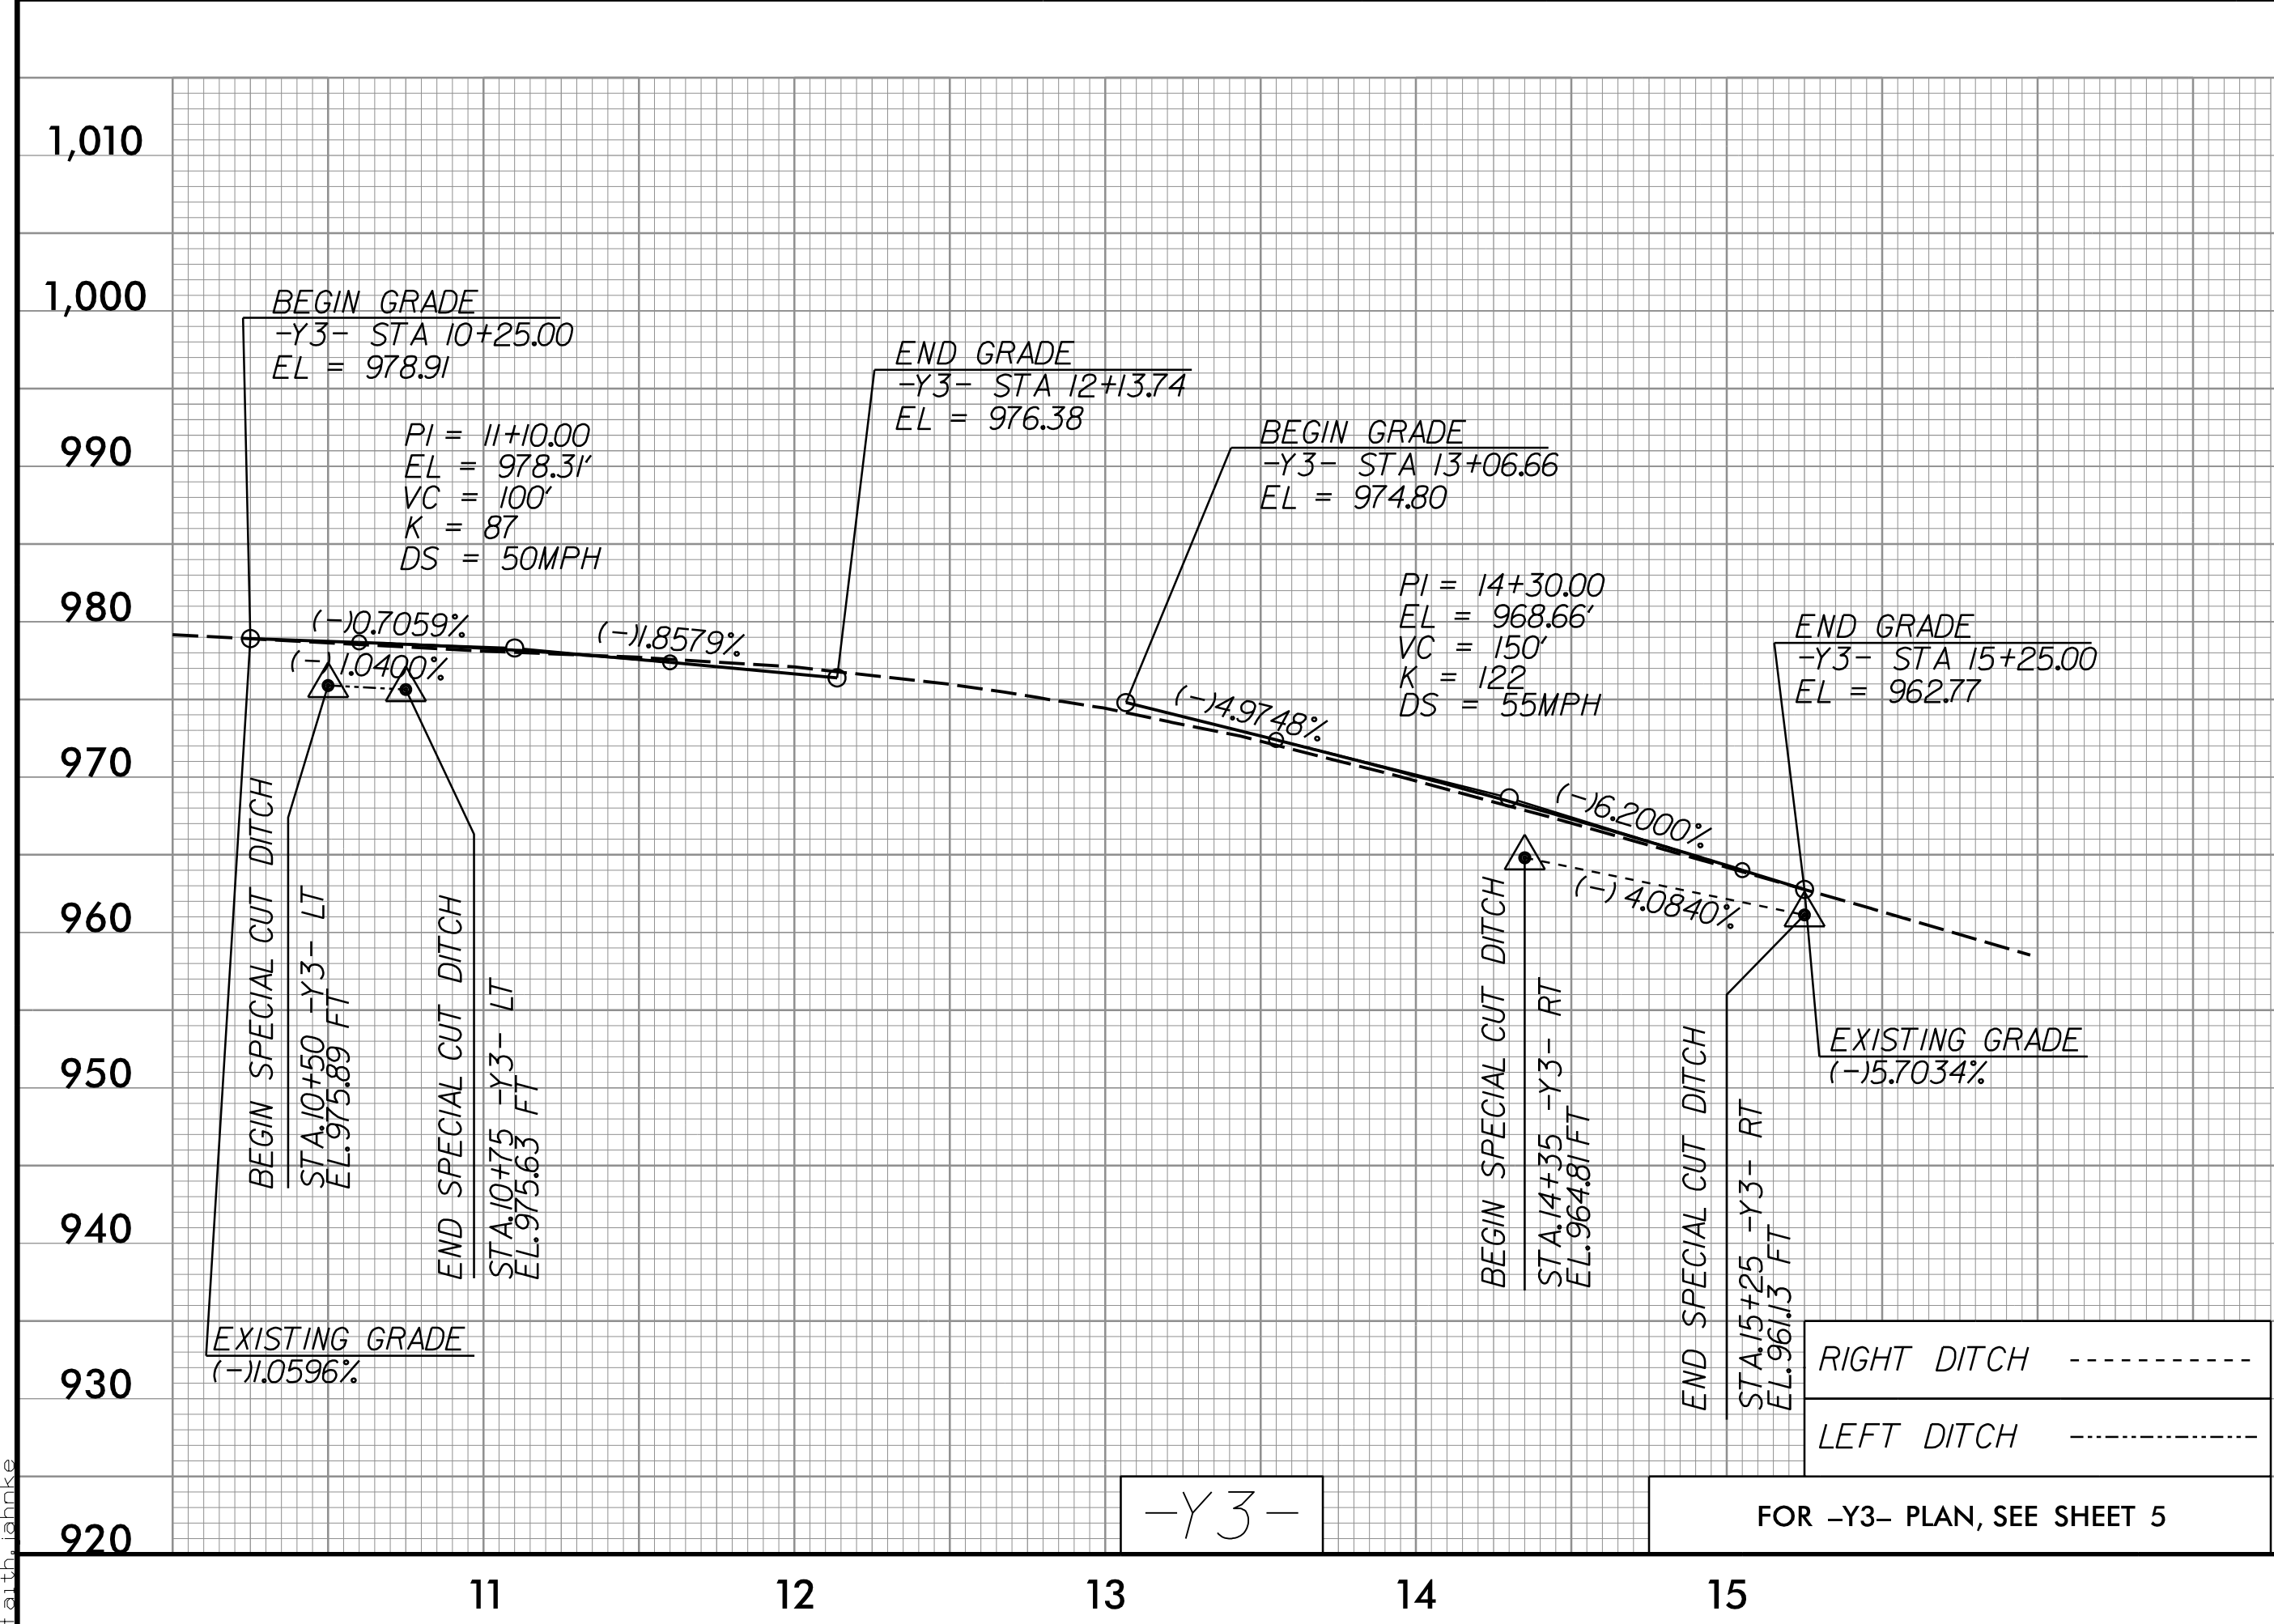
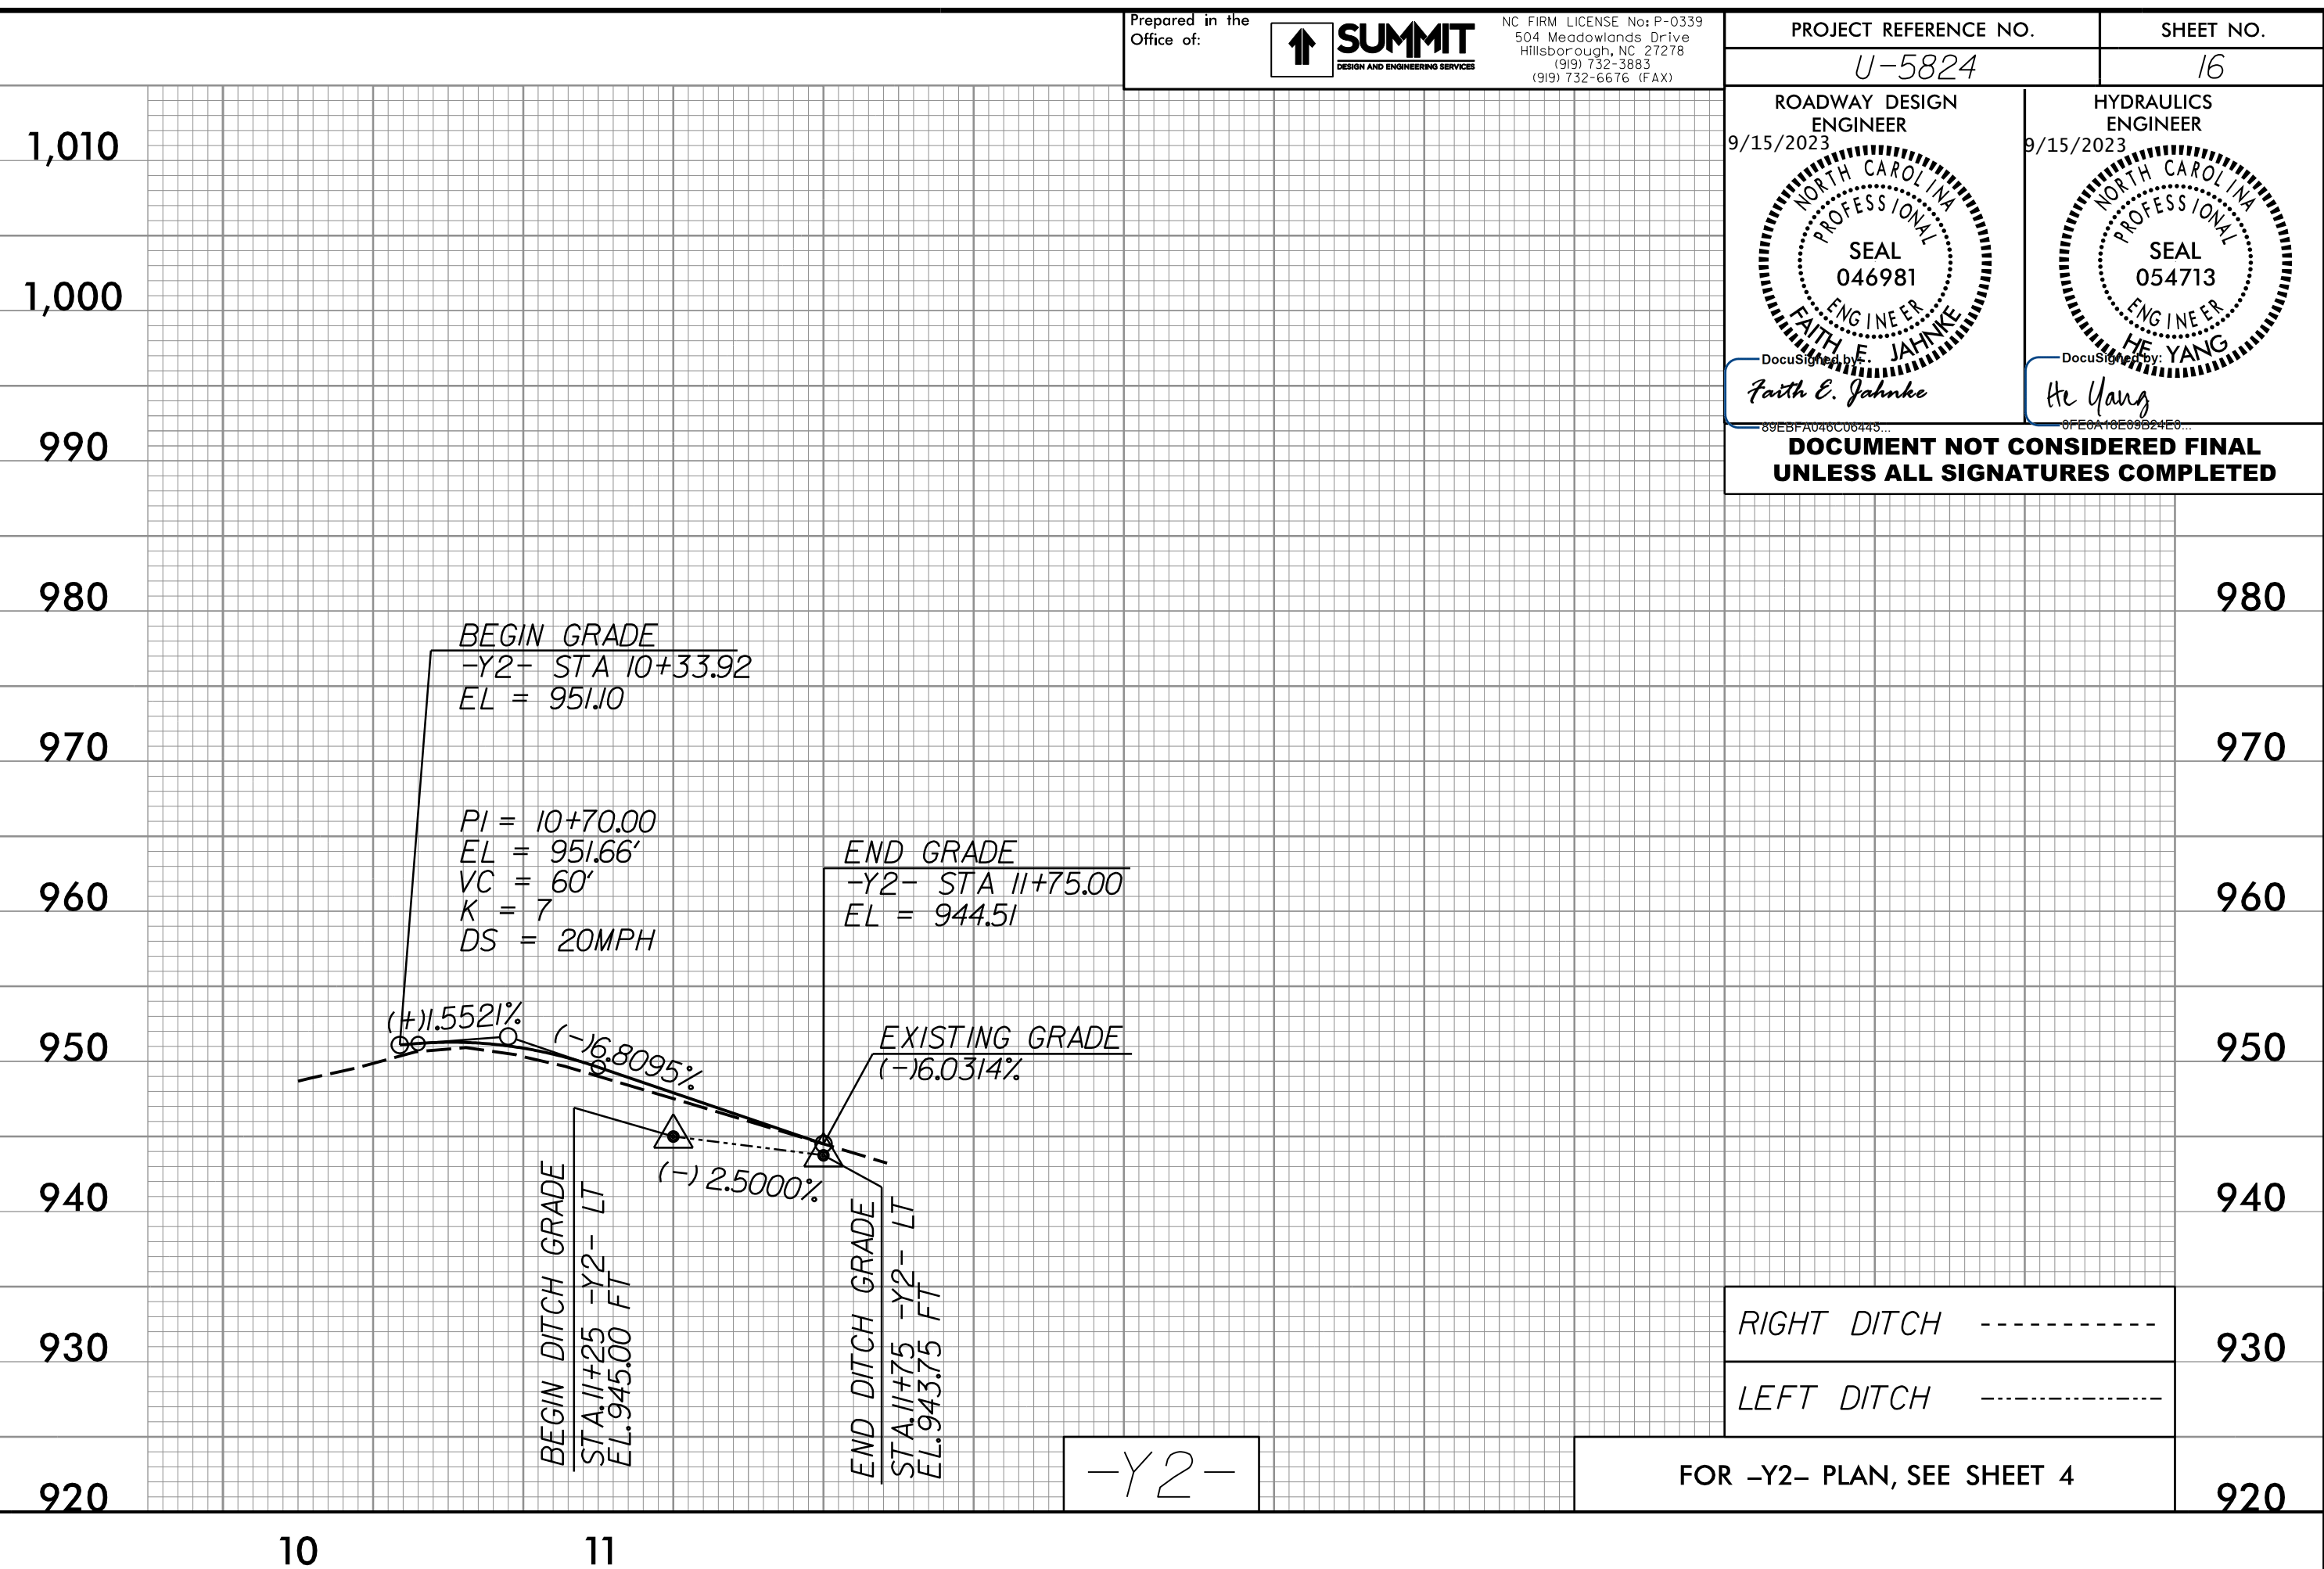


5/28/24

PROJECT REFERENCE NO. U-5824	SHEET NO. 16
ROADWAY DESIGN ENGINEER 9/15/2023 SEAL 046981 FAITH E. JAHNKE	HYDRAULICS ENGINEER 9/15/2023 SEAL 054713 HE YANG
DOCUMENT NOT CONSIDERED FINAL UNLESS ALL SIGNATURES COMPLETED	

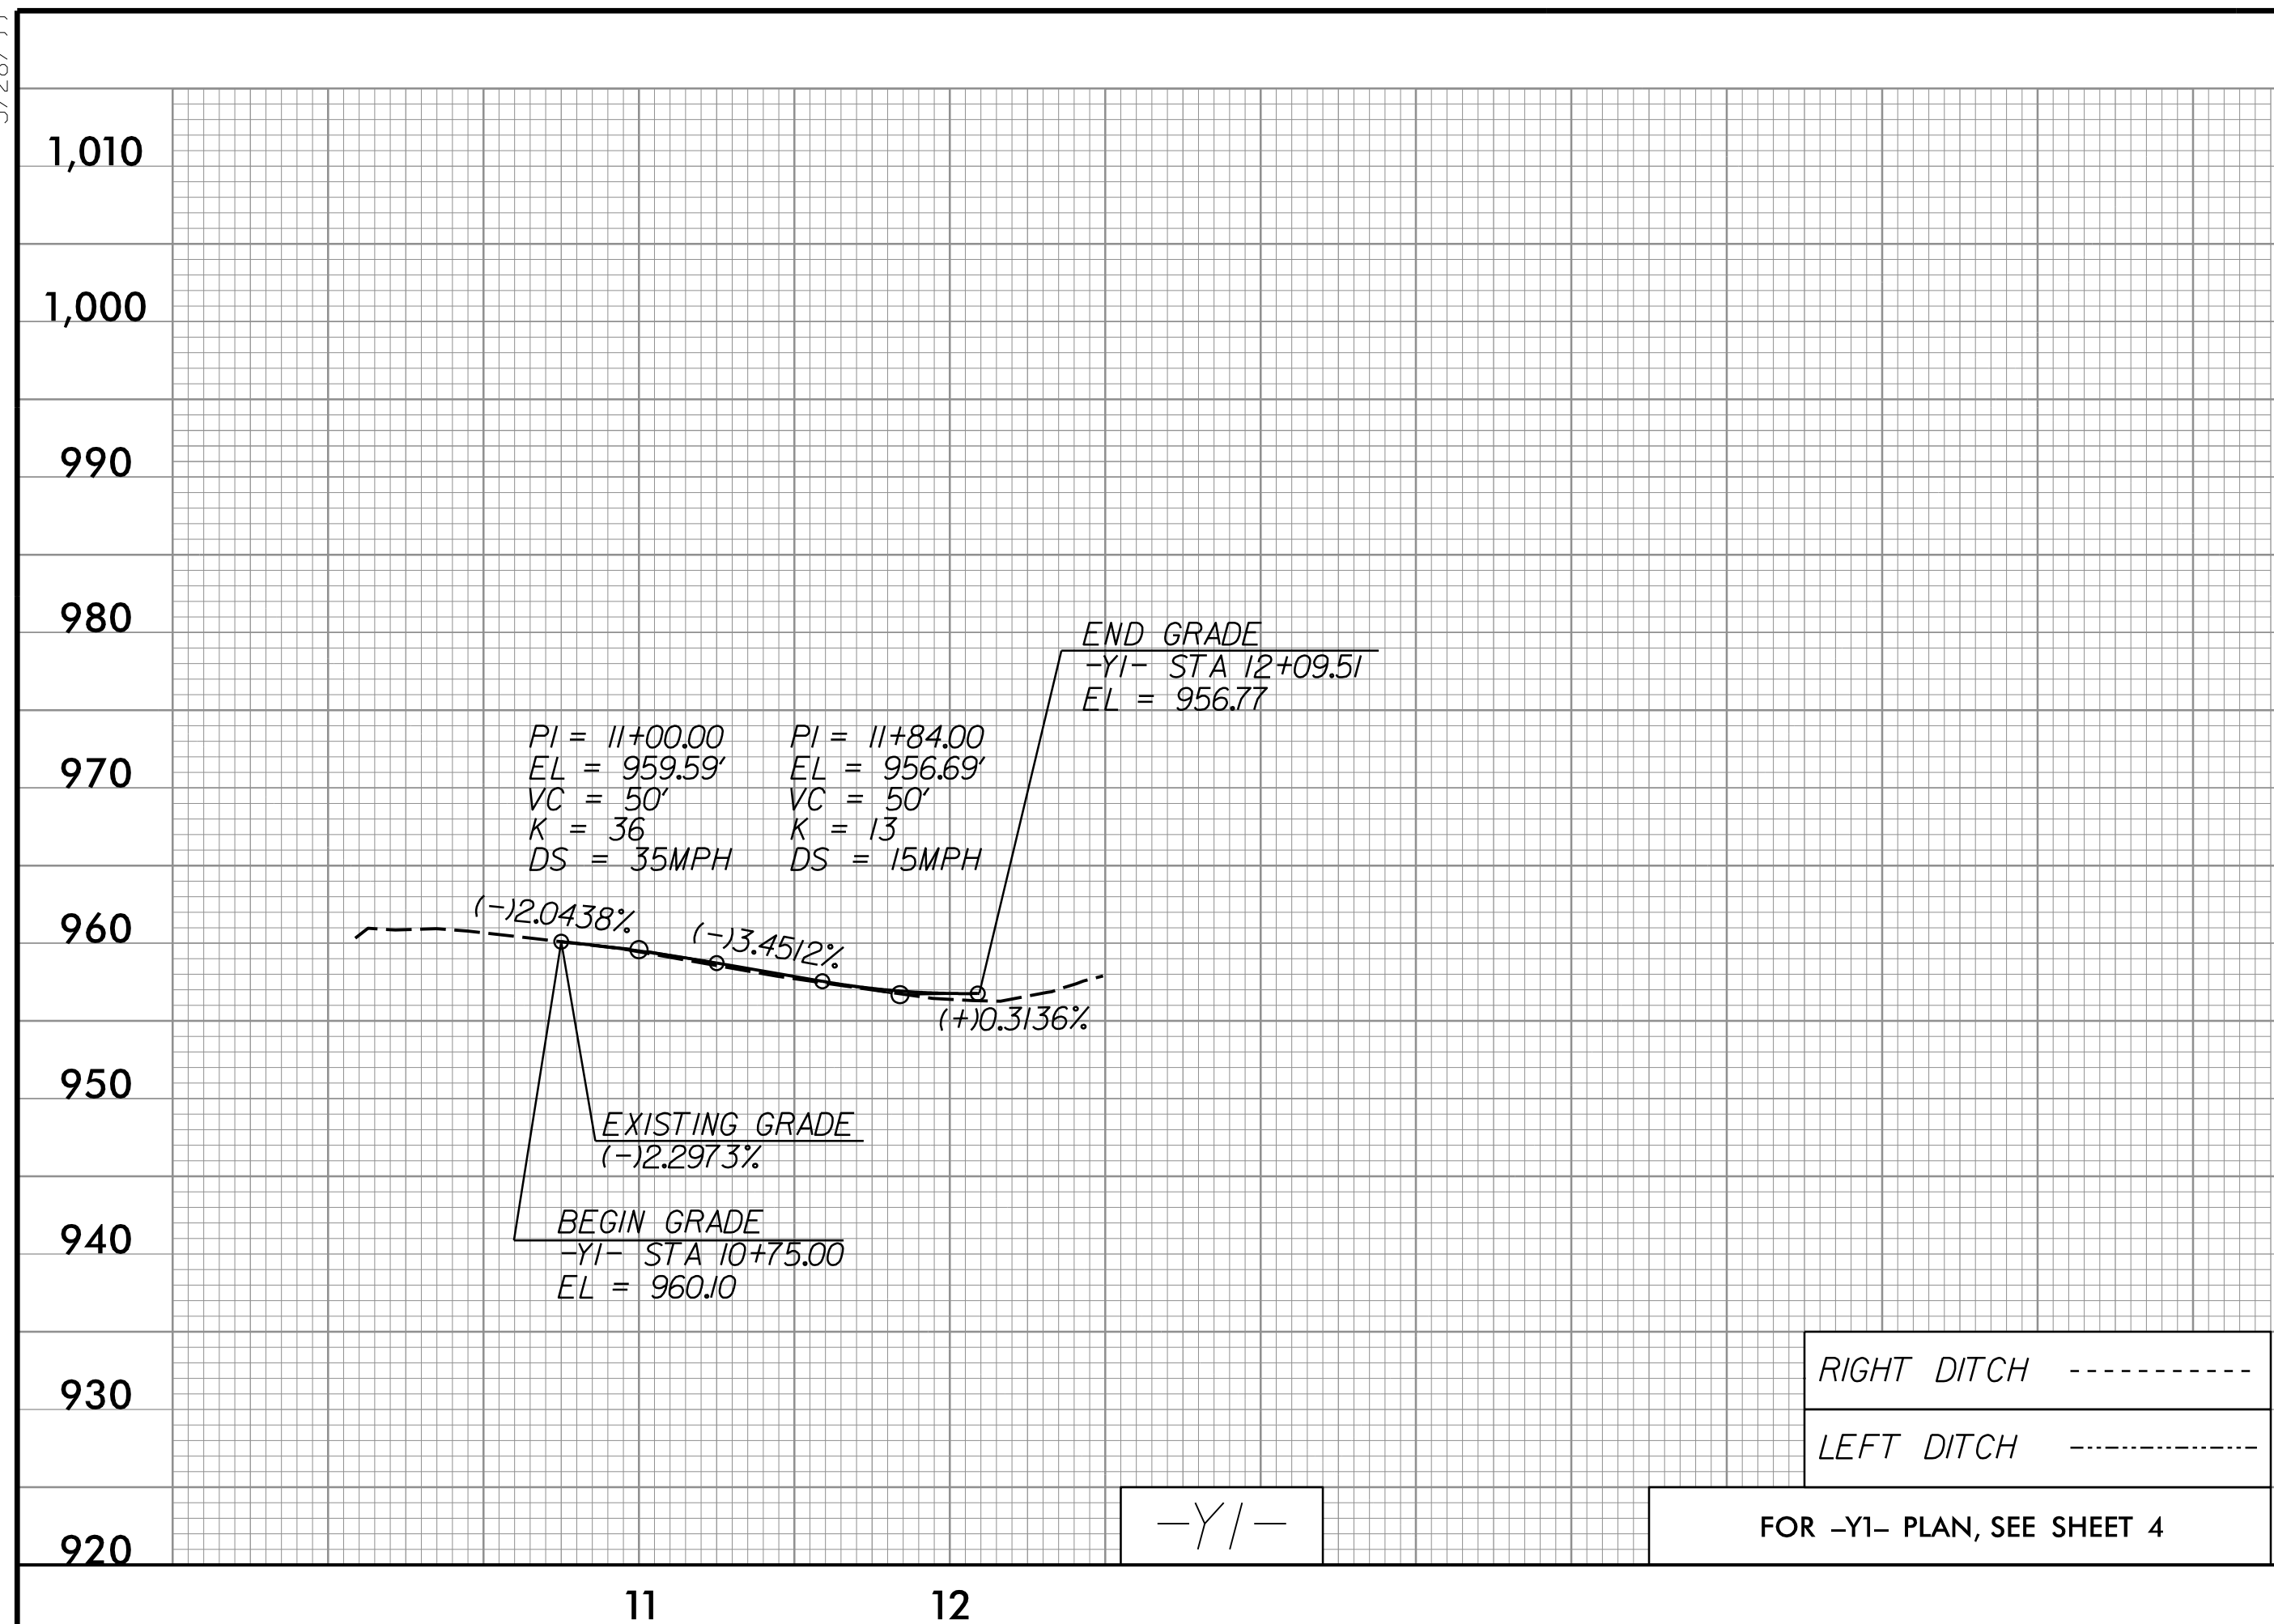

06-SEP-2023 15:18
D:\63\1_Road\16.dgn
Faith Jahne