
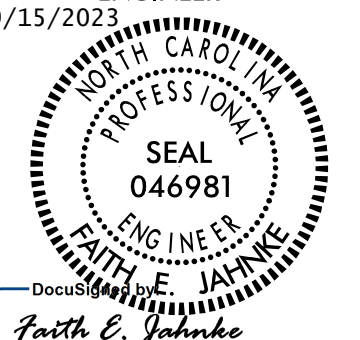


5/28/99



Prepared in the Office of:

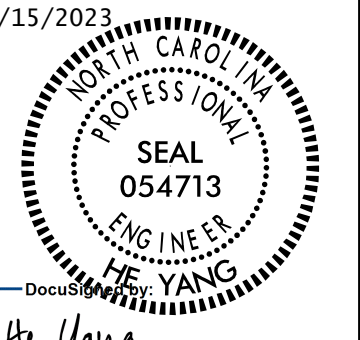

NC FIRM LICENSE No. P-0339
504 Meadows Drive
Hillsborough, NC 27278
(919) 732-5883
(919) 732-6676 (FAX)

PROJECT REFERENCE NO. U-5824	SHEET NO. 17
ROADWAY DESIGN ENGINEER 9/15/2023 	HYDRAULICS ENGINEER 9/15/2023 

DOCUMENT NOT CONSIDERED FINAL UNLESS ALL SIGNATURES COMPLETED

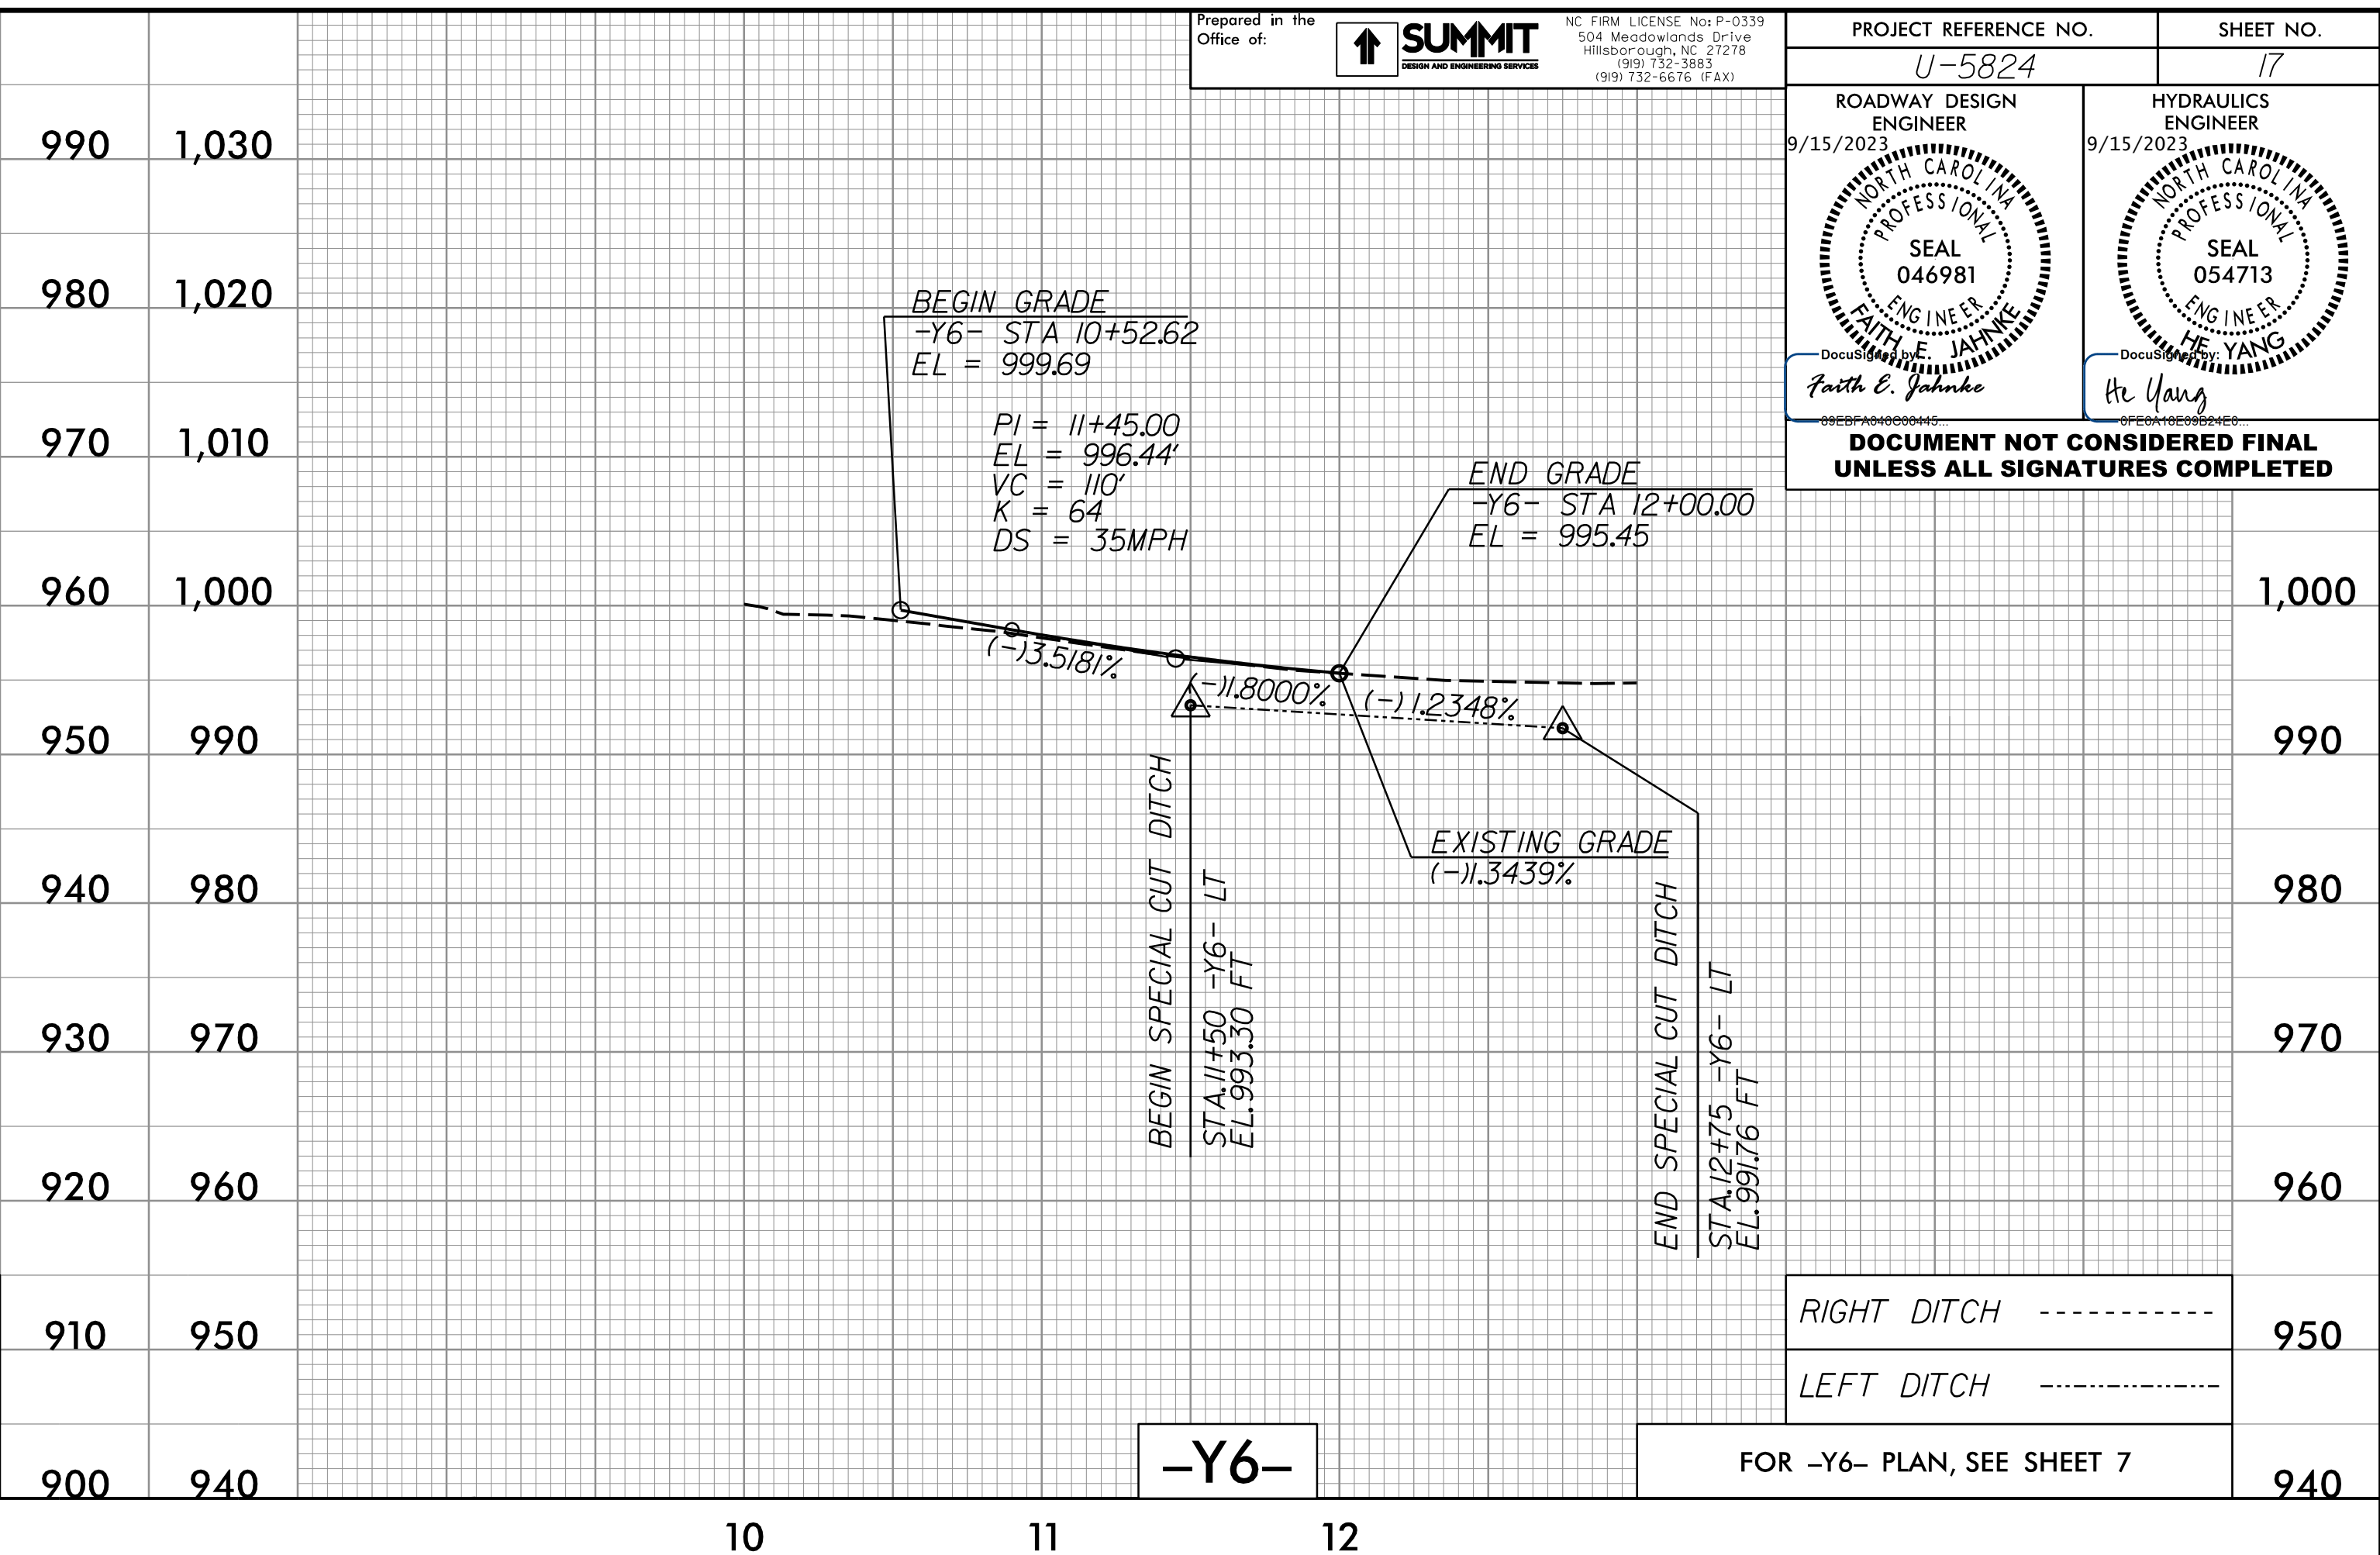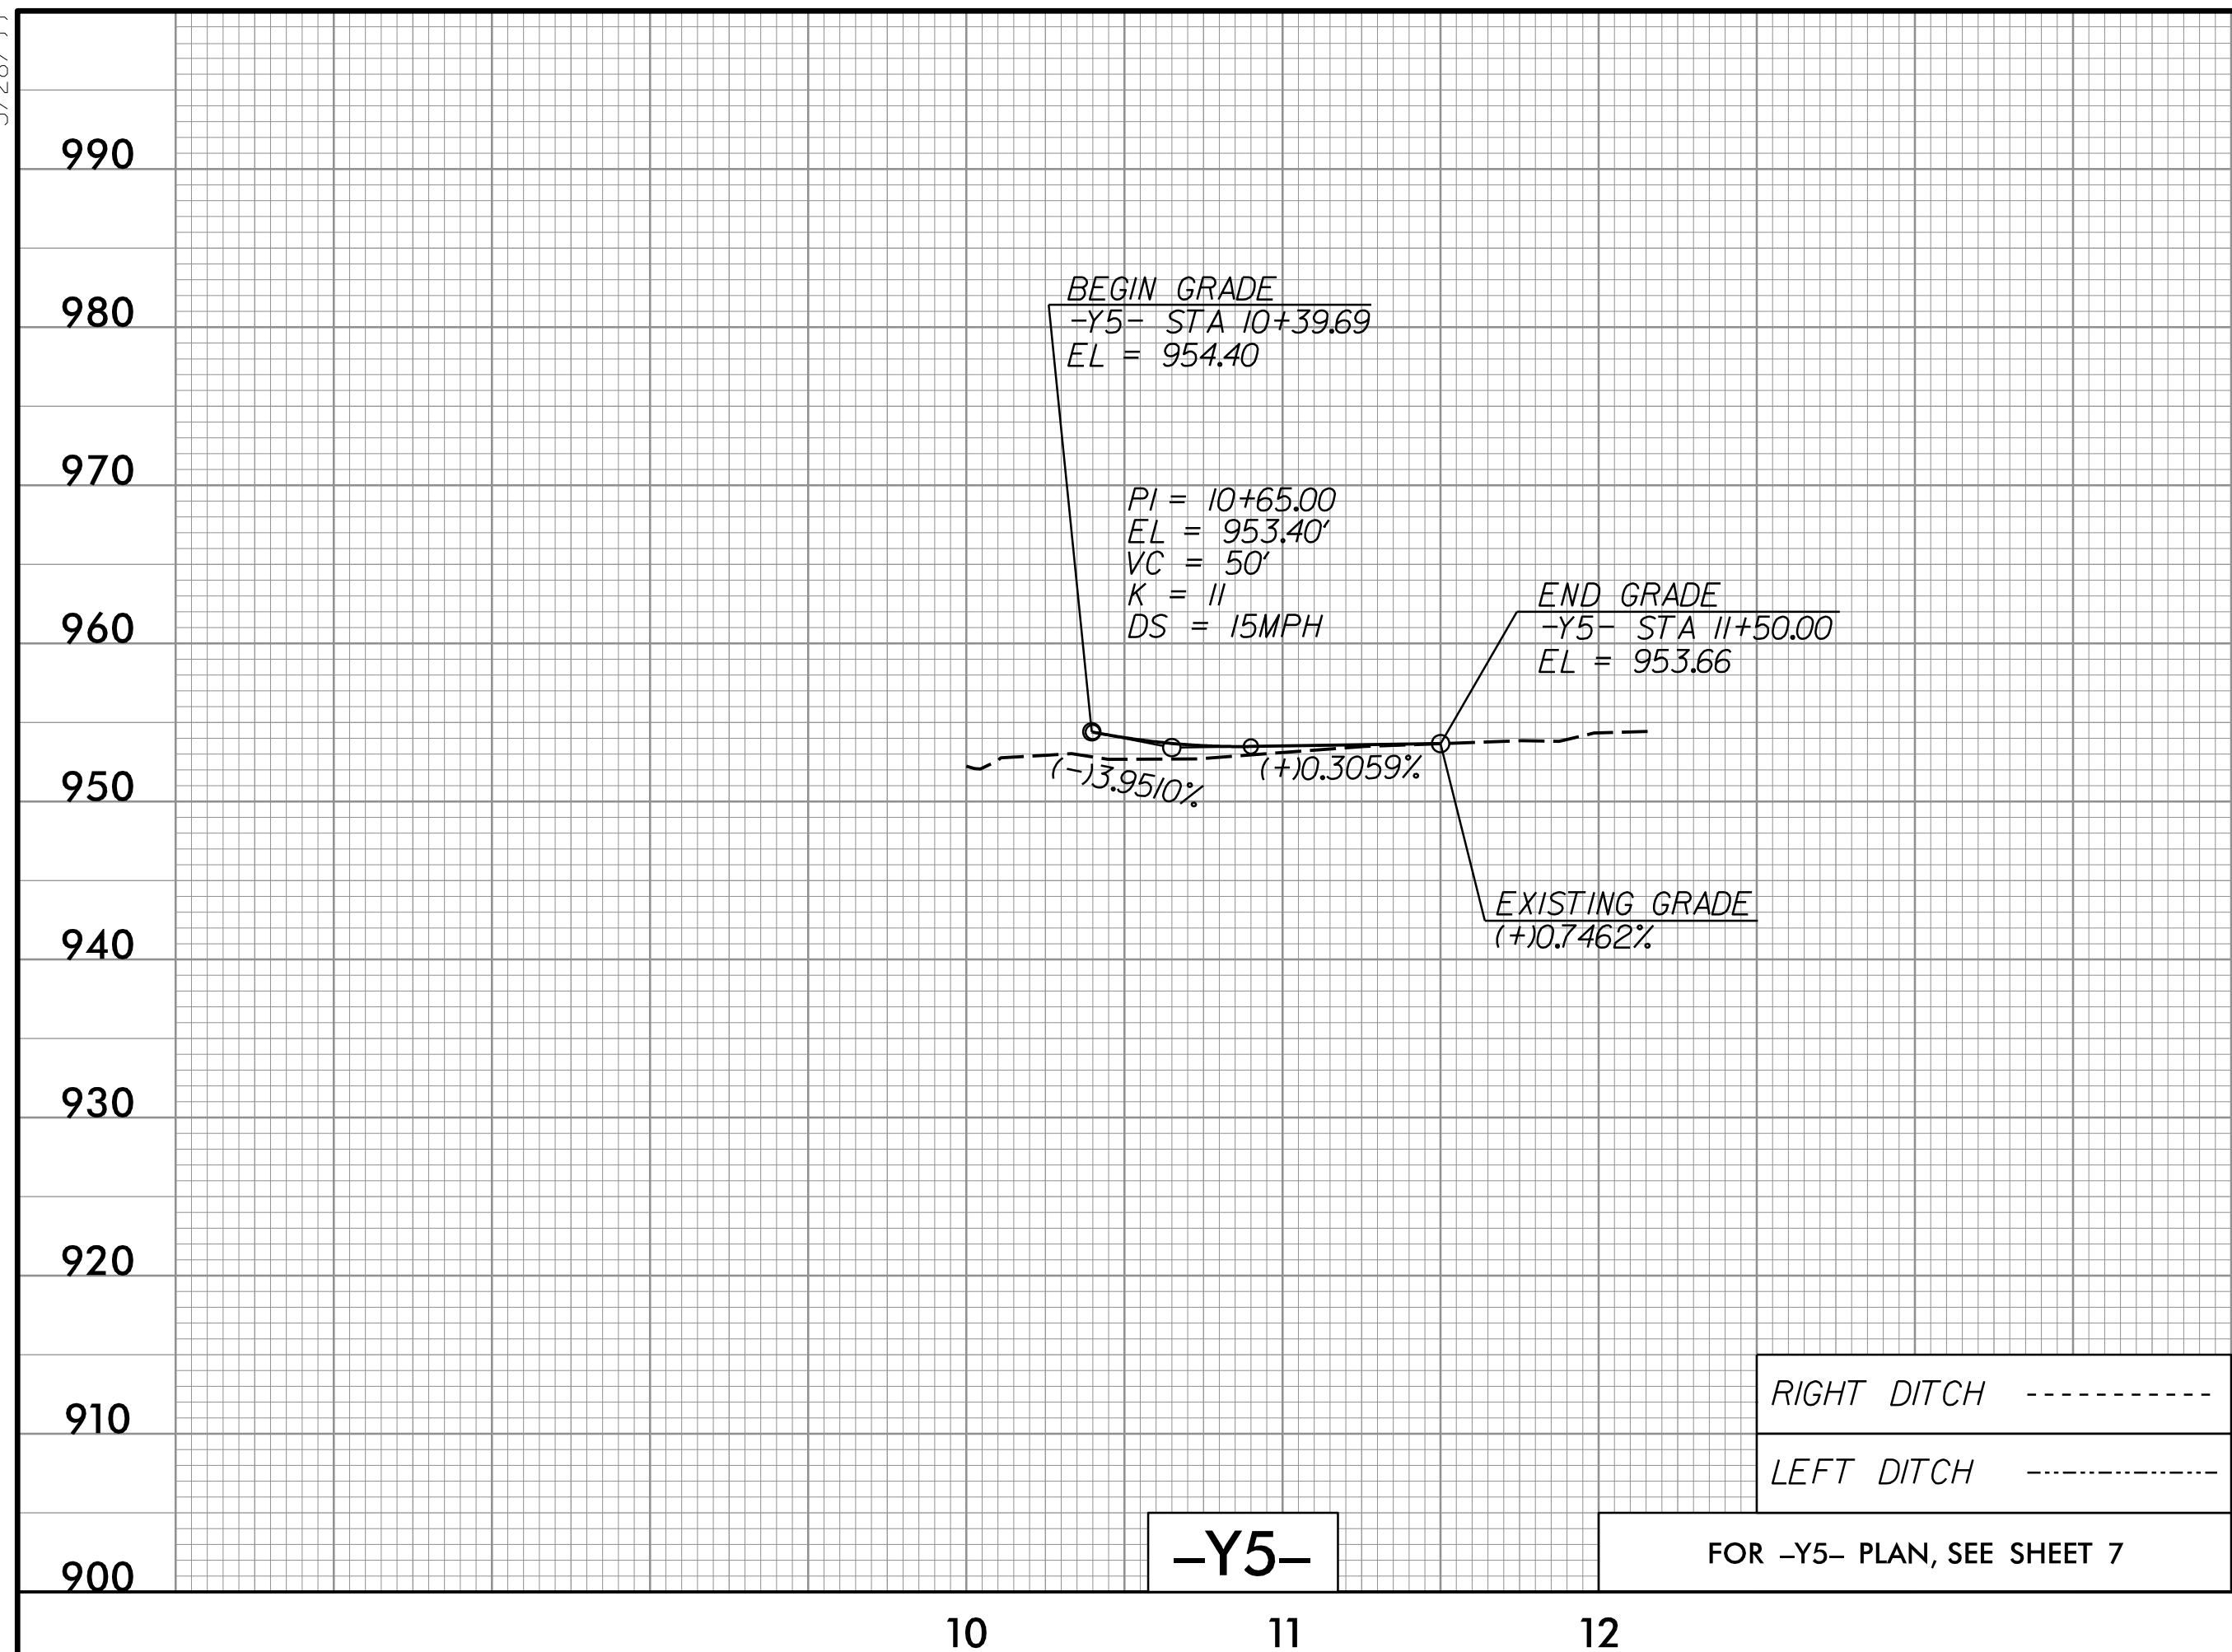

06-SEP-2023 15:49
D:\63\11_Road\11.dgn
Faith E. Jahnke

