



5/28/99

PROJECT REFERENCE NO. <b>U-5824</b>	SHEET NO. <b>18</b>
ROADWAY DESIGN ENGINEER 9/15/2023 SEAL 046981 FAITH E. JAHNKE	HYDRAULICS ENGINEER 9/15/2023 SEAL 054713 HE YANG
<b>DOCUMENT NOT CONSIDERED FINAL UNLESS ALL SIGNATURES COMPLETED</b>	

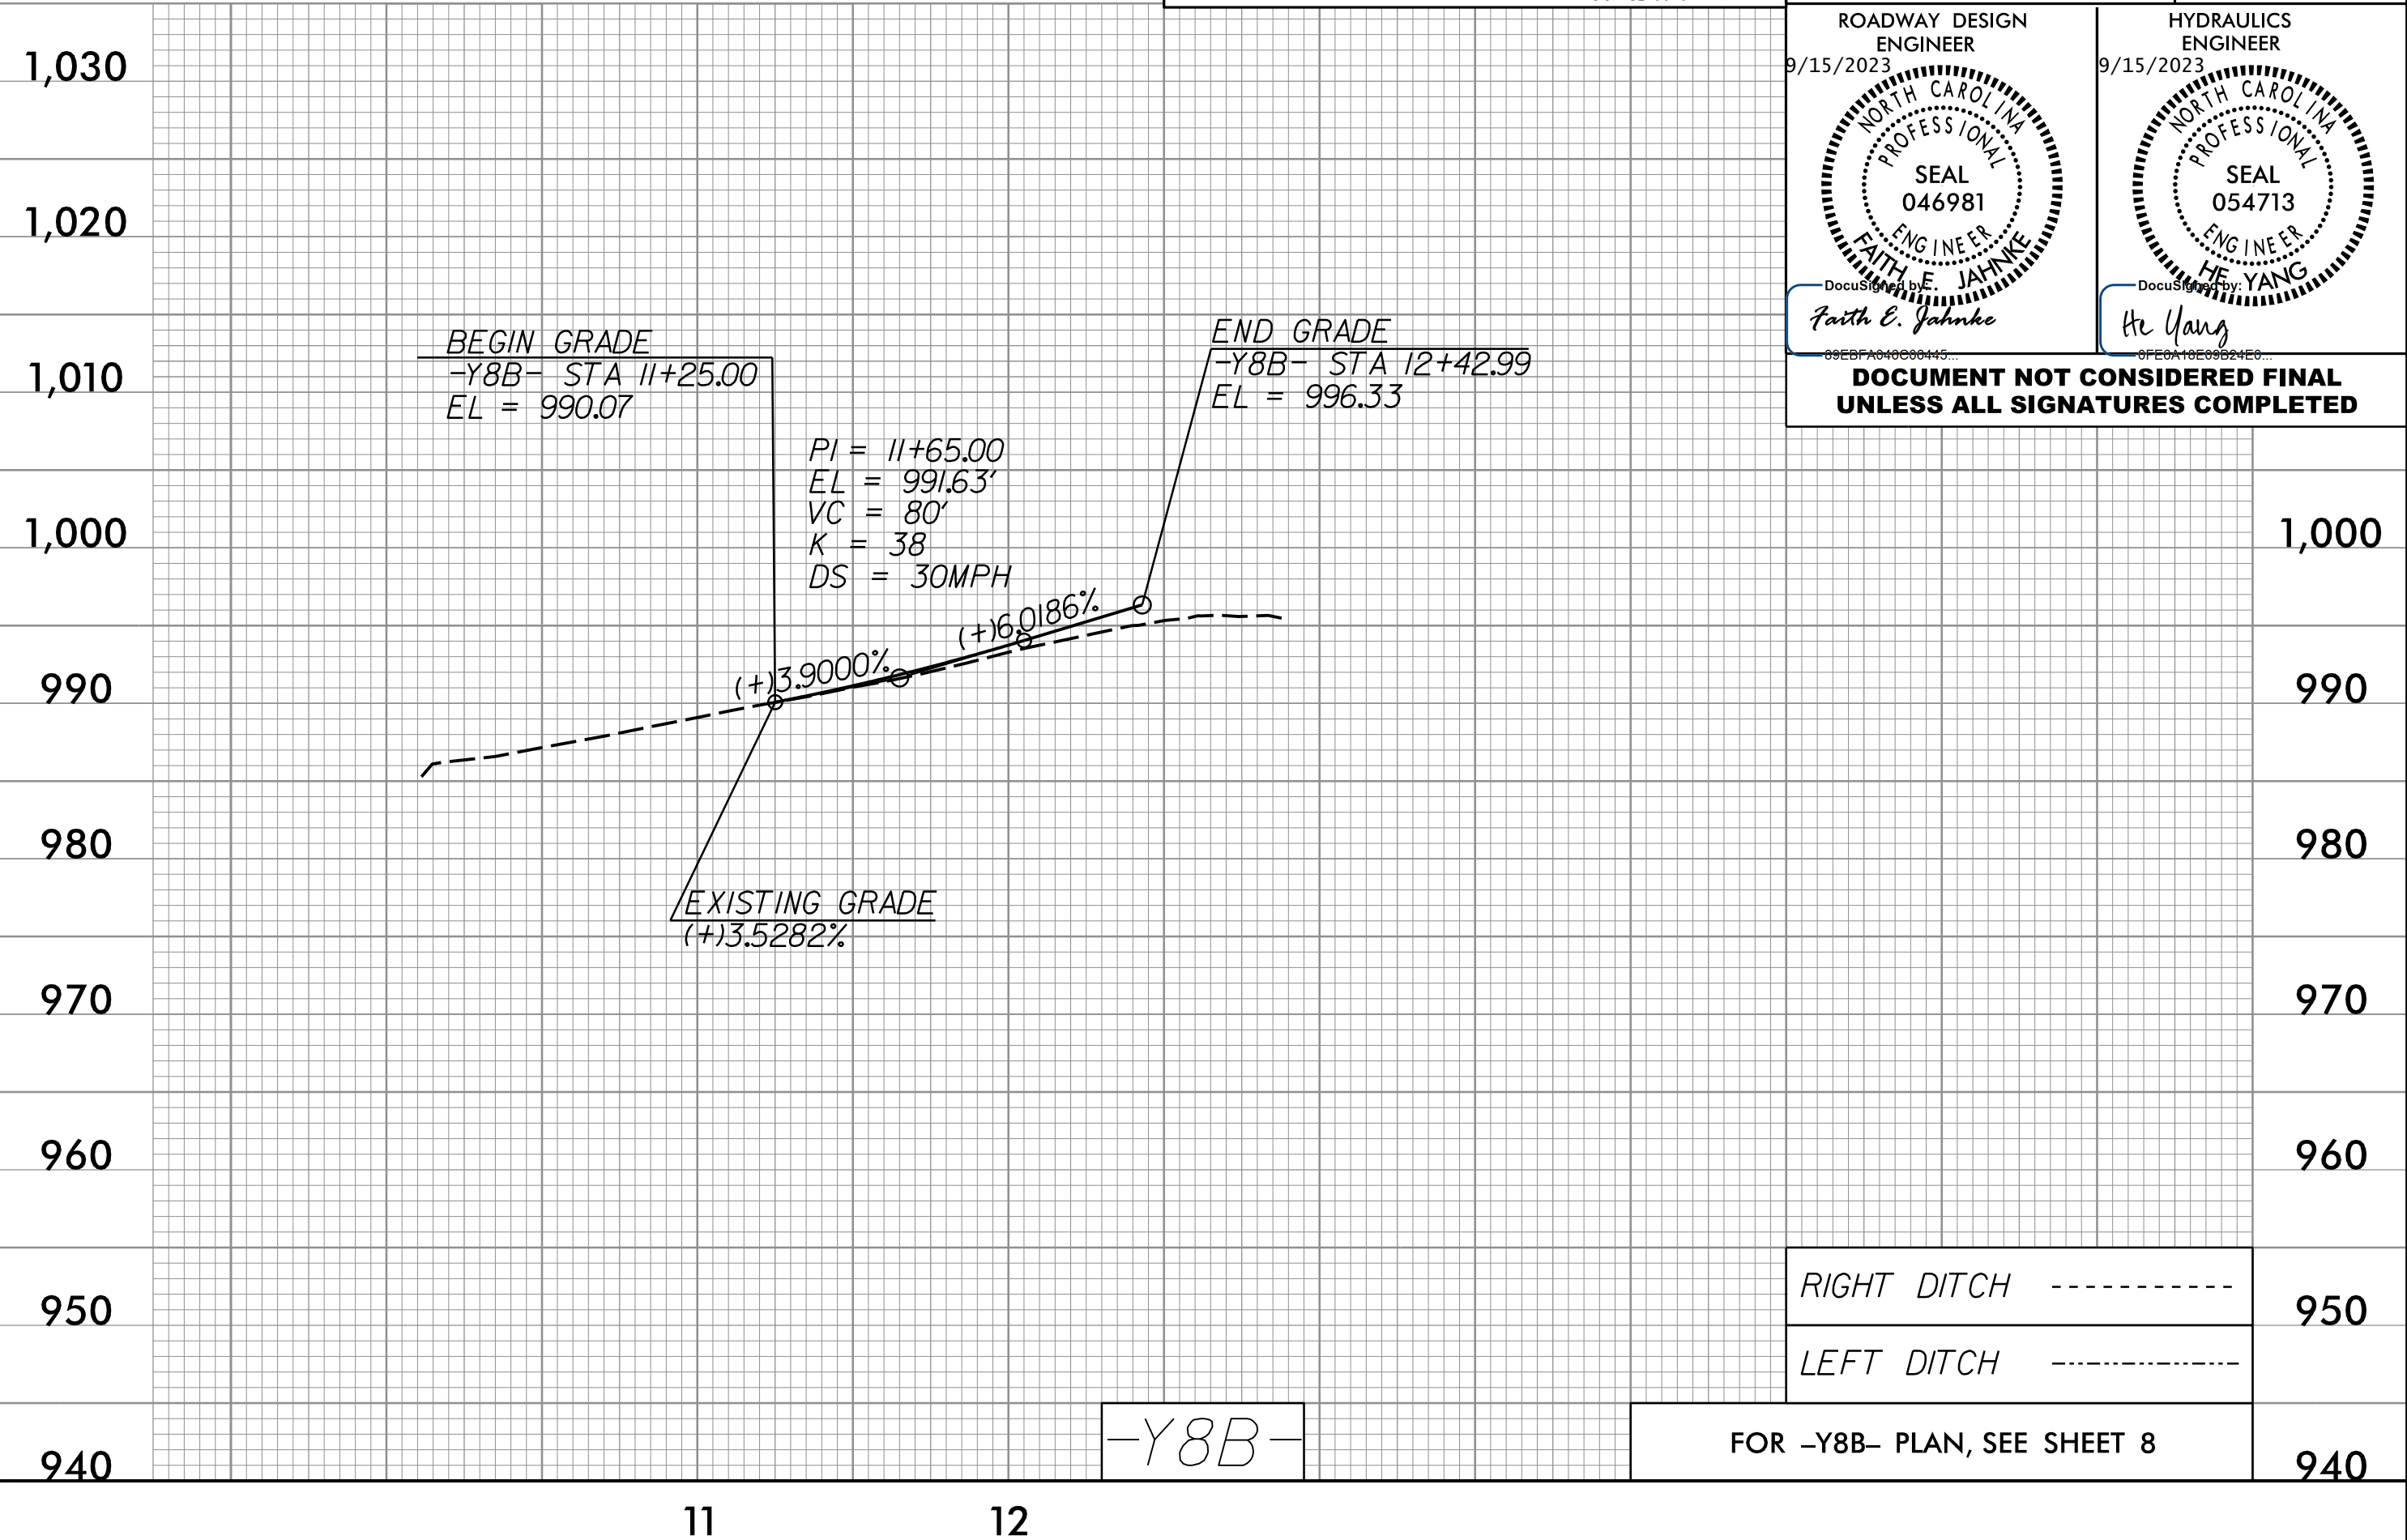

06-SEP-2023 15:48  
D:\63\1\_Road\118.dgn  
Faith E. Jahnke

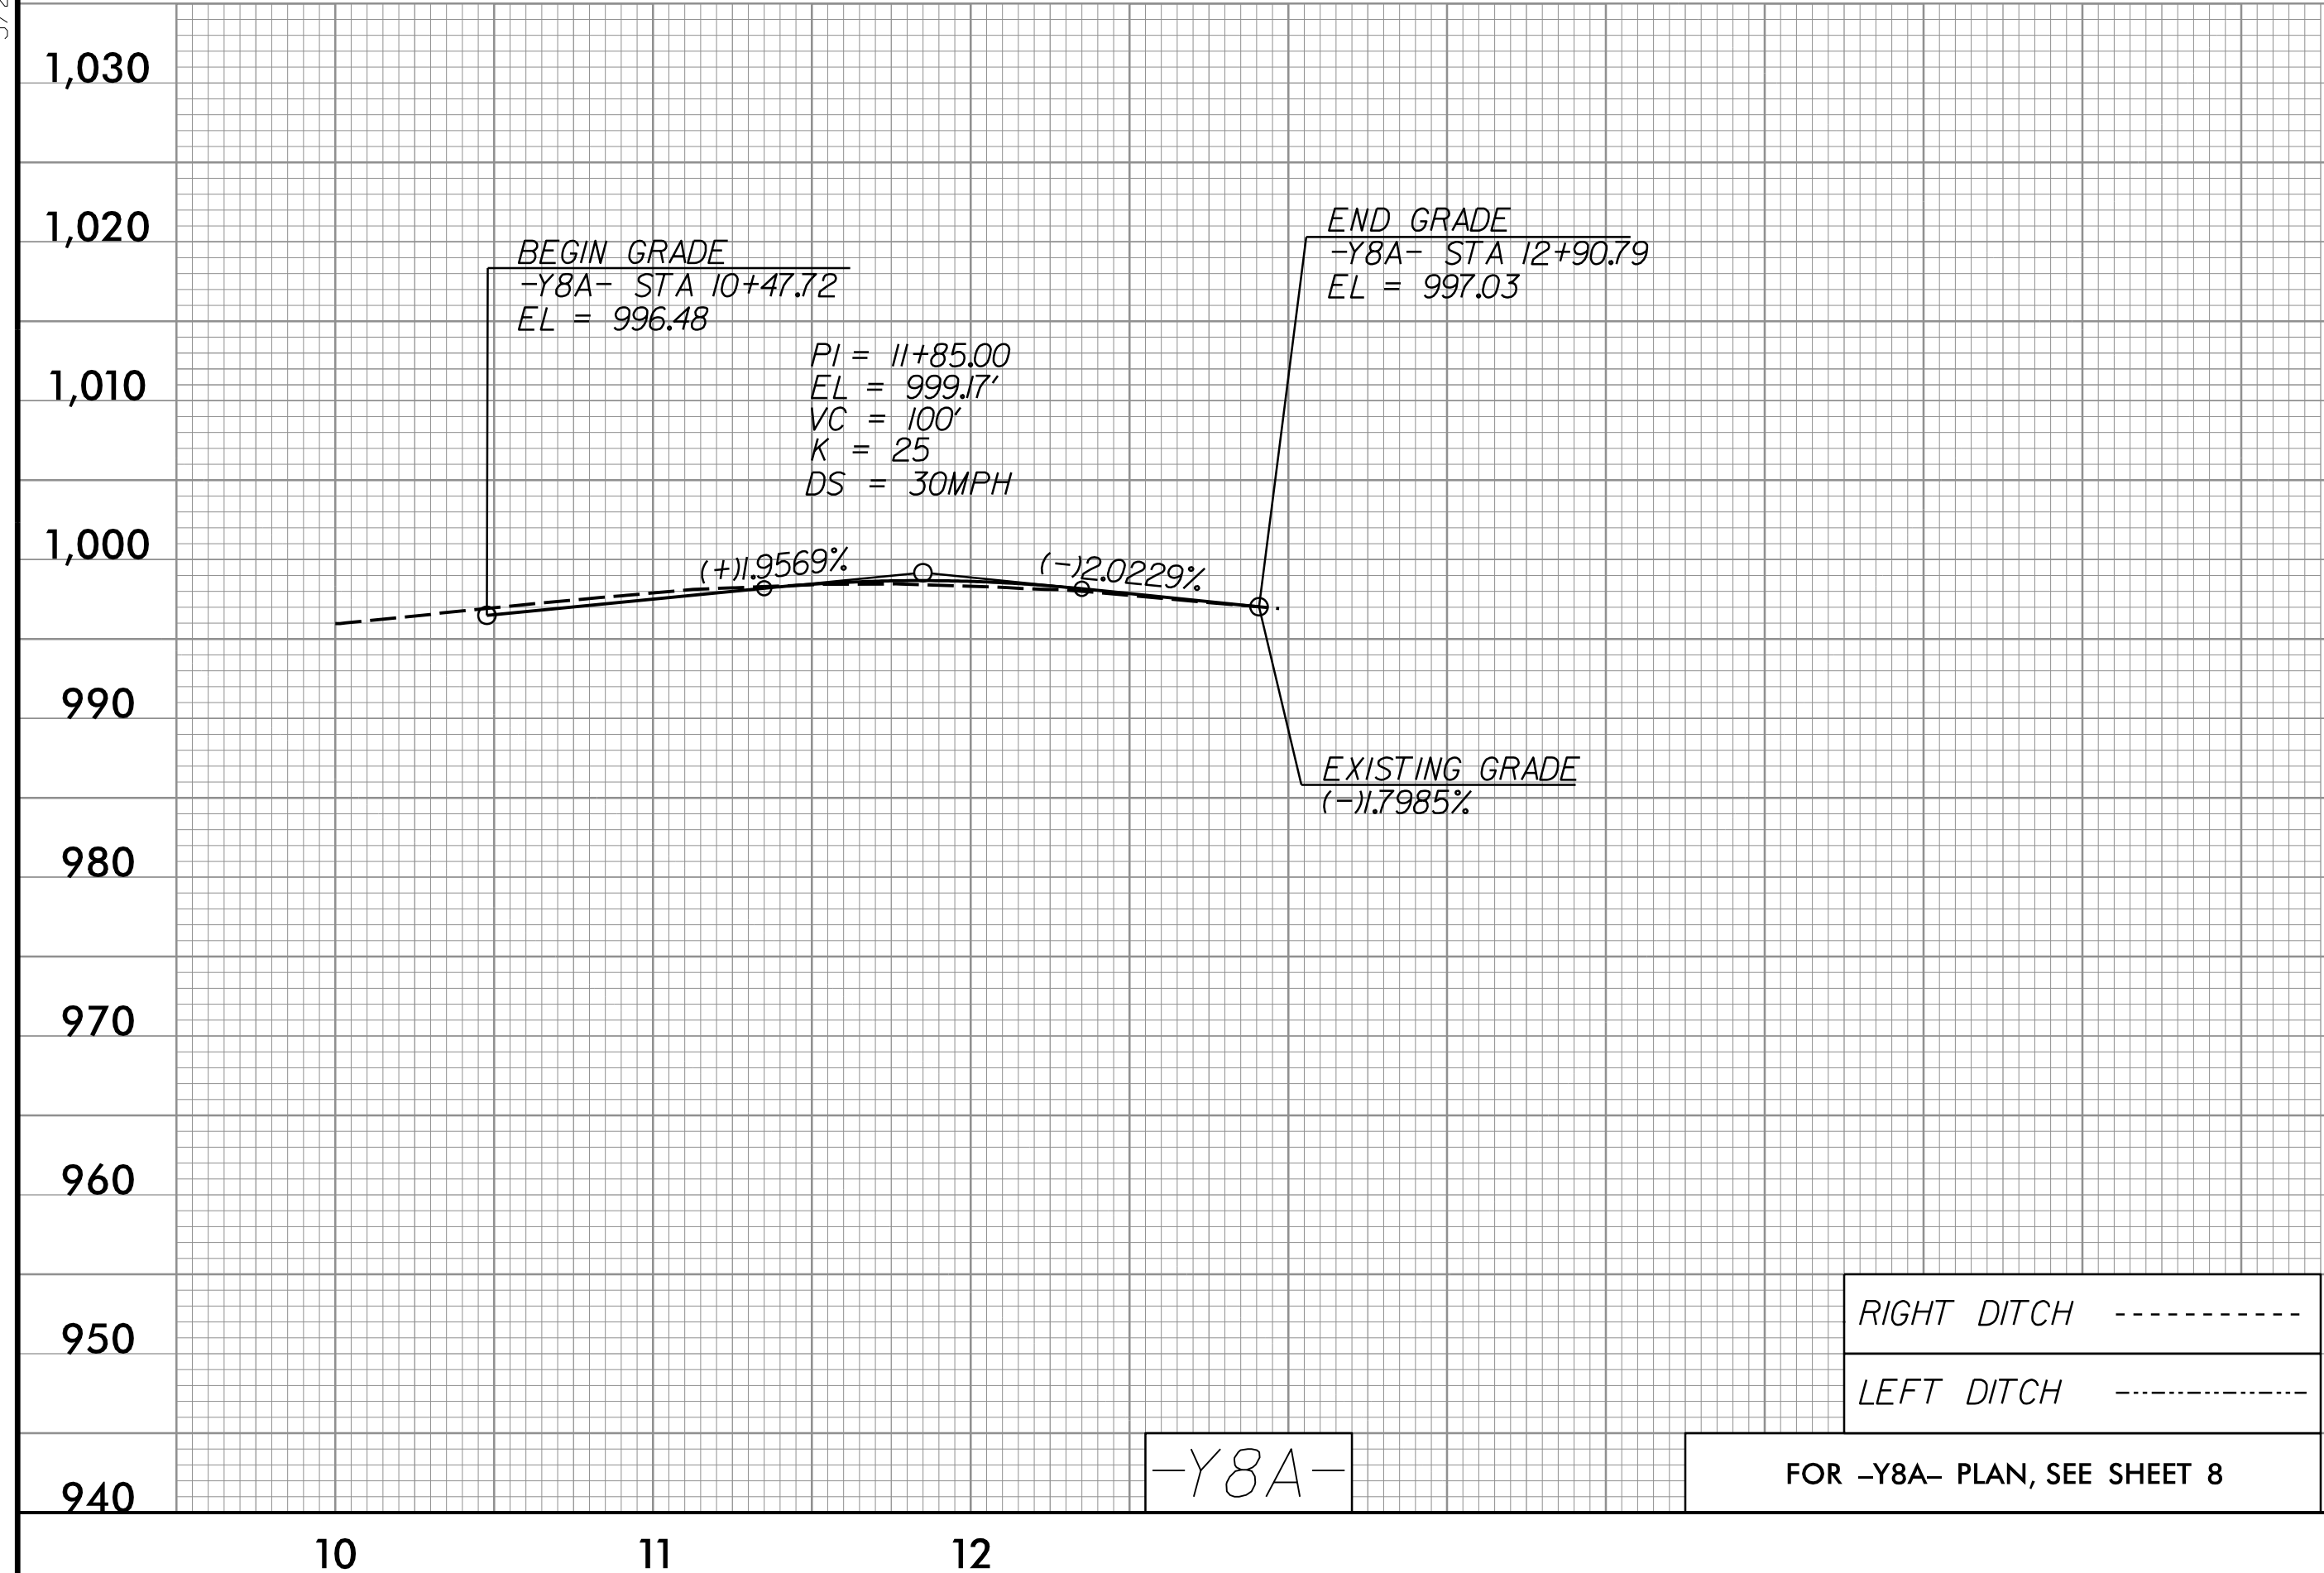