
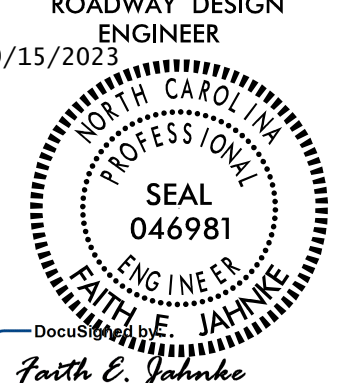
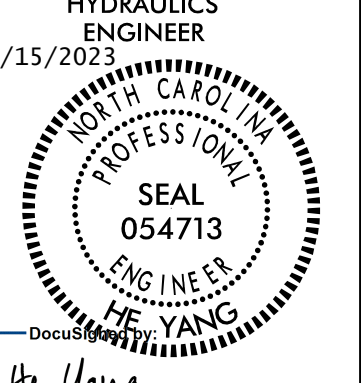



5/28/24

PROJECT REFERENCE NO. U-5824	SHEET NO. 19
ROADWAY DESIGN ENGINEER 9/15/2023  SEAL 046981 FAITH E. JAHNKE ENGINEER	HYDRAULICS ENGINEER 9/15/2023  SEAL 054713 HE YANG ENGINEER
DOCUMENT NOT CONSIDERED FINAL UNLESS ALL SIGNATURES COMPLETED	

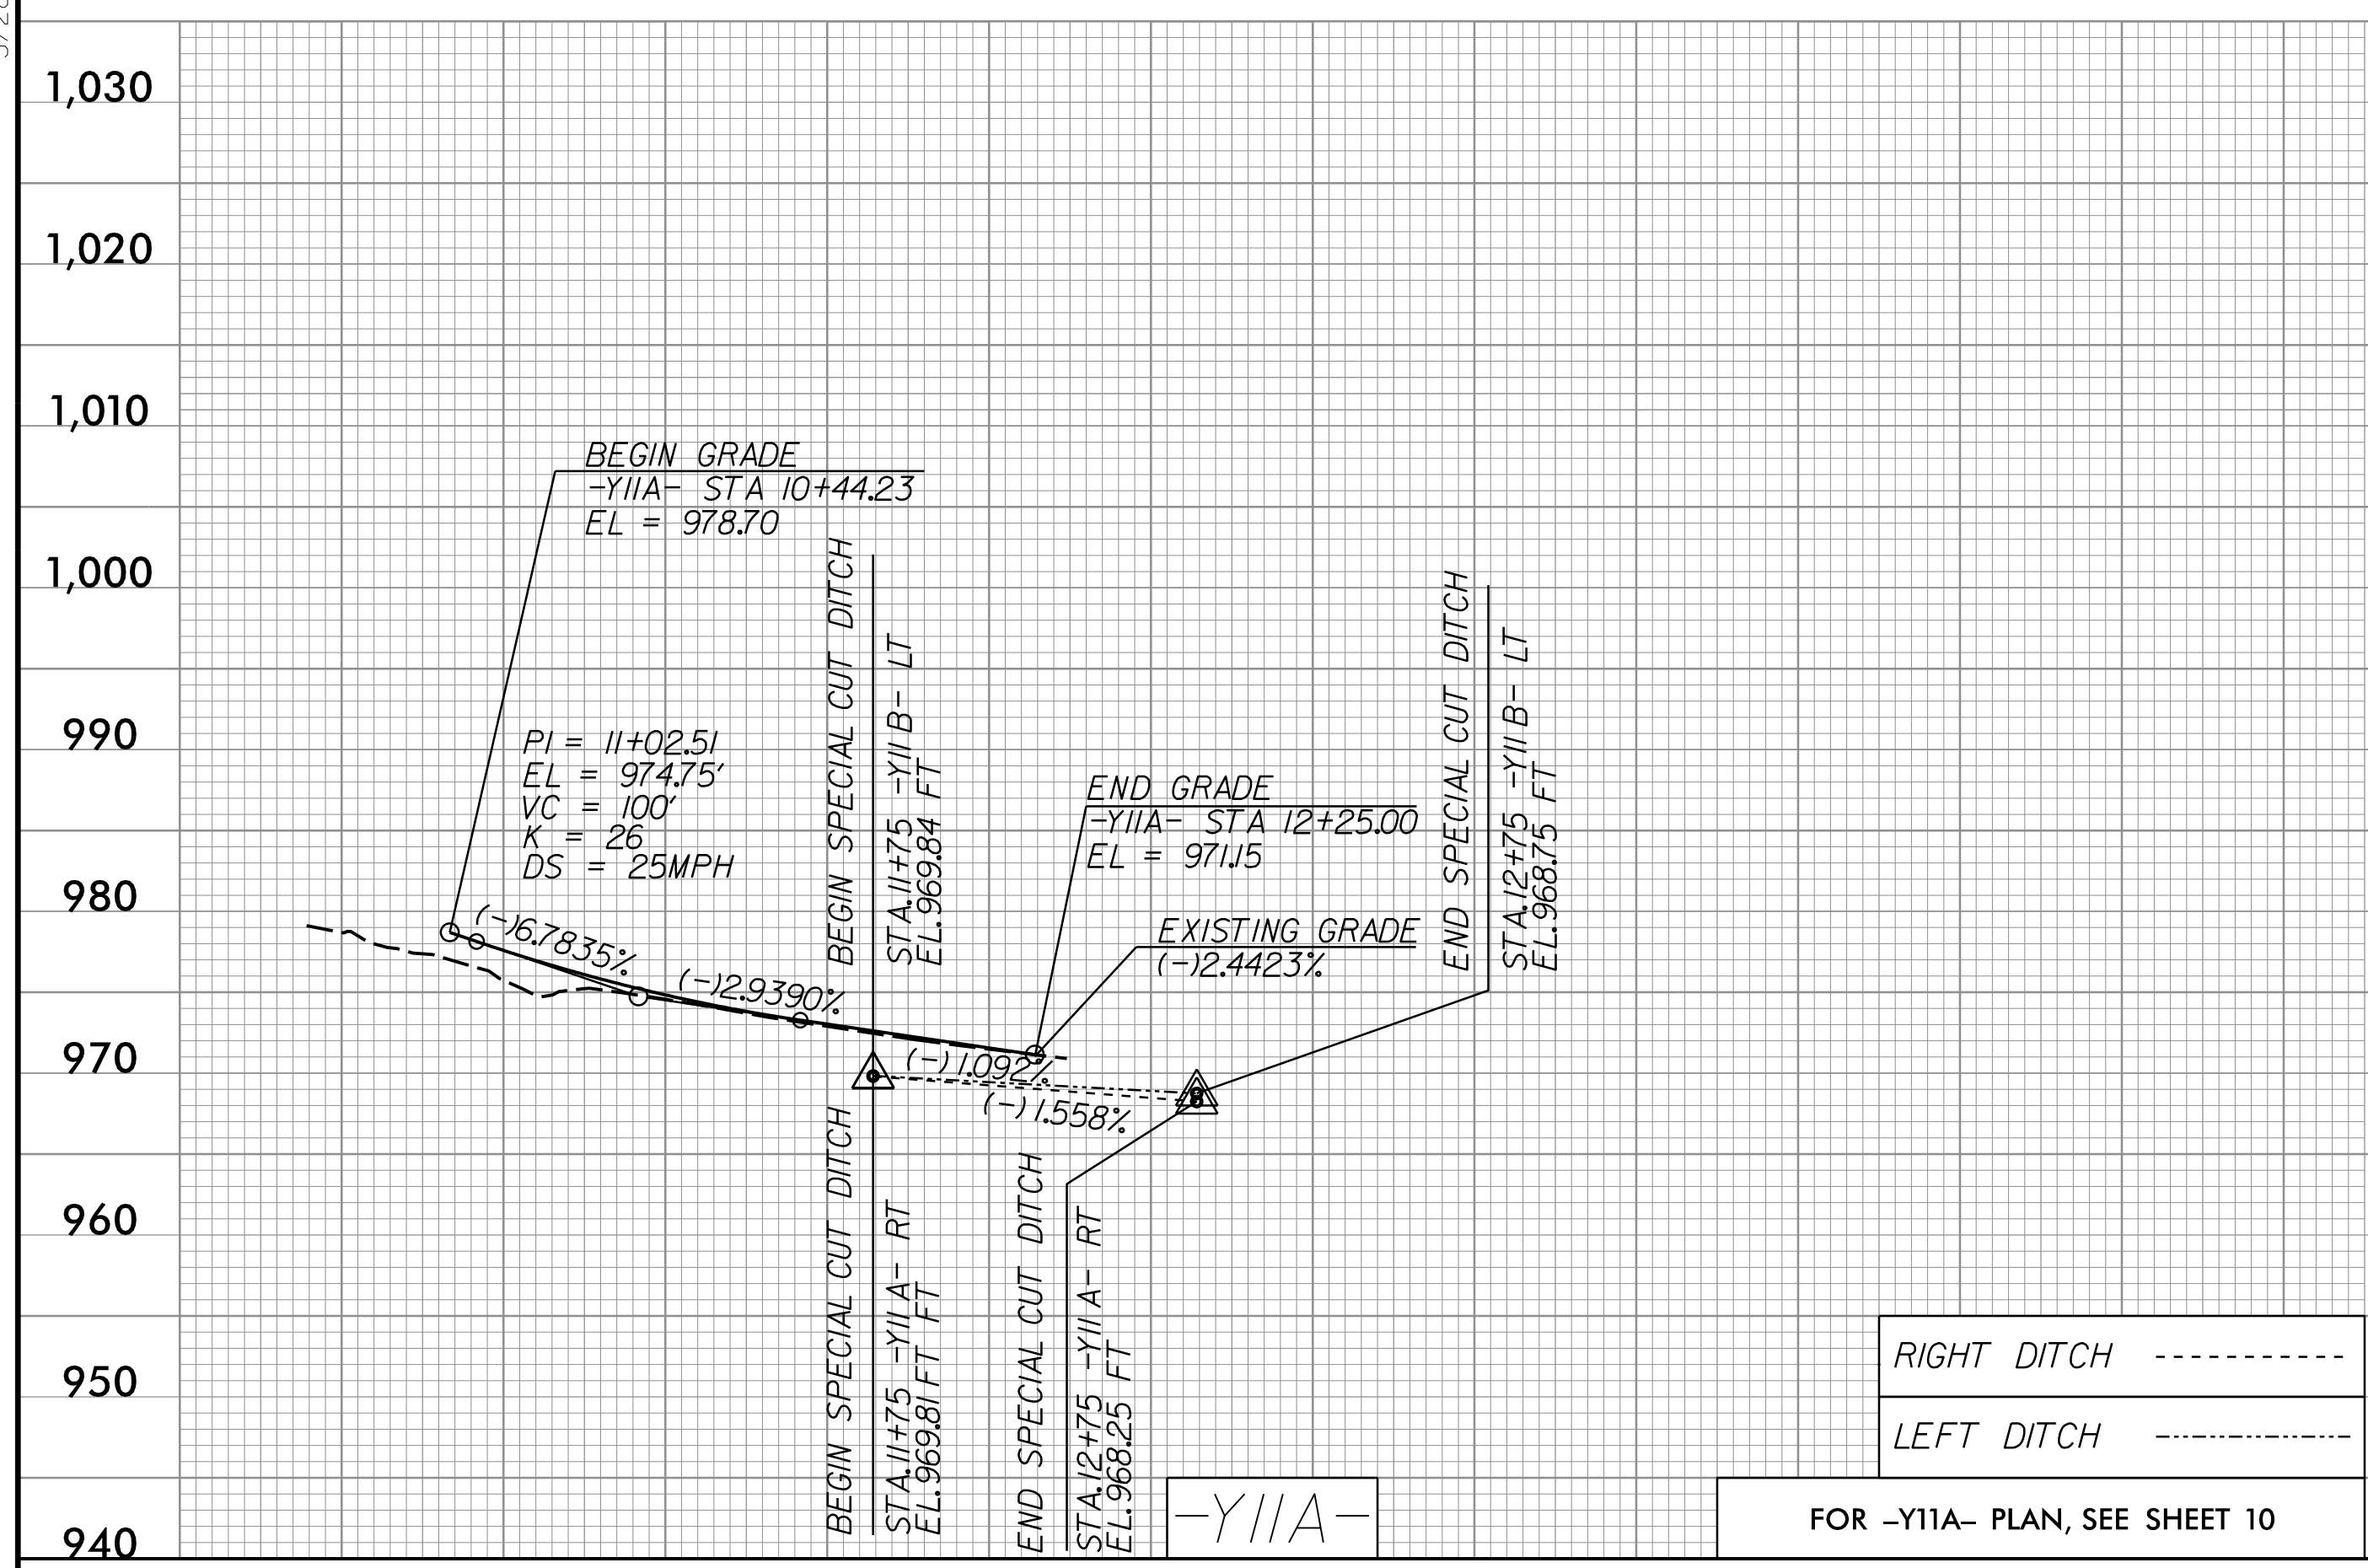

RIGHT DITCH -----
 LEFT DITCH -----

FOR -Y11A- PLAN, SEE SHEET 10

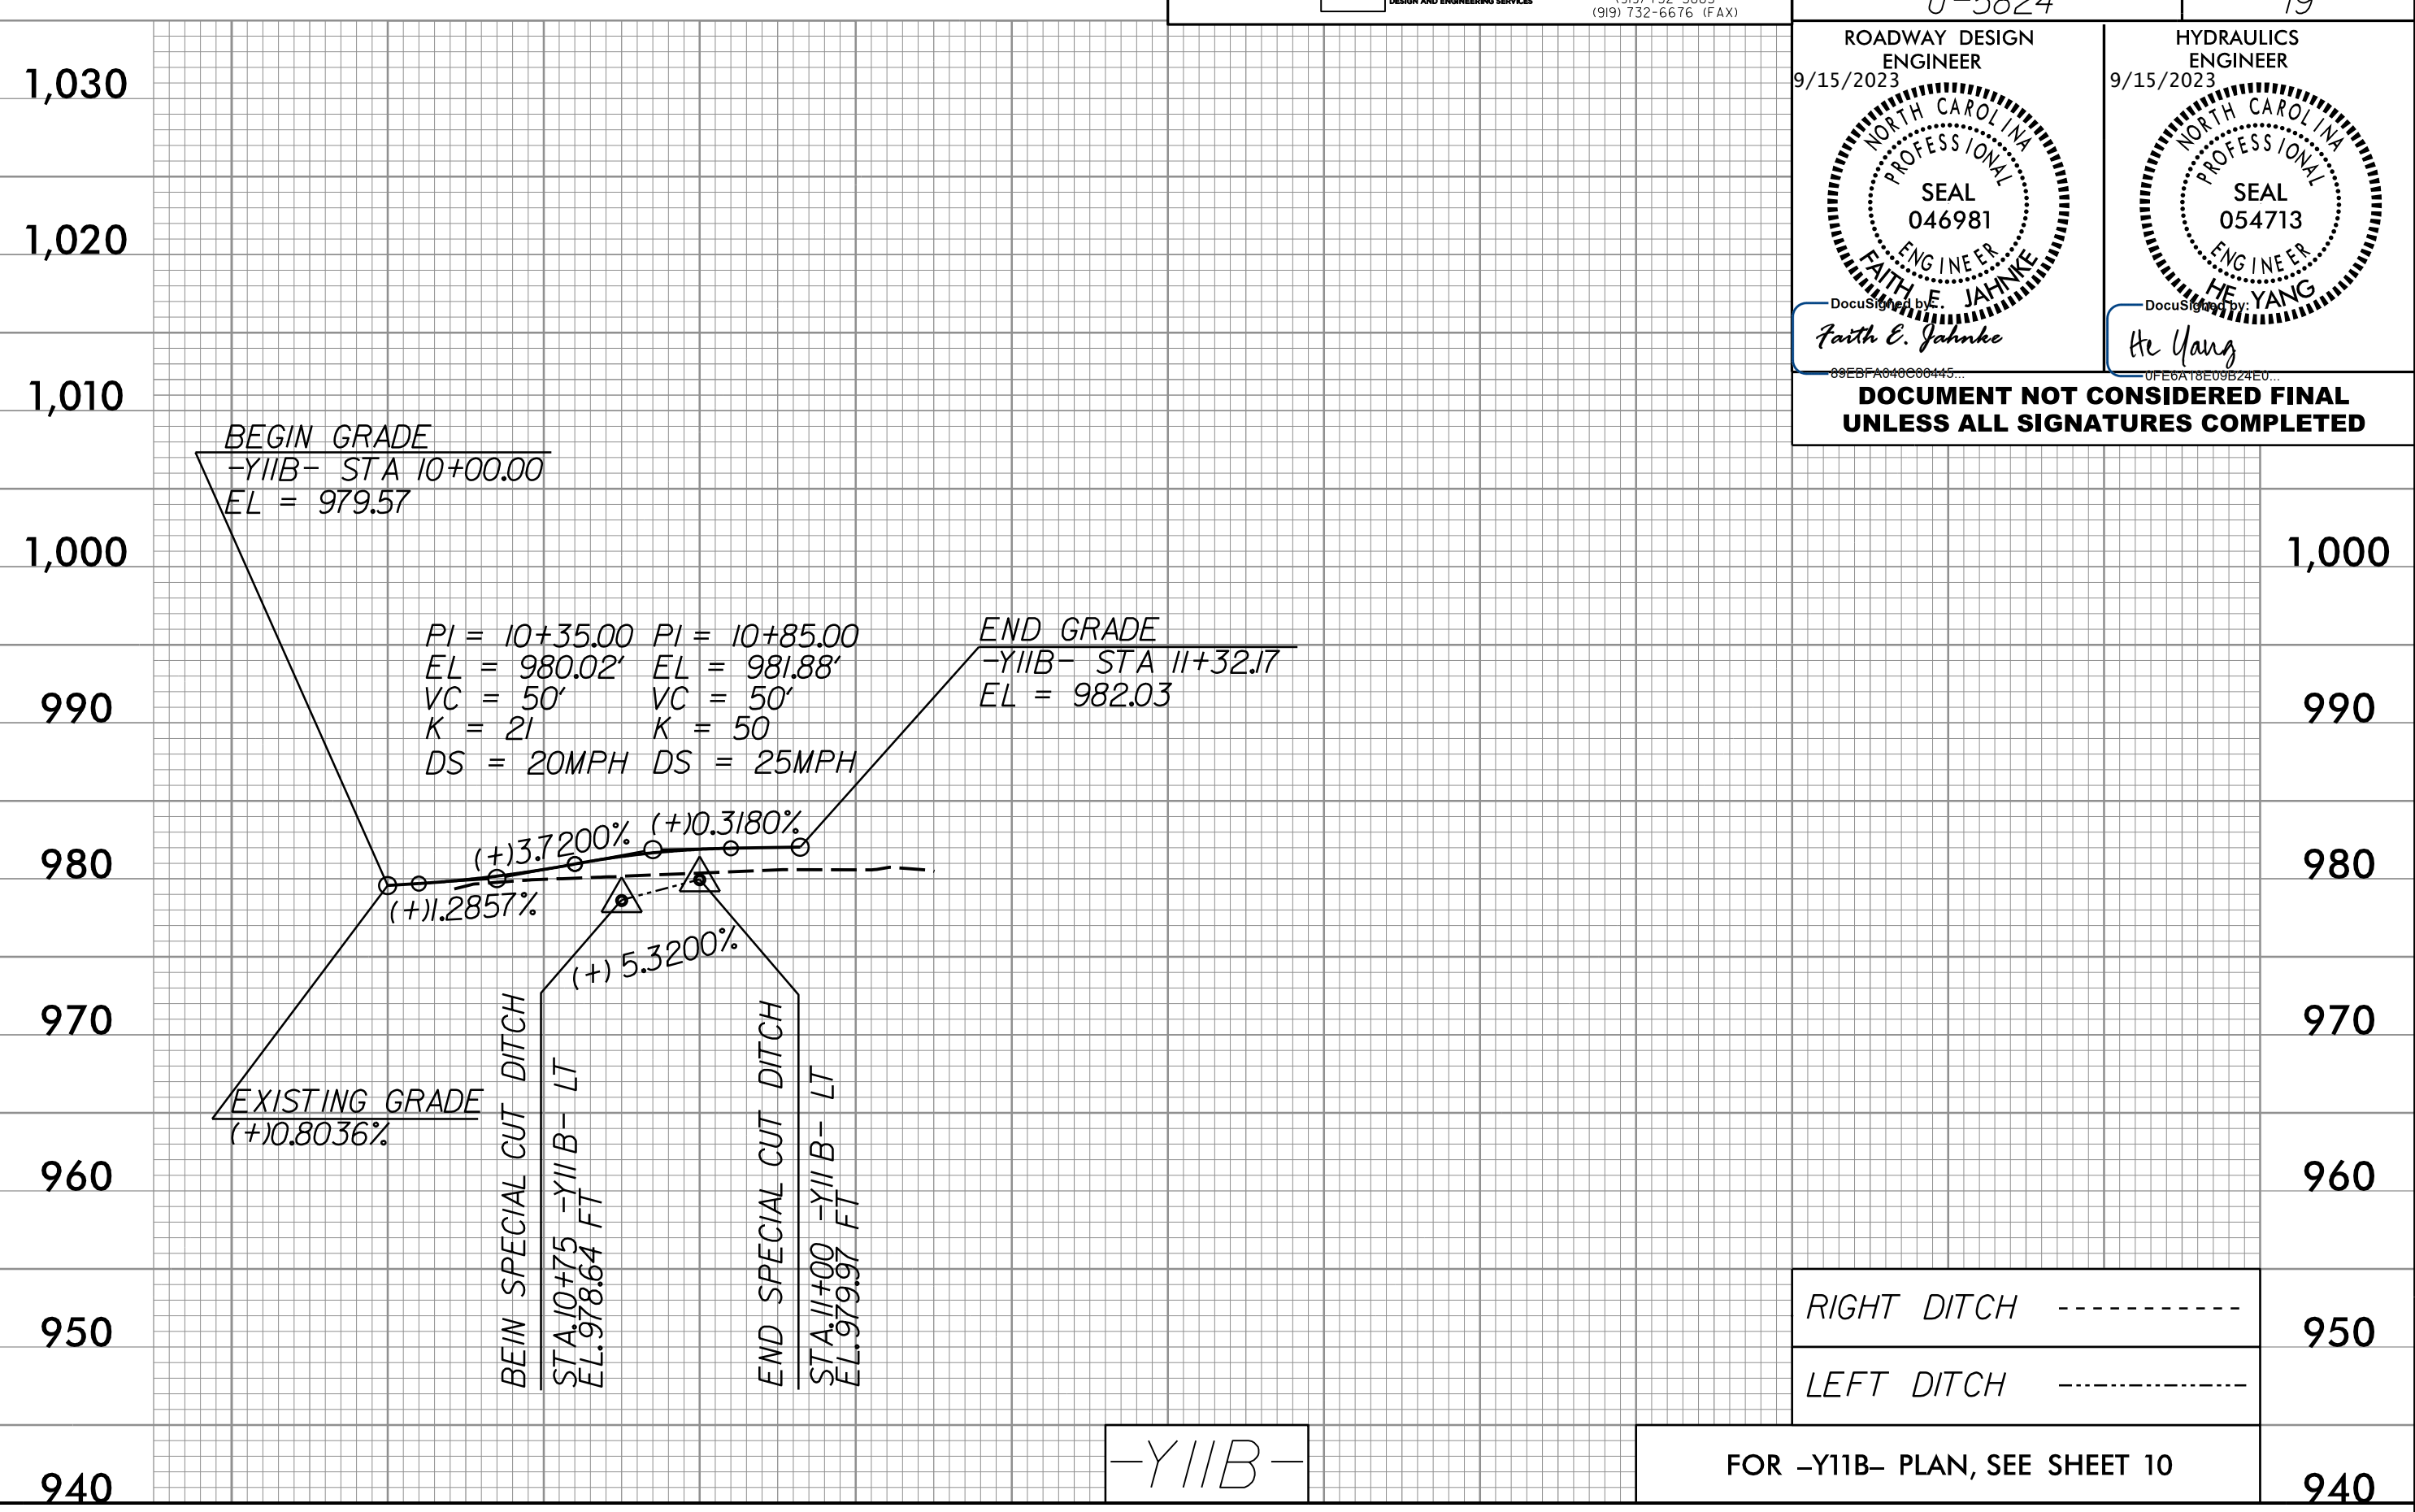

RIGHT DITCH -----
 LEFT DITCH -----

FOR -Y11B- PLAN, SEE SHEET 10

06-SEP-2023 15:48
066% of R0231518.dgn
Faith E. Jahnke

RIGHT DITCH -----
 LEFT DITCH -----

RIGHT DITCH -----
 LEFT DITCH -----