




INSTALL LONGITUDINAL DRAINAGE IN SECTIONS USING TEMPORARY LANE CLOSURES AND IN ACCORDANCE WITH ICT'S.

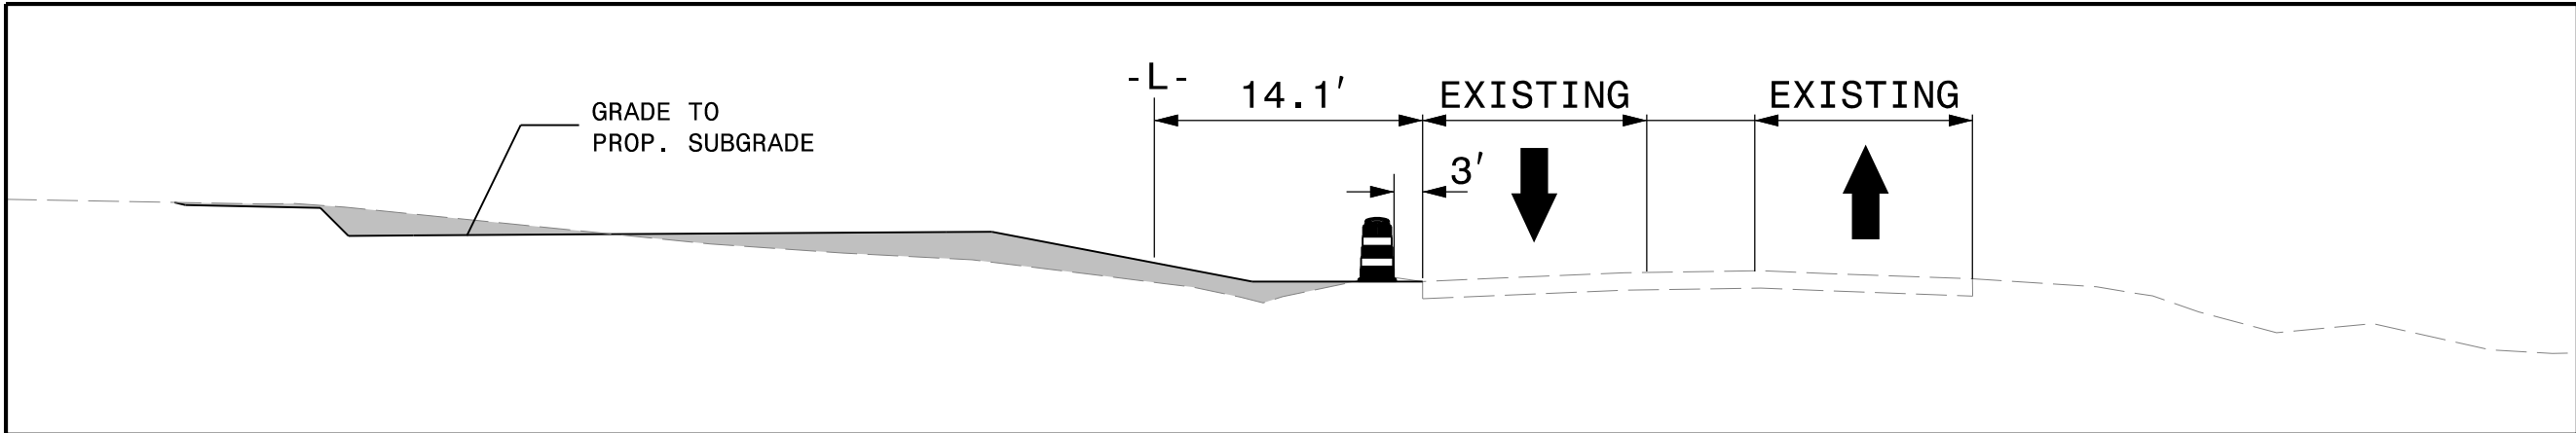


C-C
STA. 40+00

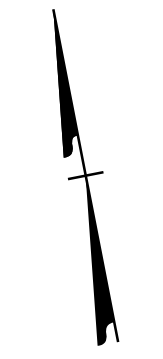

MATCHLINE -L- STA 37+00.00
(SEE TMP-4B)

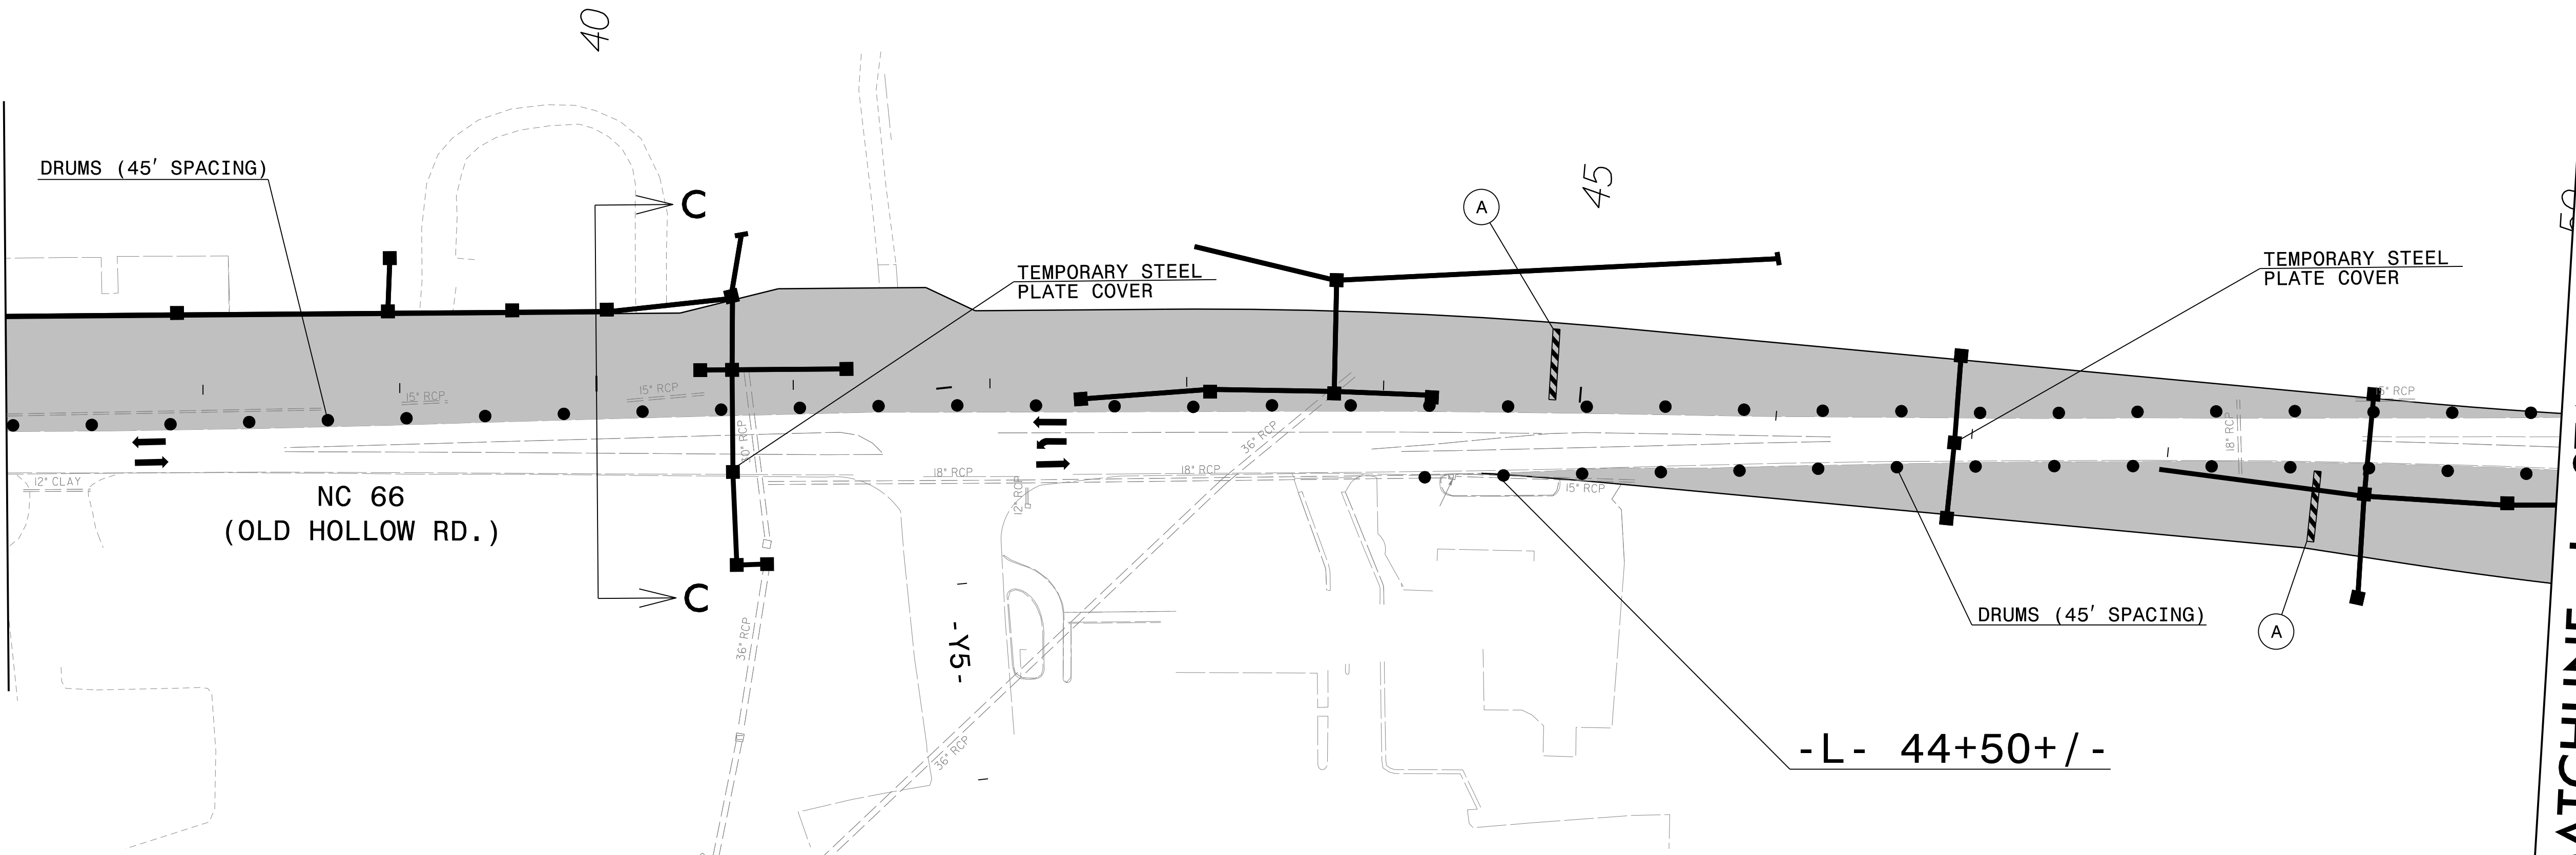


MATCHLINE -L- STA 50+00.00
(SEE TMP-4D)

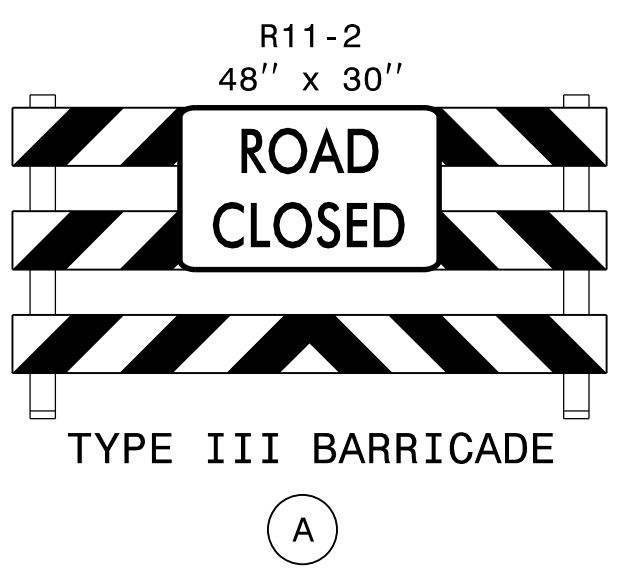


 WORK AREA

APPROVED: *Faith E. Jahme*
DATE: 9/15/2023

SEAL

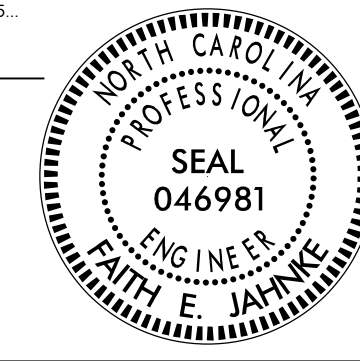

**DOCUMENT NOT CONSIDERED FINAL
UNLESS ALL SIGNATURES COMPLETED**

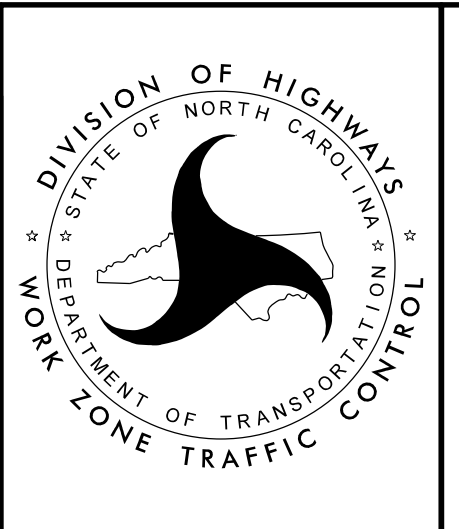

PHASE I
DETAIL