




INSTALL LONGITUDINAL DRAINAGE IN SECTIONS USING TEMPORARY LANE CLOSURES AND IN ACCORDANCE WITH ICT'S.

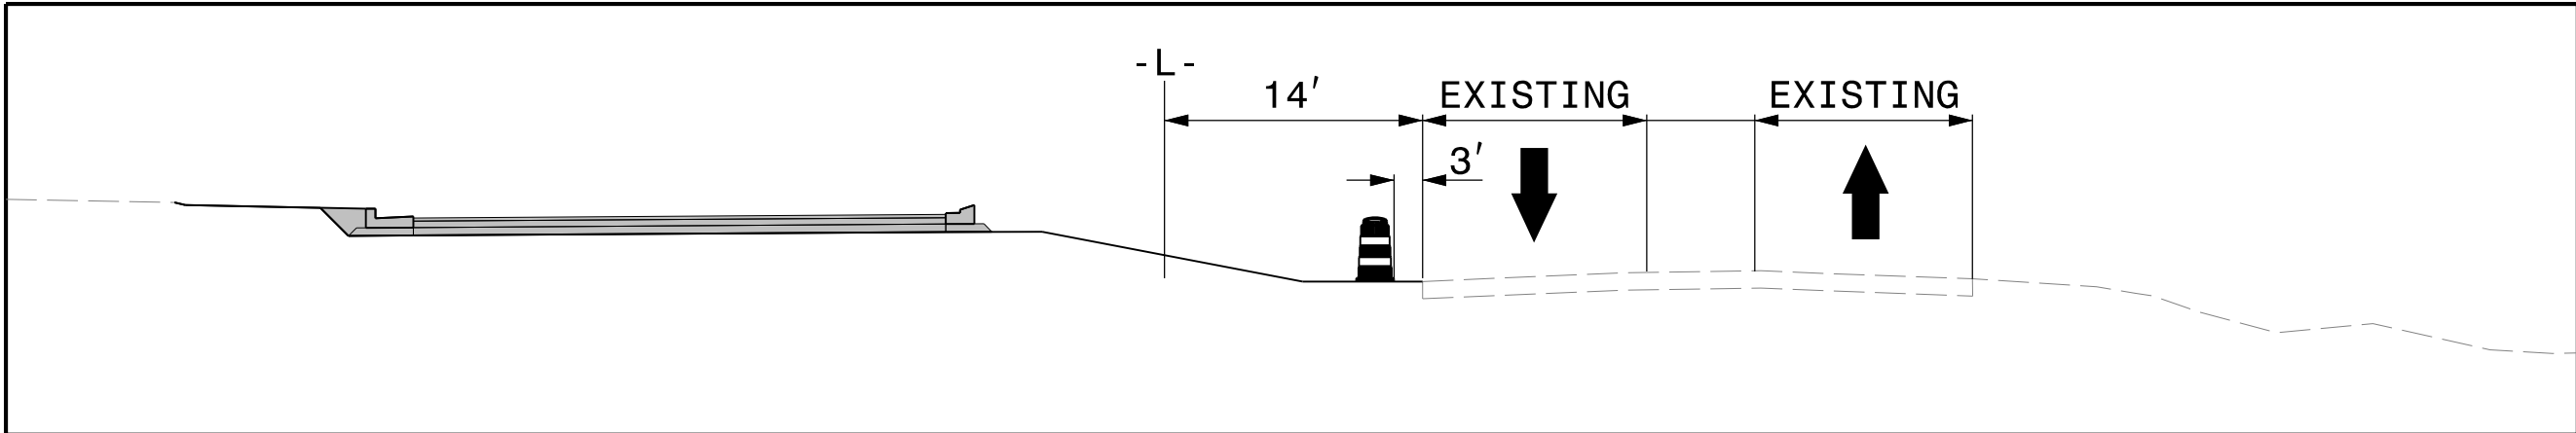



C-C
STA. 40+00

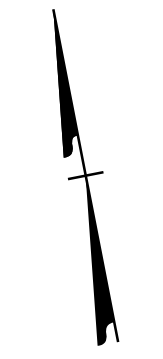

MATCHLINE -L- STA 37+00.00
(SEE TMP-5B)

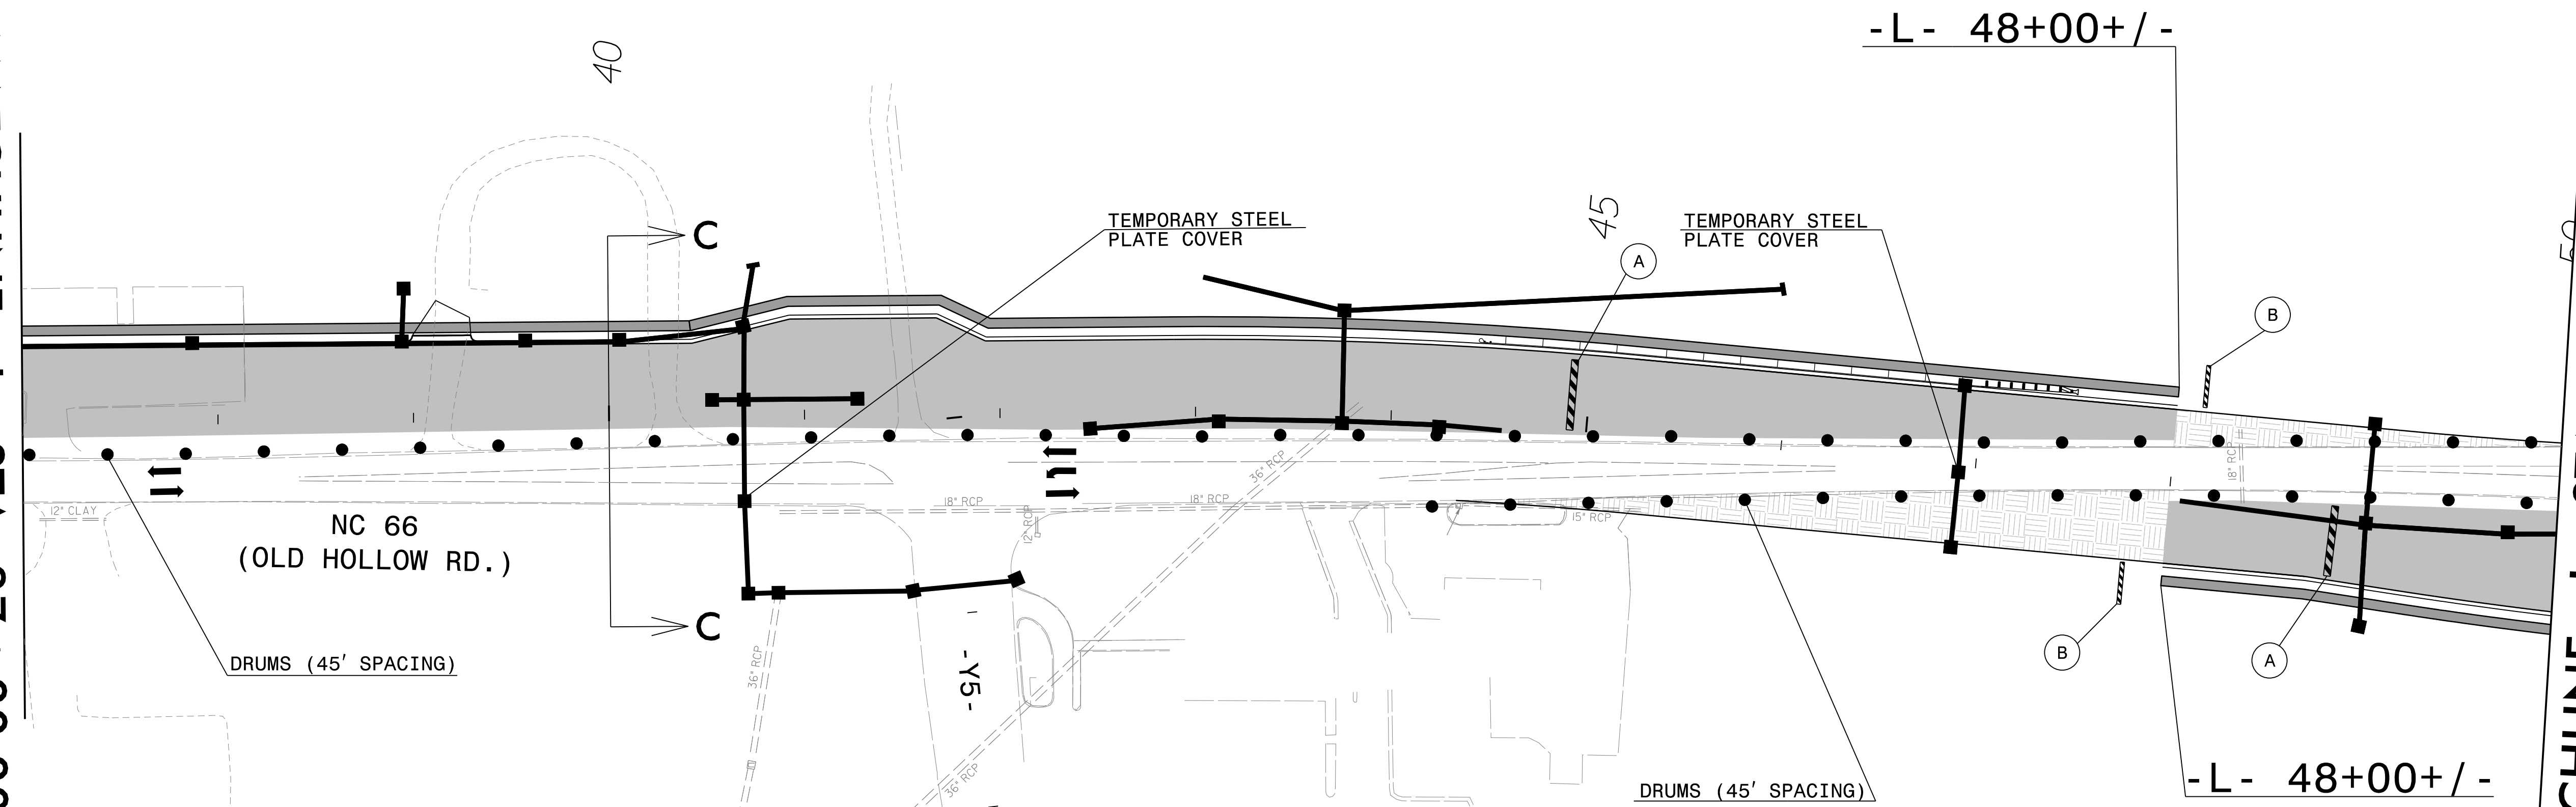

MATCHLINE -L- STA 50+00.00
(SEE TMP-5D)

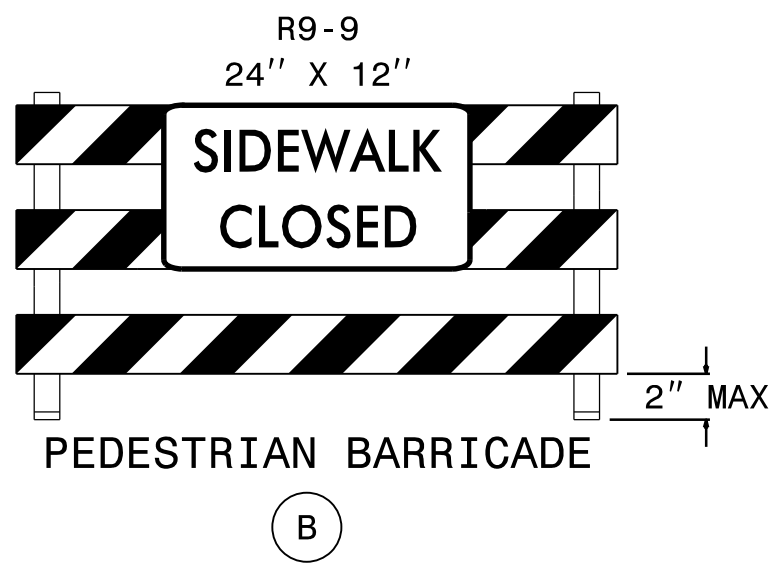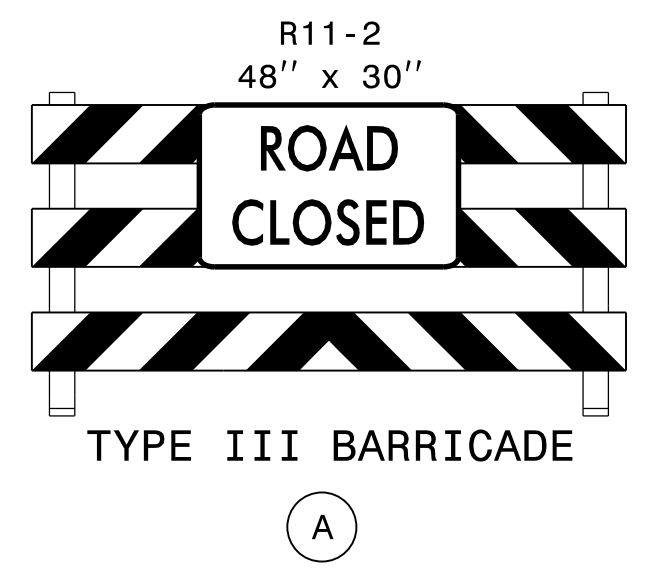

PREVIOUSLY GRADED


WORK AREA

APPROVED: *Faith E. Jahnke*

DATE: 9/15/2023

SEAL

DOCUMENT NOT CONSIDERED FINAL
UNLESS ALL SIGNATURES COMPLETED

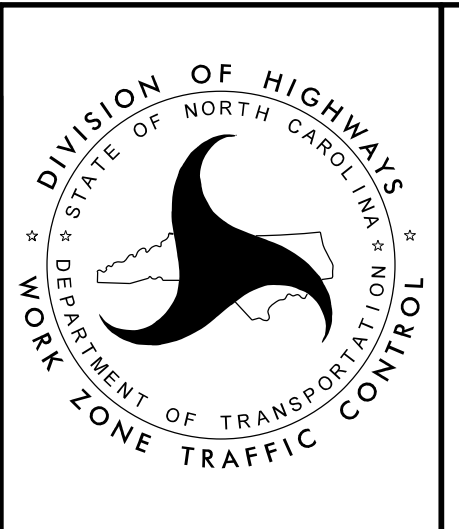

PHASE IA
DETAIL