




REFERENCE PAVEMENT MARKING PLANS FOR -Y- LINE PAVEMENT MARKING LOCATIONS AND DIMENSIONS NOT OTHERWISE SHOWN.

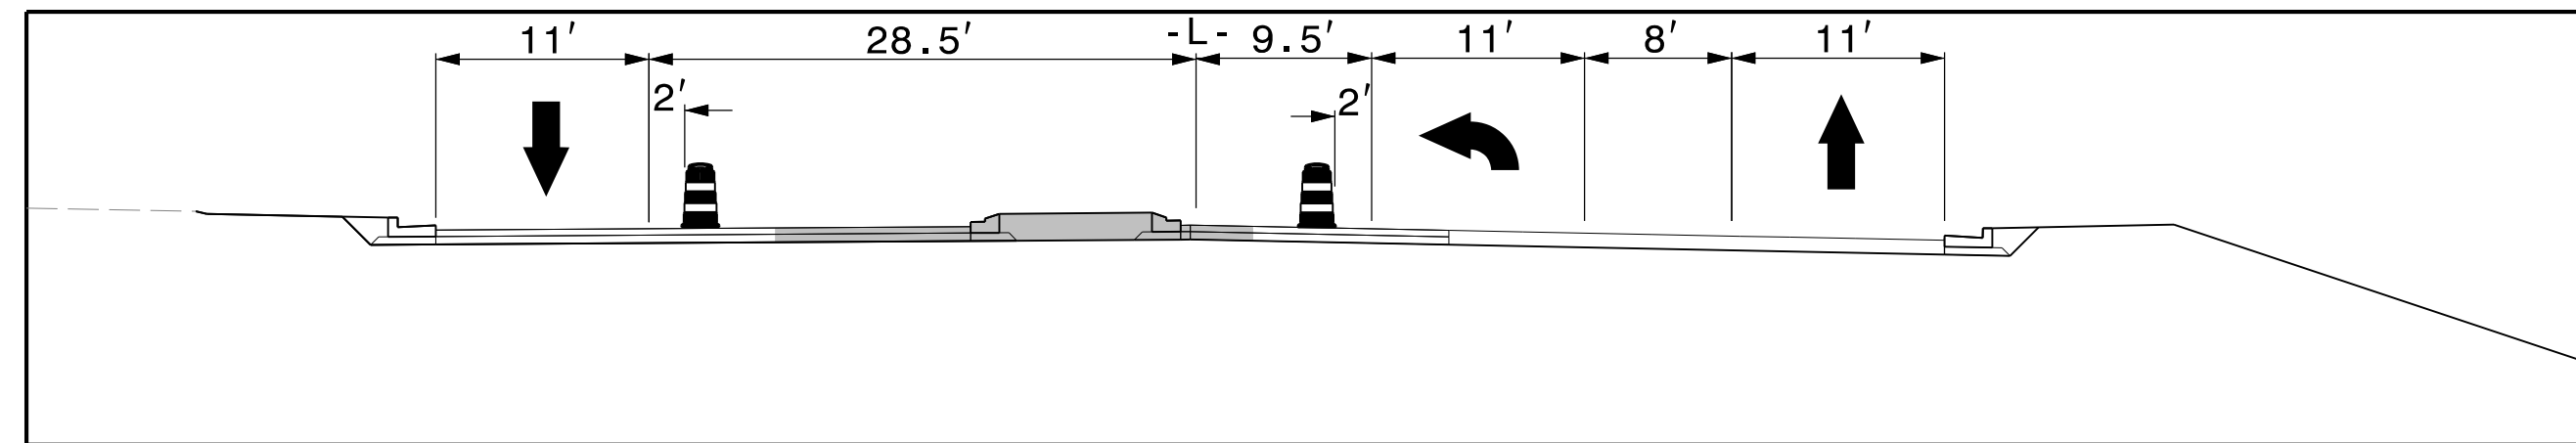

C-C
STA. 40+00

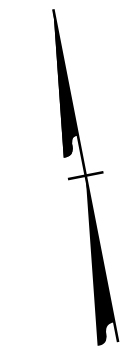

MATCHLINE -L- STA 37+00.00
(SEE TMP-9B)

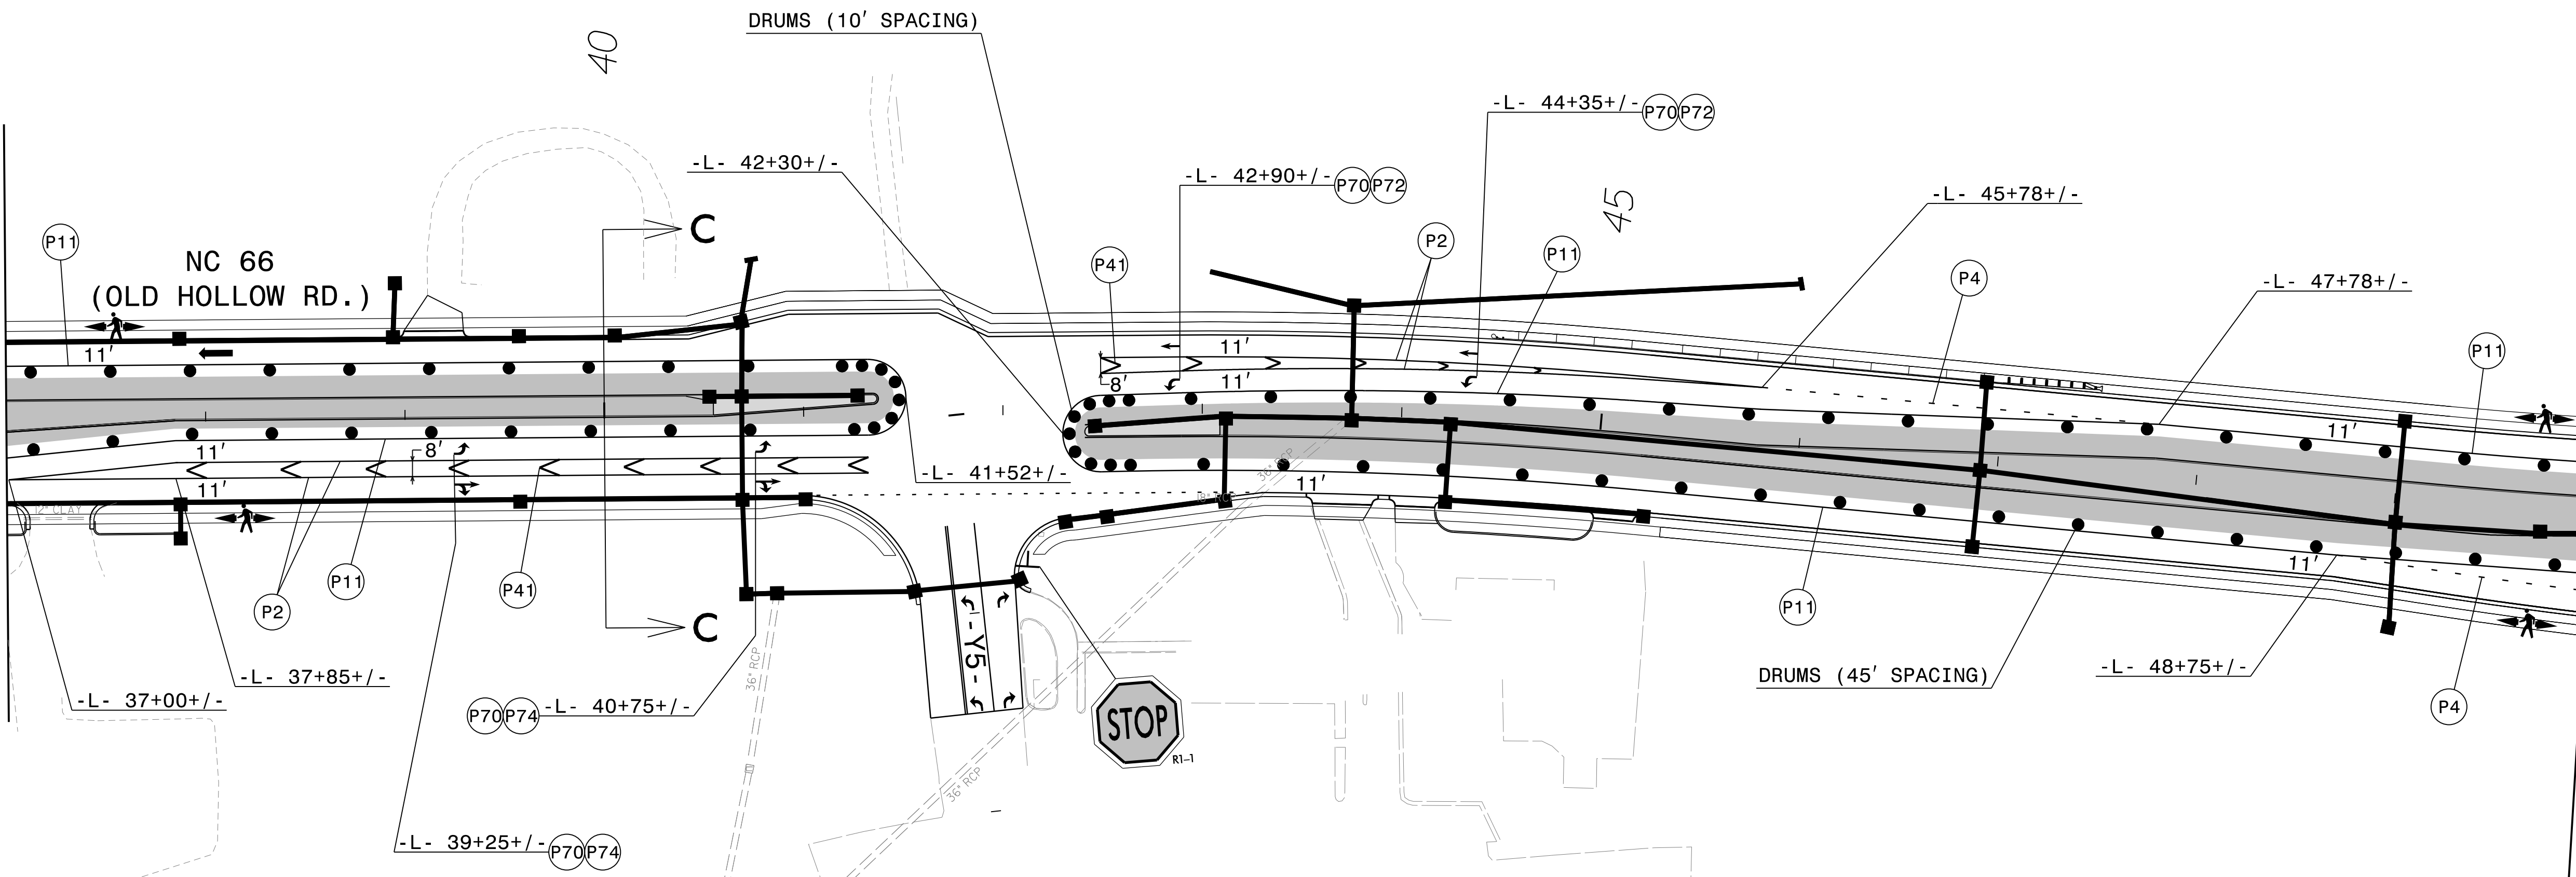


MATCHLINE -L- STA 50+00.00
(SEE TMP-9D)

WORK AREA

15-AUG-2023 14:56
U5824-1C-TMP-9C.dgn
faith.jahnke

APPROVED: *Faith E. Jahnke*
DATE: 9/15/2023
SEAL
NORTH CAROLINA PROFESSIONAL ENGINEER
SEAL 046981
FAITH E. JAHNKE

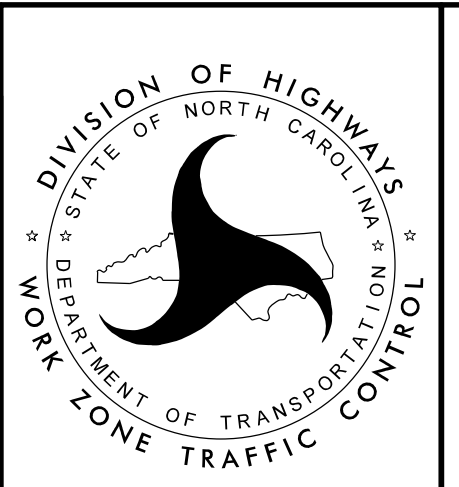

PHASE III
DETAIL

DOCUMENT NOT CONSIDERED FINAL
UNLESS ALL SIGNATURES COMPLETED