

TIP PROJECT: U-5824

CONTRACT:





STATE OF NORTH CAROLINA
DIVISION OF HIGHWAYS

| | |
|------------|-----------|
| T.I.P. NO. | SHEET NO. |
| U-5824 | UC-1 |


UTILITY CONSTRUCTION PLANS FORSYTH COUNTY

**LOCATION: NC 66 (OLD HOLLOW ROAD) WIDENING
FROM HARLEY DRIVE TO US 158**

TYPE OF WORK: WATER AND SEWER RELOCATIONS

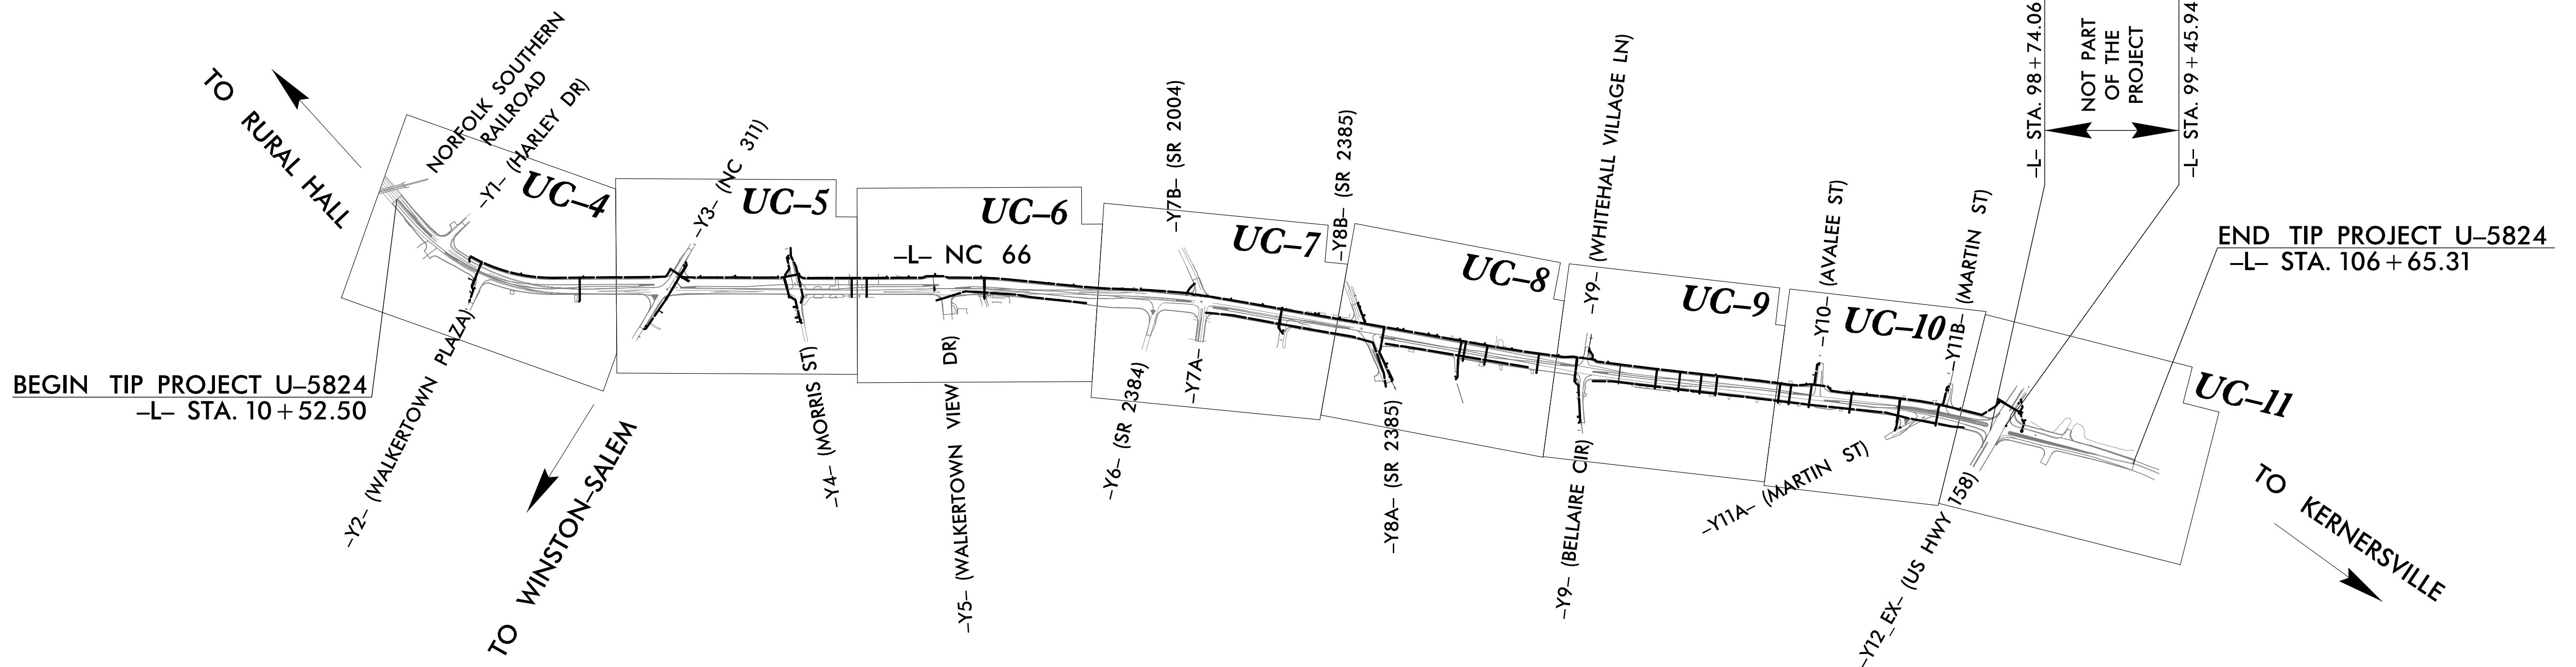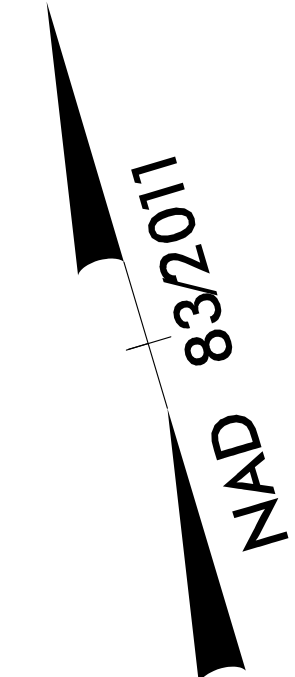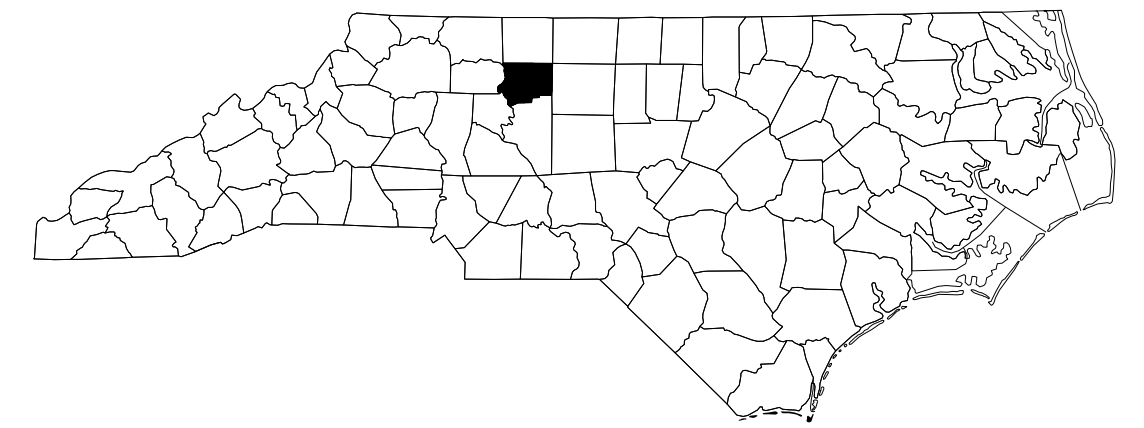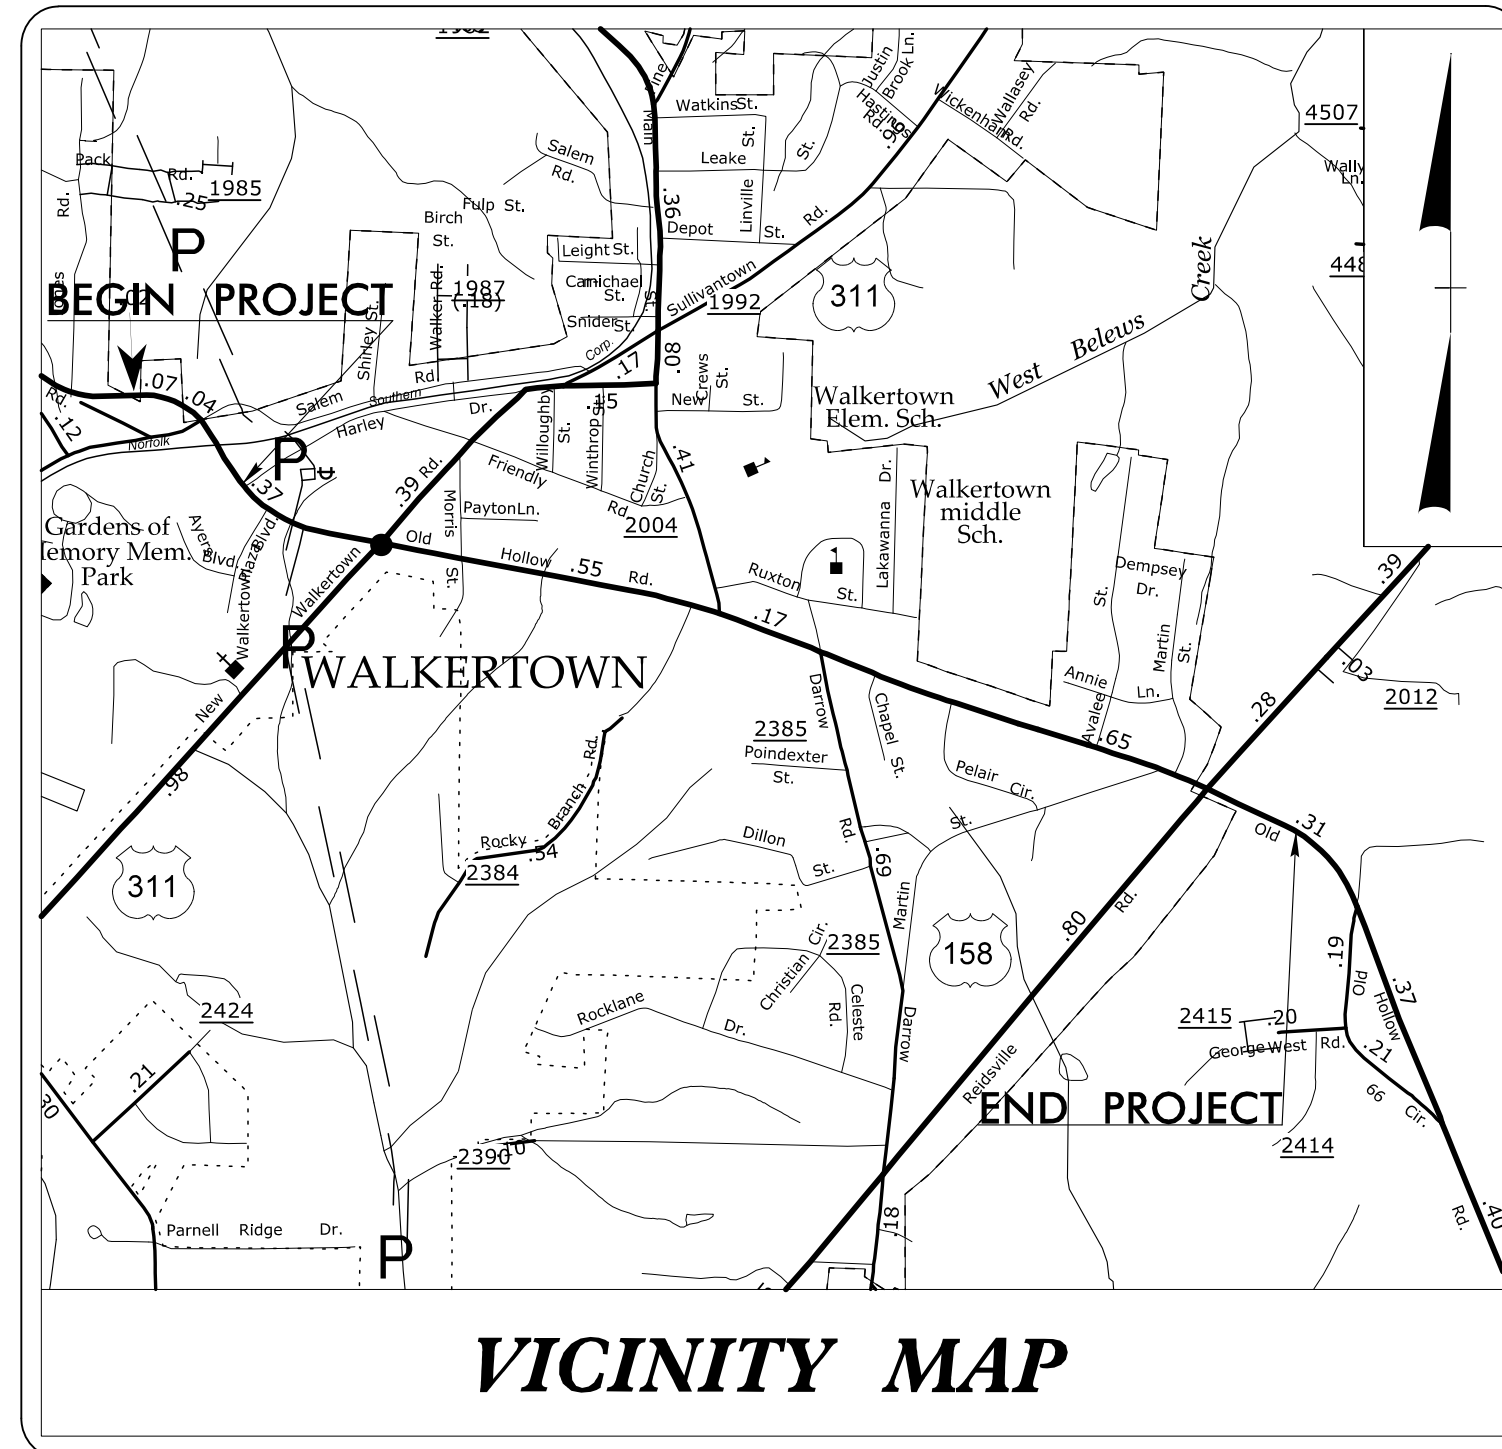

DOCUMENT NOT CONSIDERED FINAL
UNLESS ALL SIGNATURES COMPLETED

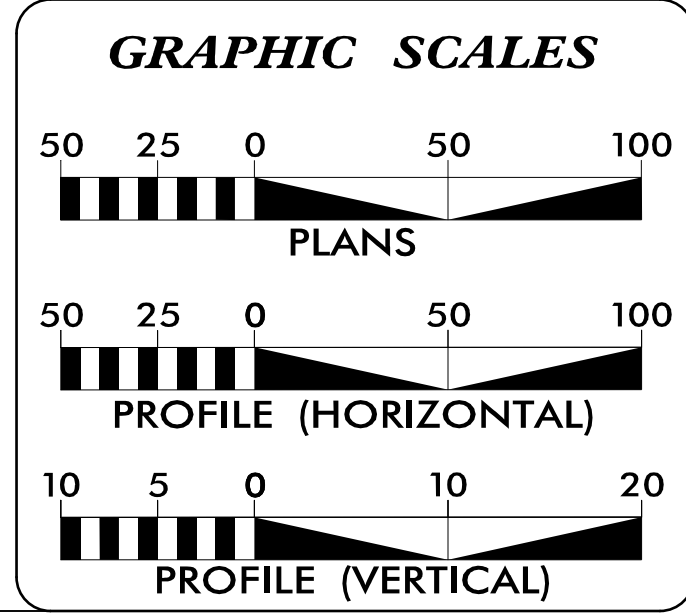

INDEX OF SHEETS

| SHEET NO.: | DESCRIPTION: |
|------------------|-------------------------------|
| UC-1 | TITLE SHEET |
| UC-2 | LEGEND OF SYMBOLS |
| UC-3 | GENERAL NOTES |
| UC-3A THRU UC-3E | CONSTRUCTION DETAILS |
| UC-4 THRU UC-11 | UTILITY CONST. PLAN SHEETS |
| UC-12 THRU UC-20 | UTILITY CONST. PROFILE SHEETS |

WATER AND SEWER OWNERS ON PROJECT

(A) WATER: CITY OF WINSTON SALEM
(B) SANITARY SEWER: CITY OF WINSTON SALEM

PREPARED IN THE OFFICE OF:

AECOM

AECOM TECHNICAL SERVICES OF NORTH CAROLINA, INC.
5438 WADE PARK BOULEVARD, SUITE 200, RALEIGH, NC 27607
+1 (919) 460-6200
F - 0342

Joseph Turner, PE UTILITIES PROJECT ENGINEER

SEAL

10/4/2023 | 12:06 PM EDT

DIVISION OF HIGHWAYS UTILITIES UNIT
1555 MAIL SERVICES CENTER
RALEIGH NC 27699-1555
PHONE (919) 707-6690
FAX (919) 250-4151

Ali Kouchehi, PE UTILITIES REGIONAL ENGINEER
R. David Trantham UTILITIES ENGINEER
Dayton Martin UTILITIES AREA COORDINATOR
T. Lynn Basinger UTILITIES COORDINATOR