



4" Sewer Connection for Deep Mains

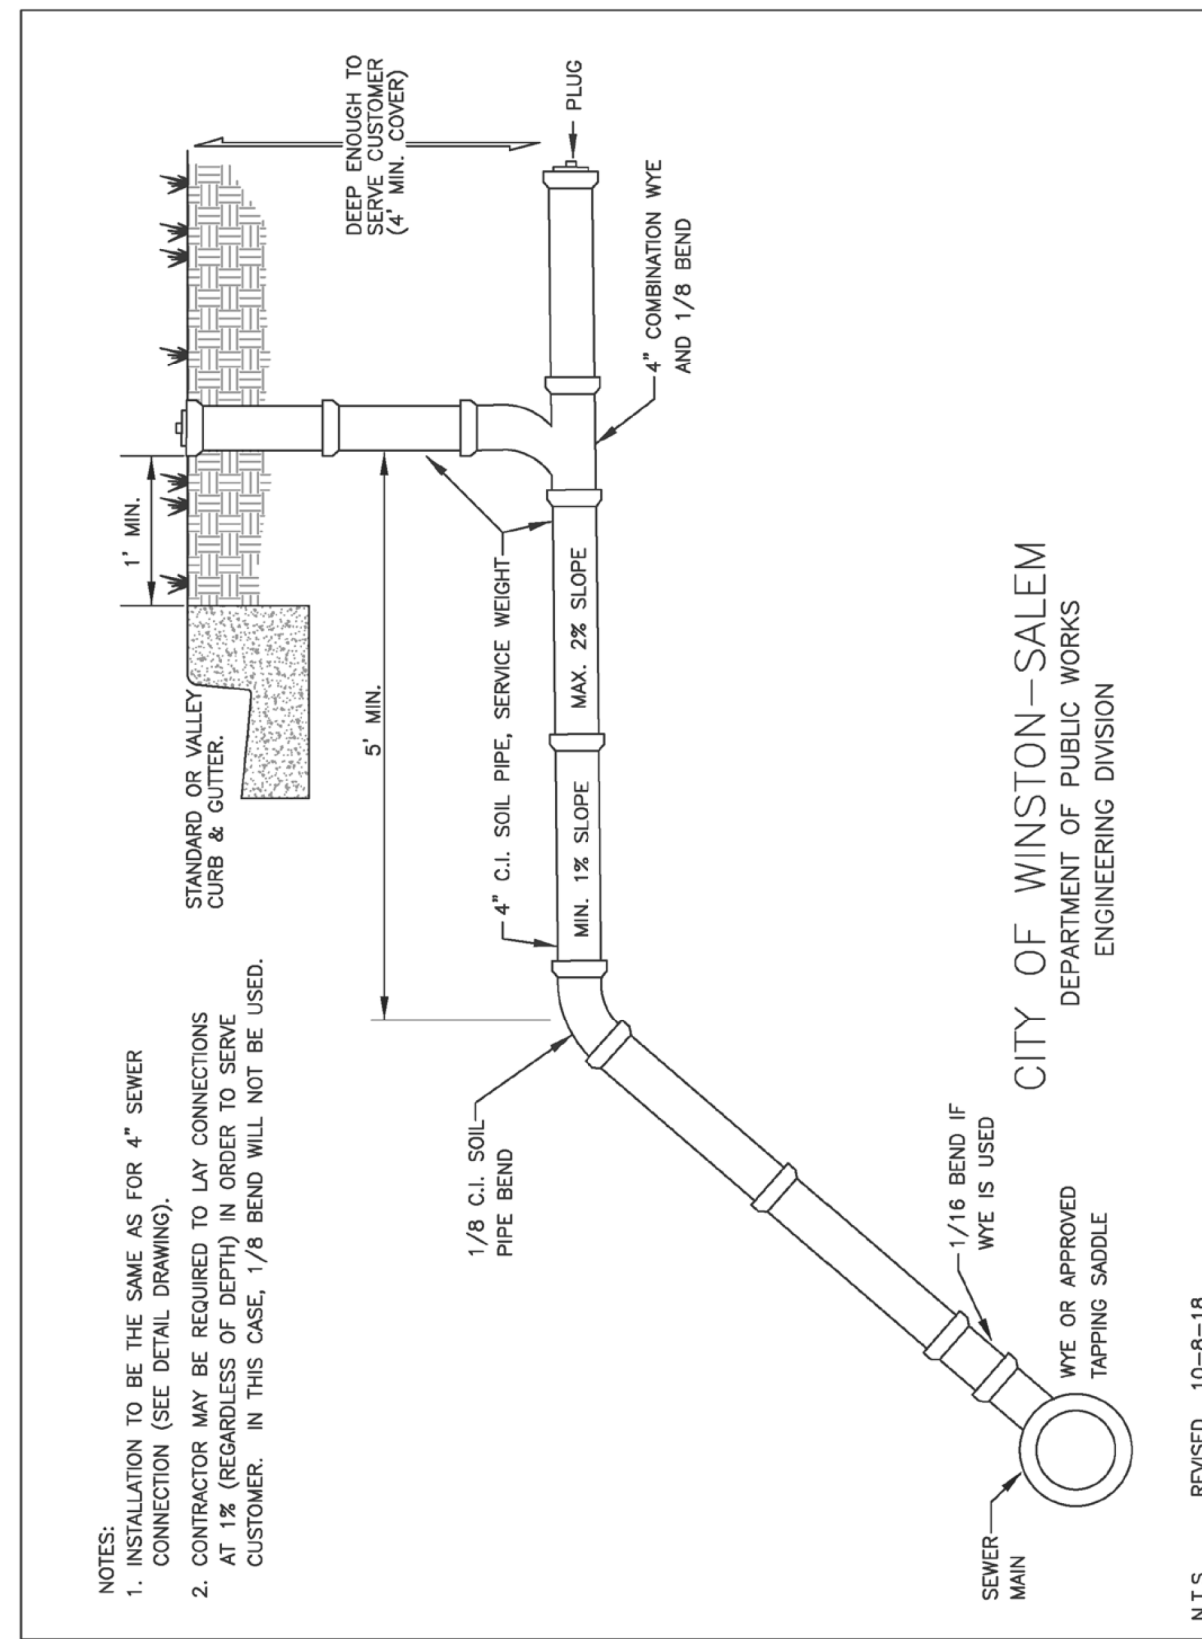


R:\Data\Utility\Utility Spec Drawings\4inch conn deep mains.dwg
C-23

6" Sewer Connection

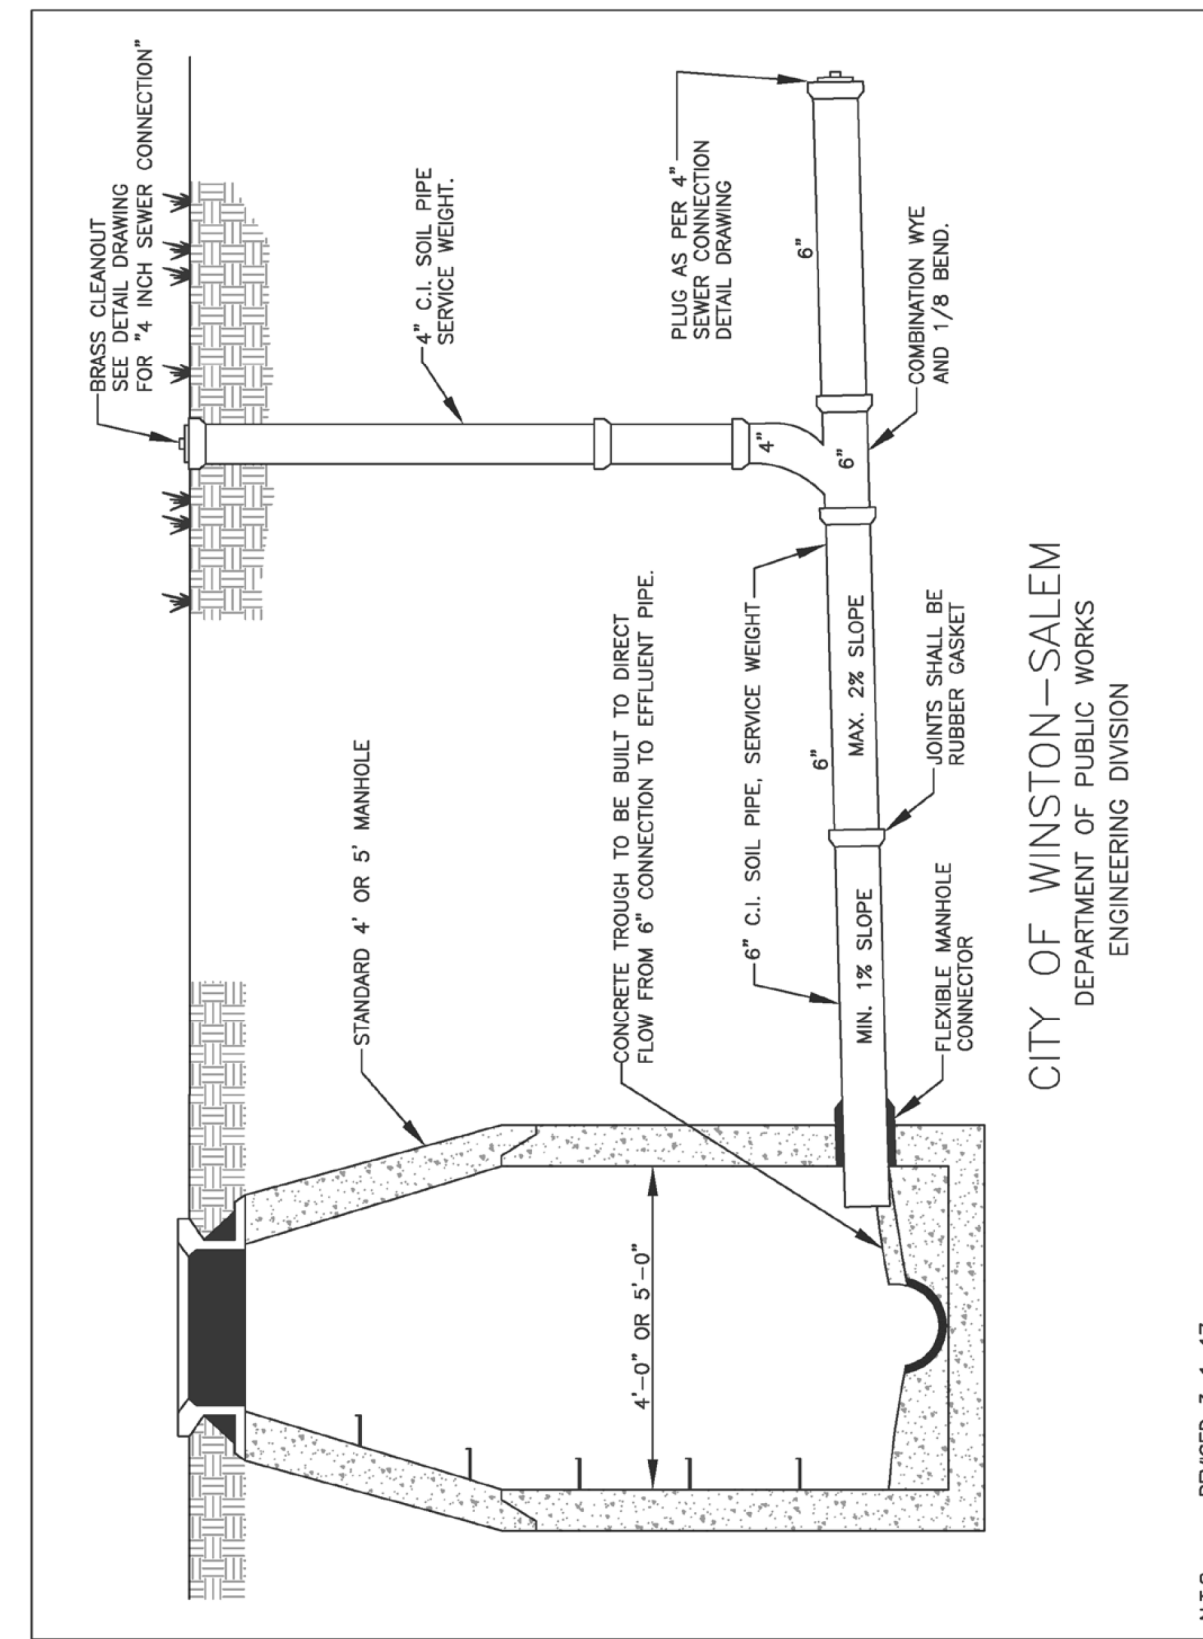


R:\Data\Utility\Utility Spec Drawings\6inch s conn.dwg
C-24

2" Water Main Tap to 6" or Larger Water Main

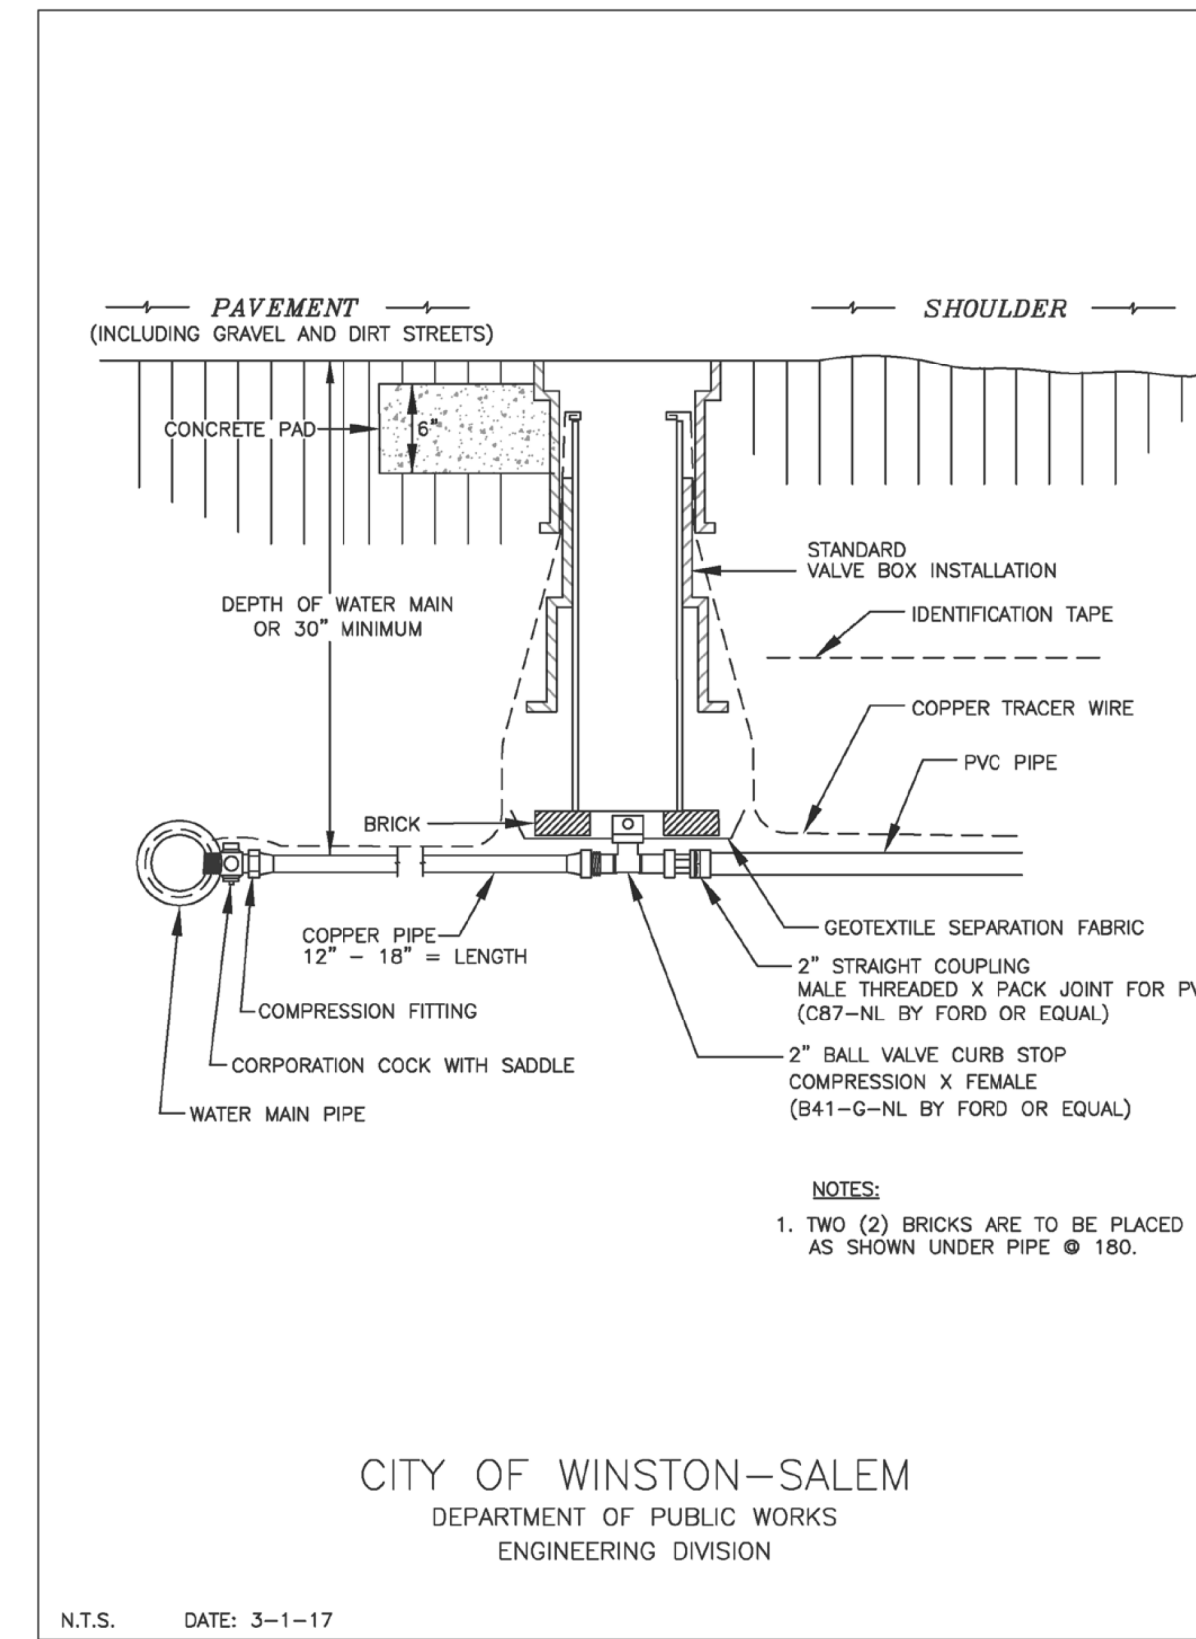

R:\Data\Utility\Utility Spec Drawings\2inch water main tap.dwg
C-54

Flushing and Chlorination Connection for Water Main Extensions

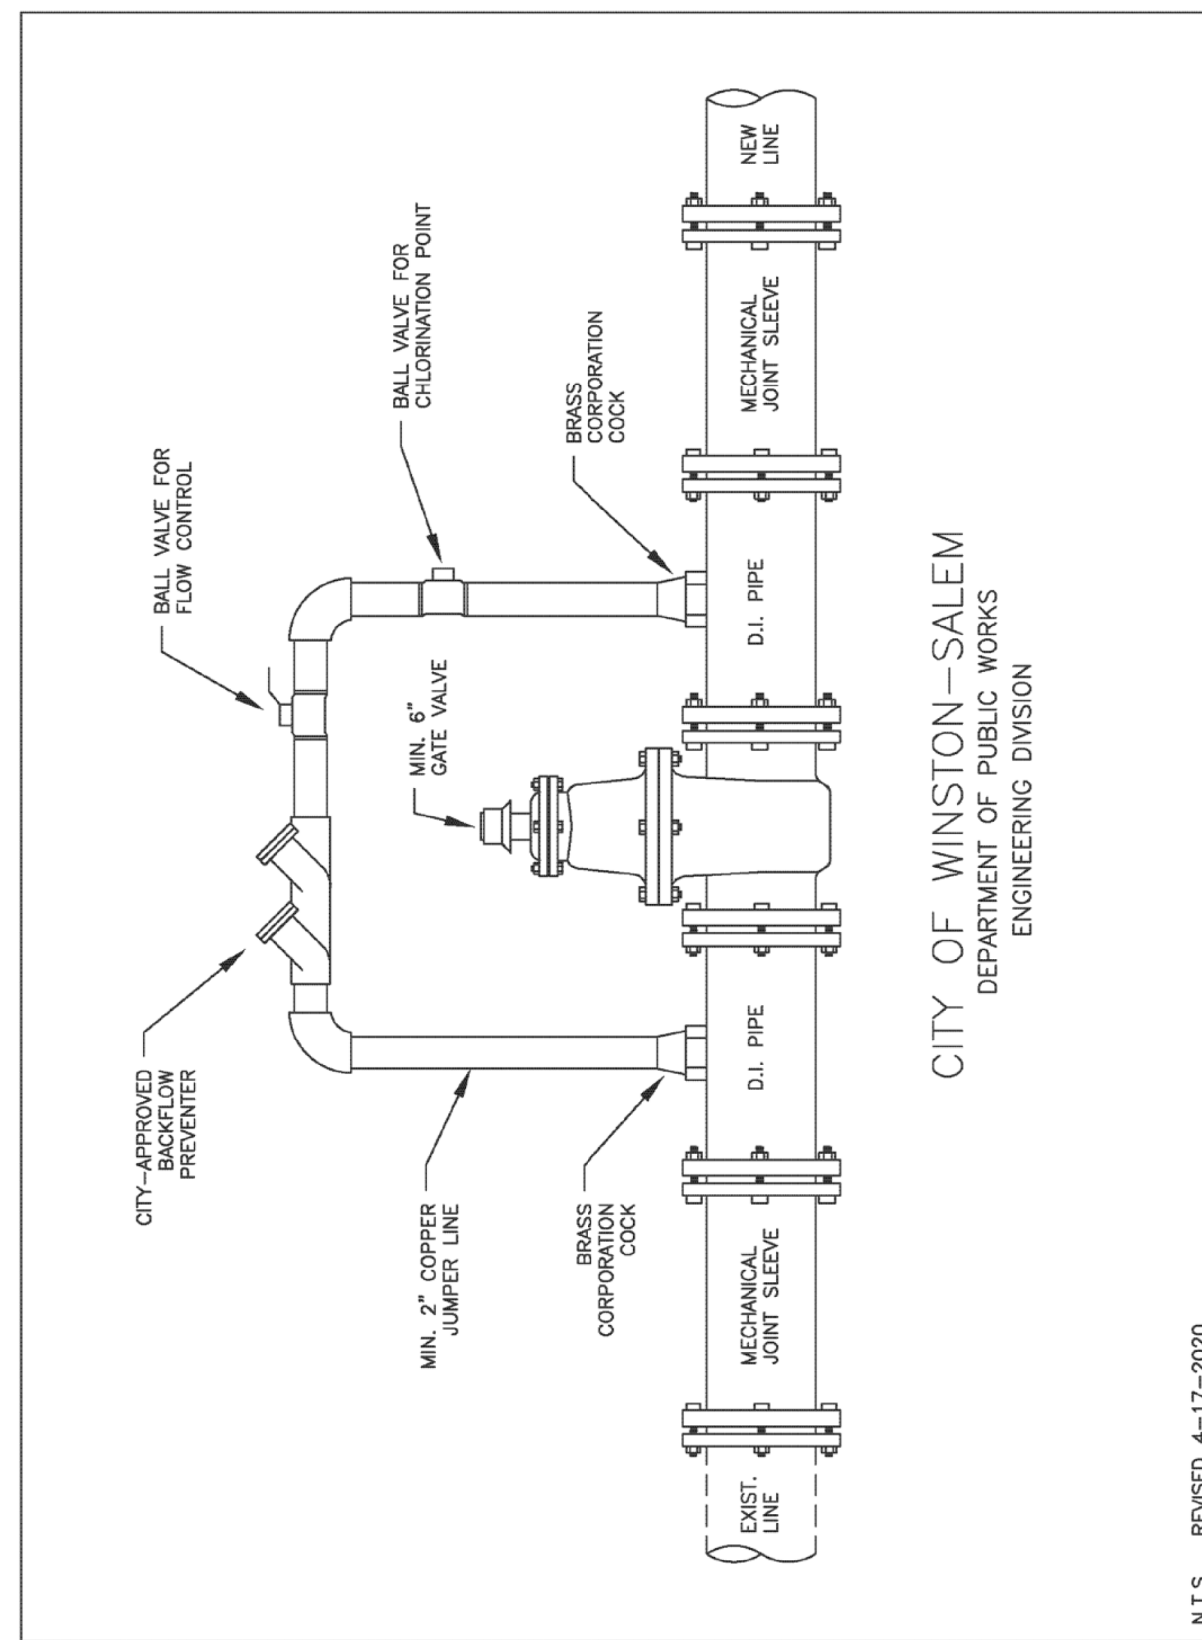

R:\Data\Utility\Utility Spec Drawings\flushing & chlorination conn.dwg
C-55

Prepared in the Office of:

AECOM

5438 WADE PARK BOULEVARD, SUITE 200, RALEIGH, NC 27607
919-461-1100
F-0342

DOCUMENT NOT CONSIDERED FINAL
UNLESS ALL SIGNATURES COMPLETED

PROJECT REFERENCE NO. U-5824 SHEET NO. UC-3E

DESIGNED BY: FR
 DRAWN BY: FR/RR
 CHECKED BY: SS
 APPROVED BY: JT
 REVISED:

NORTH CAROLINA
 DEPARTMENT OF
 TRANSPORTATION

UTILITIES ENGINEERING SEC.
 PHONE: (919) 707-6690
 FAX: (919) 250-4151

10/4/2023 12:06 PM EDT
 UTILITY CONSTRUCTION
 PLANS ONLY

UTILITY CONSTRUCTION