


150 140 130 120 110 100 90 80 70 60 50 40 30 20 10 0 10 20 30 40 50 60 70 80 90 100 110 120 130 140 150

END CONSTRUCTION -Y2- STA. 11+75.00

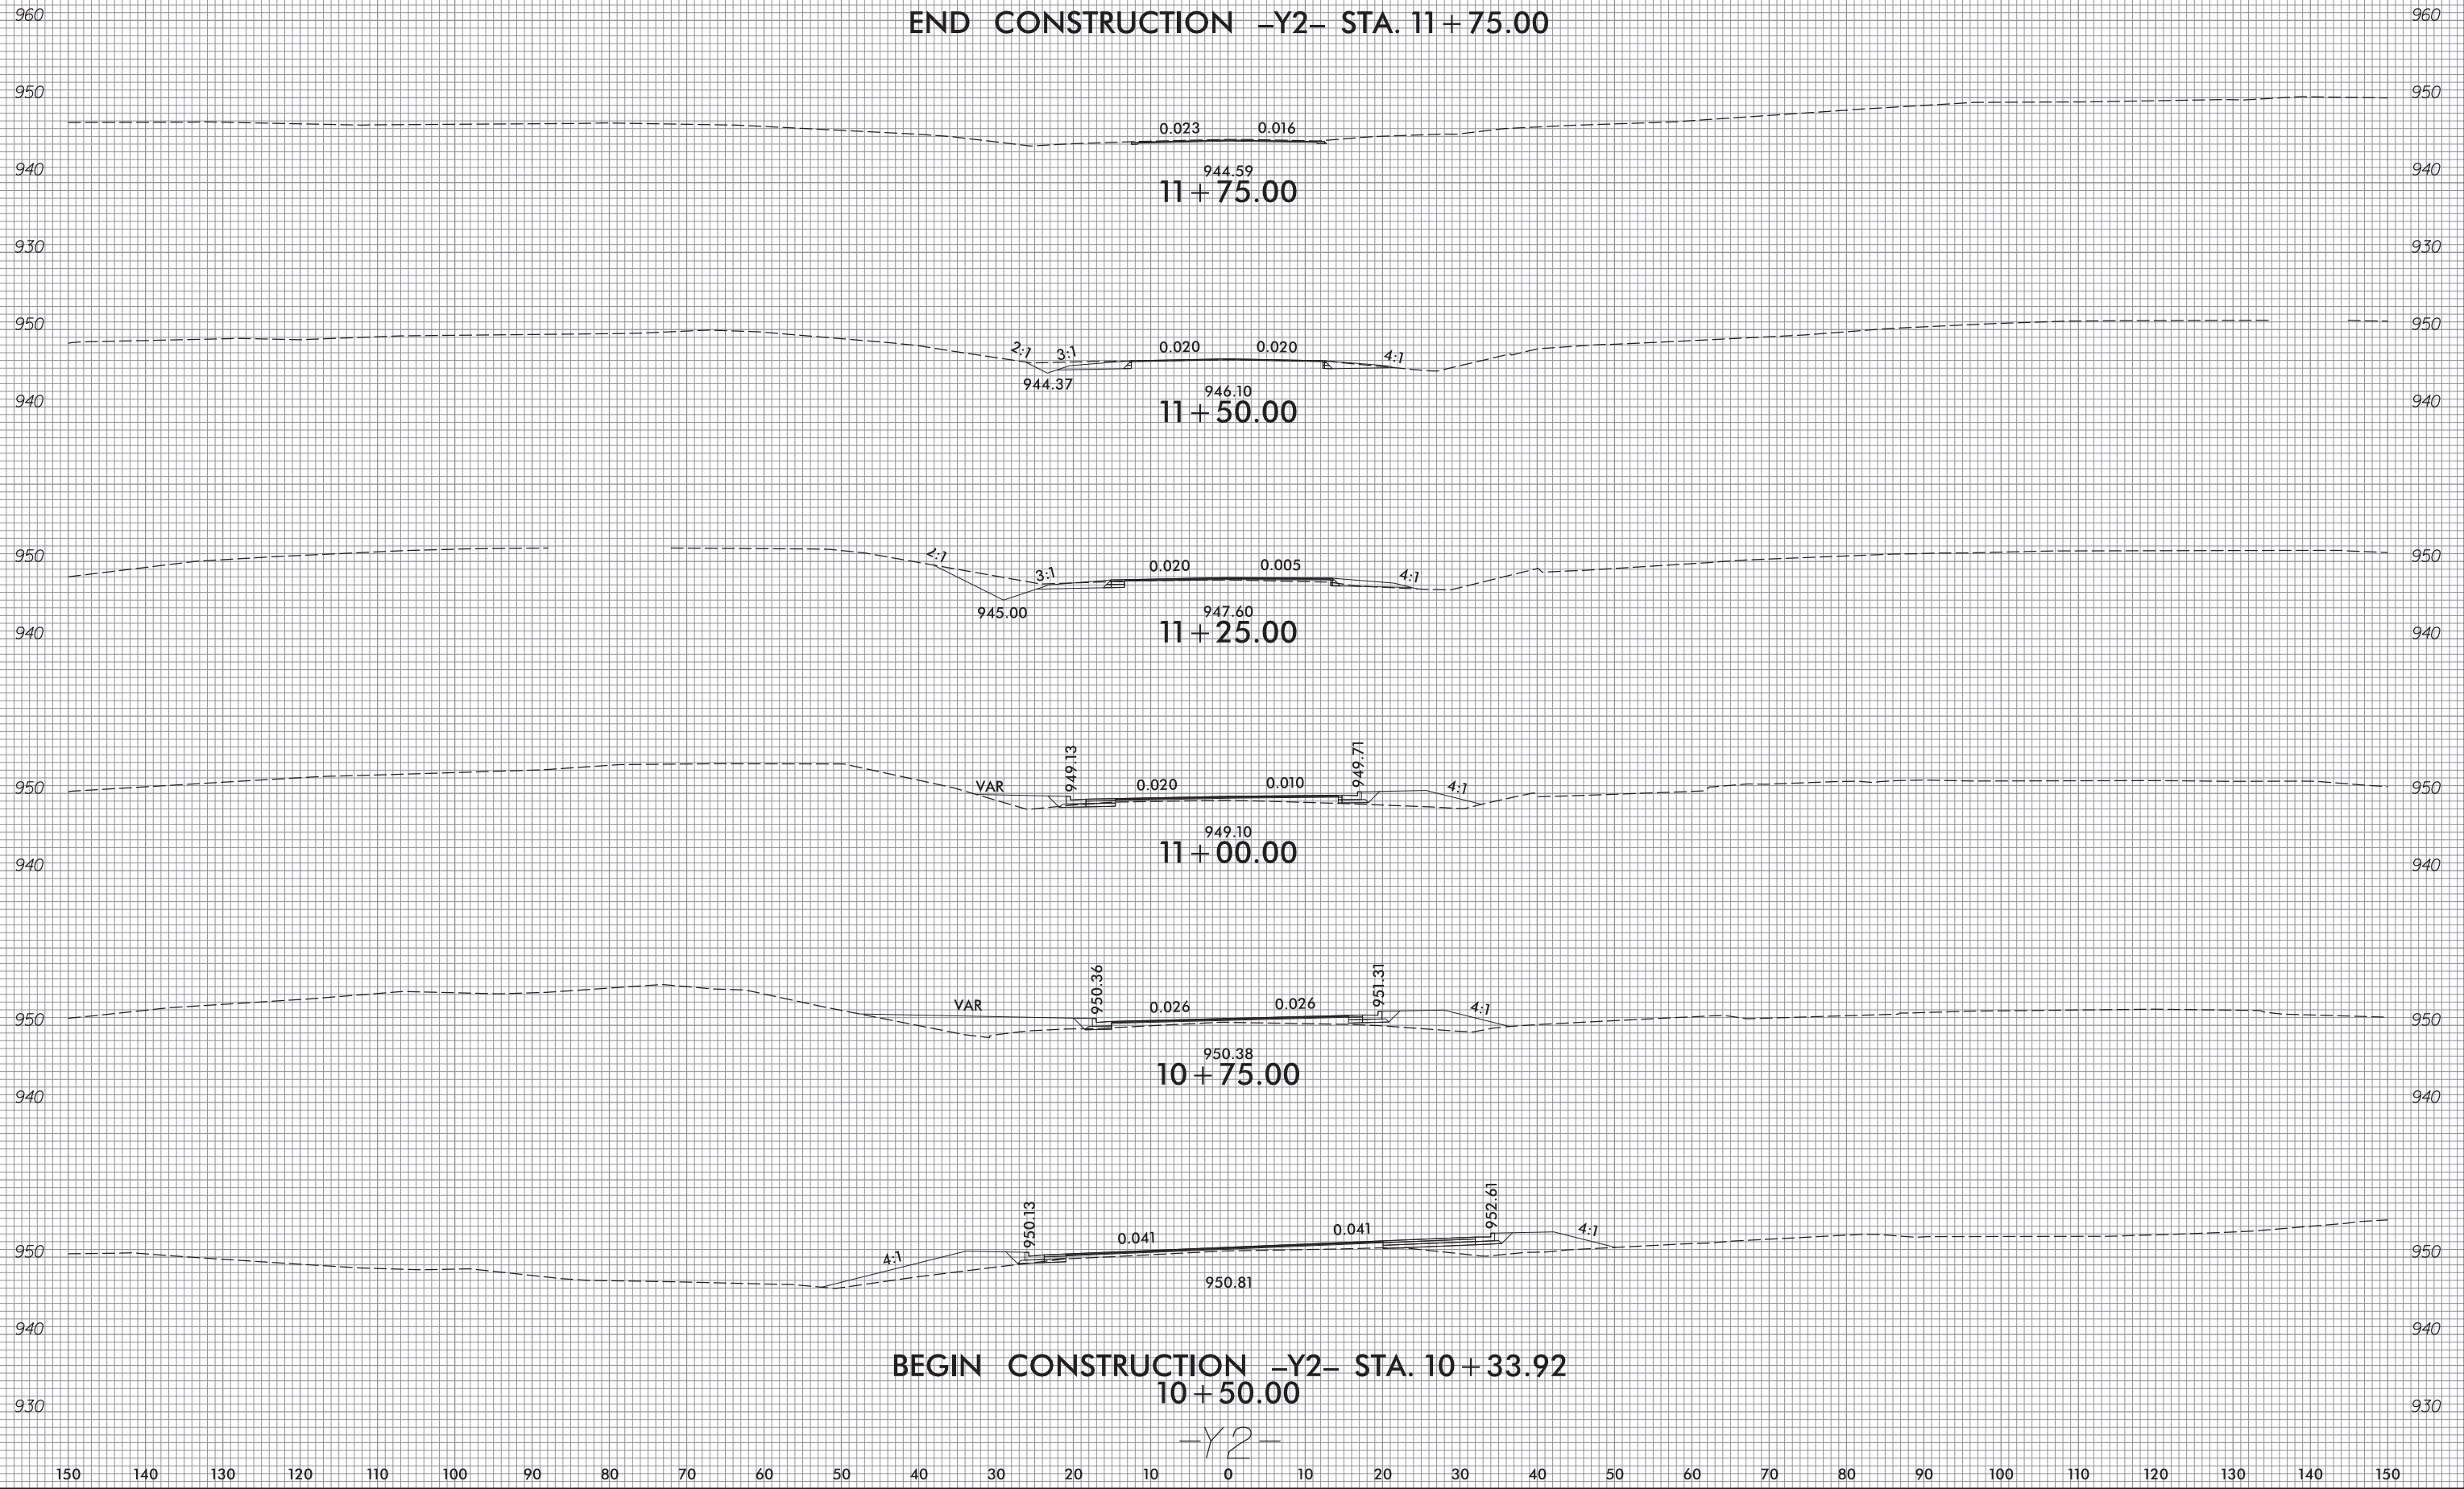

BEGIN CONSTRUCTION -Y2- STA. 10+33.92

10+50.00

-Y2-

150 140 130 120 110 100 90 80 70 60 50 40 30 20 10 0 10 20 30 40 50 60 70 80 90 100 110 120 130 140 150

10-AUG-2023 14:06  
 U5824.Fd1.xpl-y2.dgn  
 cat:gmike