


150 140 130 120 110 100 90 80 70 60 50 40 30 20 10 0 10 20 30 40 50 60 70 80 90 100 110 120 130 140 150

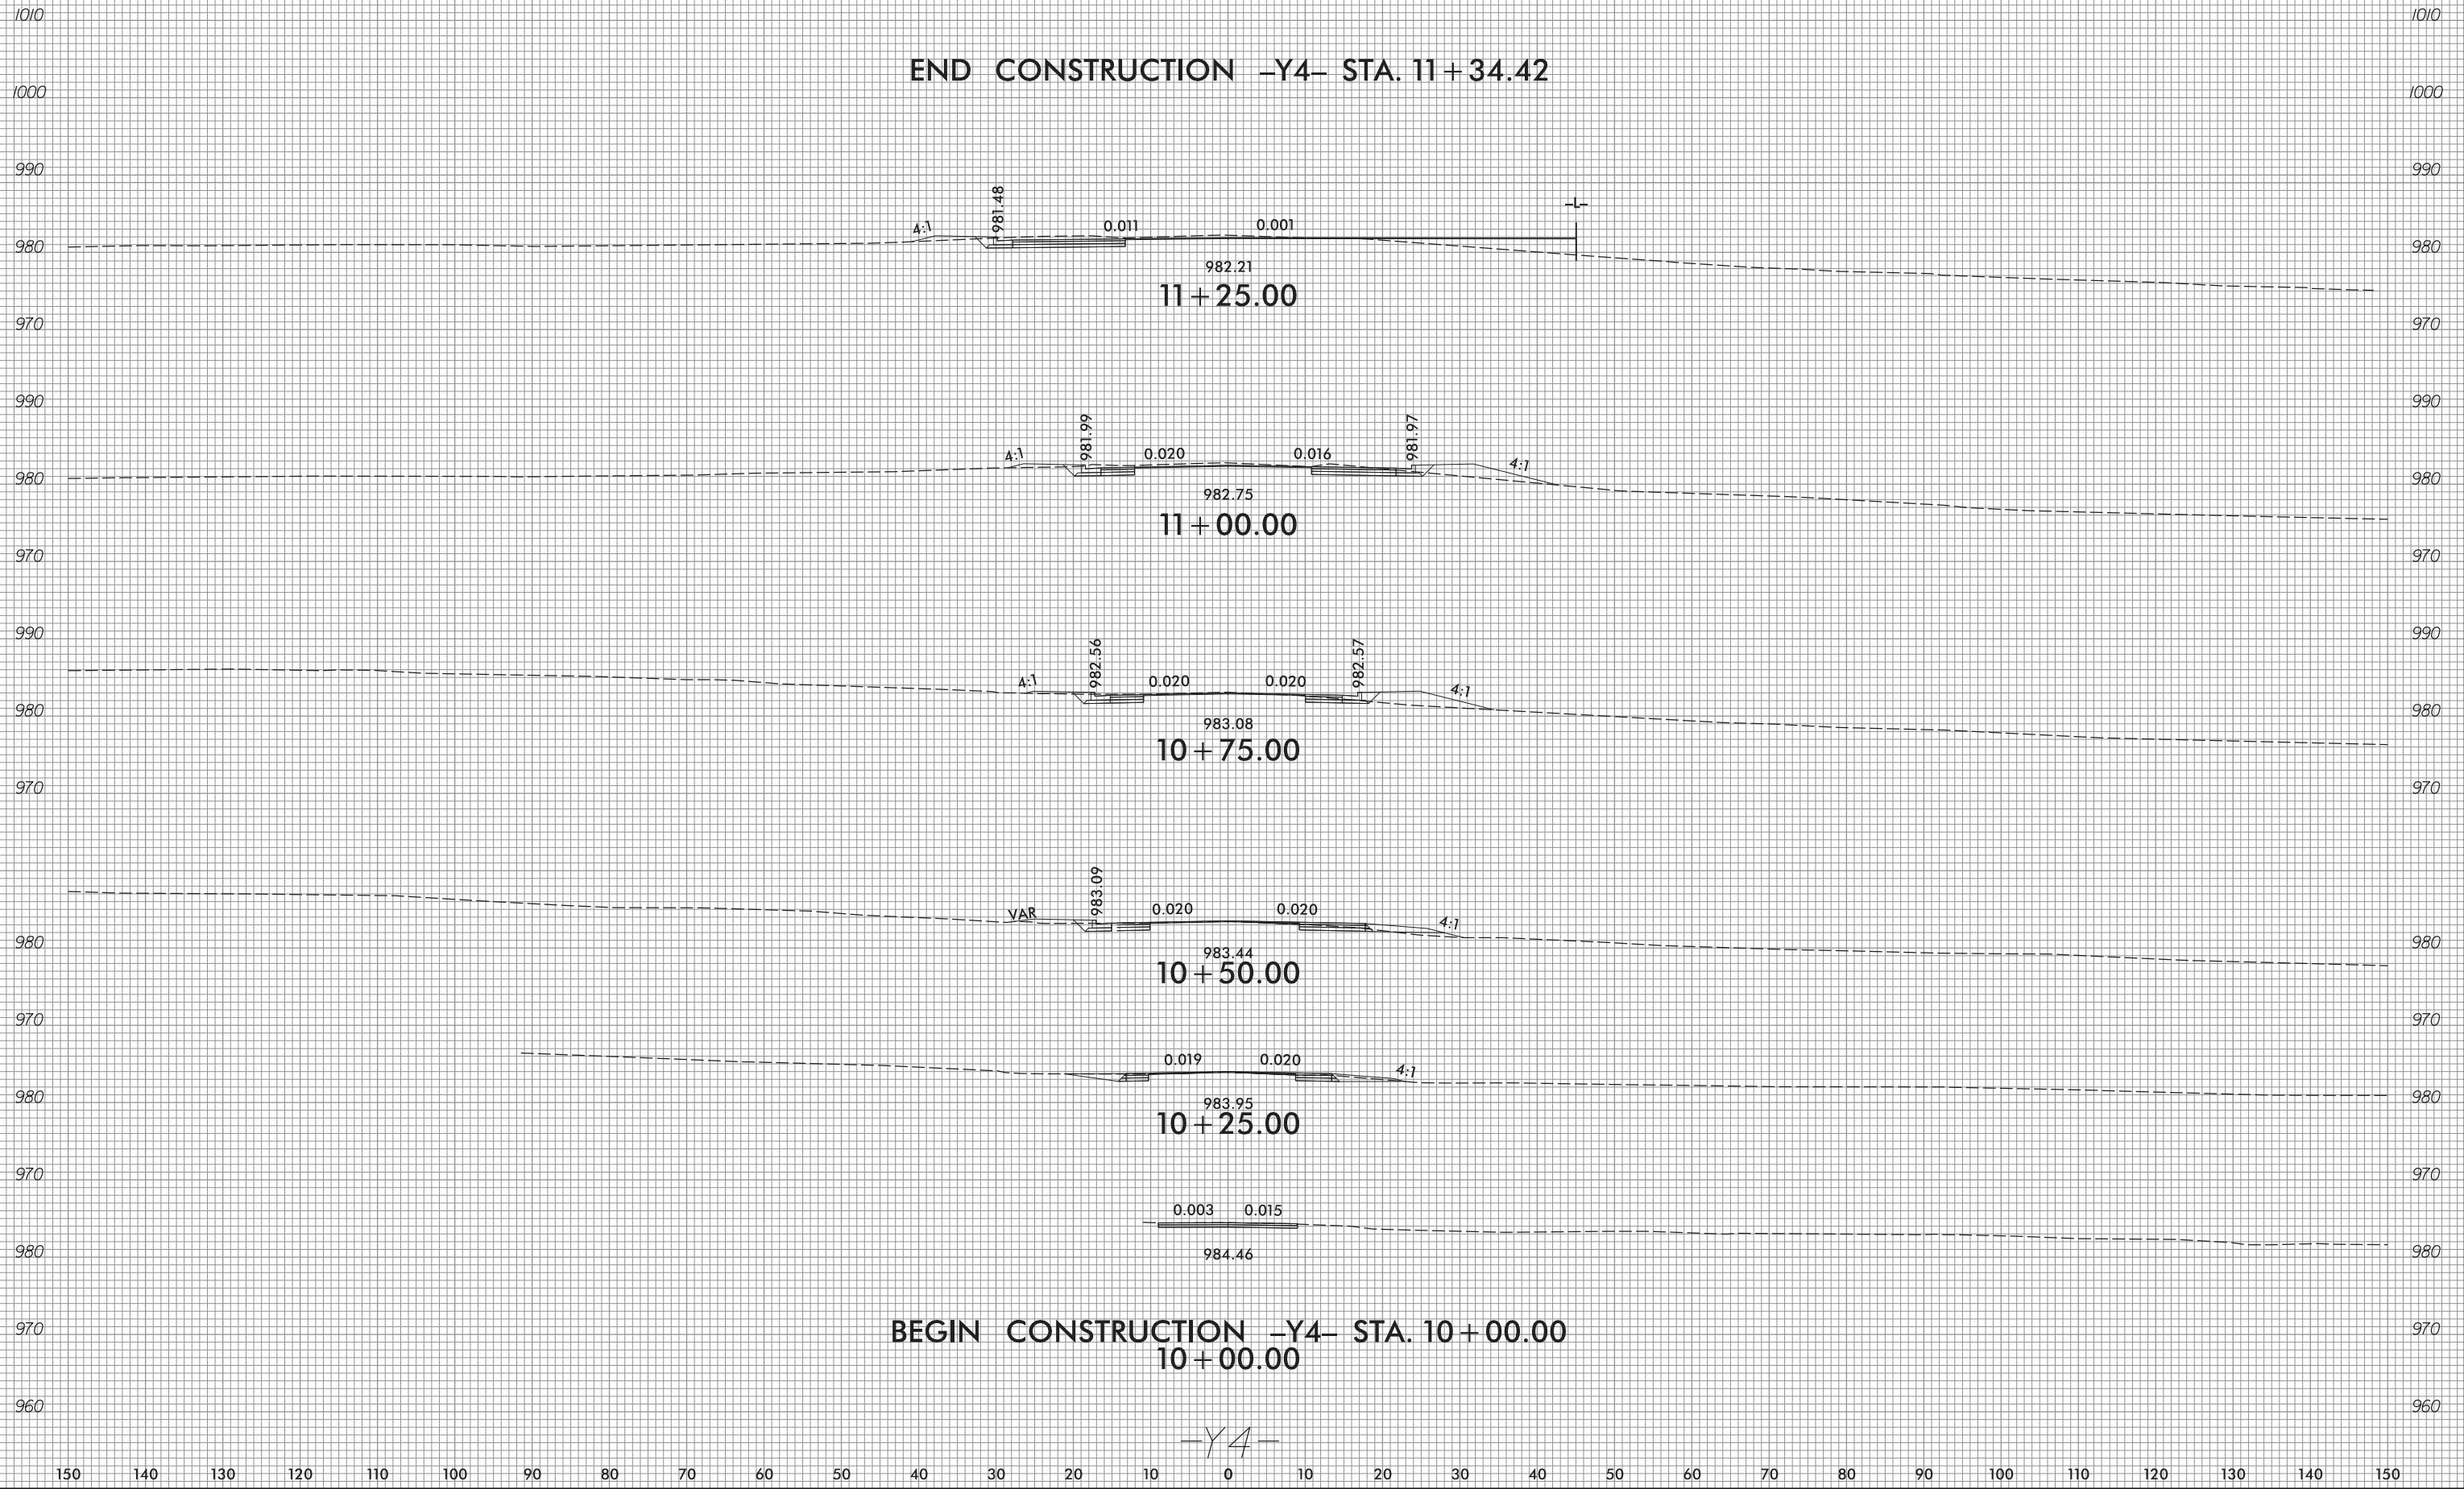

END CONSTRUCTION -Y4- STA. 11+34.42

11+25.00

11+00.00

10+75.00

10+50.00

10+25.00

10+00.00

BEGIN CONSTRUCTION -Y4- STA. 10+00.00

-Y4-

10-AUG-2023 14:06  
 U5824.Fd1.xpl-y4.dgn  
 calvin.mike