


150 140 130 120 110 100 90 80 70 60 50 40 30 20 10 0 10 20 30 40 50 60 70 80 90 100 110 120 130 140 150

END CONSTRUCTION -Y8A- STA. 12+90.79

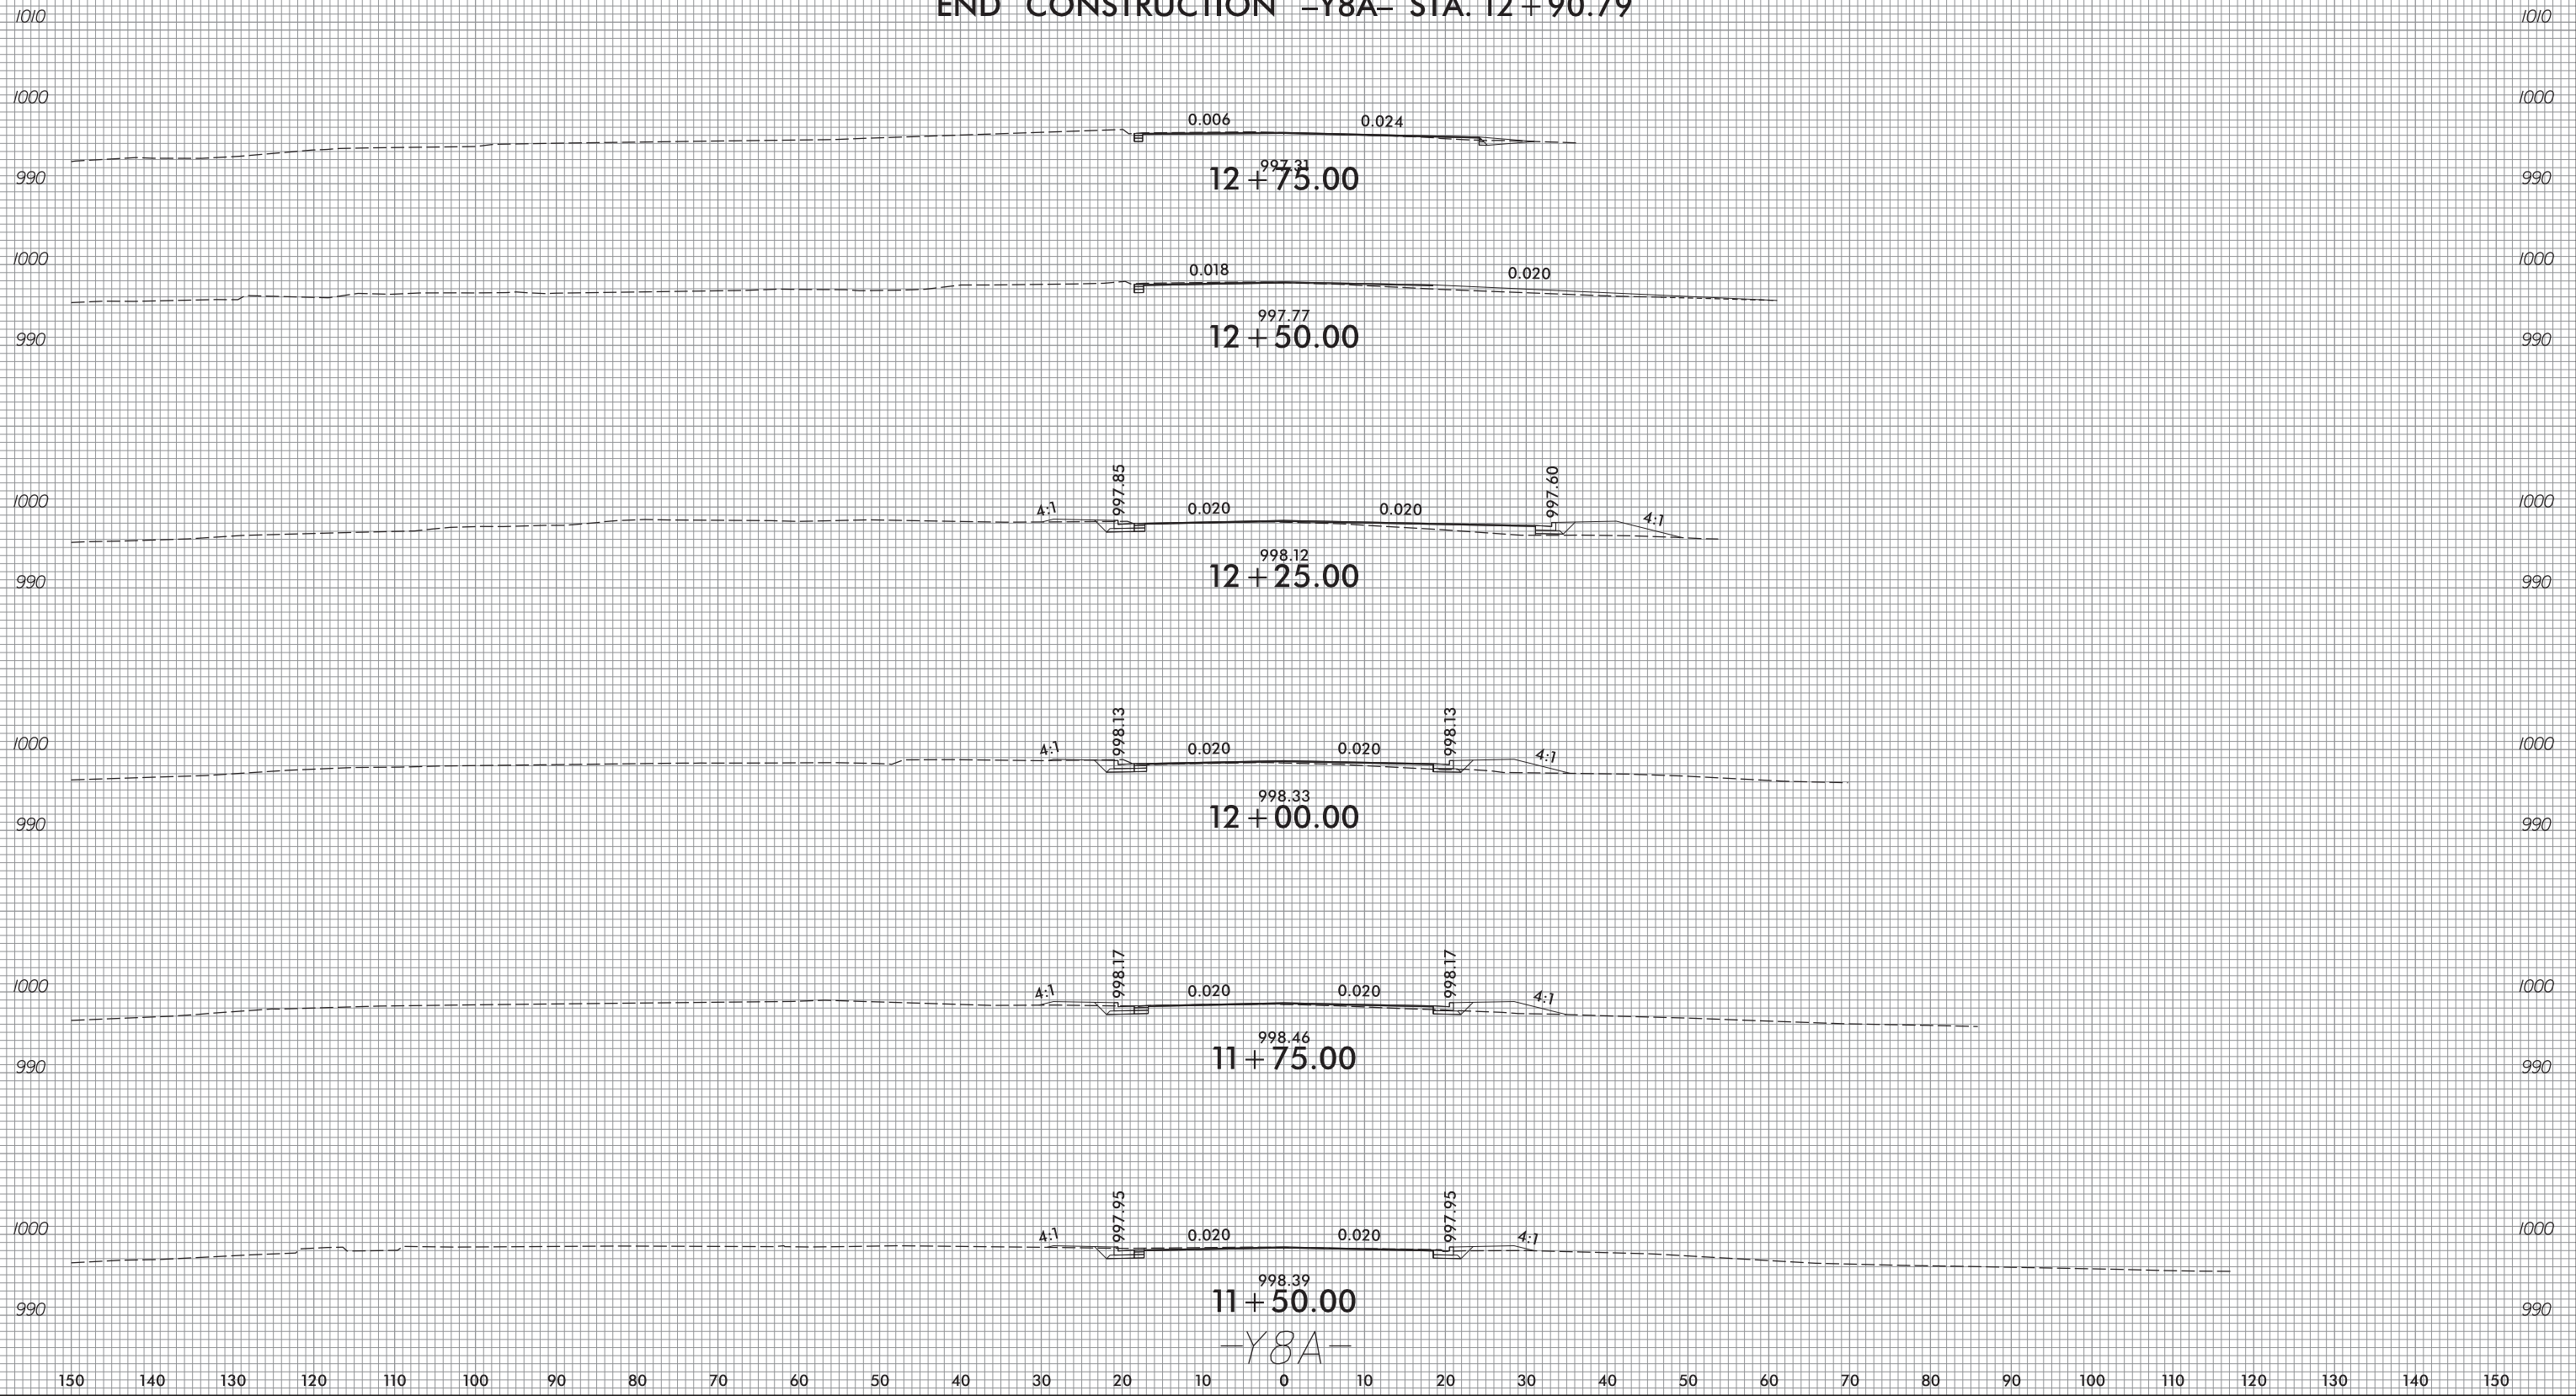

10-AUG-2023 14:06
 U-5824-Fldr-xpl-y8a.dgn
 cat.ygm/ke