



NOTE: SEE STD.DWG. 846.01 FOR
2'-6" CURB AND GUTTER
INFORMATION.

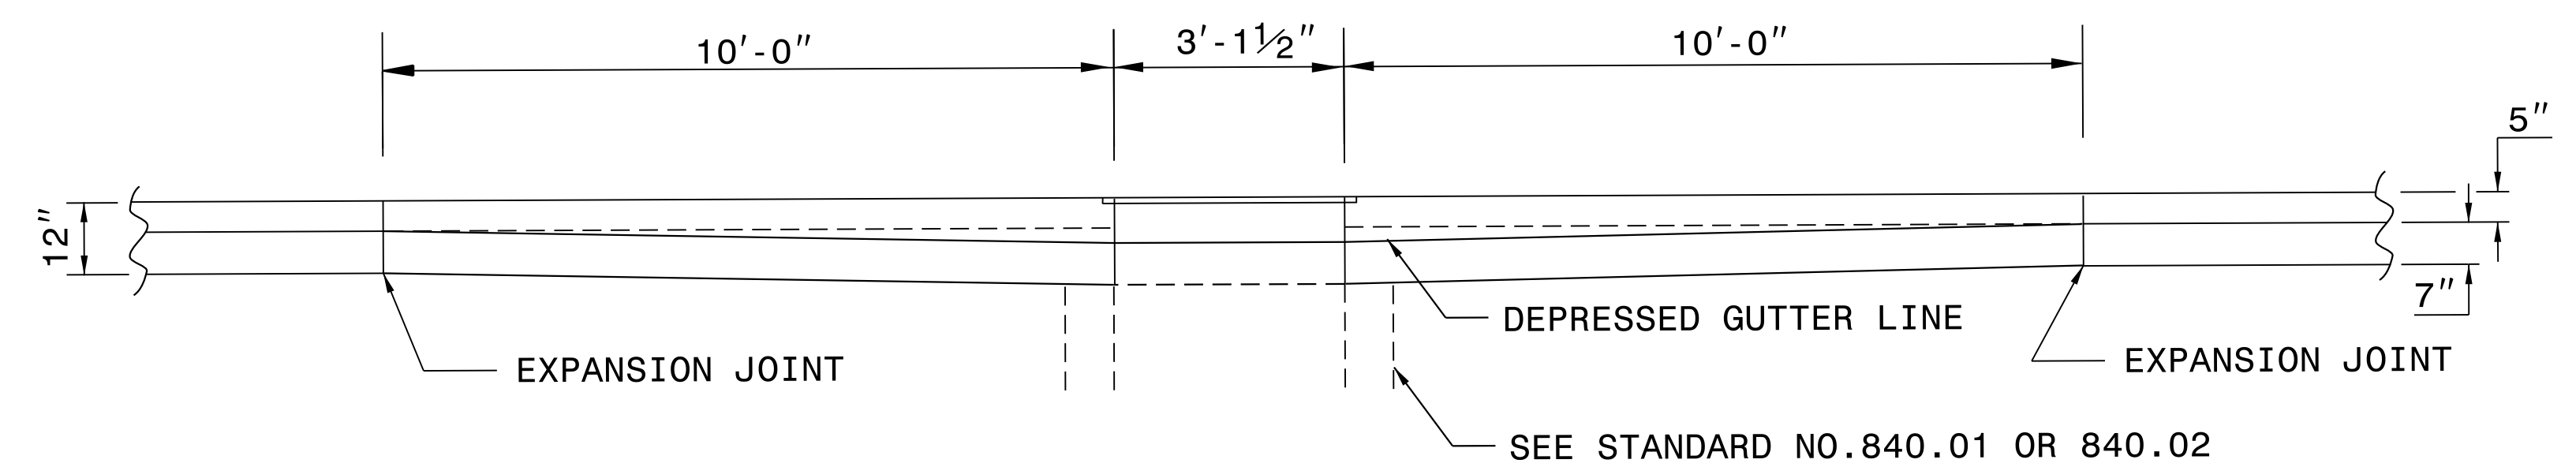

* MAINTAIN THE EDGE OF PAVEMENT. TRANSITION THE CURB ALONG THE
BACK OF THE CURB.

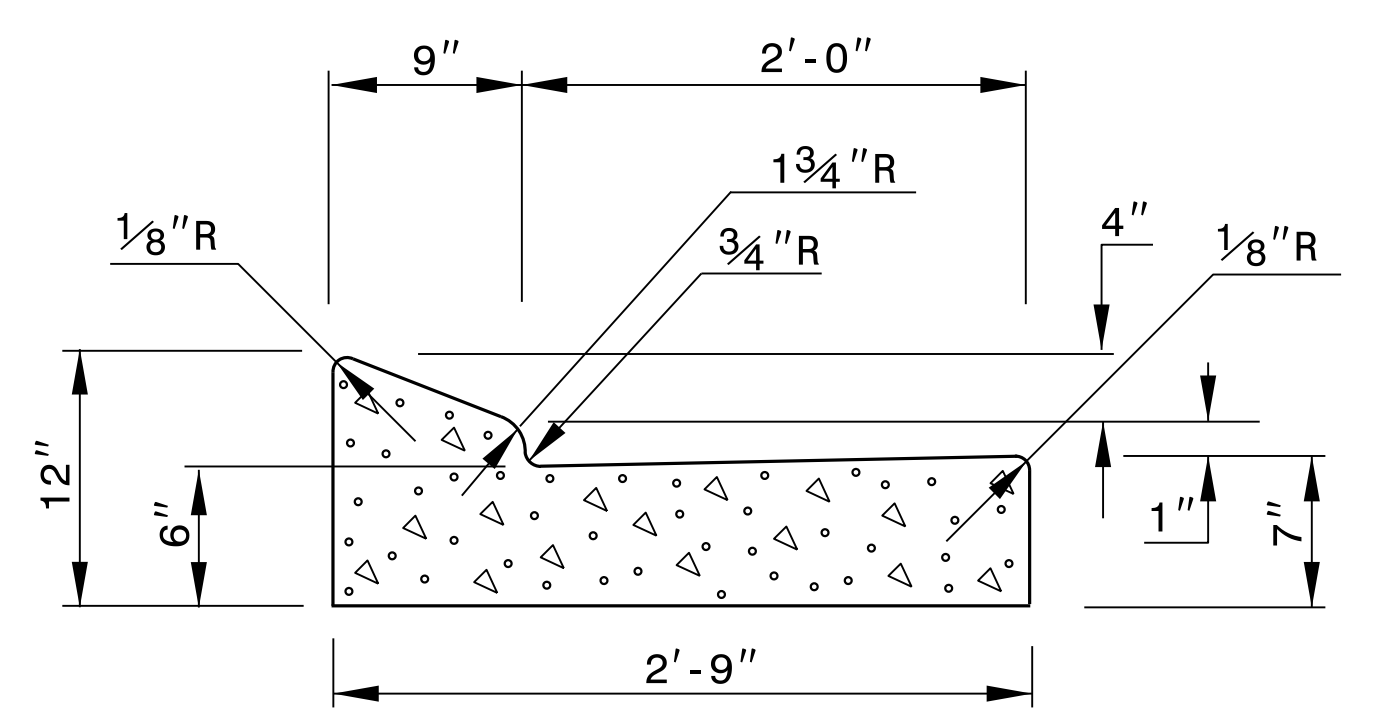

9/7/2023

DOCUMENT NOT CONSIDERED FINAL
UNLESS ALL SIGNATURES COMPLETED

CONTRACT STANDARDS AND DEVELOPMENT UNIT	
Office 919-707-6950	FAX 919-250-4119
DETAIL OF 2'-9" TO 2'-6" CURB & GUTTER TRANSITION SECTION	
ORIGINAL BY: _____	DATE: _____
MODIFIED BY: tspell	DATE: july 14,2009
CHECKED BY: _____	DATE: _____
FILE SPEC.: s:eric/usr/details/stand/cqtranst.dgn	

24-APR-2018 11:11 S:\Contracts\Special Details\ericward\usr\details\stand\c&g transition sections.dgn Jhower-ton AT USD-292595