
| | | ľ |
|---|---|---|
| | Γ | |
| | | |
| | | |
| | | |
| | | |
| | | |
| | | |
| 10 | | |
| 10'-0" MIN <u>.</u> | | |
| Ž | | |
| | | |
| | | |
| | | |
| | | |
| CON | | |
| CON WAS | | |
| | | |
| | | |
| | | |
| | | |
| | | |
| | | |
| | | |
| | | |
| HIGH COHESIVE & LOW FILTRATION SOIL BERM | | |
| | | |
| 10'-1 | | |
| 10'-0" MIN. | | |
| <u>~</u> | | |
| | | |
| | | |
| | | |
| | | |
| CON | | |
| CON WAS | | |
| | | |
| " | | |
| | | |
| | | |
| | | |
| | | |
| | | |
| | | |
| | - | , |

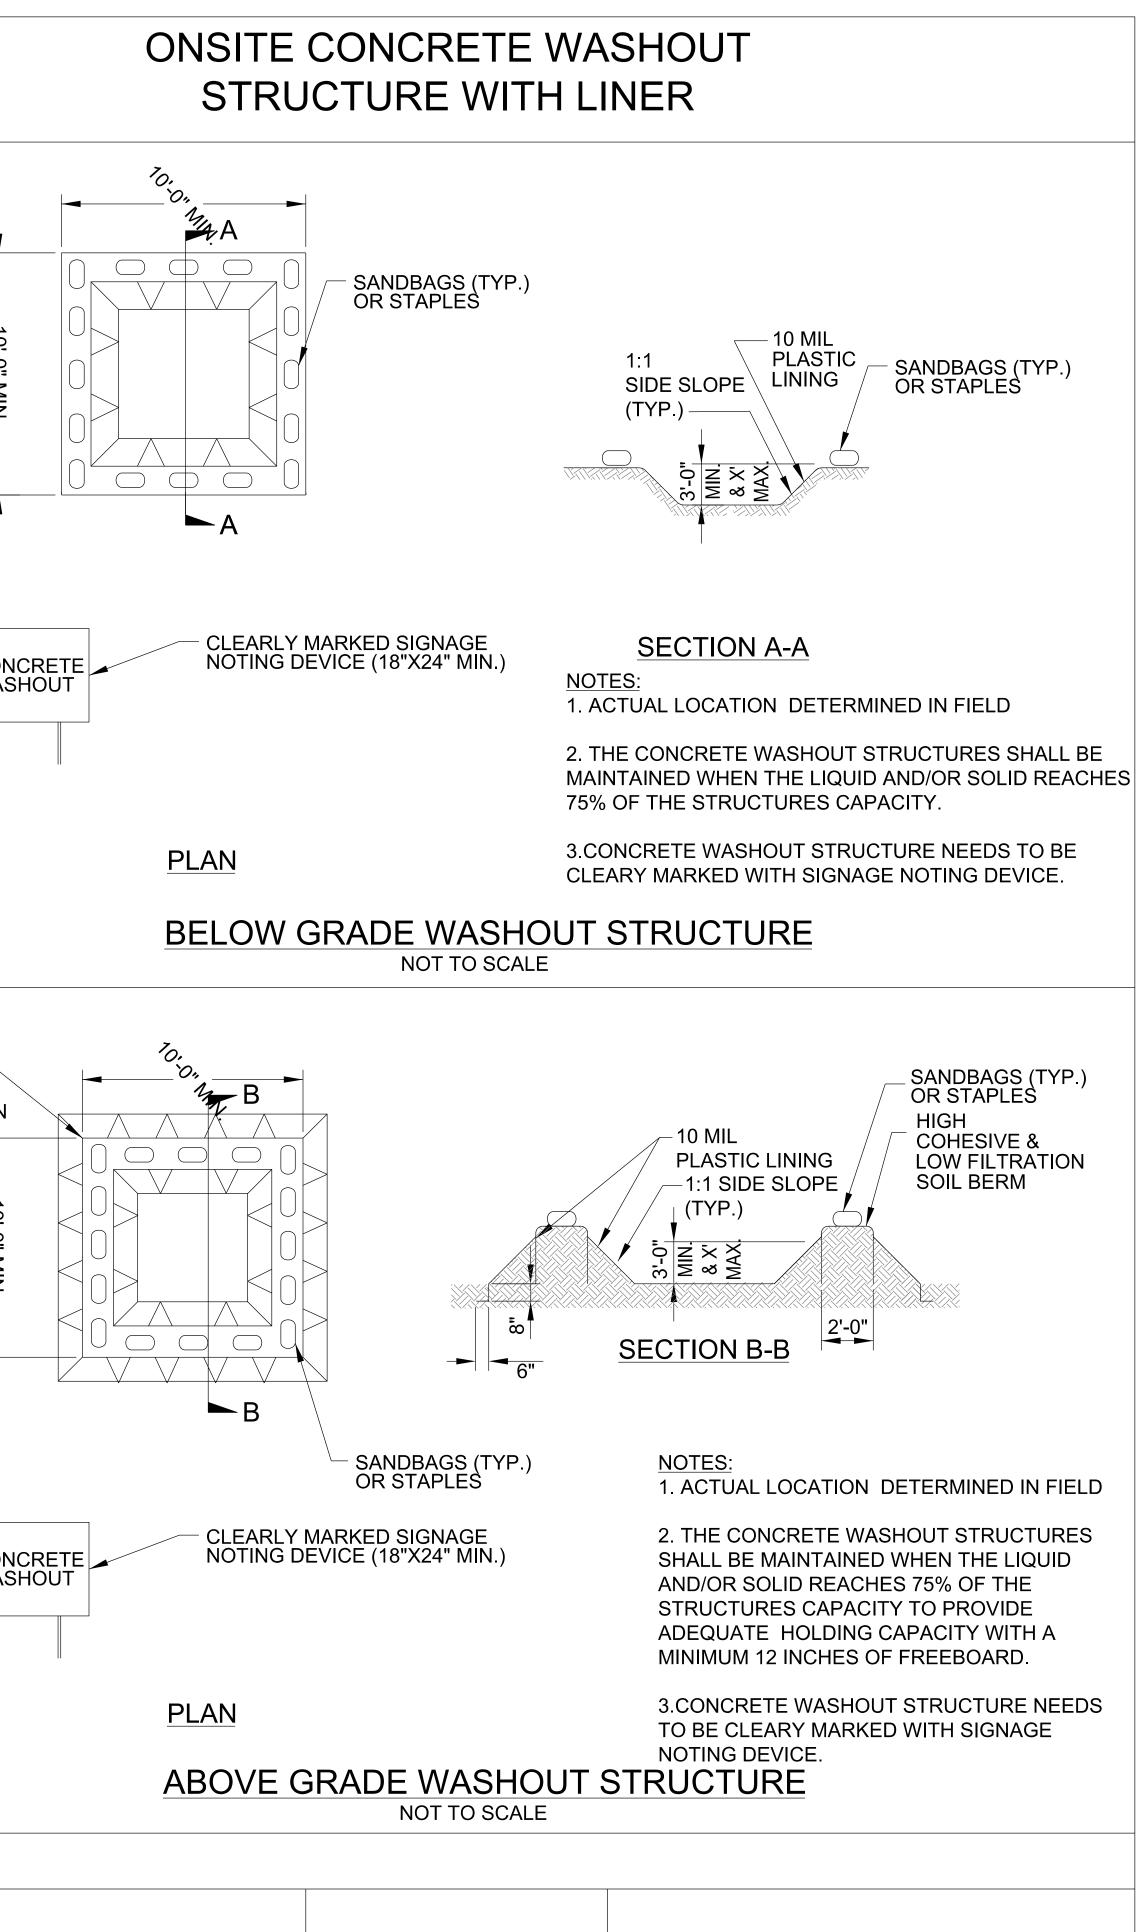

| PROJECT REFERENCE NO | D. SHEET NO. | | |
|----------------------------|------------------------|--|--|
| U-6003 | EC-2F | | |
| R/W SHEET NO. | | | |
| ROADWAY DESIGN ENGINEER | HYDRAULICS ENGINEER | | |