






6/23/16

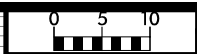

PROJ. REFERENCE NO.
U-6003

SHEET NO.
X-11

150 140 130 120 110 100 90 80 70 60 50 40 30 20 10 0 10 20 30 40 50 60 70 80 90 100 110 120 130 140 150

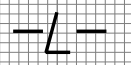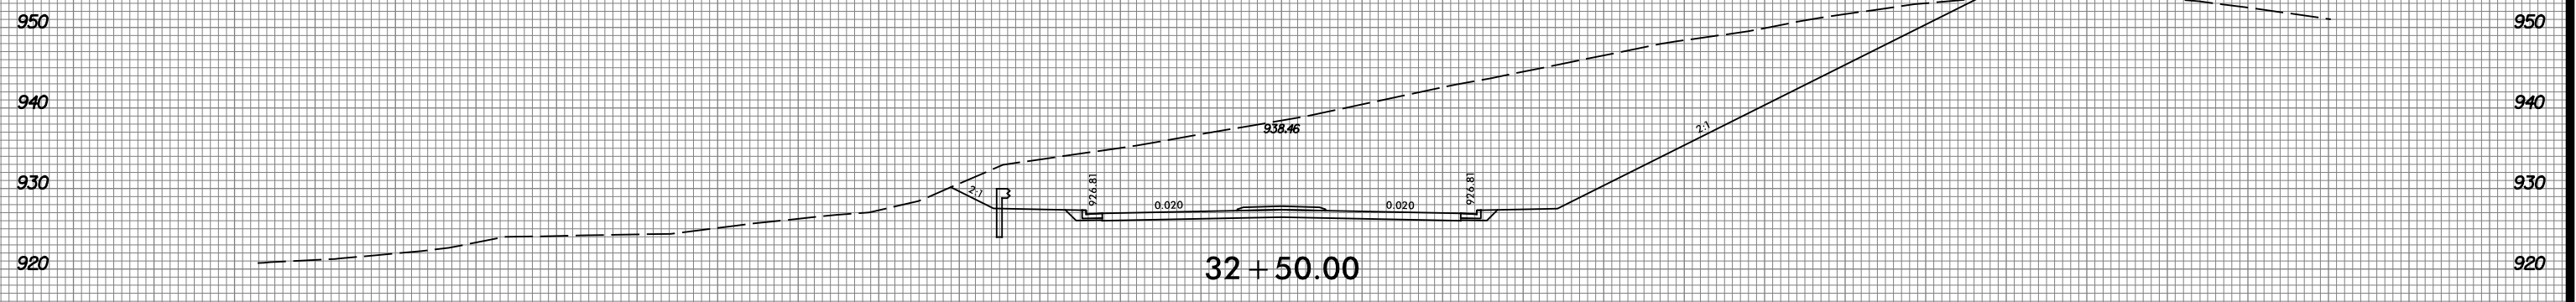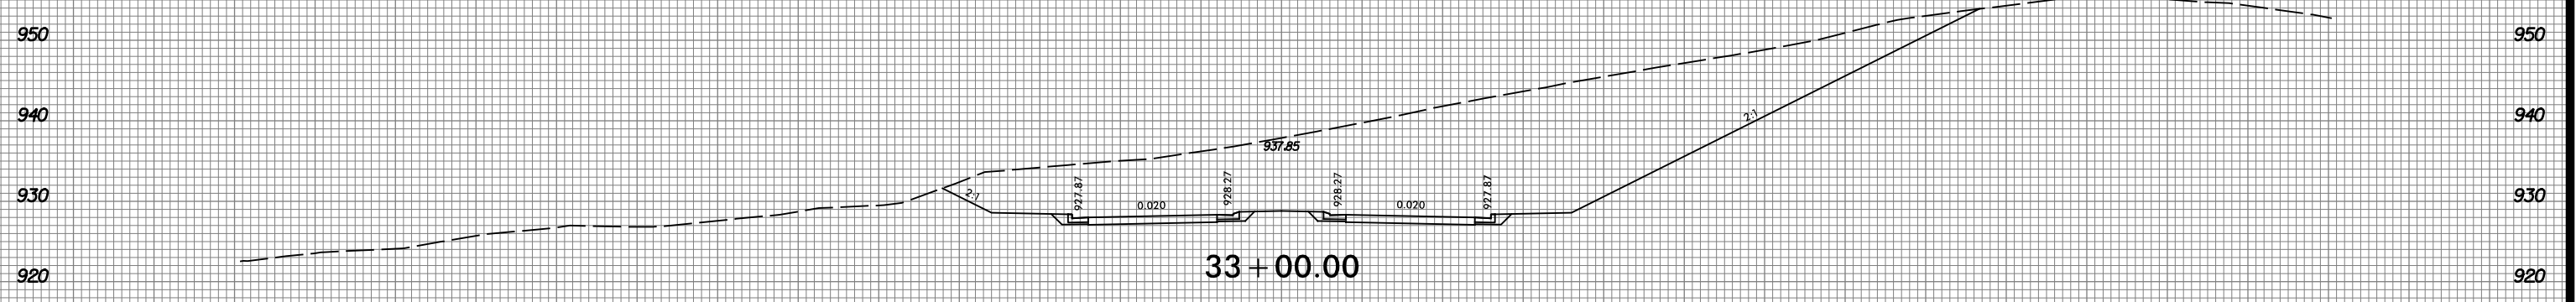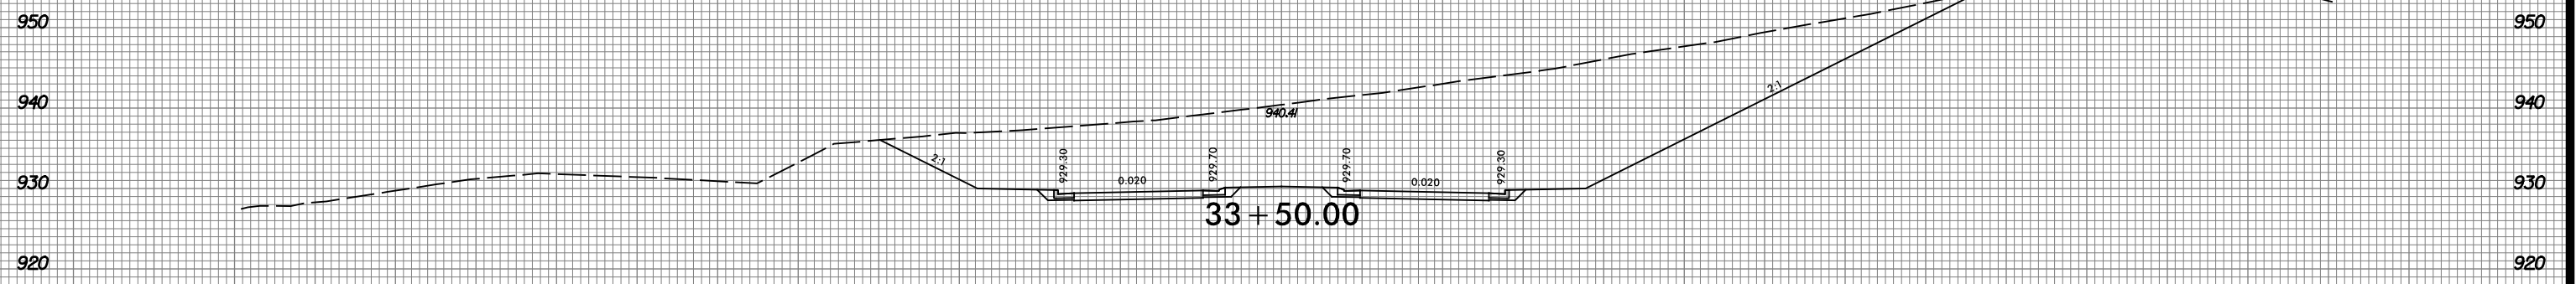

150 140 130 120 110 100 90 80 70 60 50 40 30 20 10 0 10 20 30 40 50 60 70 80 90 100 110 120 130 140 150

9/5/2023
C:\pwworking\k1p9\eeest01\d0498797\U6003_r.dwg_xpl_L.dgn
10:33:28 AM