



6/23/16

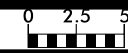

PROJ. REFERENCE NO.
U-6003

SHEET NO.
X-32

75 70 65 60 55 50 45 40 35 30 25 20 15 10 5 0 5 10 15 20 25 30 35 40 45 50 55 60 65 70 75

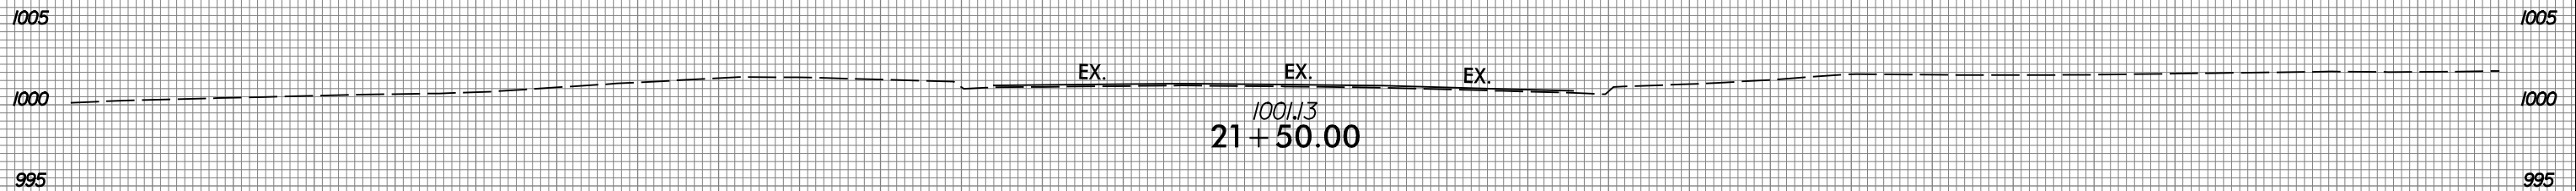

75 70 65 60 55 50 45 40 35 30 25 20 15 10 5 0 5 10 15 20 25 30 35 40 45 50 55 60 65 70 75

9/5/2023
S:\pawg\kyng\east01\ad0498797\U6003_rdy_xpl_Y15.dgn

-Y15-