

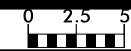
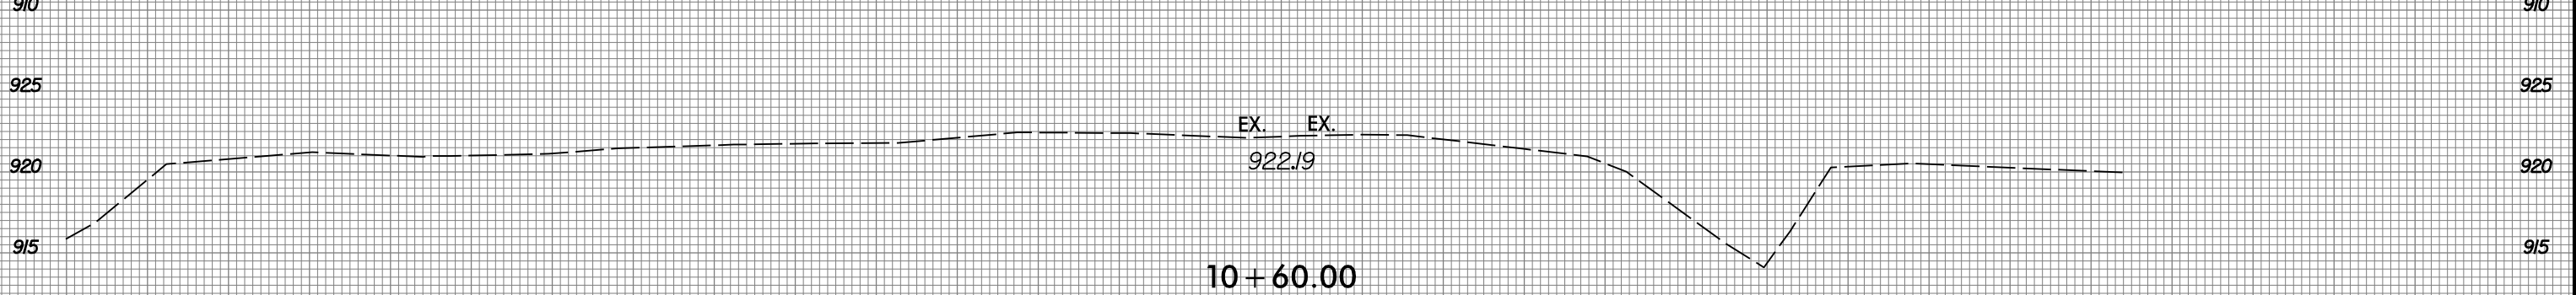
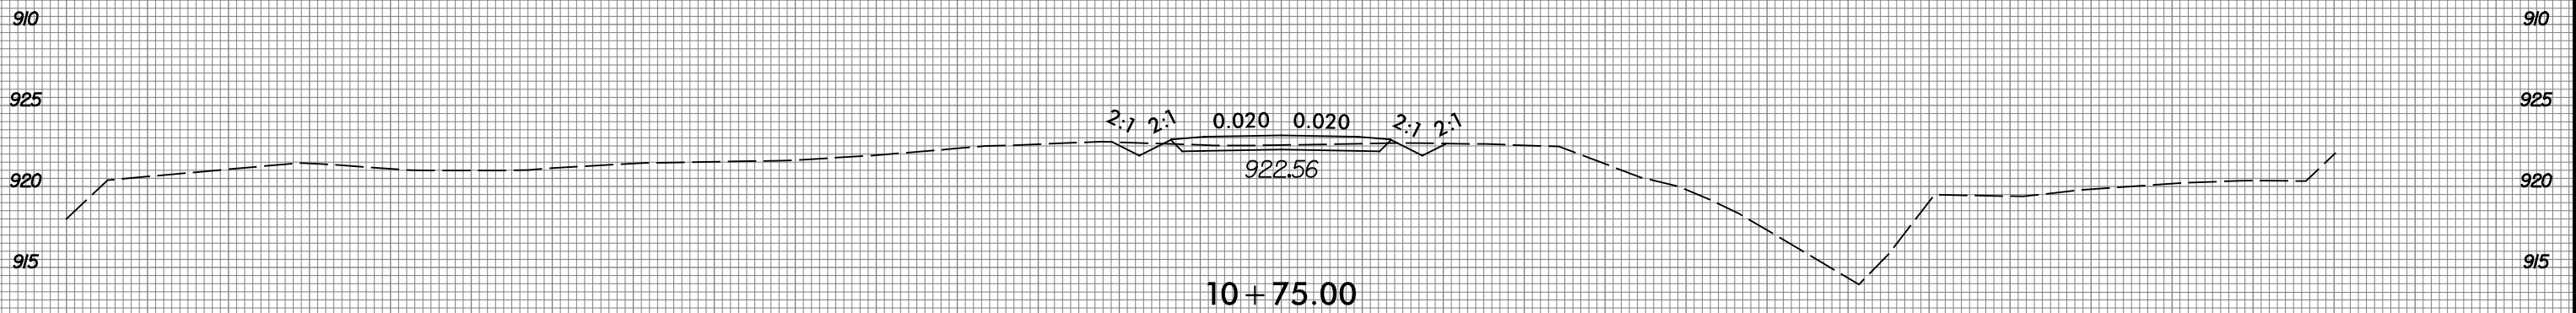


6/23/16

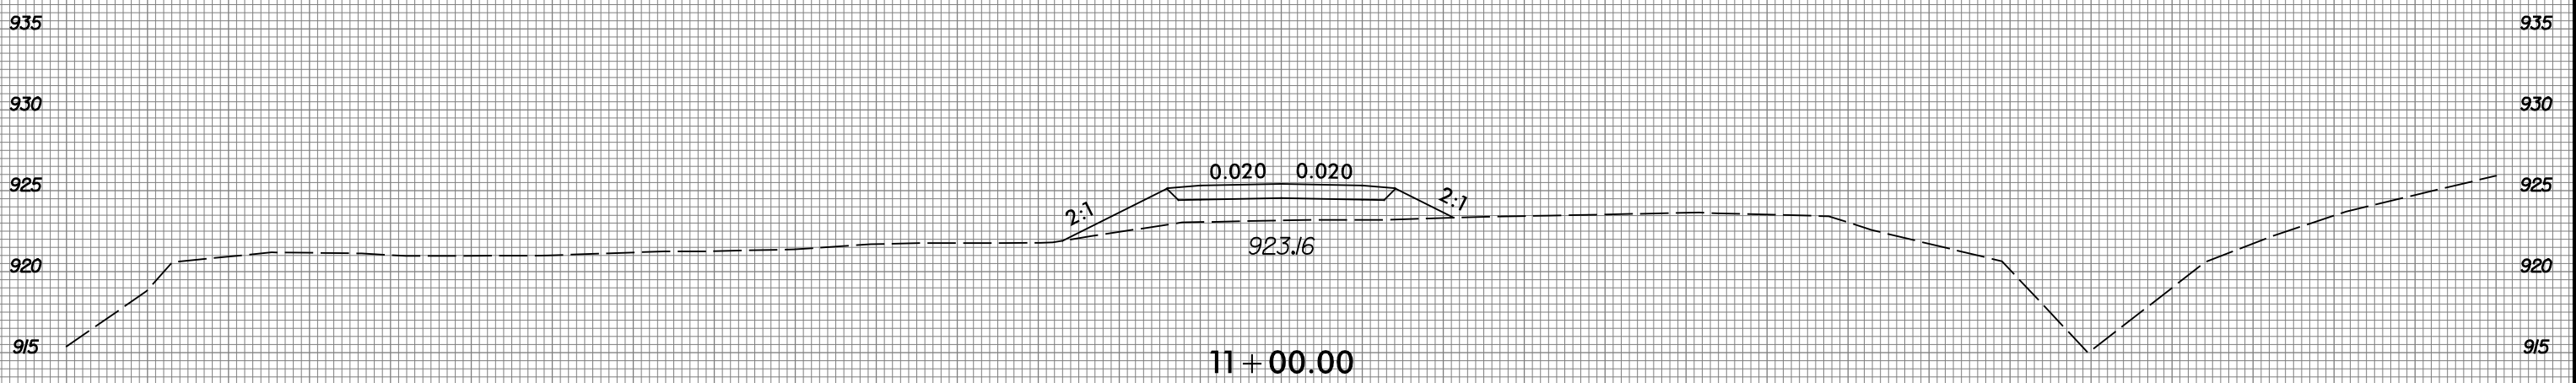

PROJ. REFERENCE NO.	SHEET NO.
U-6003	X-36

75 70 65 60 55 50 45 40 35 30 25 20 15 10 5 0 5 10 15 20 25 30 35 40 45 50 55 60 65 70 75

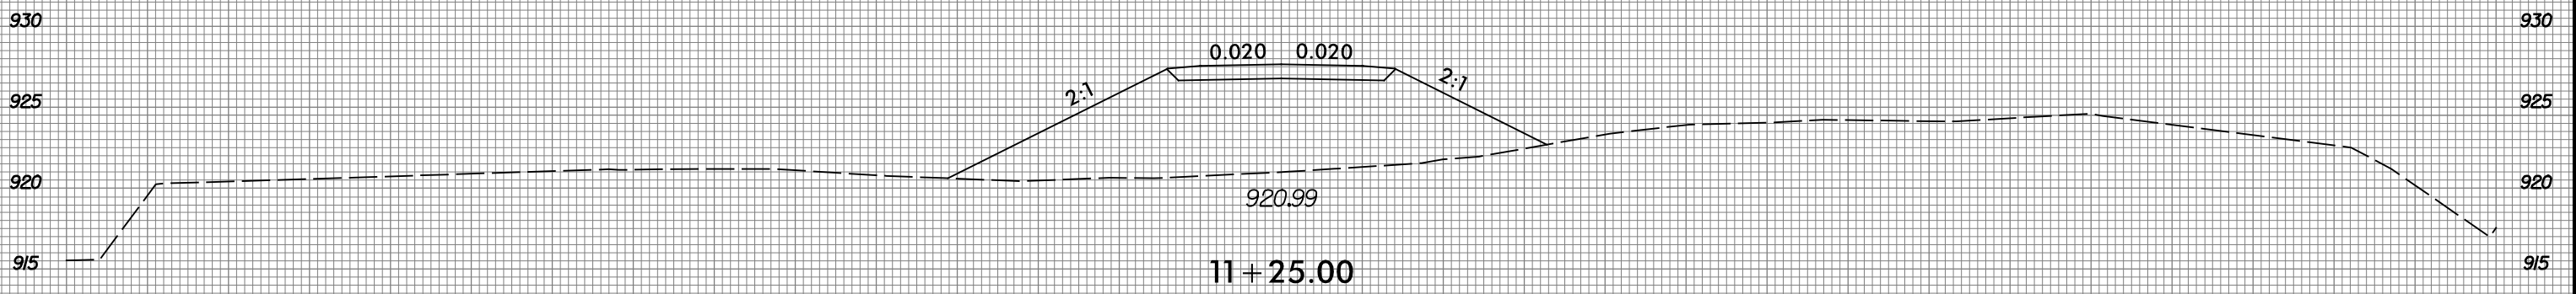

-DRI-

9/5/2023 9:58:48 AM \\sawyer\k\97\6003_rdy_xpl_DRI.dgn