


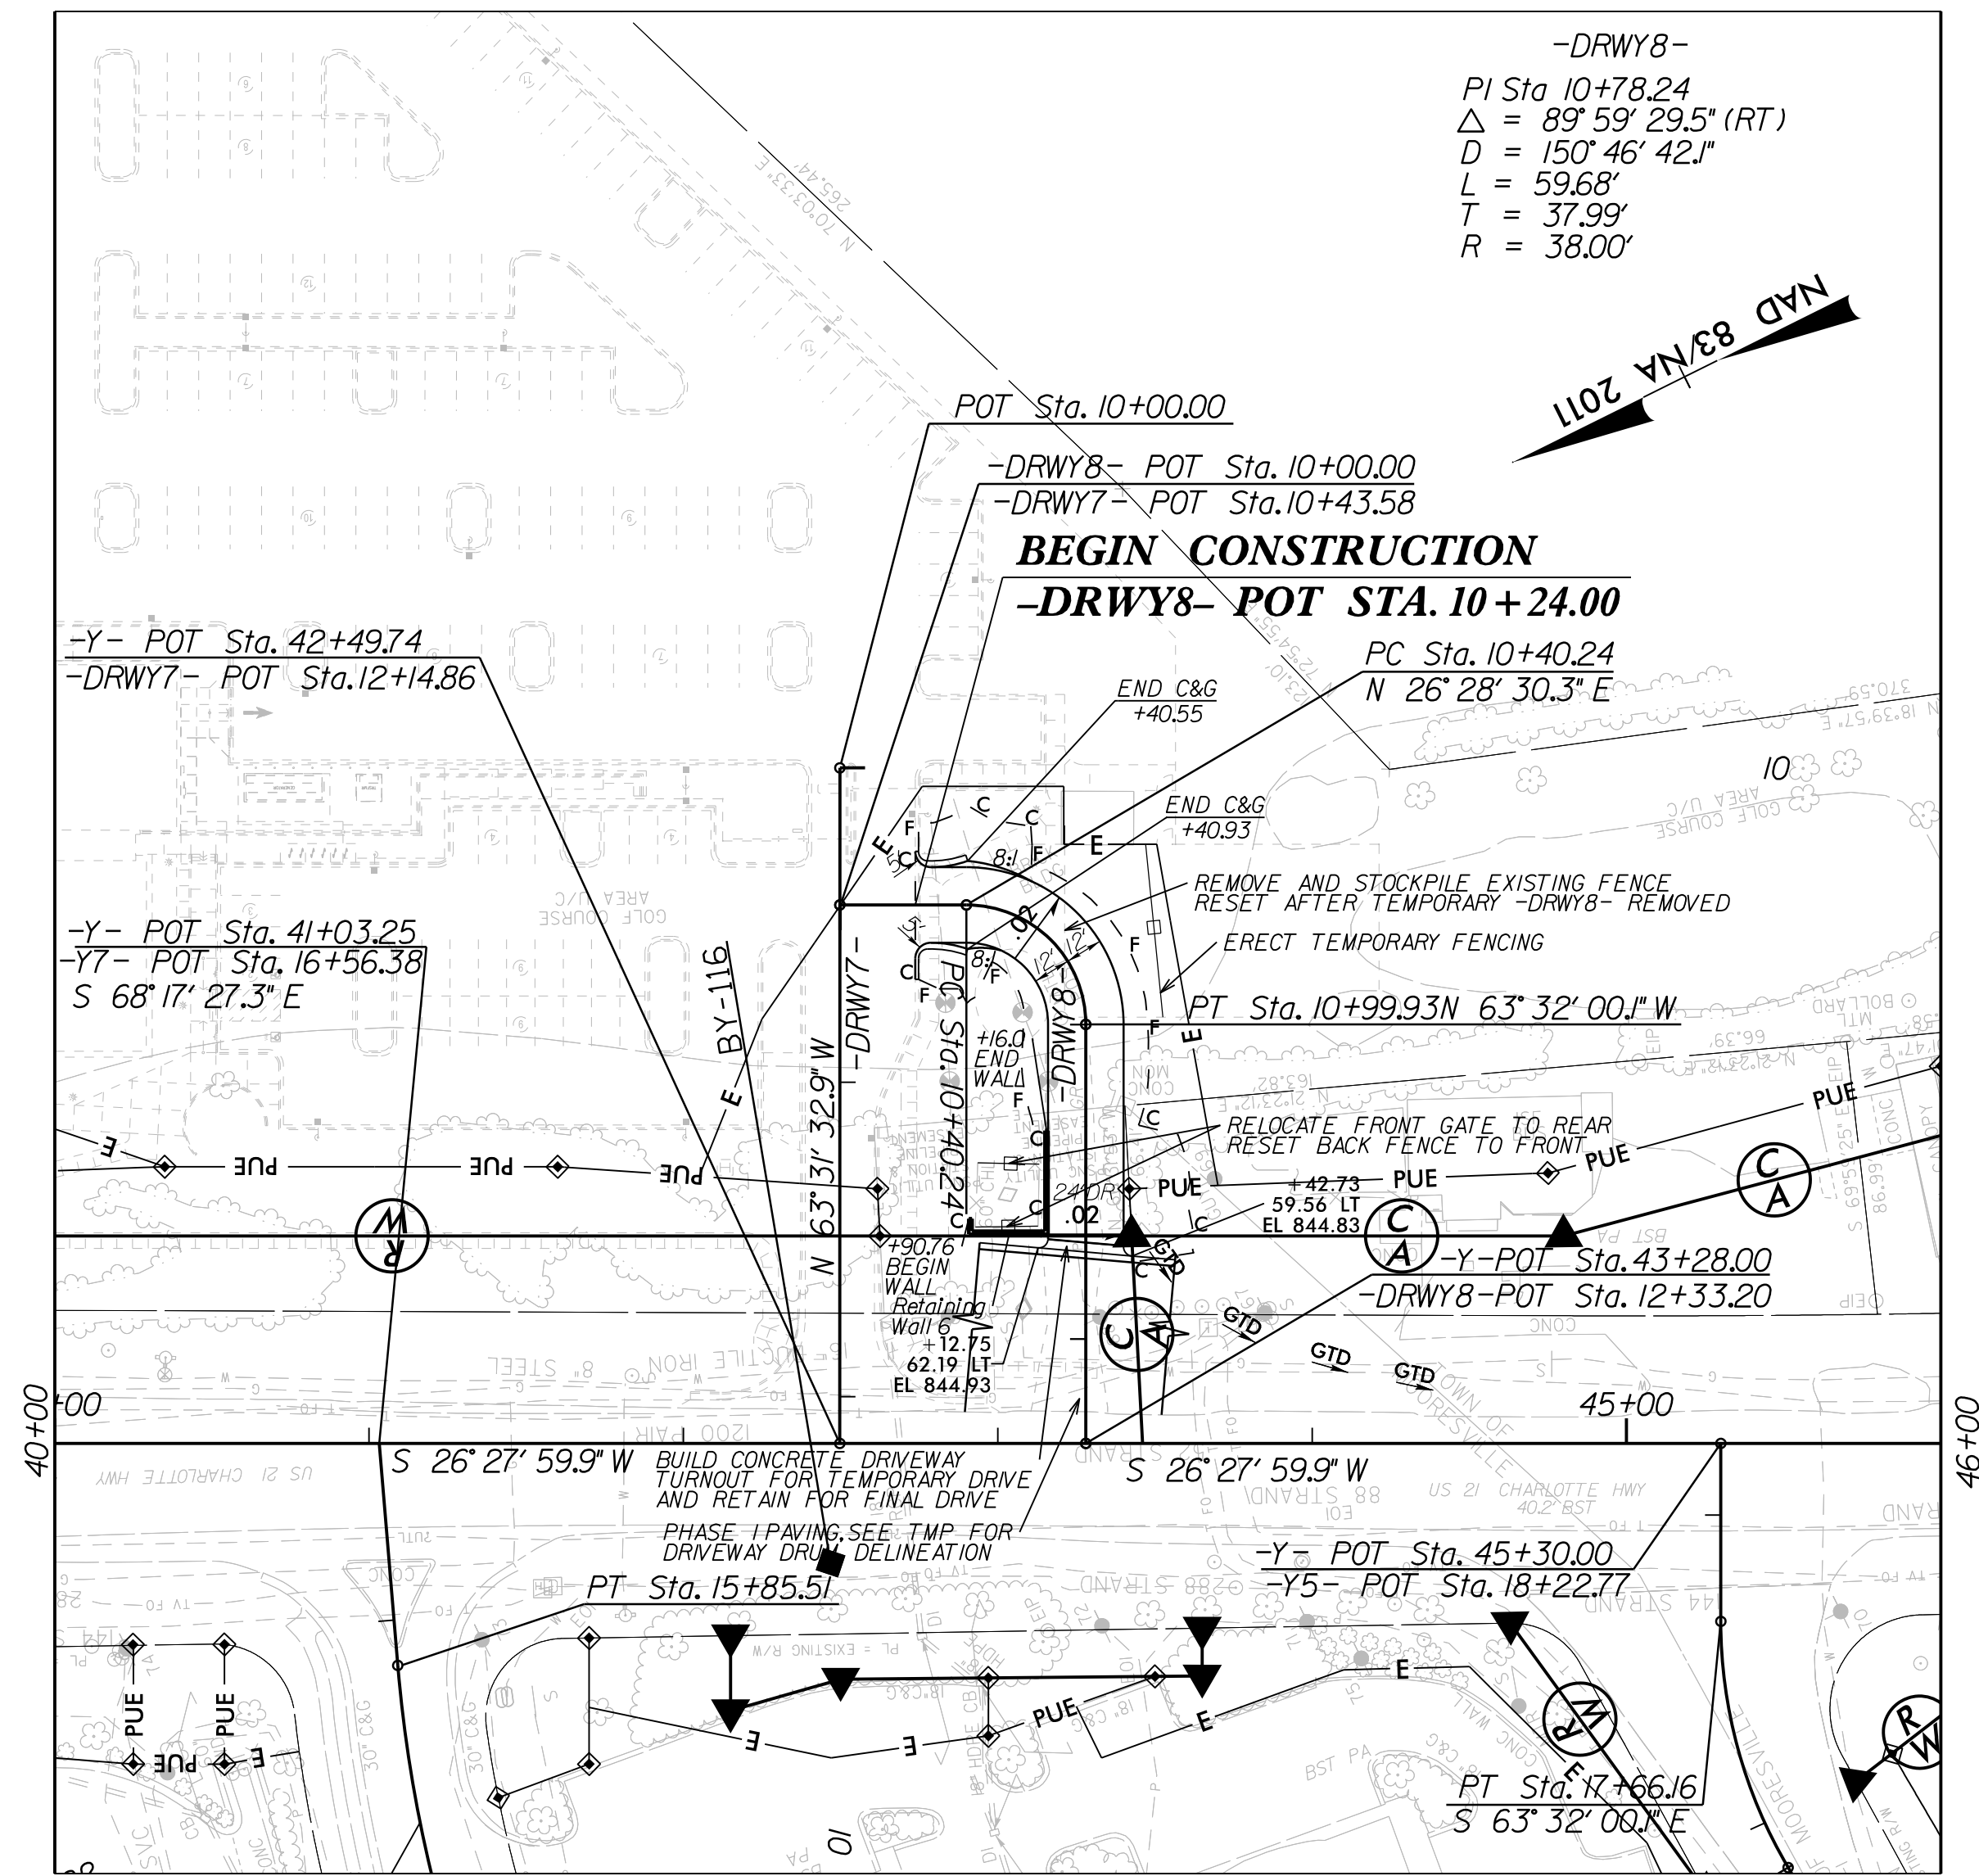

PROJECT REFERENCE NO. <i>R-3833C</i>	SHEET NO. <i>2B-4</i>
ROADWAY DESIGN ENGINEER	
5/15/2023	
DOCUMENT NOT CONSIDERED FINAL UNLESS ALL SIGNATURES COMPLETED	
	TGS ENGINEERS 706 HILLSBOROUGH ST., SUITE 200 RALEIGH, NC 27603 PH (919) 773-8887 CORP. LICENSE NO.: C-0275

TEMPORARY -DRWY8- DESIGN

DETAIL @ TEMPORARY -DRWY8- & -Y- (US 21-CHARLOTTE HWY)
FOR PERMANENT -DRWY8- DESIGN
SEE SHEET 11



Stantec

Stantec Consulting Services Inc
801 Jones Franklin Road
Suite 300
Raleigh, NC 27606
Tel. (919) 851-6866
Fax. (919) 851-7024
www.stantec.com
License No. F-0672