



5/28/2023


-DRWY1-

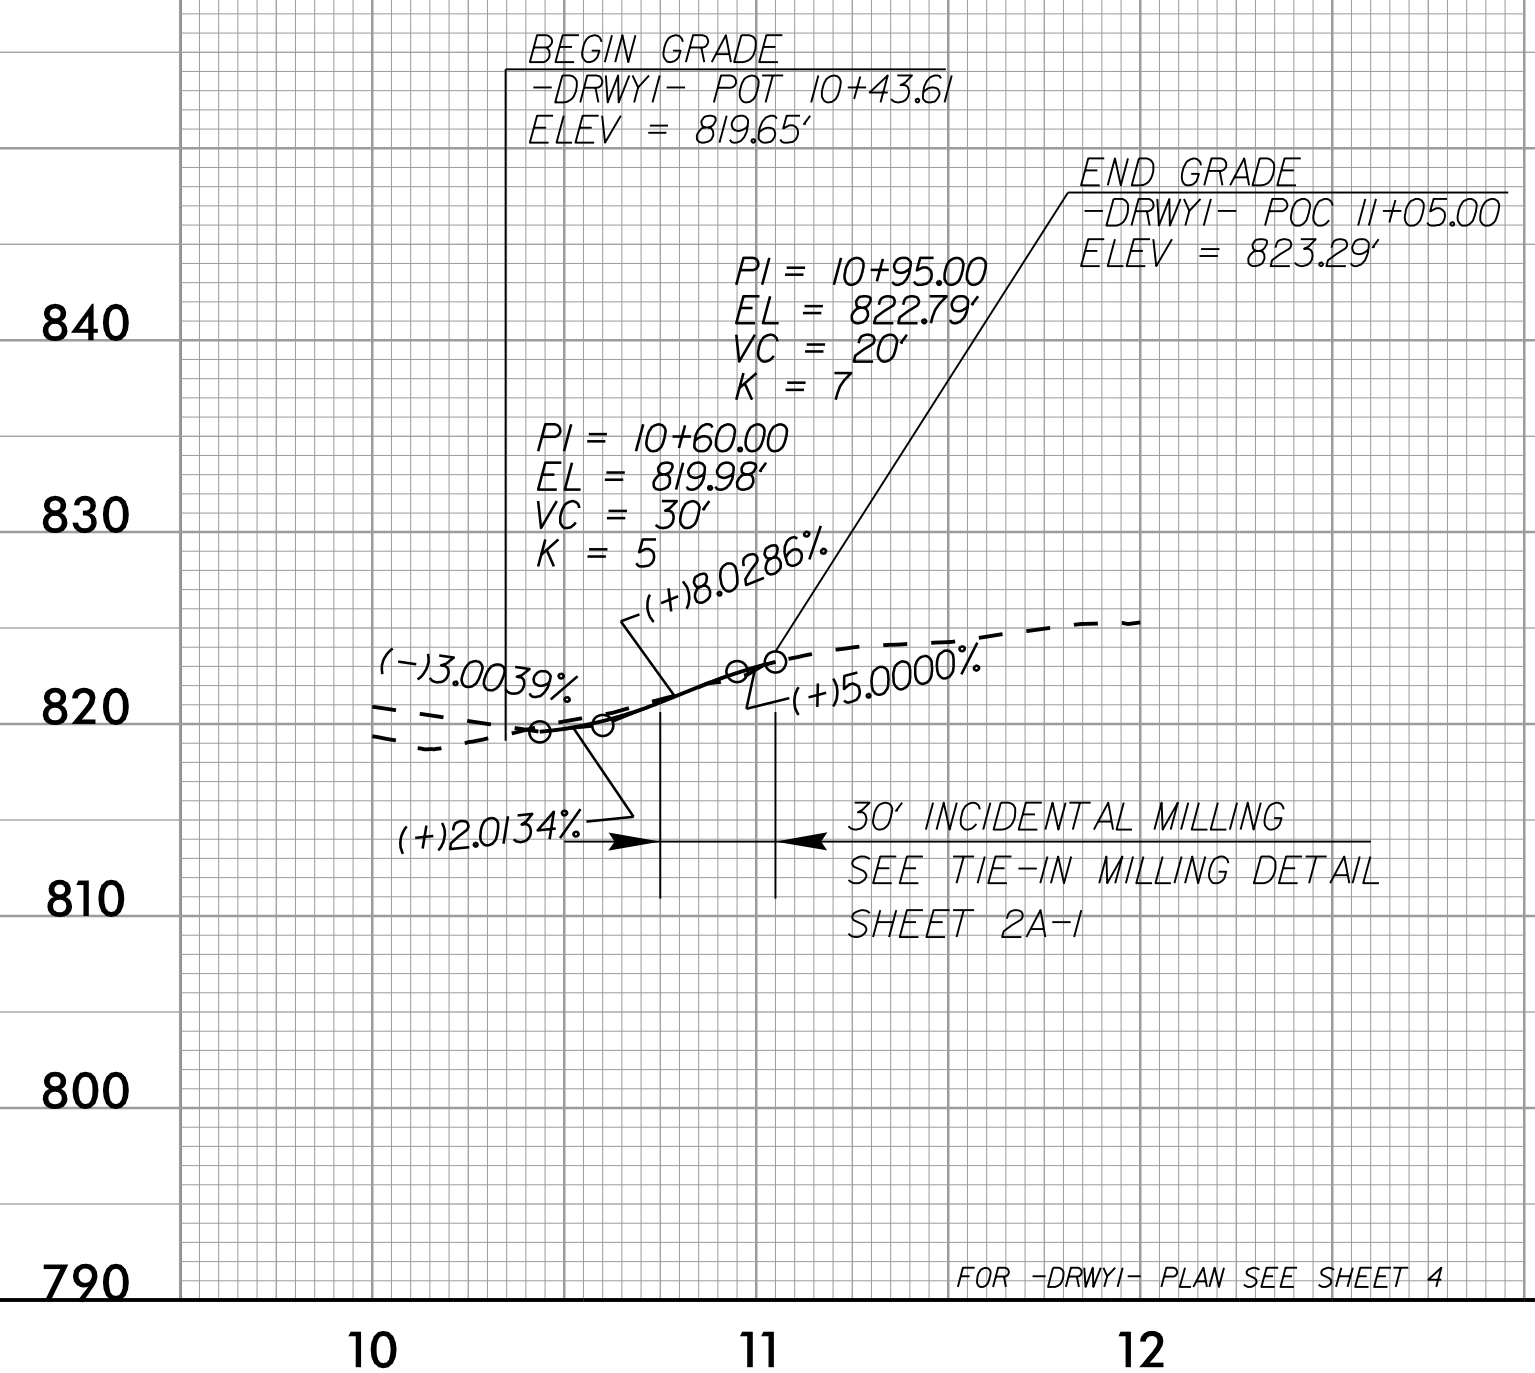


-DRWY2-

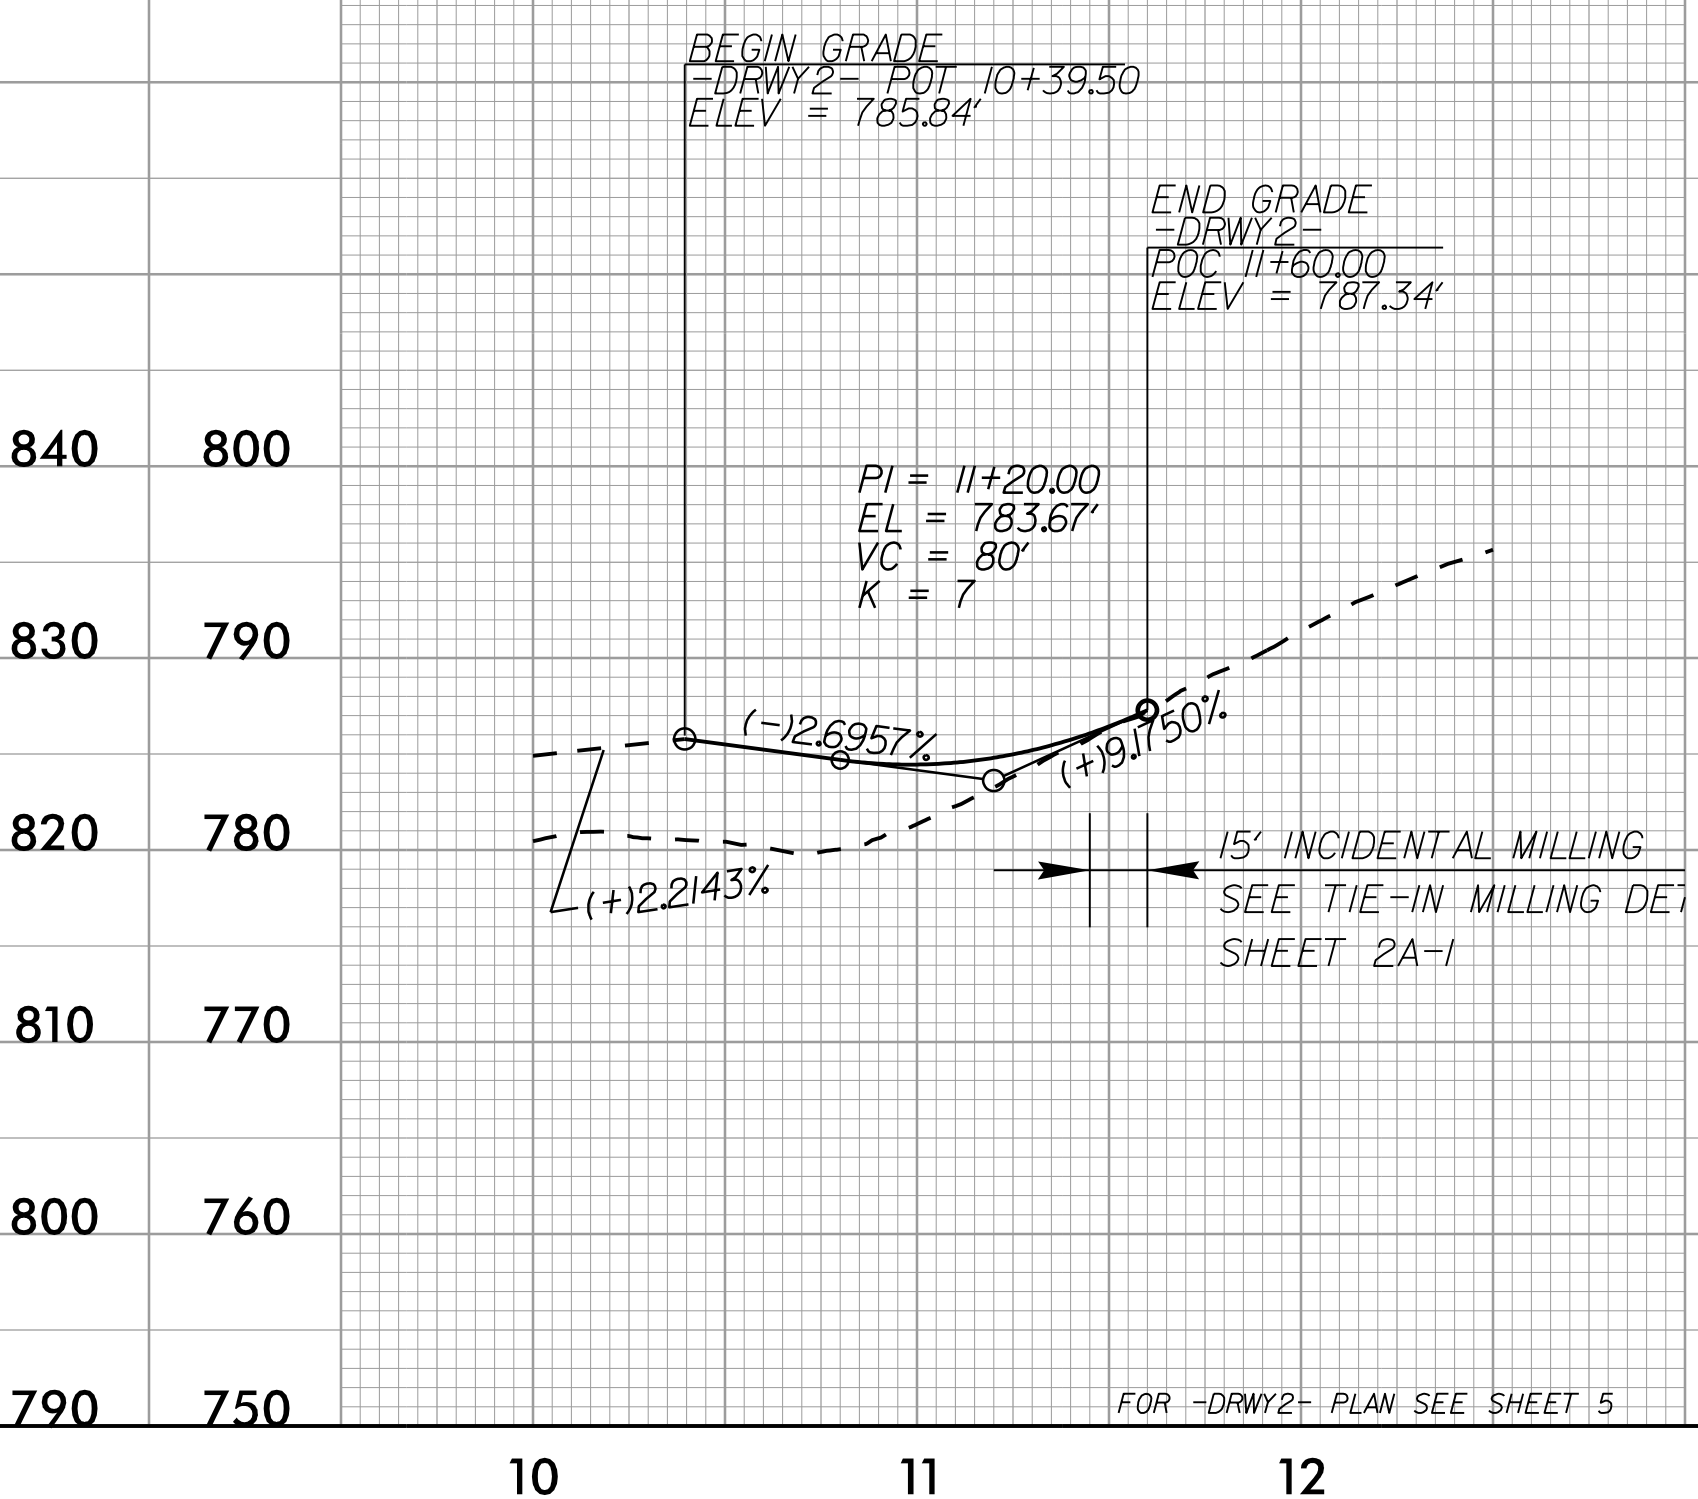


-DRWY3-

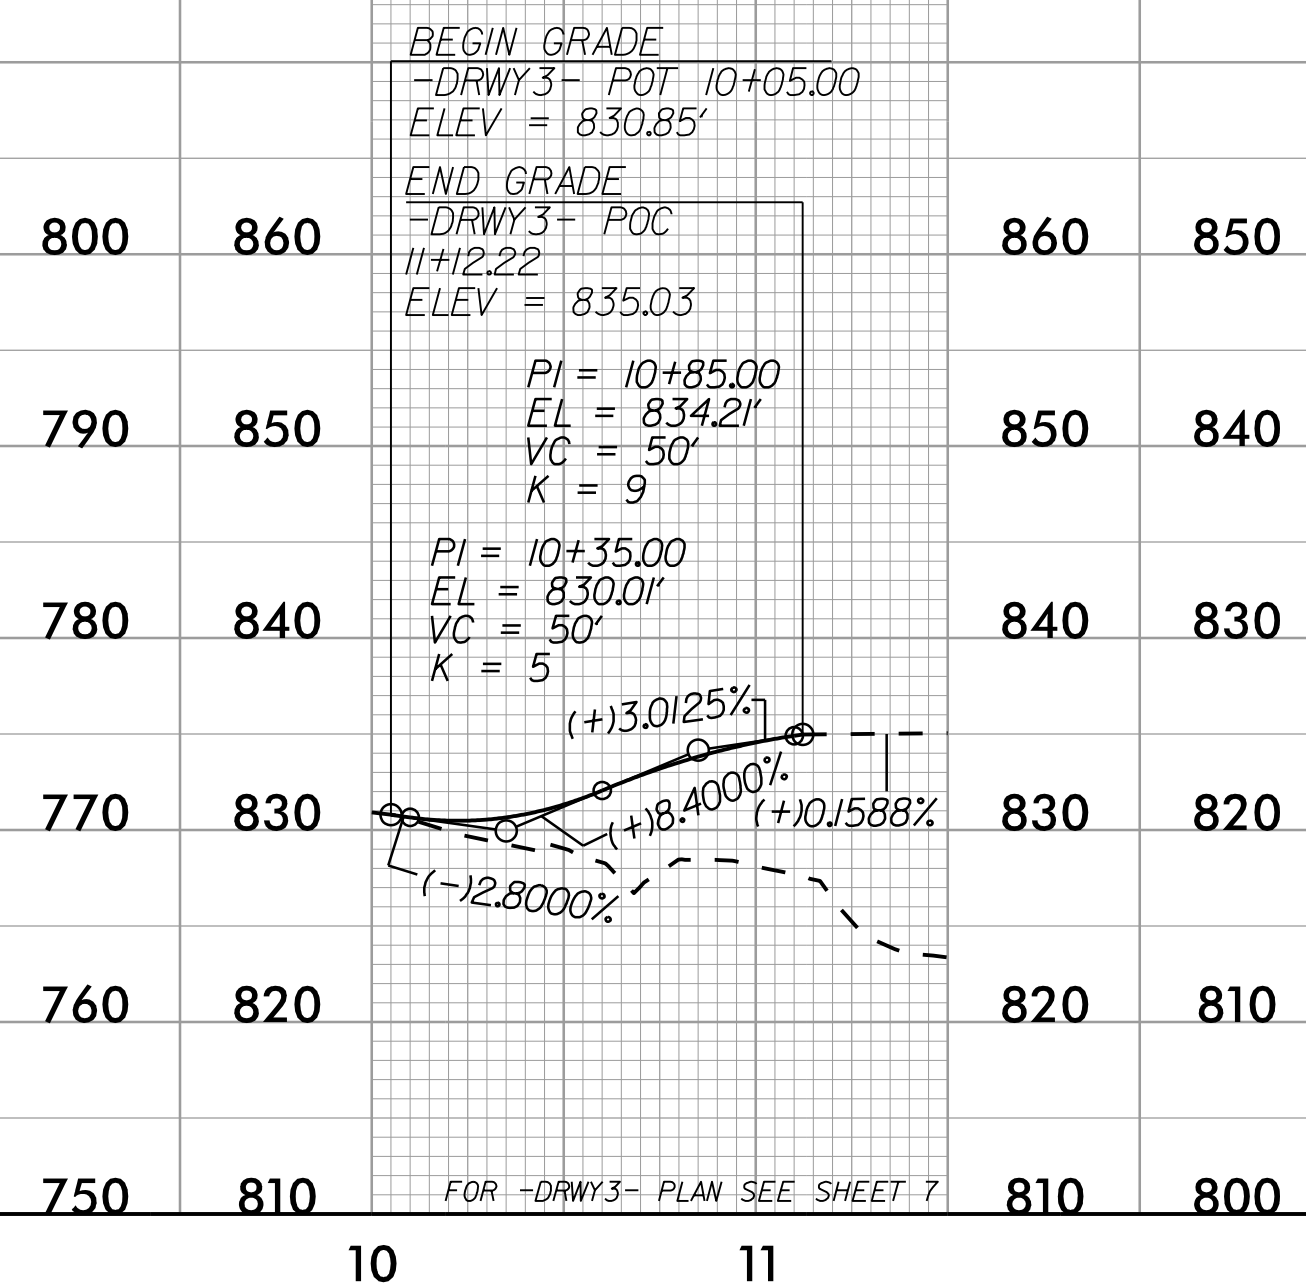


-DRWY4-

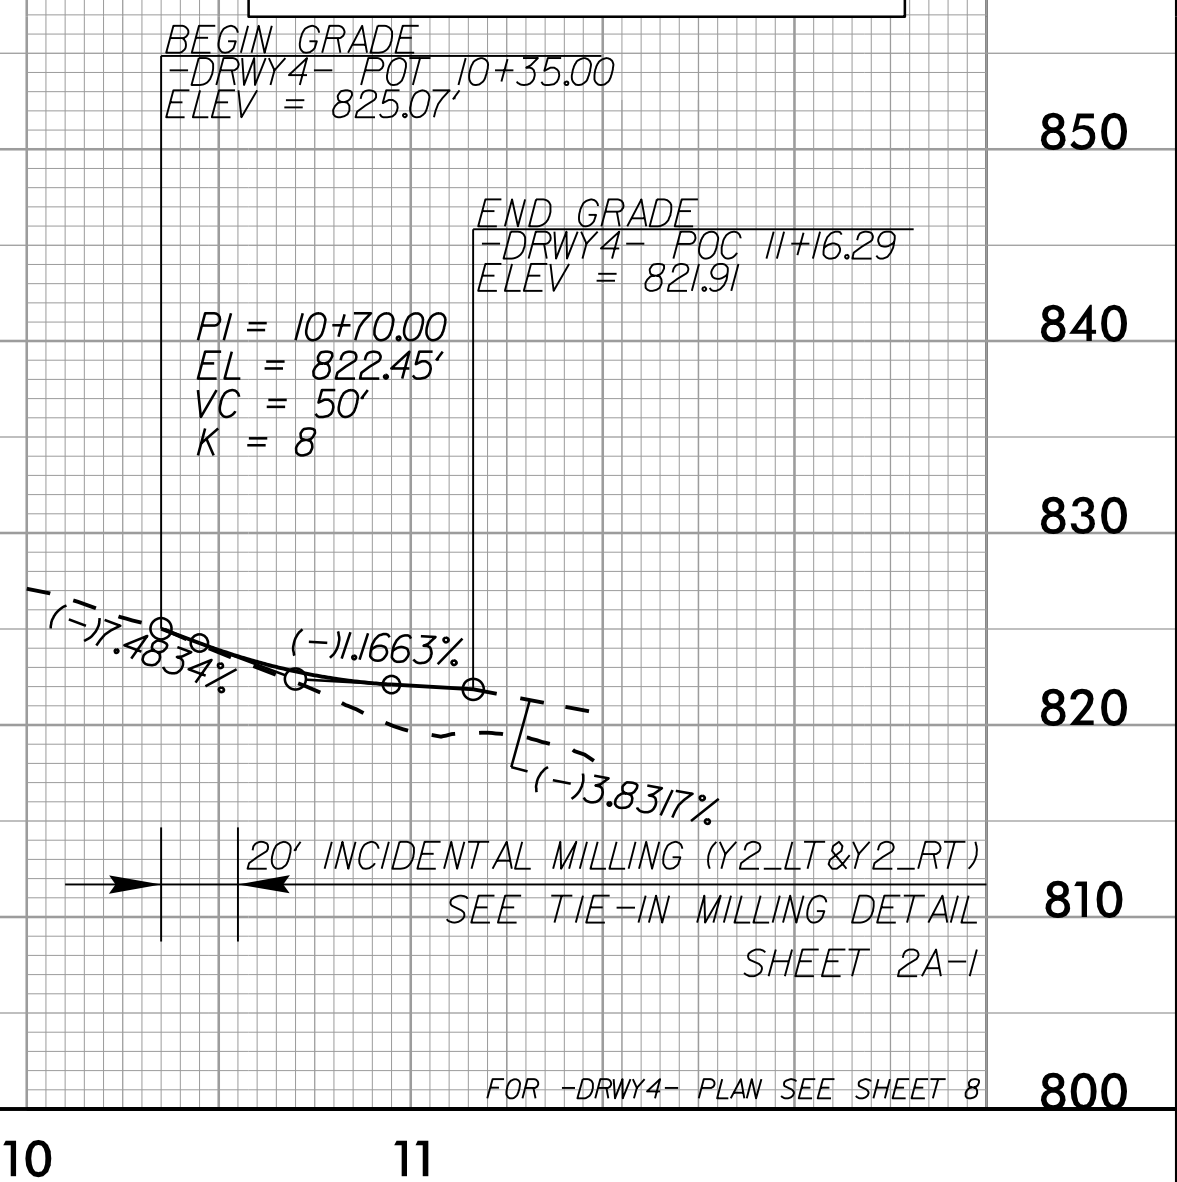


-DRWY5-

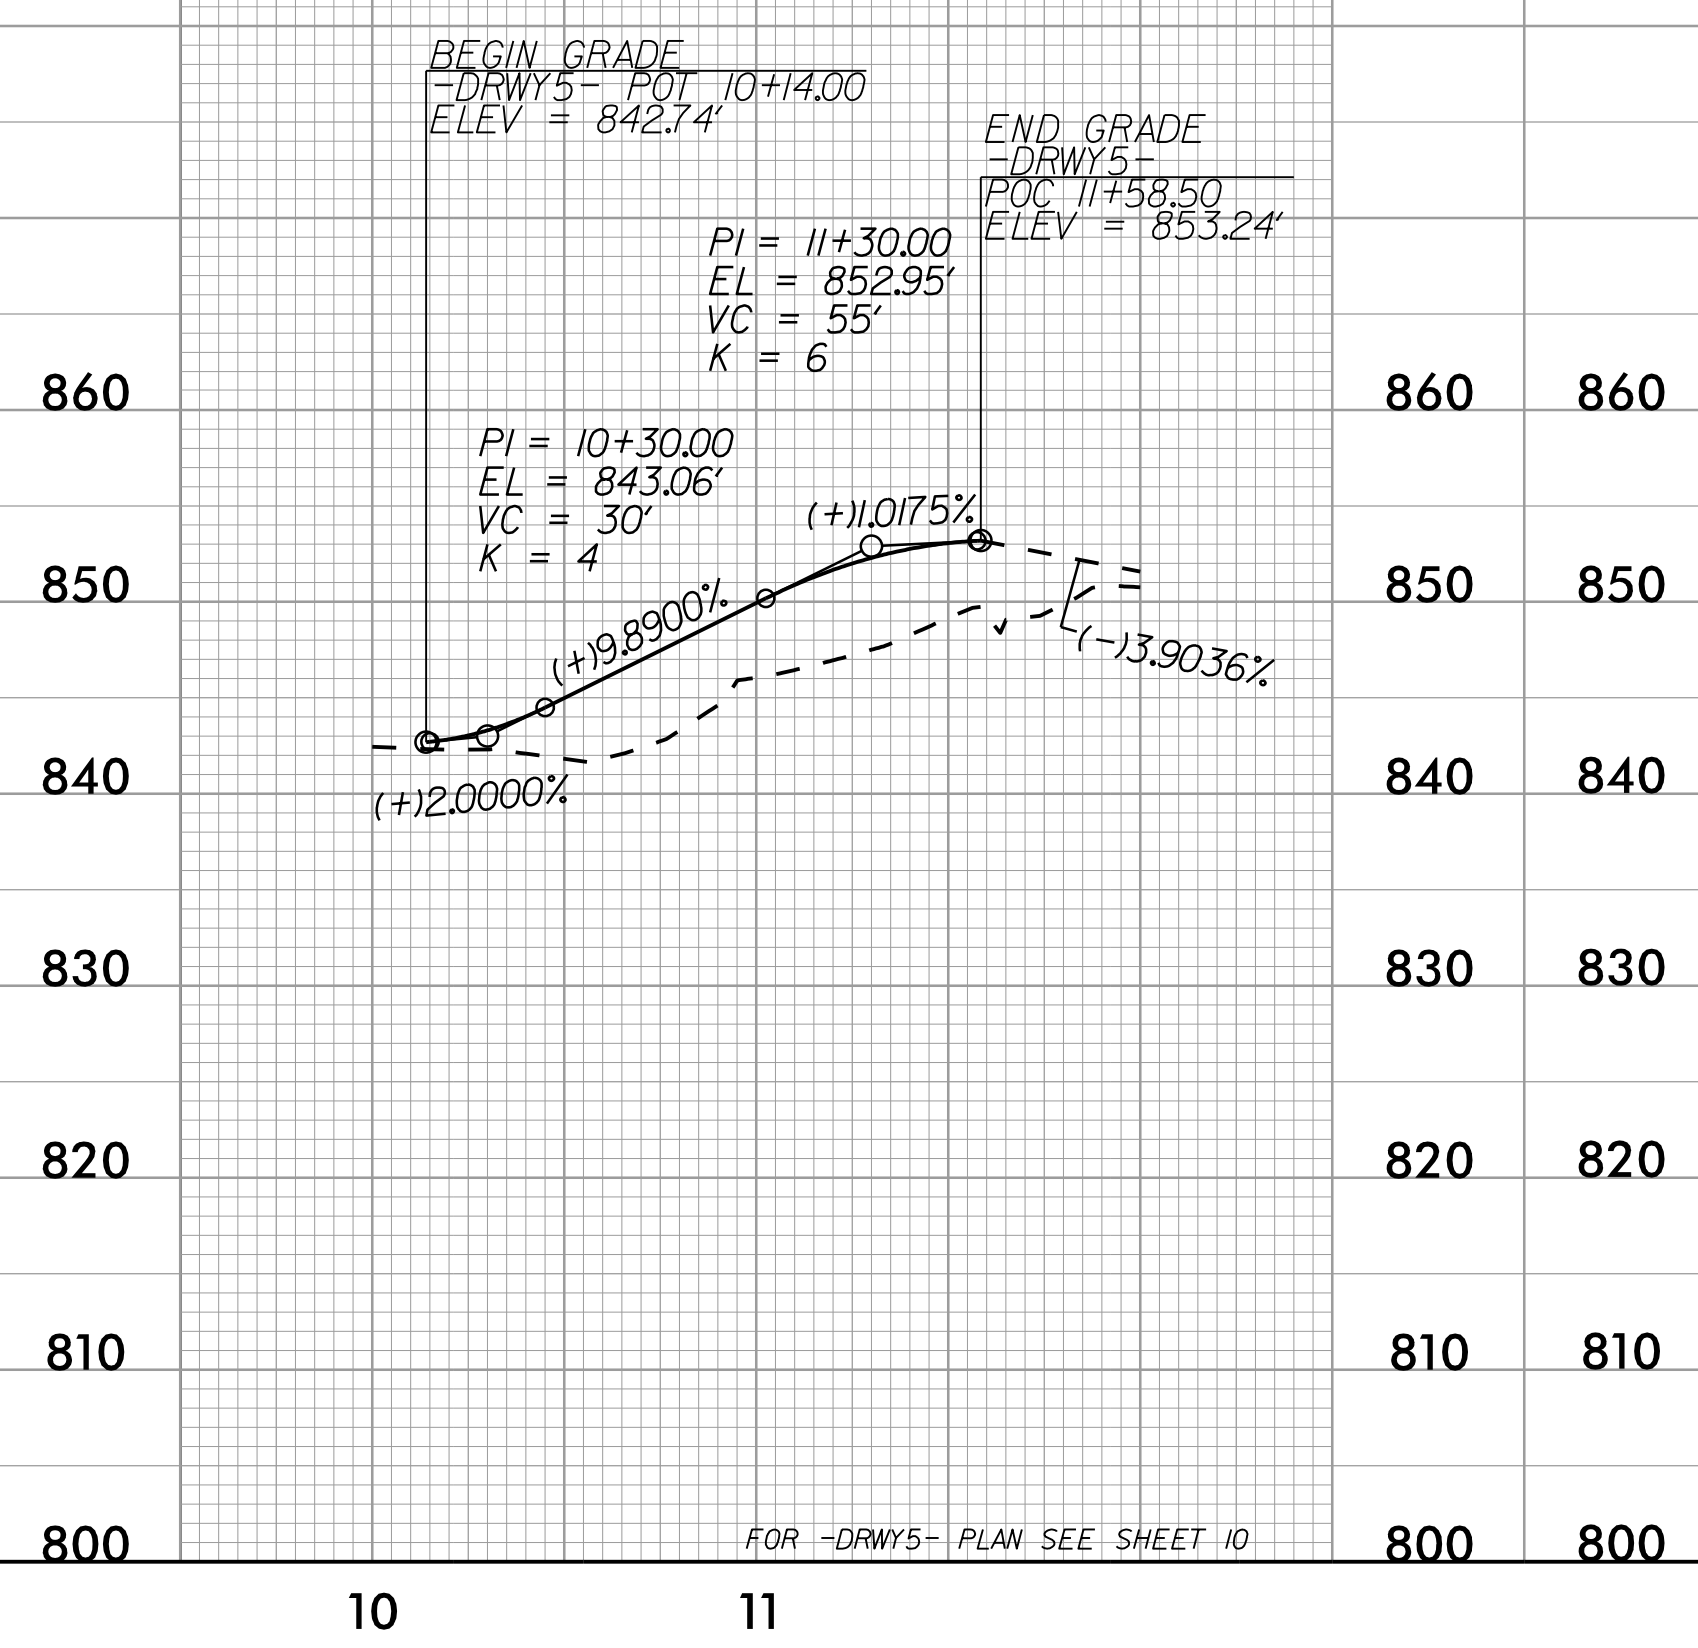



-DRWY6-

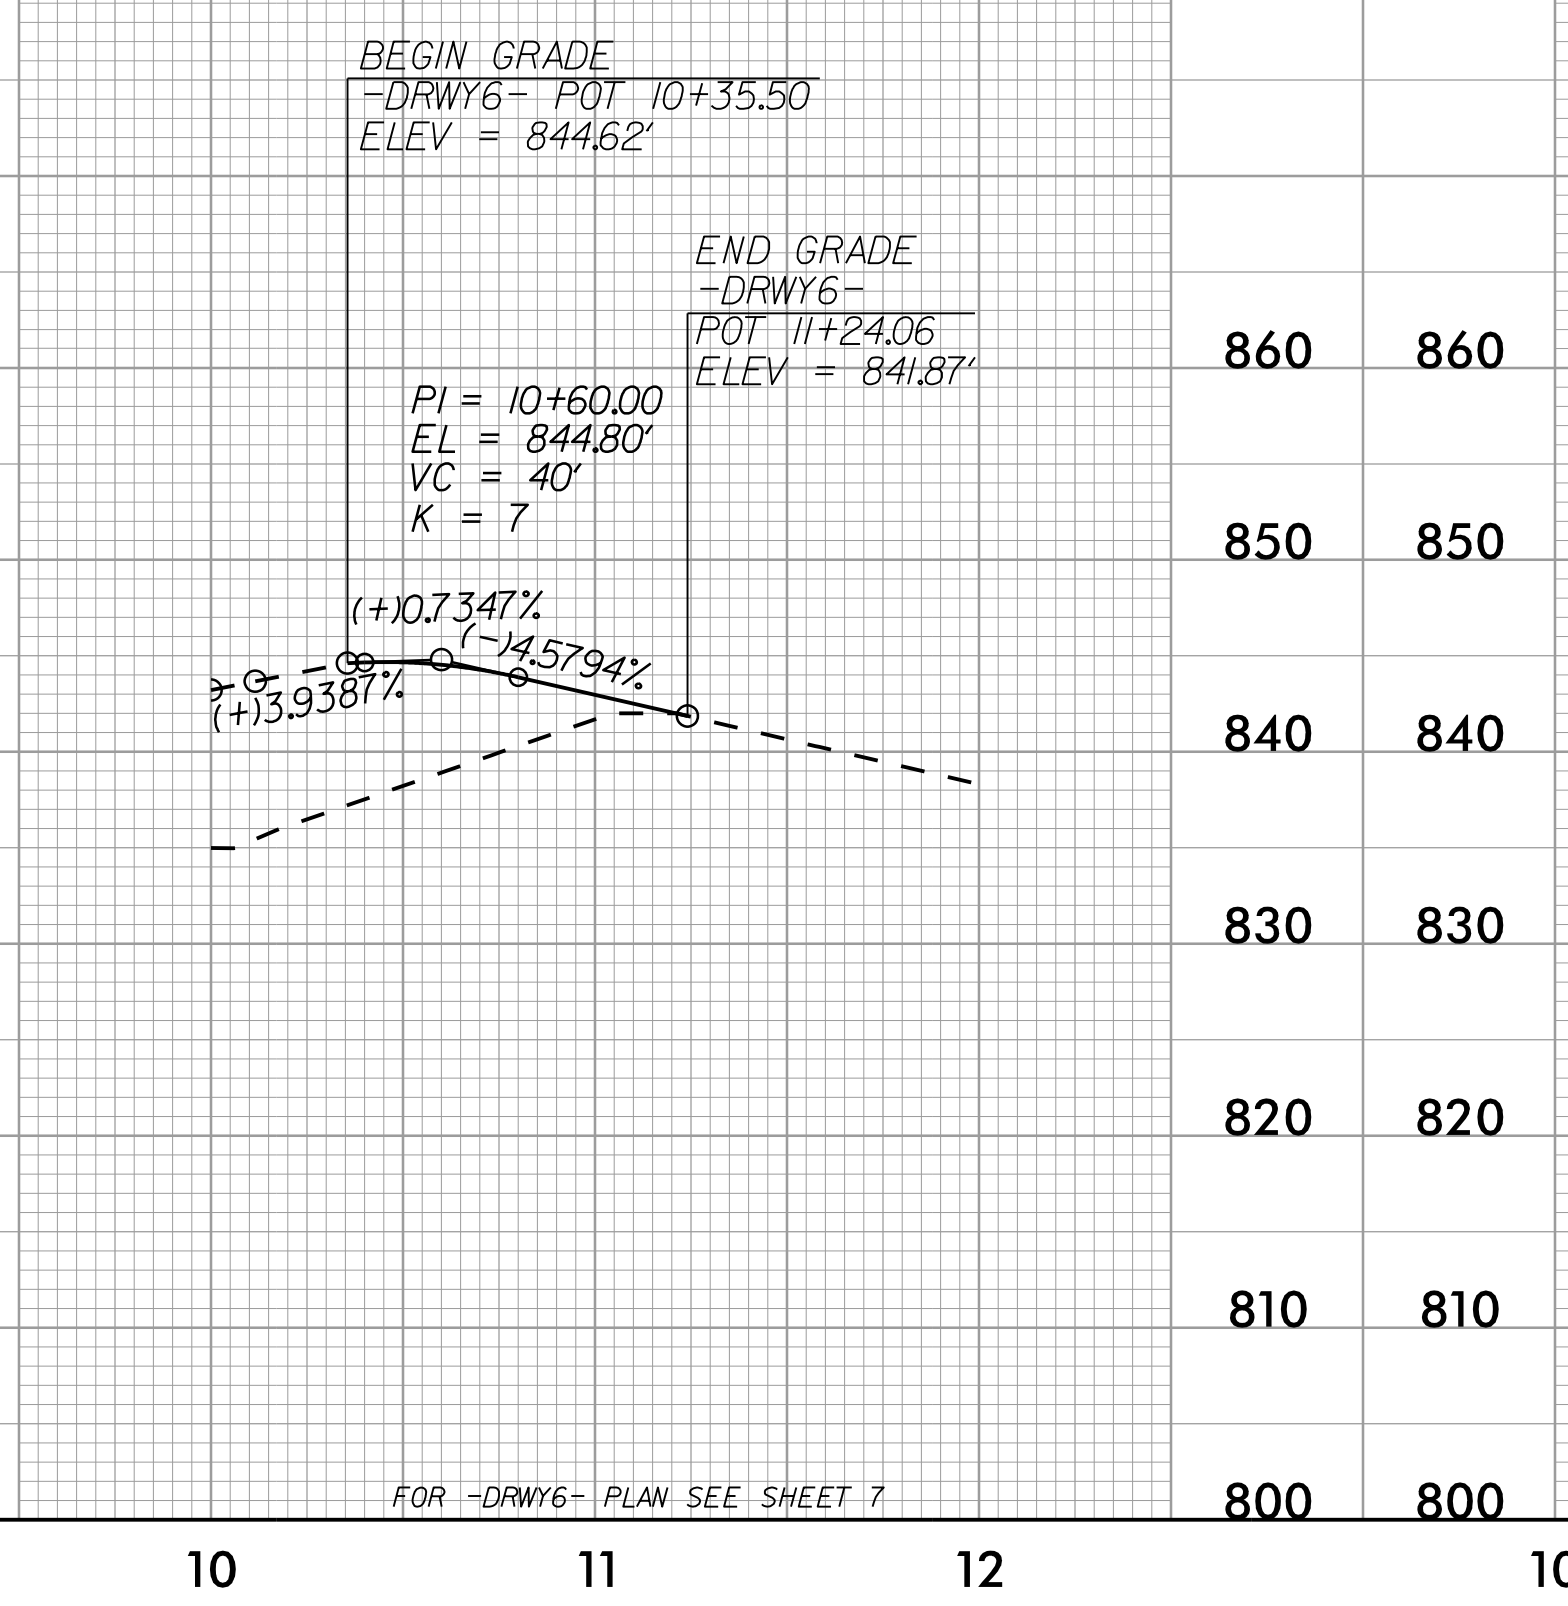

-DRWY7-

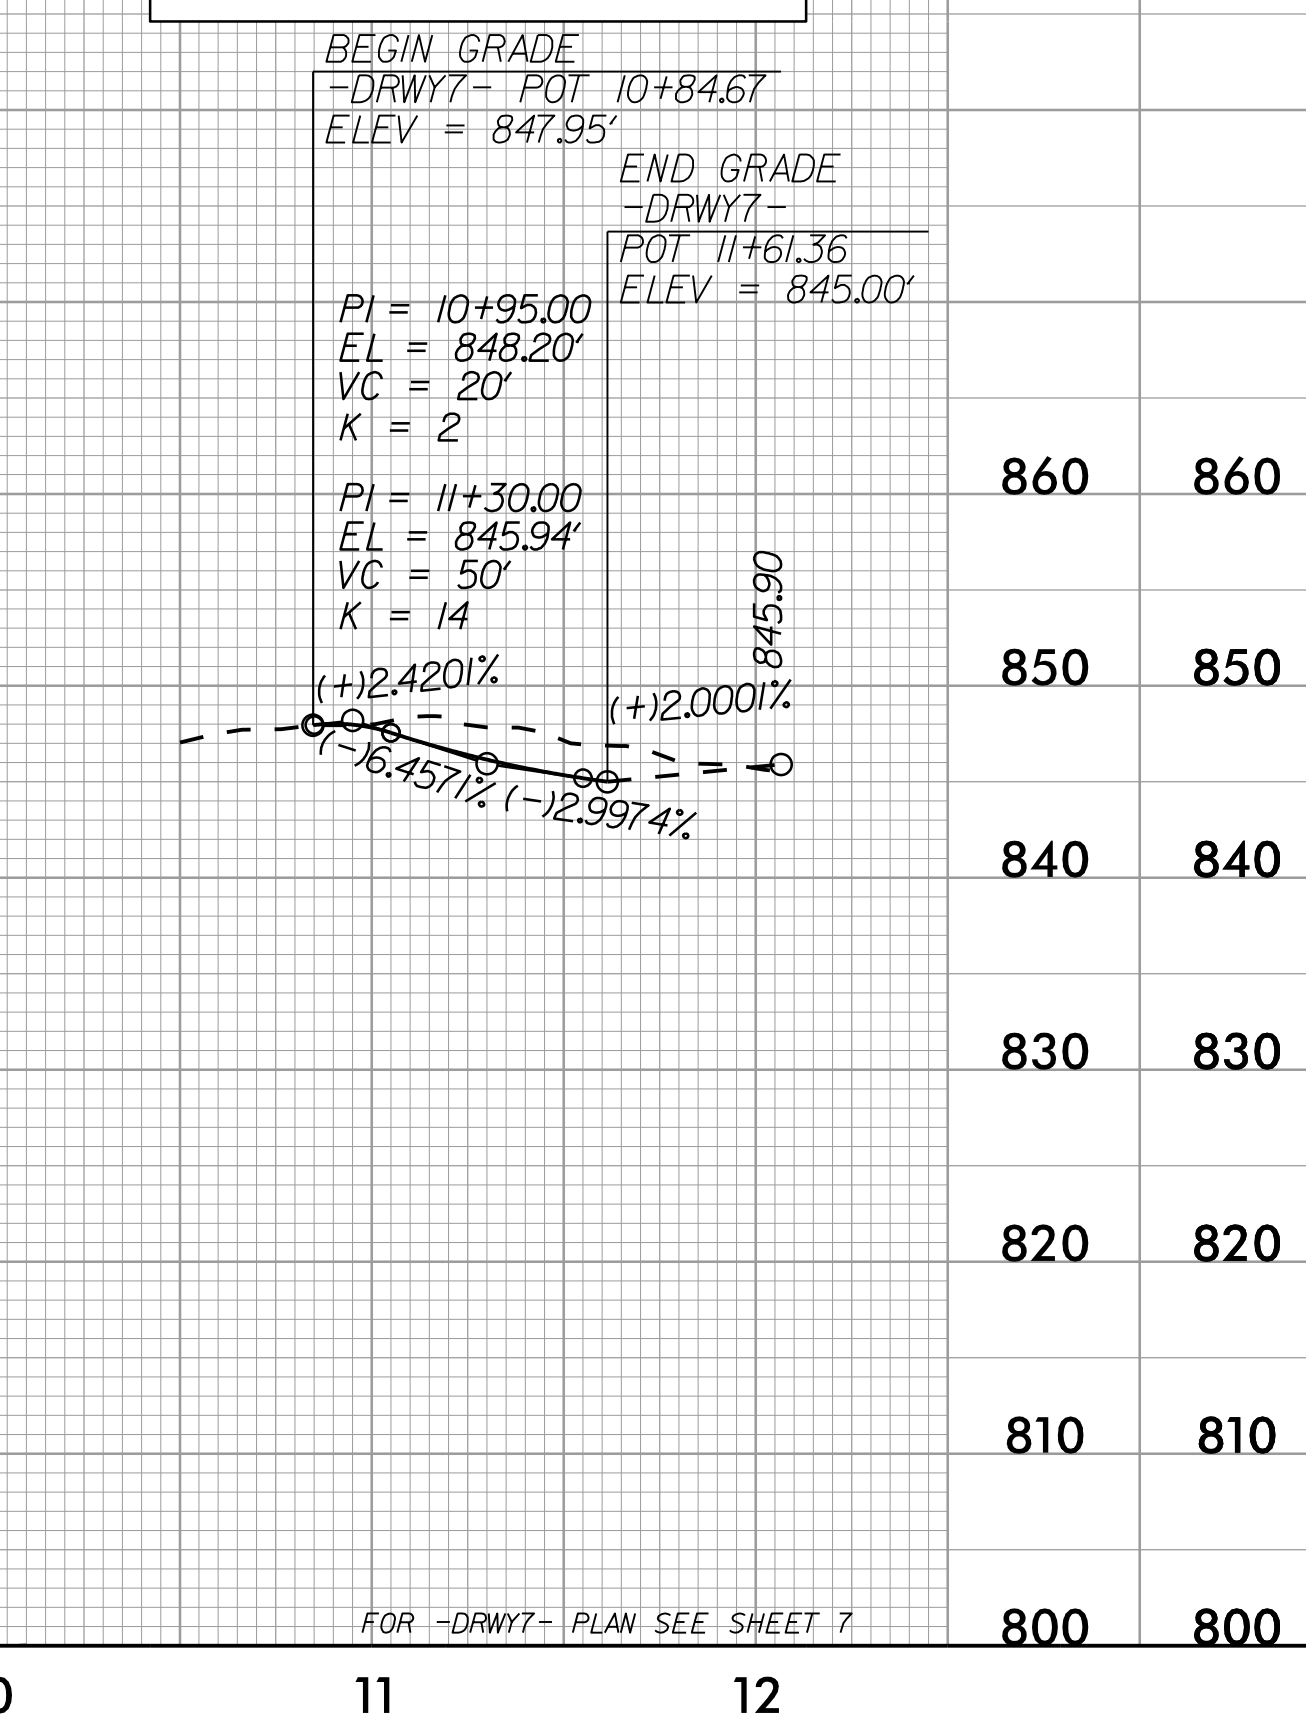

-DRWY8-

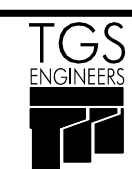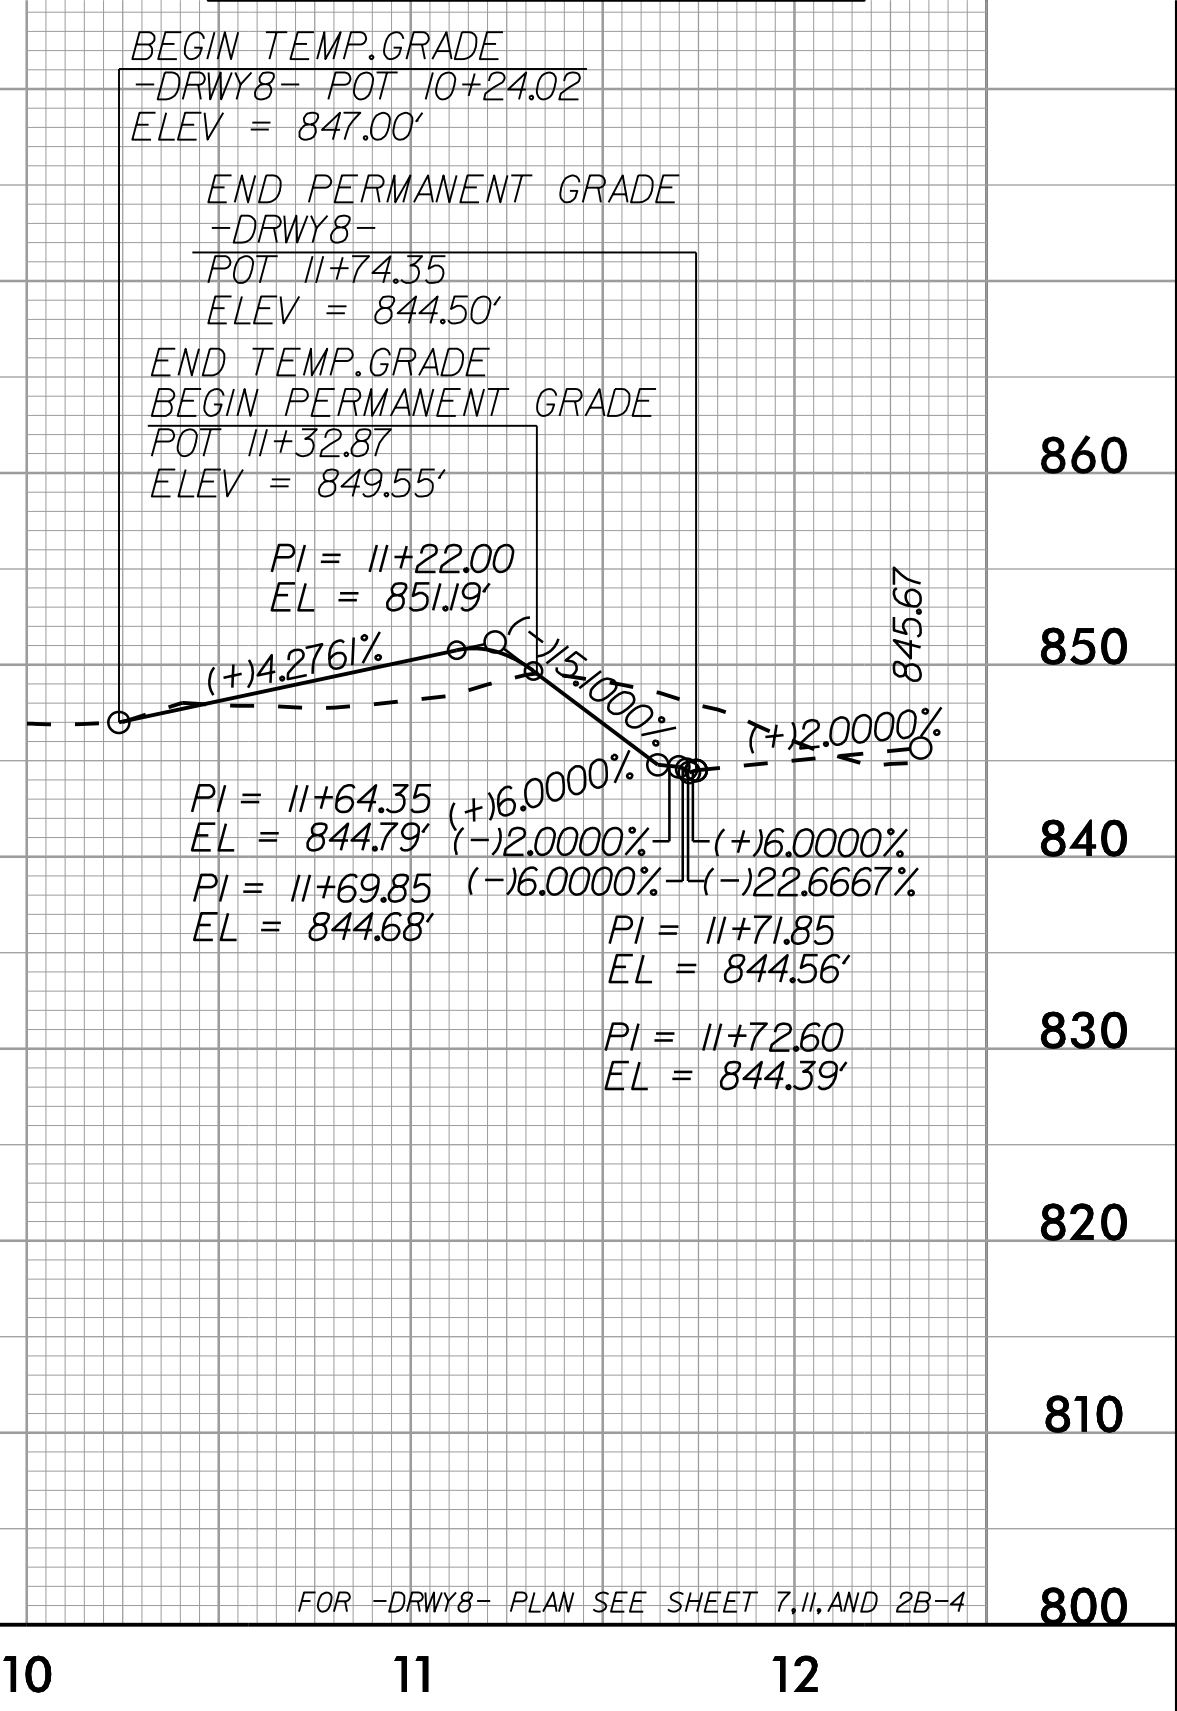

TGS ENGINEERS
706 HILLSBOROUGH ST. SUITE 200
RALEIGH, NC 27603
PH (919) 773-8887
CORP. LICENSE NO.: C-0275



Stantec Consulting Services Inc.
801 Jones Franklin Road
Suite 300
Raleigh, NC 27606
Tel. (919) 851-6866
Fax. (919) 851-7024
www.stantec.com
License No. F-0672

PROJECT REFERENCE NO. R-3833C	SHEET NO. 19
ROADWAY DESIGN ENGINEER A. Dean Davis 19828	HYDRAULICS ENGINEER Benjamin J. Henegar 044158
4/27/2023	4/27/2023

DOCUMENT NOT CONSIDERED FINAL
UNLESS ALL SIGNATURES COMPLETED

7/19/2023
 I:\Projects\2023\19\3833C\rdy\of1_layout.dgn
 A. Dean Davis