


6/23/16



PROJ. REFERENCE NO.
R-3833C

SHEET NO.
X-40

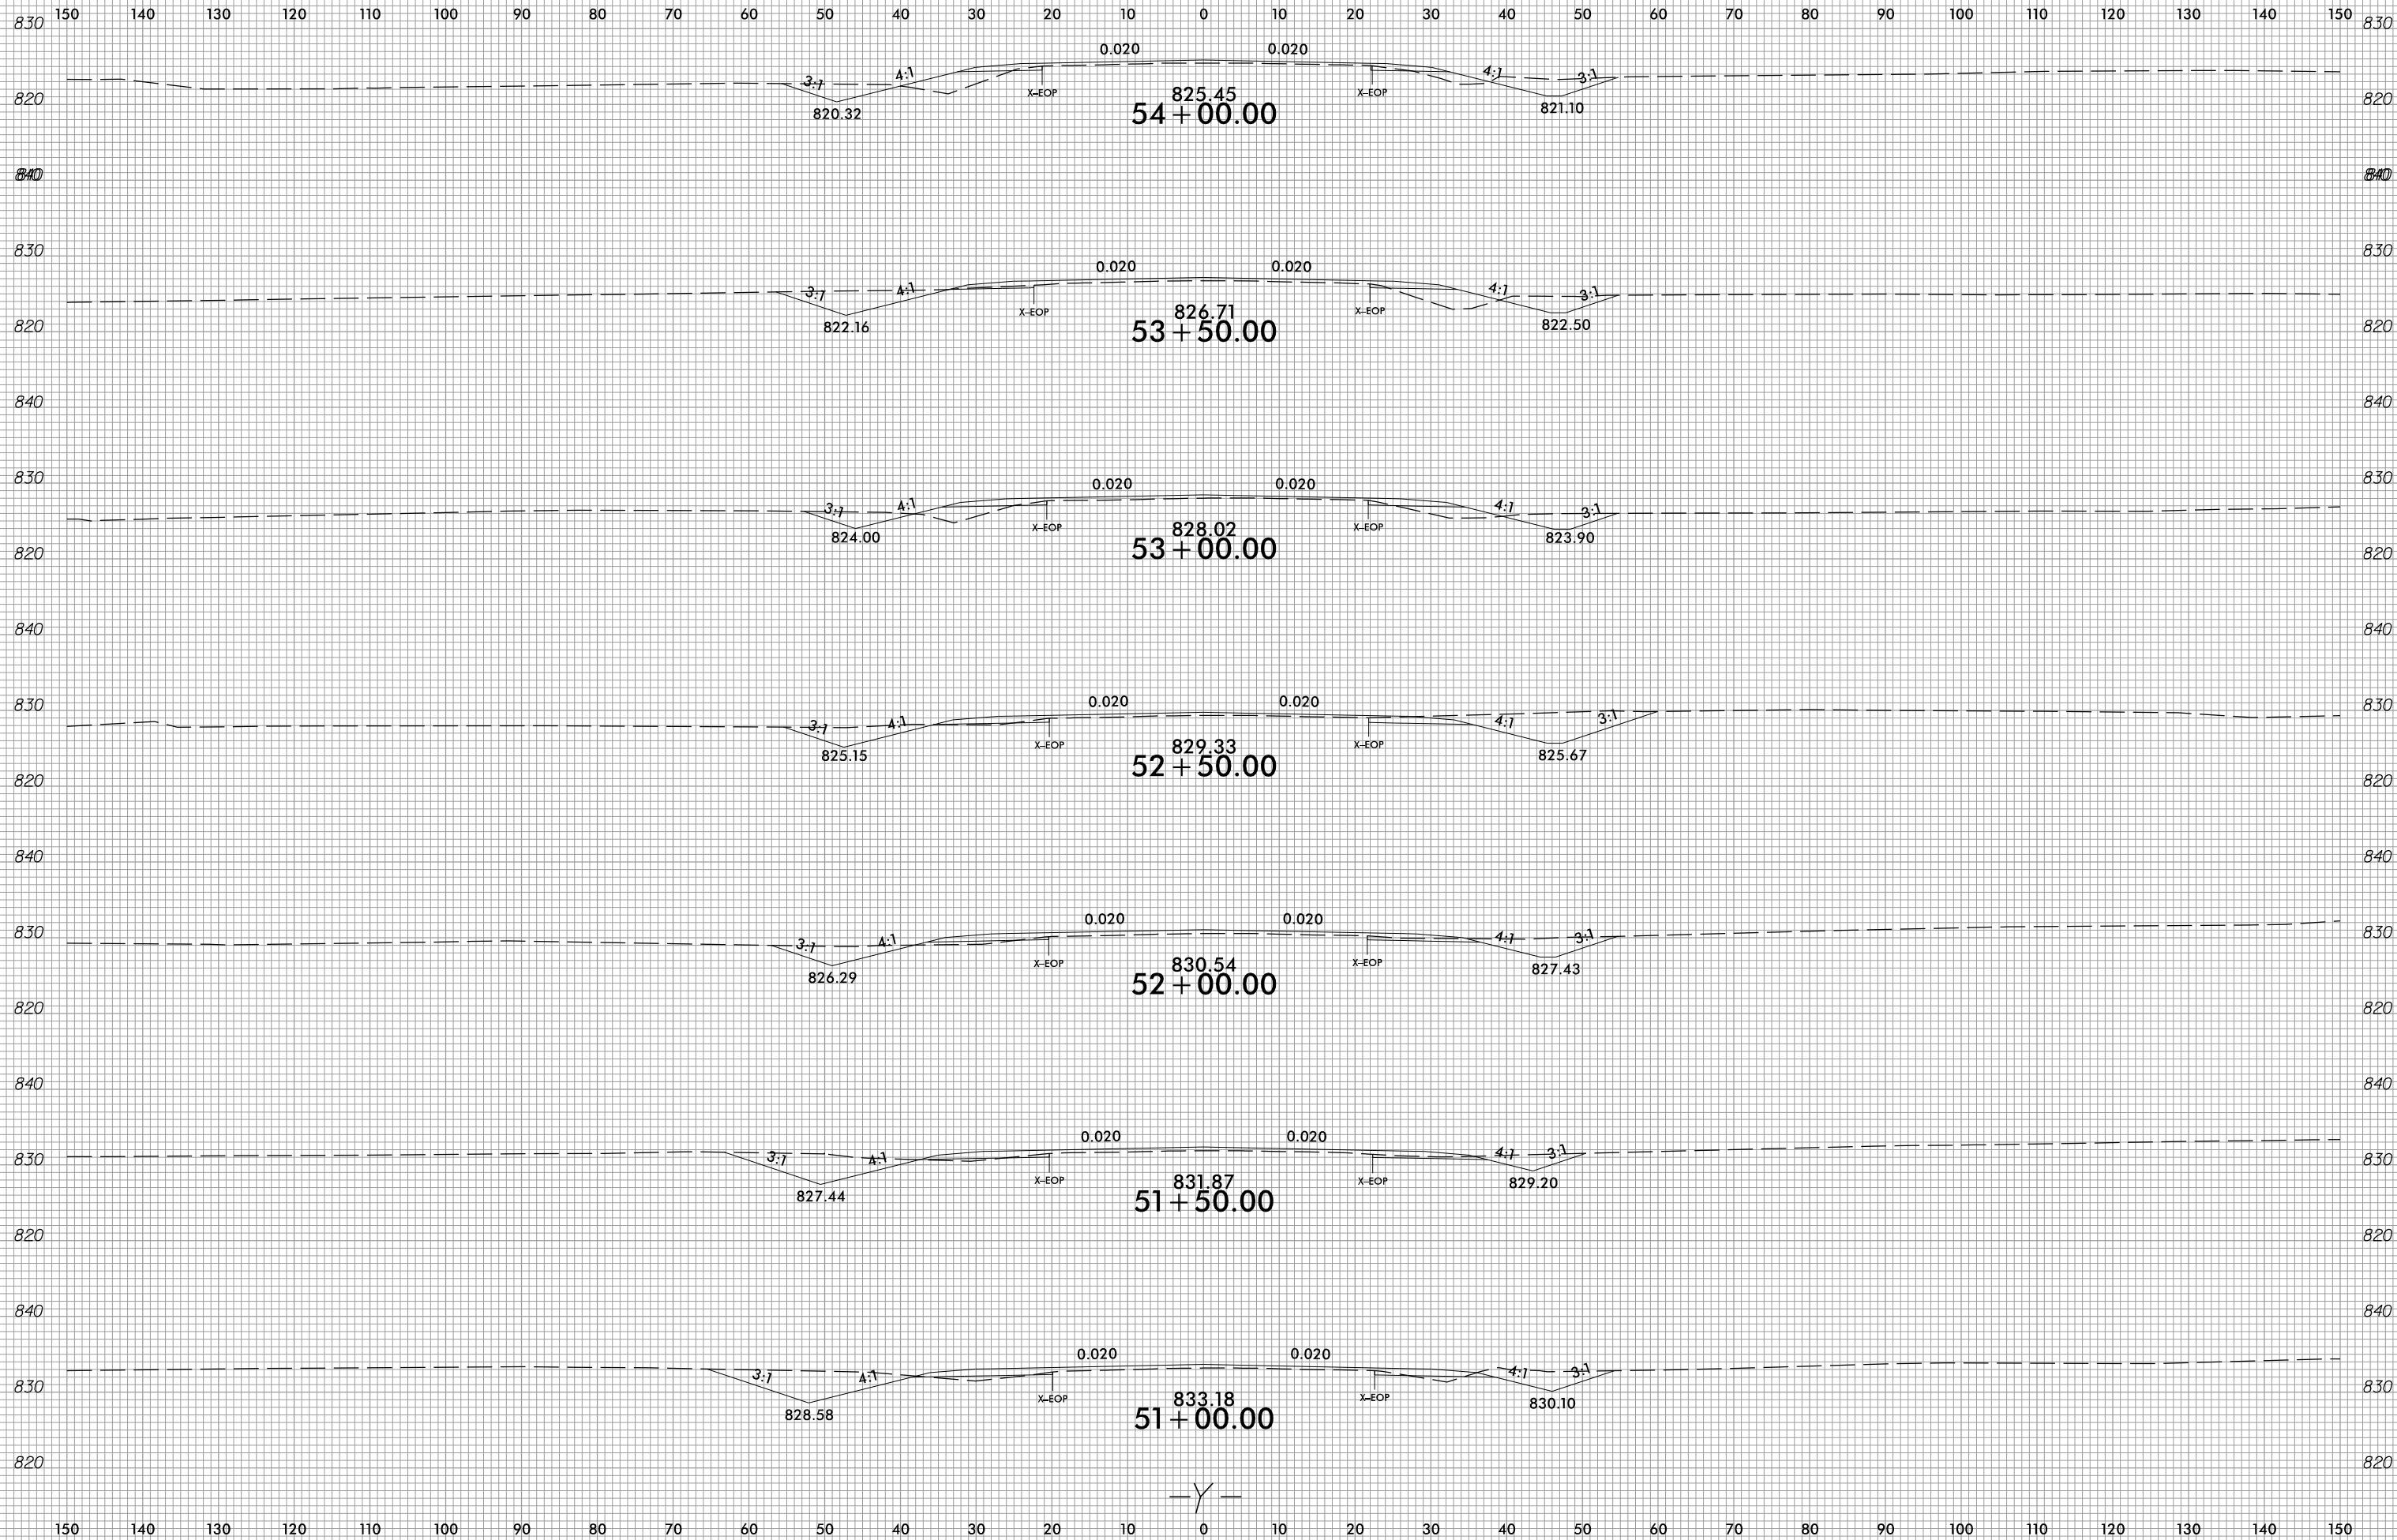

3/3/2023
J:\Roadway\CorridorModeling\R3833C_rdy_Y_XPL.dgn
J.Sarvis