

6/23/16




PROJ. REFERENCE NO.
R-3833C

SHEET NO.
X-51

150 140 130 120 110 100 90 80 70 60 50 40 30 20 10 0 10 20 30 40 50 60 70 80 90 100 110 120 130 140 150

SHALLOW UNDERCUT

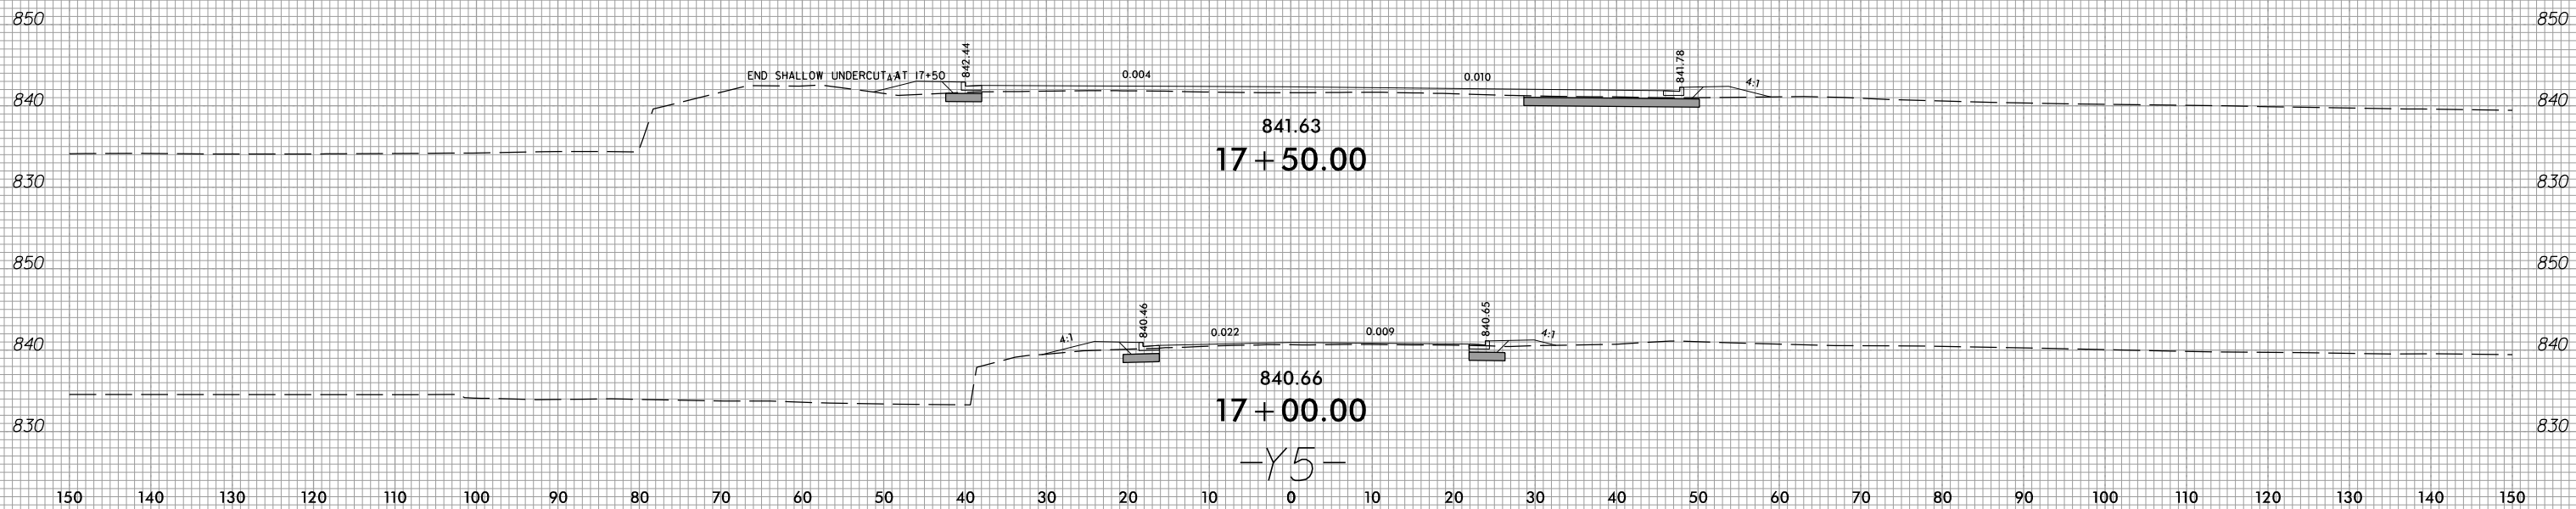

3/3/2023
C:\Roadway\CorridorModeling\Minor Y and Drives\R3833C-rdy-Y5-XPL.dgn
J3arvis