


6/23/16



PROJ. REFERENCE NO.	SHEET NO.
R-3833C	X-54

150 140 130 120 110 100 90 80 70 60 50 40 30 20 10 0 10 20 30 40 50 60 70 80 90 100 110 120 130 140 150

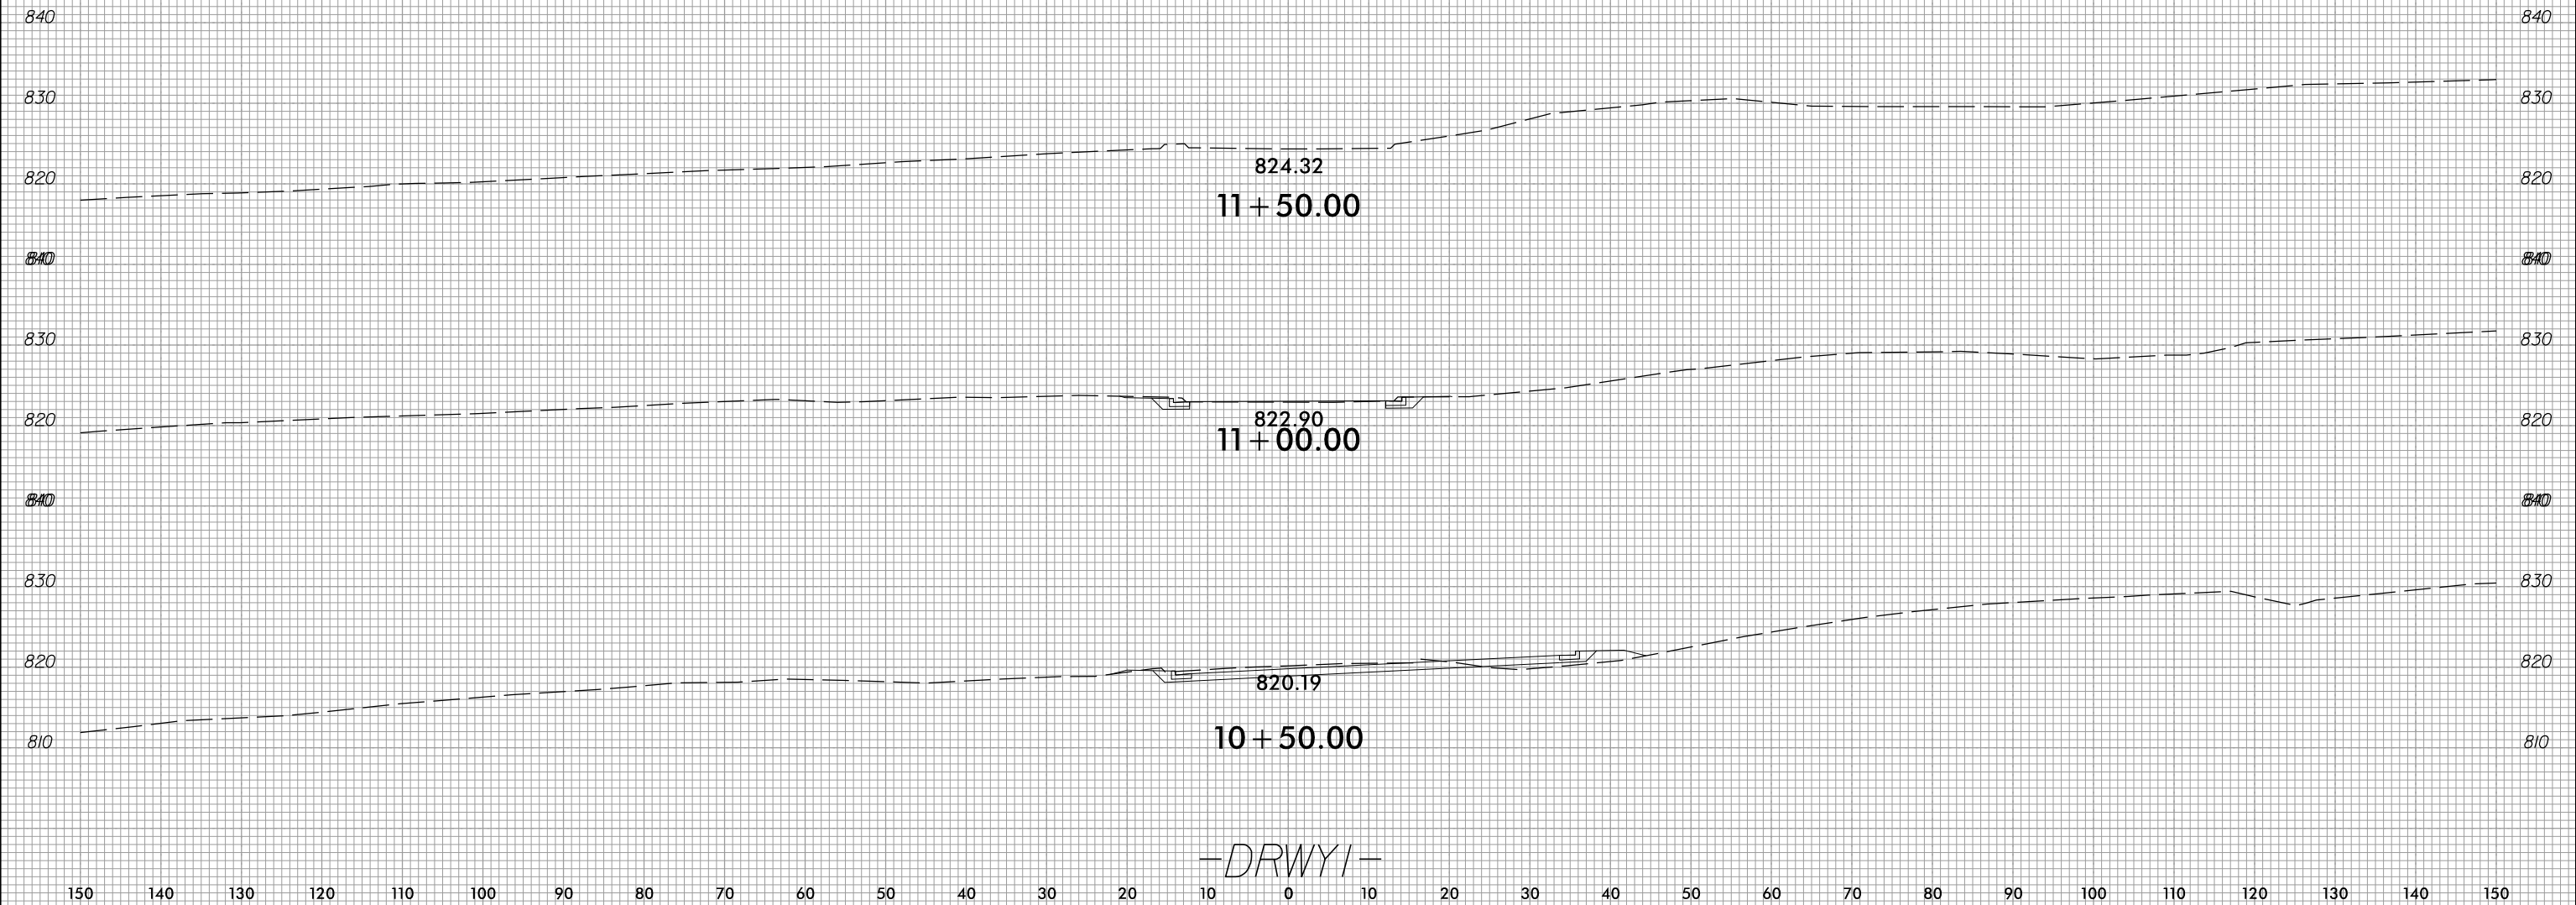

3/31/2023  
 J:\Roadway\CorridorModeling\Minor Y and Drives\R3833C.rdy\_DRWY1\_XPL.dgn  
 J. Sarvis

150 140 130 120 110 100 90 80 70 60 50 40 30 20 10 0 10 20 30 40 50 60 70 80 90 100 110 120 130 140 150