


6/23/16



PROJ. REFERENCE NO.
R-3833C

SHEET NO.
X-61

150 140 130 120 110 100 90 80 70 60 50 40 30 20 10 0 10 20 30 40 50 60 70 80 90 100 110 120 130 140 150

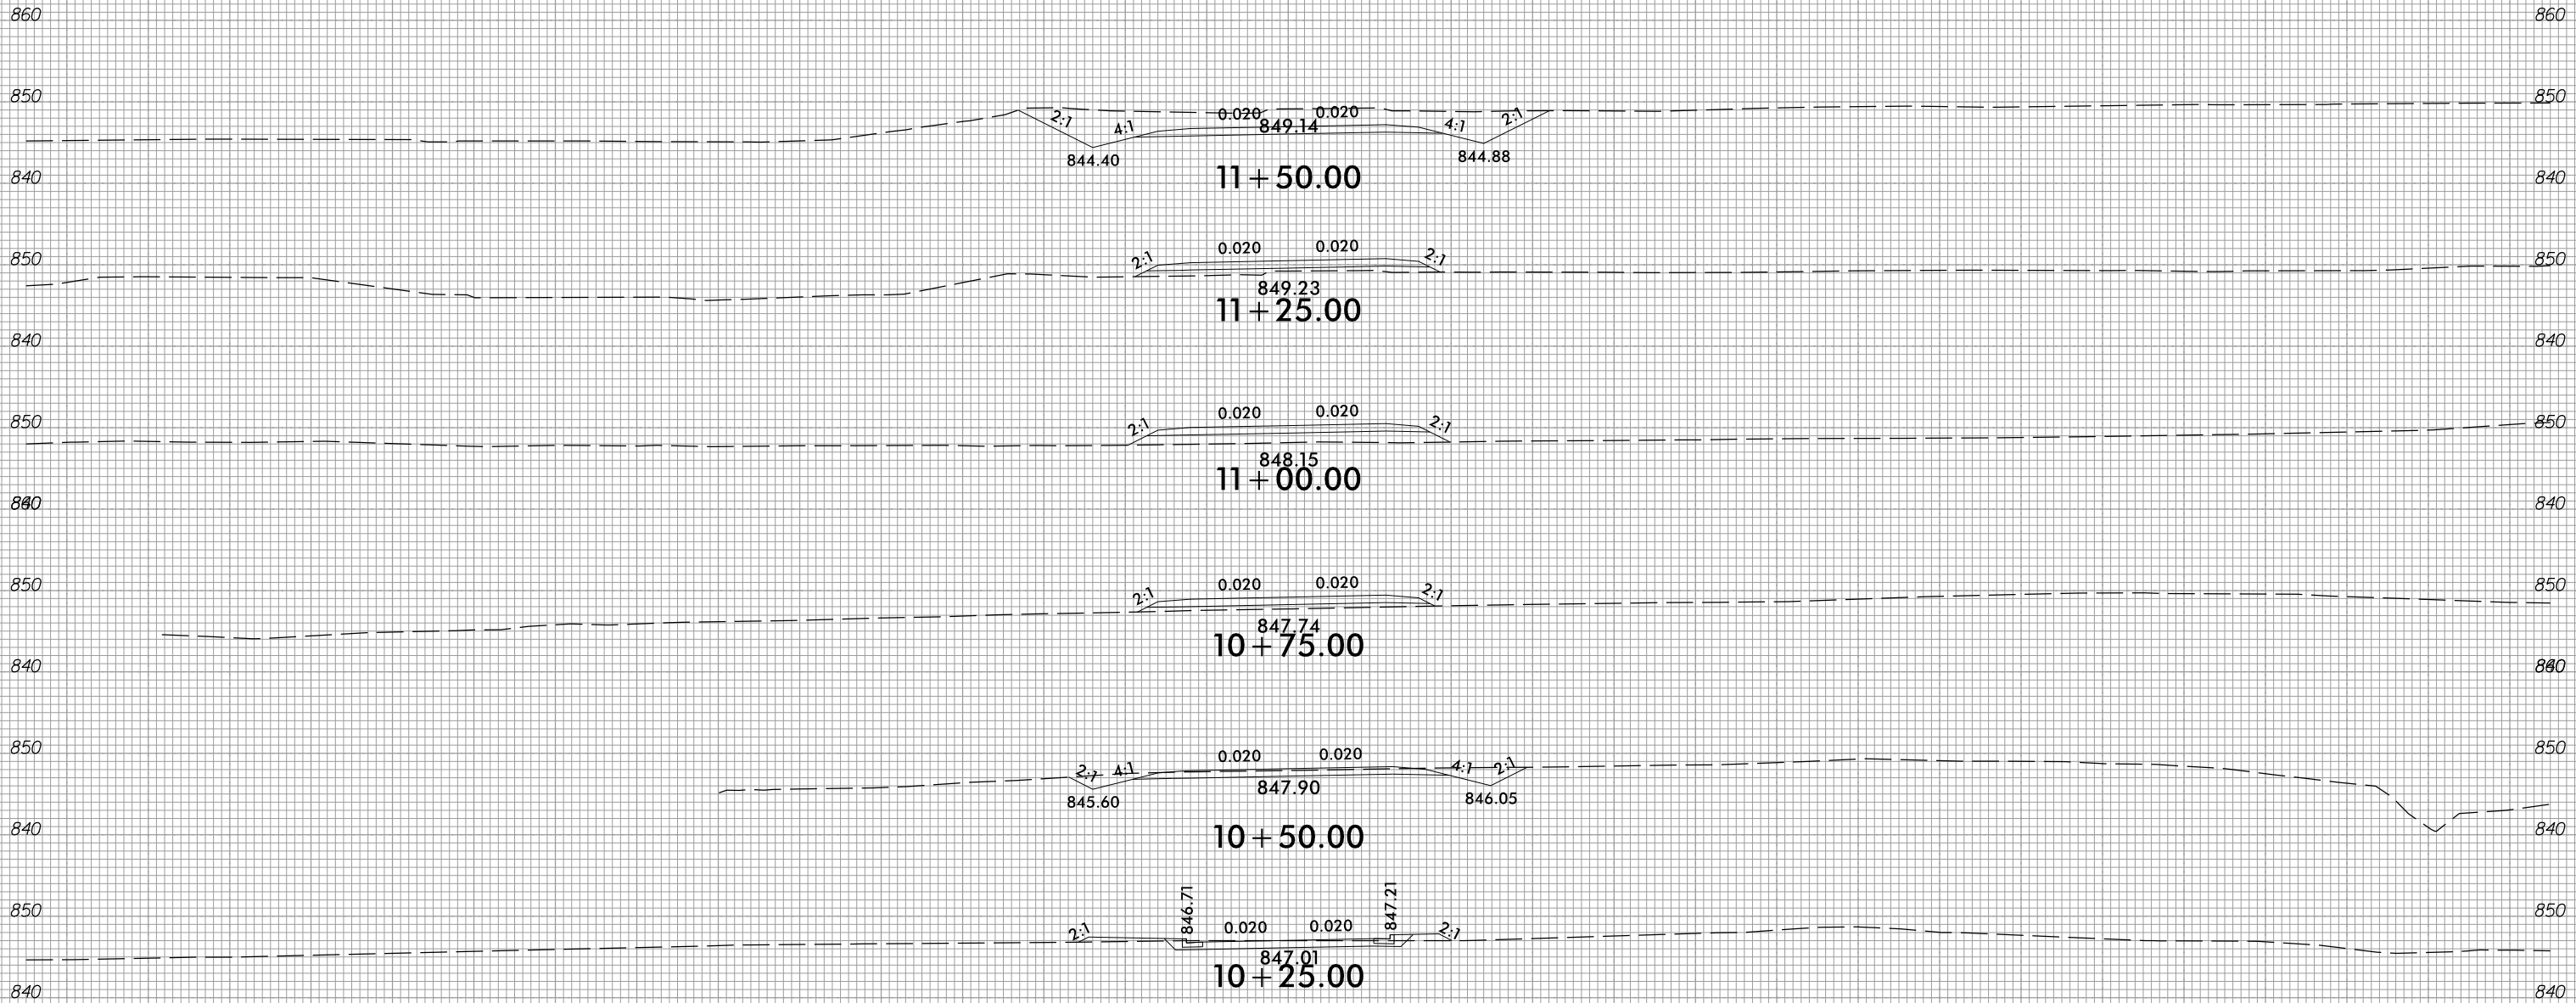

DRWY8

3/31/2023
D:\Roadway\CorridorModeling\Minor Y and Drives\R3833C-rdy_DRWY8_XPL.dgn
J.Sarvis