



5/14/2023 4:40:02 PM jgelle

U:\Structures\Culvert\Drawings\38333C_SMLL_CU_005.dgn

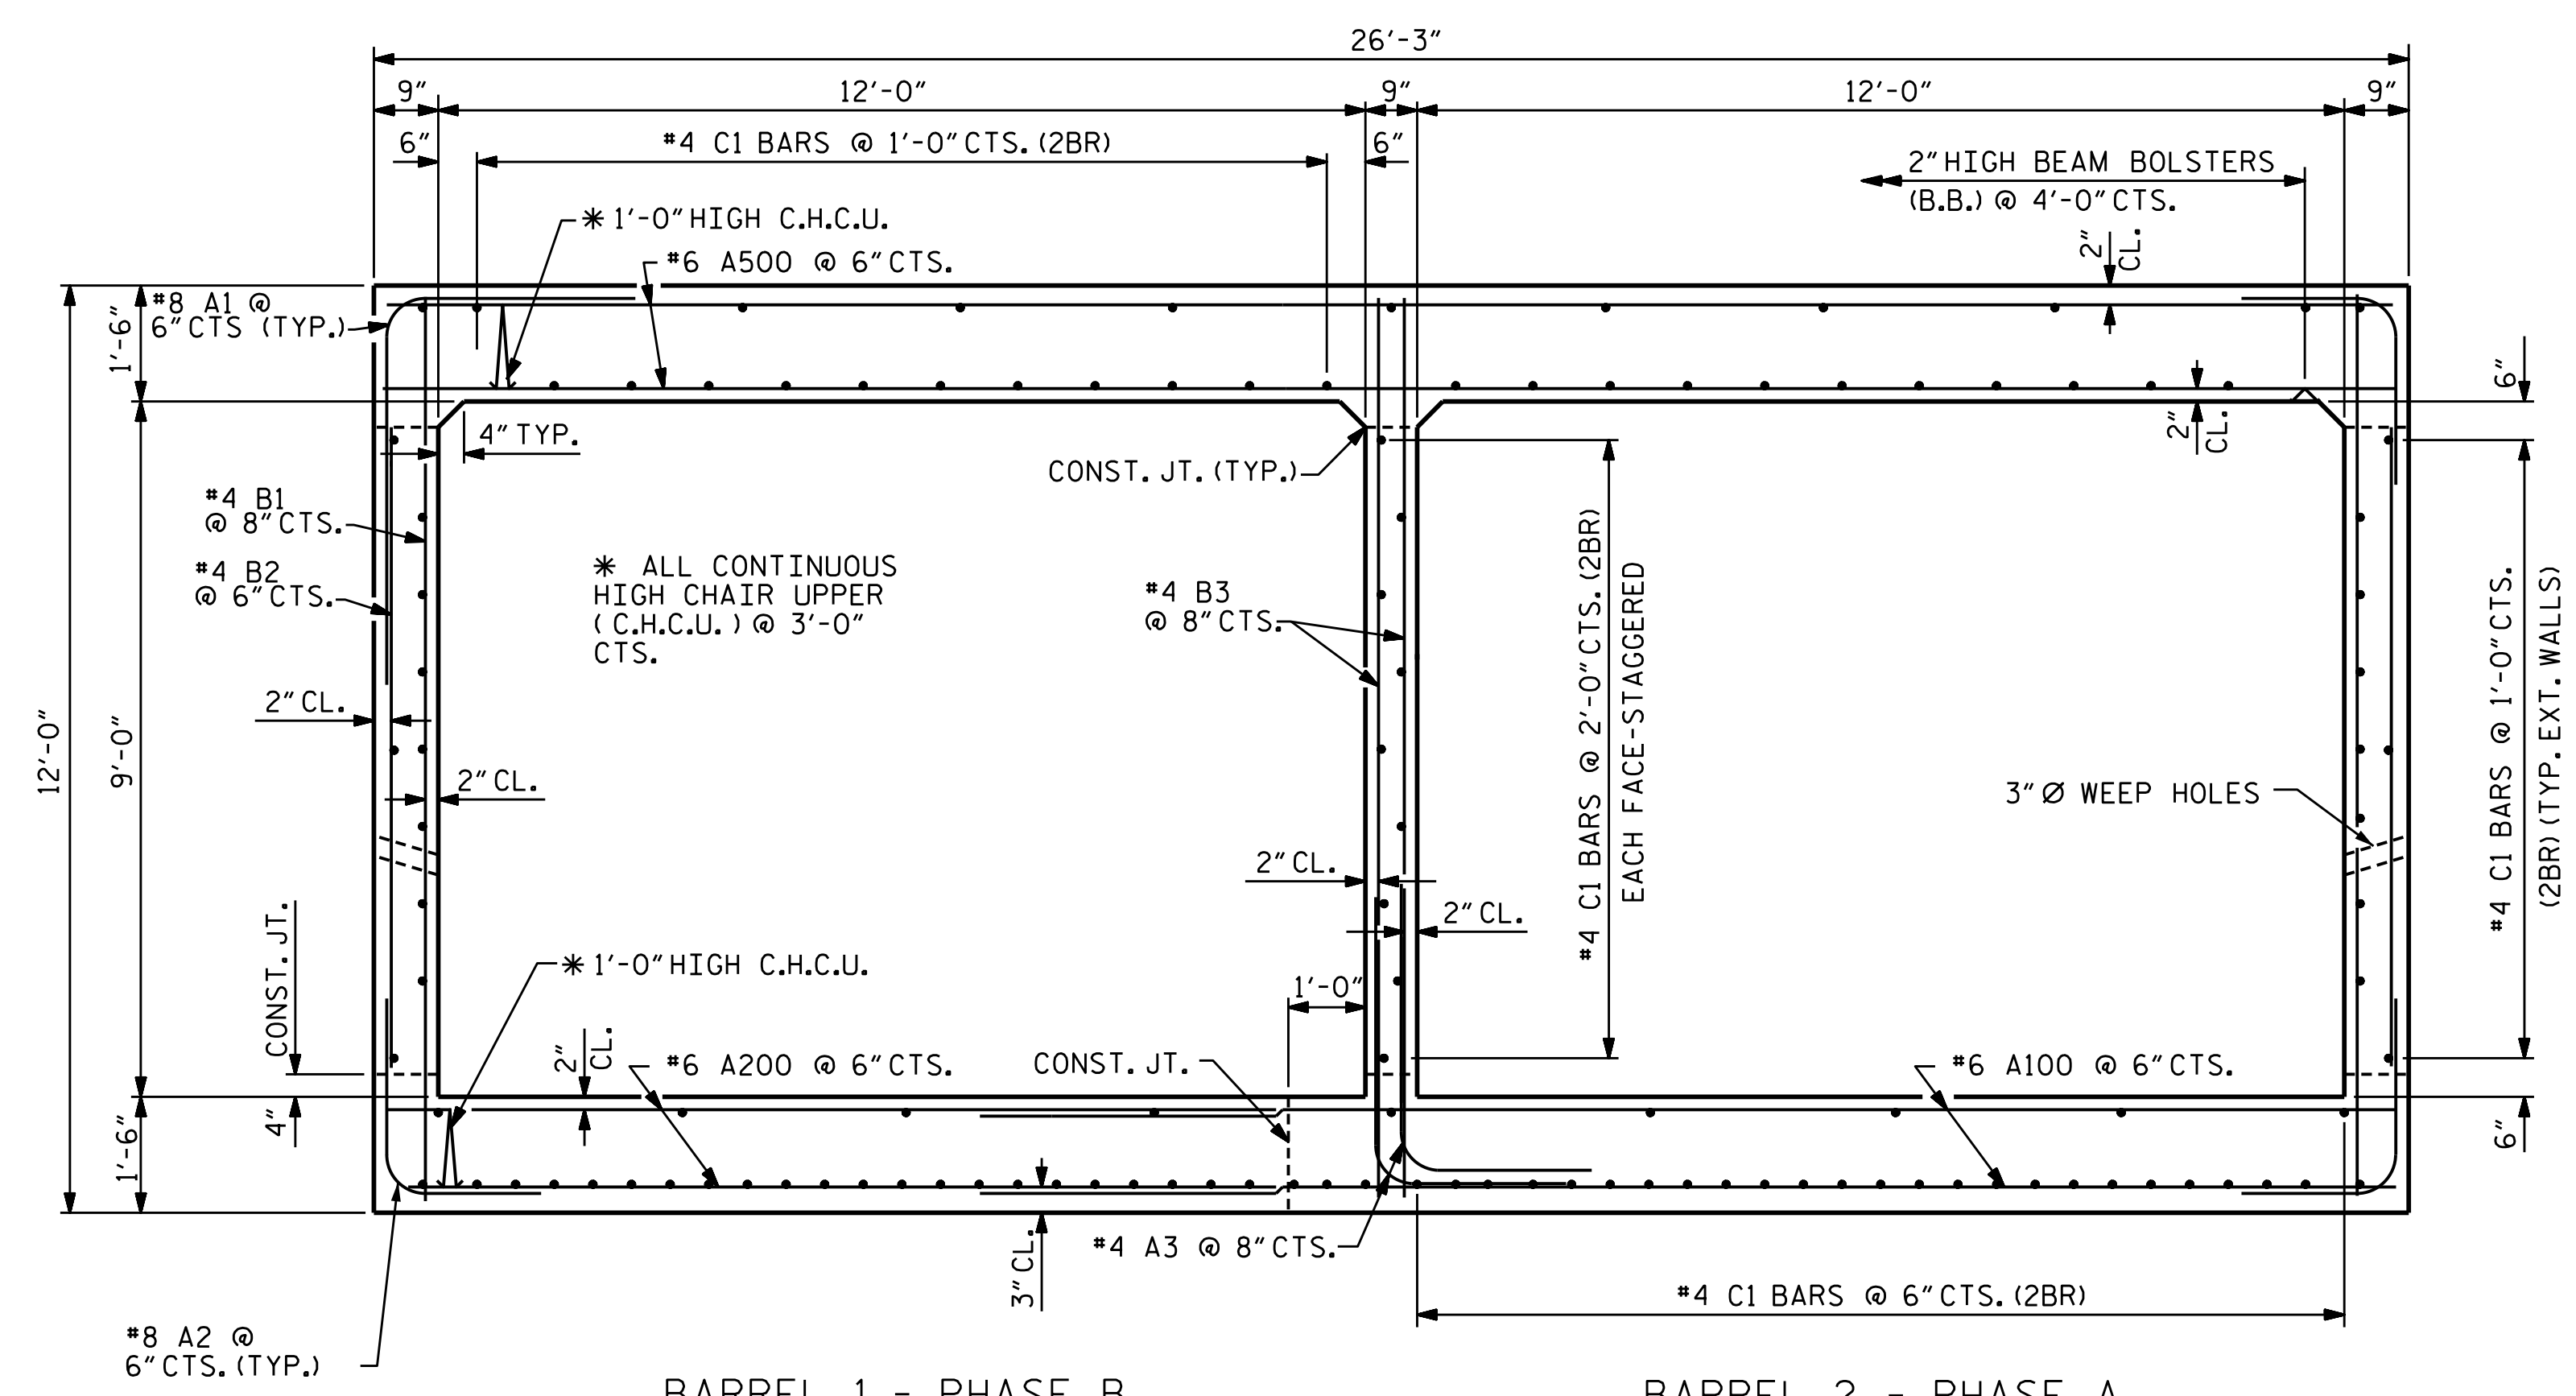

BARREL 1 - PHASE B
BARREL 2 - PHASE A
RIGHT ANGLE SECTION OF BARREL - STAGE I

THERE ARE 121 "C" BARS IN SECTION OF BARREL.
(LOOKING DOWNSTREAM)

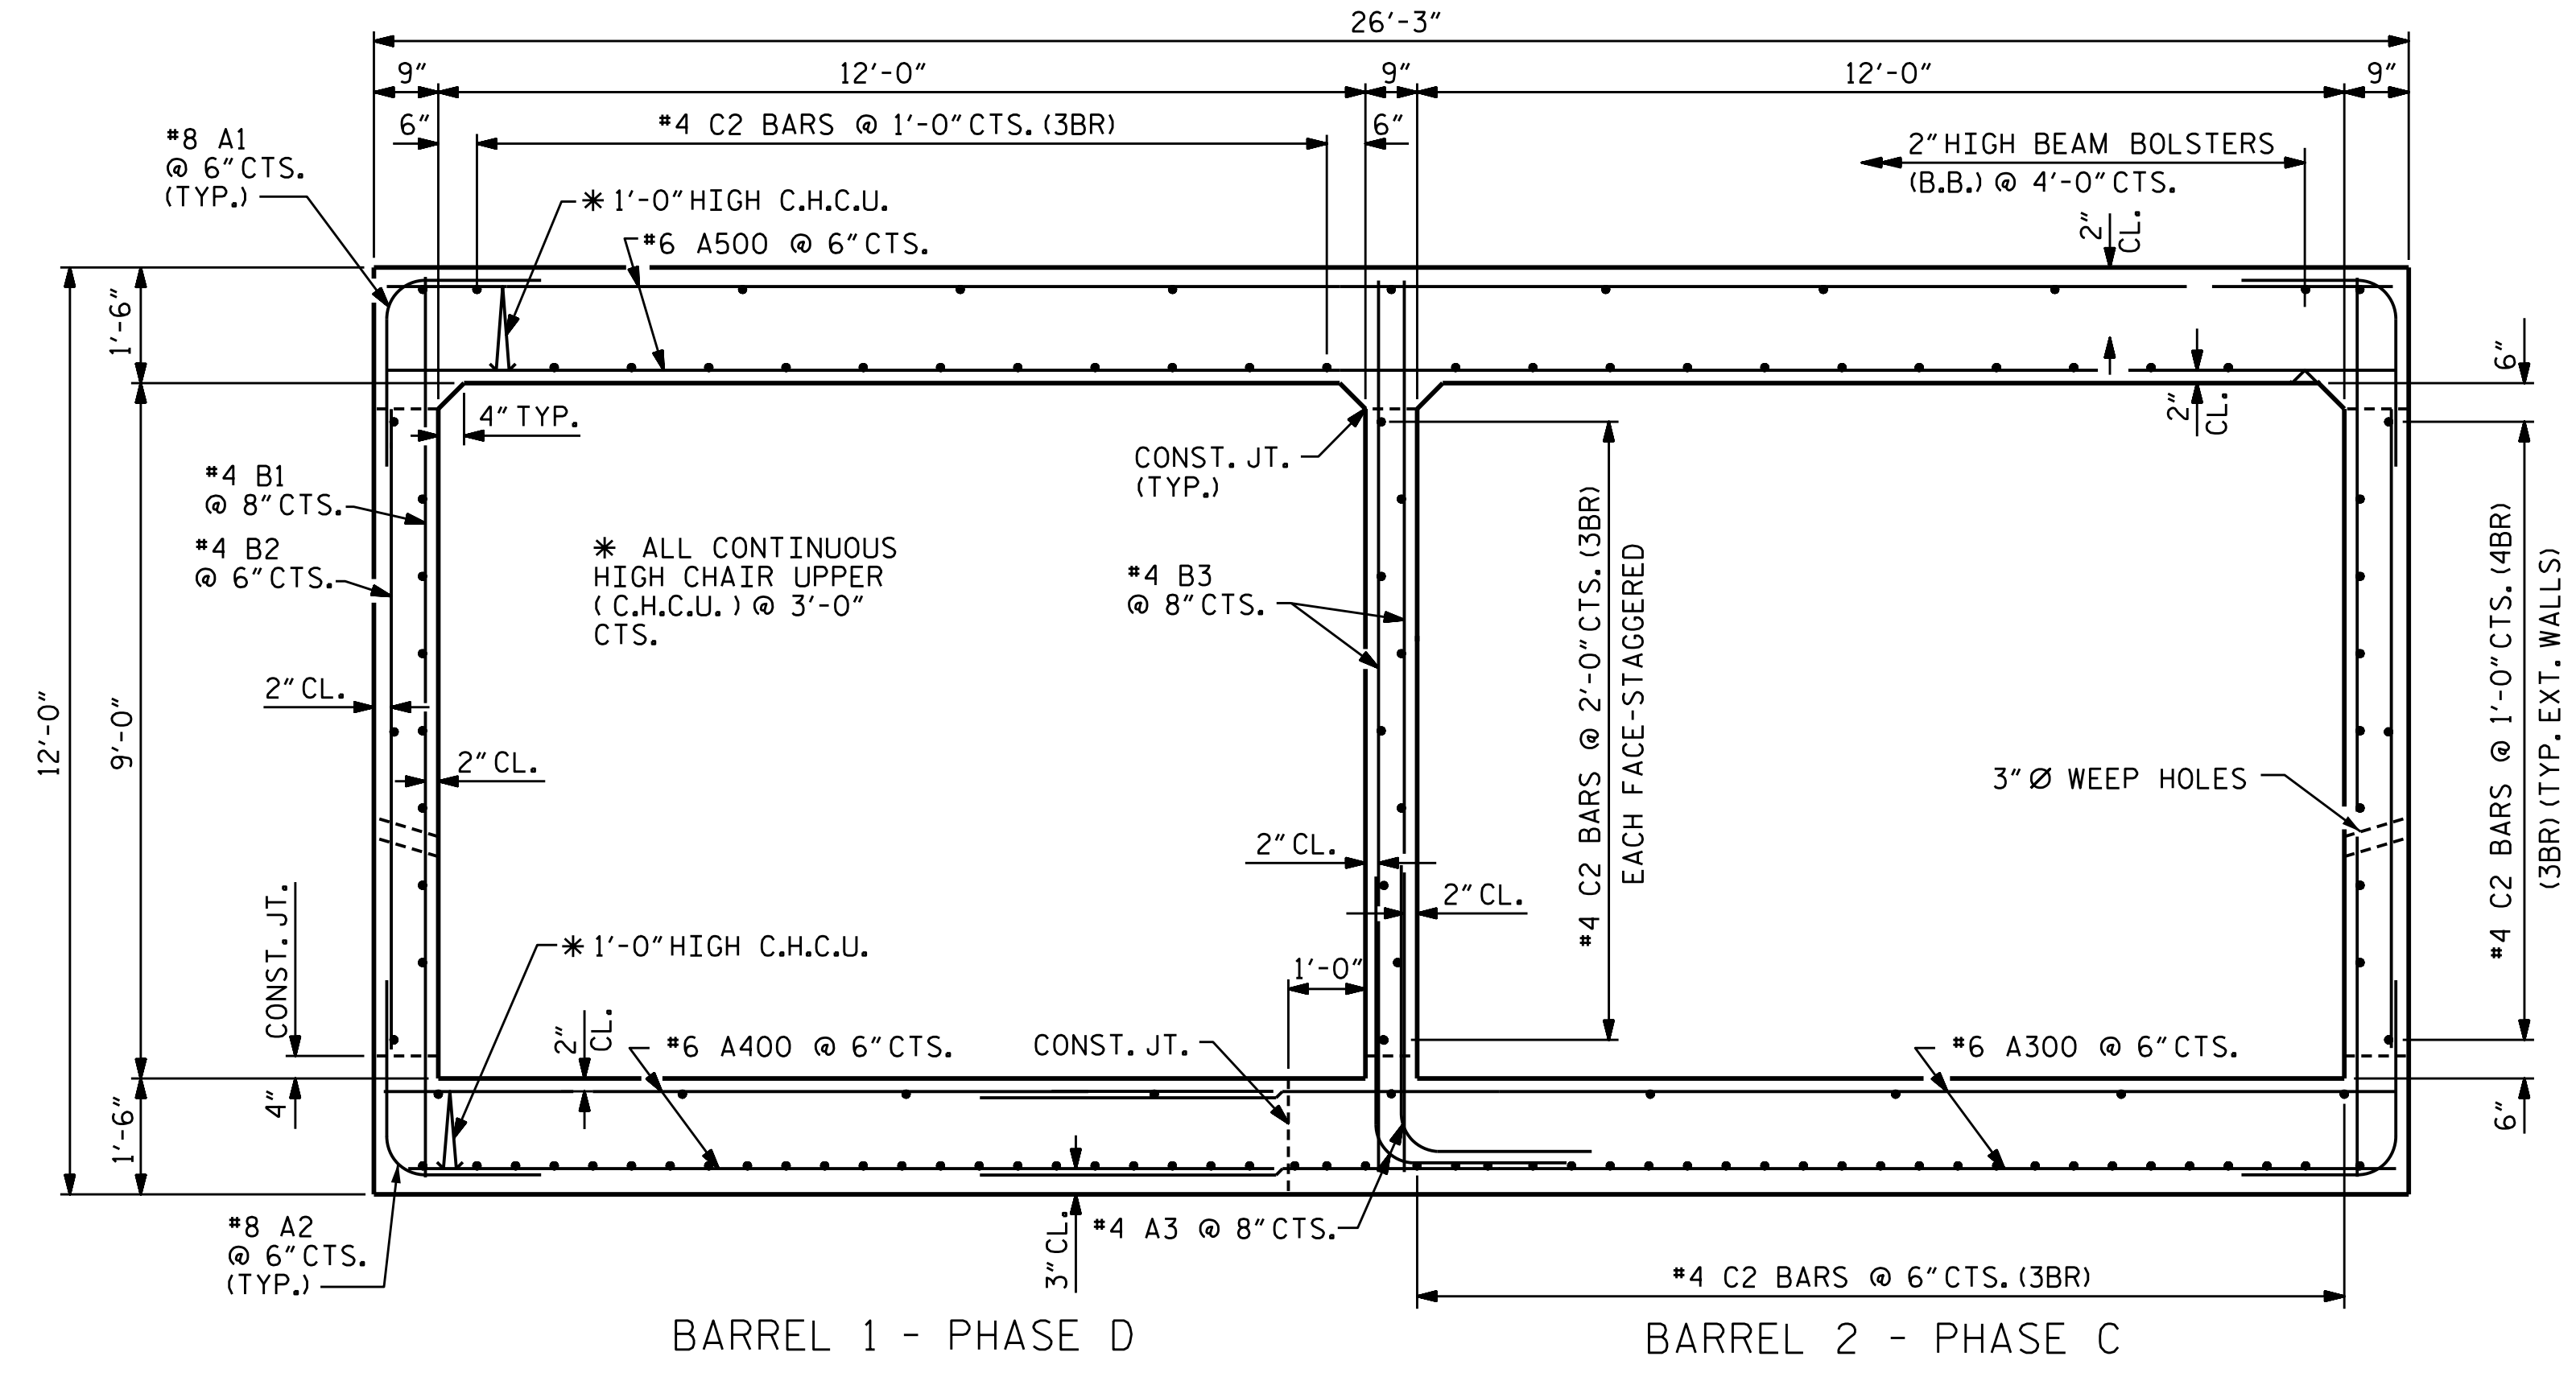

BARREL 1 - PHASE D
BARREL 2 - PHASE C
RIGHT ANGLE SECTION OF BARREL - STAGE II

THERE ARE 121 "C" BARS IN SECTION OF BARREL.
(LOOKING DOWNSTREAM)

NOTES:

- (2BR) DENOTES 2 BAR RUN
- (3BR) DENOTES 3 BAR RUN
- REFER TO SHEET 14 OF 16 FOR SILL AND BAFFLE DETAIL
- "C" BARS MAY BE SHIFTED AS NECESSARY FOR LONGITUDINAL CONSTRUCTION JOINT.

PROJECT NO. R-3833C
IREDELL COUNTY
STATION: 36+00.33 -L-

STATE OF NORTH CAROLINA
DEPARTMENT OF TRANSPORTATION
RALEIGH

**DOUBLE 12 FT. X 9 FT.
CONCRETE BOX CULVERT
65°00'00" SKEW**

REVISIONS						SHEET NO.
NO.	BY:	DATE:	NO.	BY:	DATE:	C-05
1			3			TOTAL SHEETS
2			4			16

DRAWN BY: J. B. GETLE DATE: 08/01/19
CHECKED BY: M. B. ISENHOUR DATE: 02/06/20
DESIGN ENGINEER OF RECORD: M. B. ISENHOUR DATE: 05/04/23

Stantec Consulting Services Inc.
801 Jones Franklin Road
Suite 300
Raleigh, NC 27606
Tel. (919) 851-6866
Fax. (919) 851-7024
www.stantec.com
License No. F-0672

DOCUMENT NOT CONSIDERED
FINAL UNLESS ALL
SIGNATURES COMPLETED