

09.08/19

TIP PROJECT: I-5972

CONTRACT: C204873



10/5/2023 R:\Roadway\Proj\N5972_Rdy_tsh.dgn anefier

STATE OF NORTH CAROLINA DIVISION OF HIGHWAYS

JOHNSTON COUNTY


LOCATION: I-95 AND US-70 BUSINESS, (E. MARKET STREET), EXIT 95 INTERCHANGE FROM OUTLET CENTER DR. TO WEST OF YELVERTON GROVE RD. TYPE OF WORK: GRADING, DRAINAGE, PAVING, STRUCTURE, RETAINING WALL, SIGNING AND SIGNALS

Table with project reference numbers and descriptions: STATE PROJECT REFERENCE NO. I-5972, SHEET NO. 1, TOTAL SHEETS.

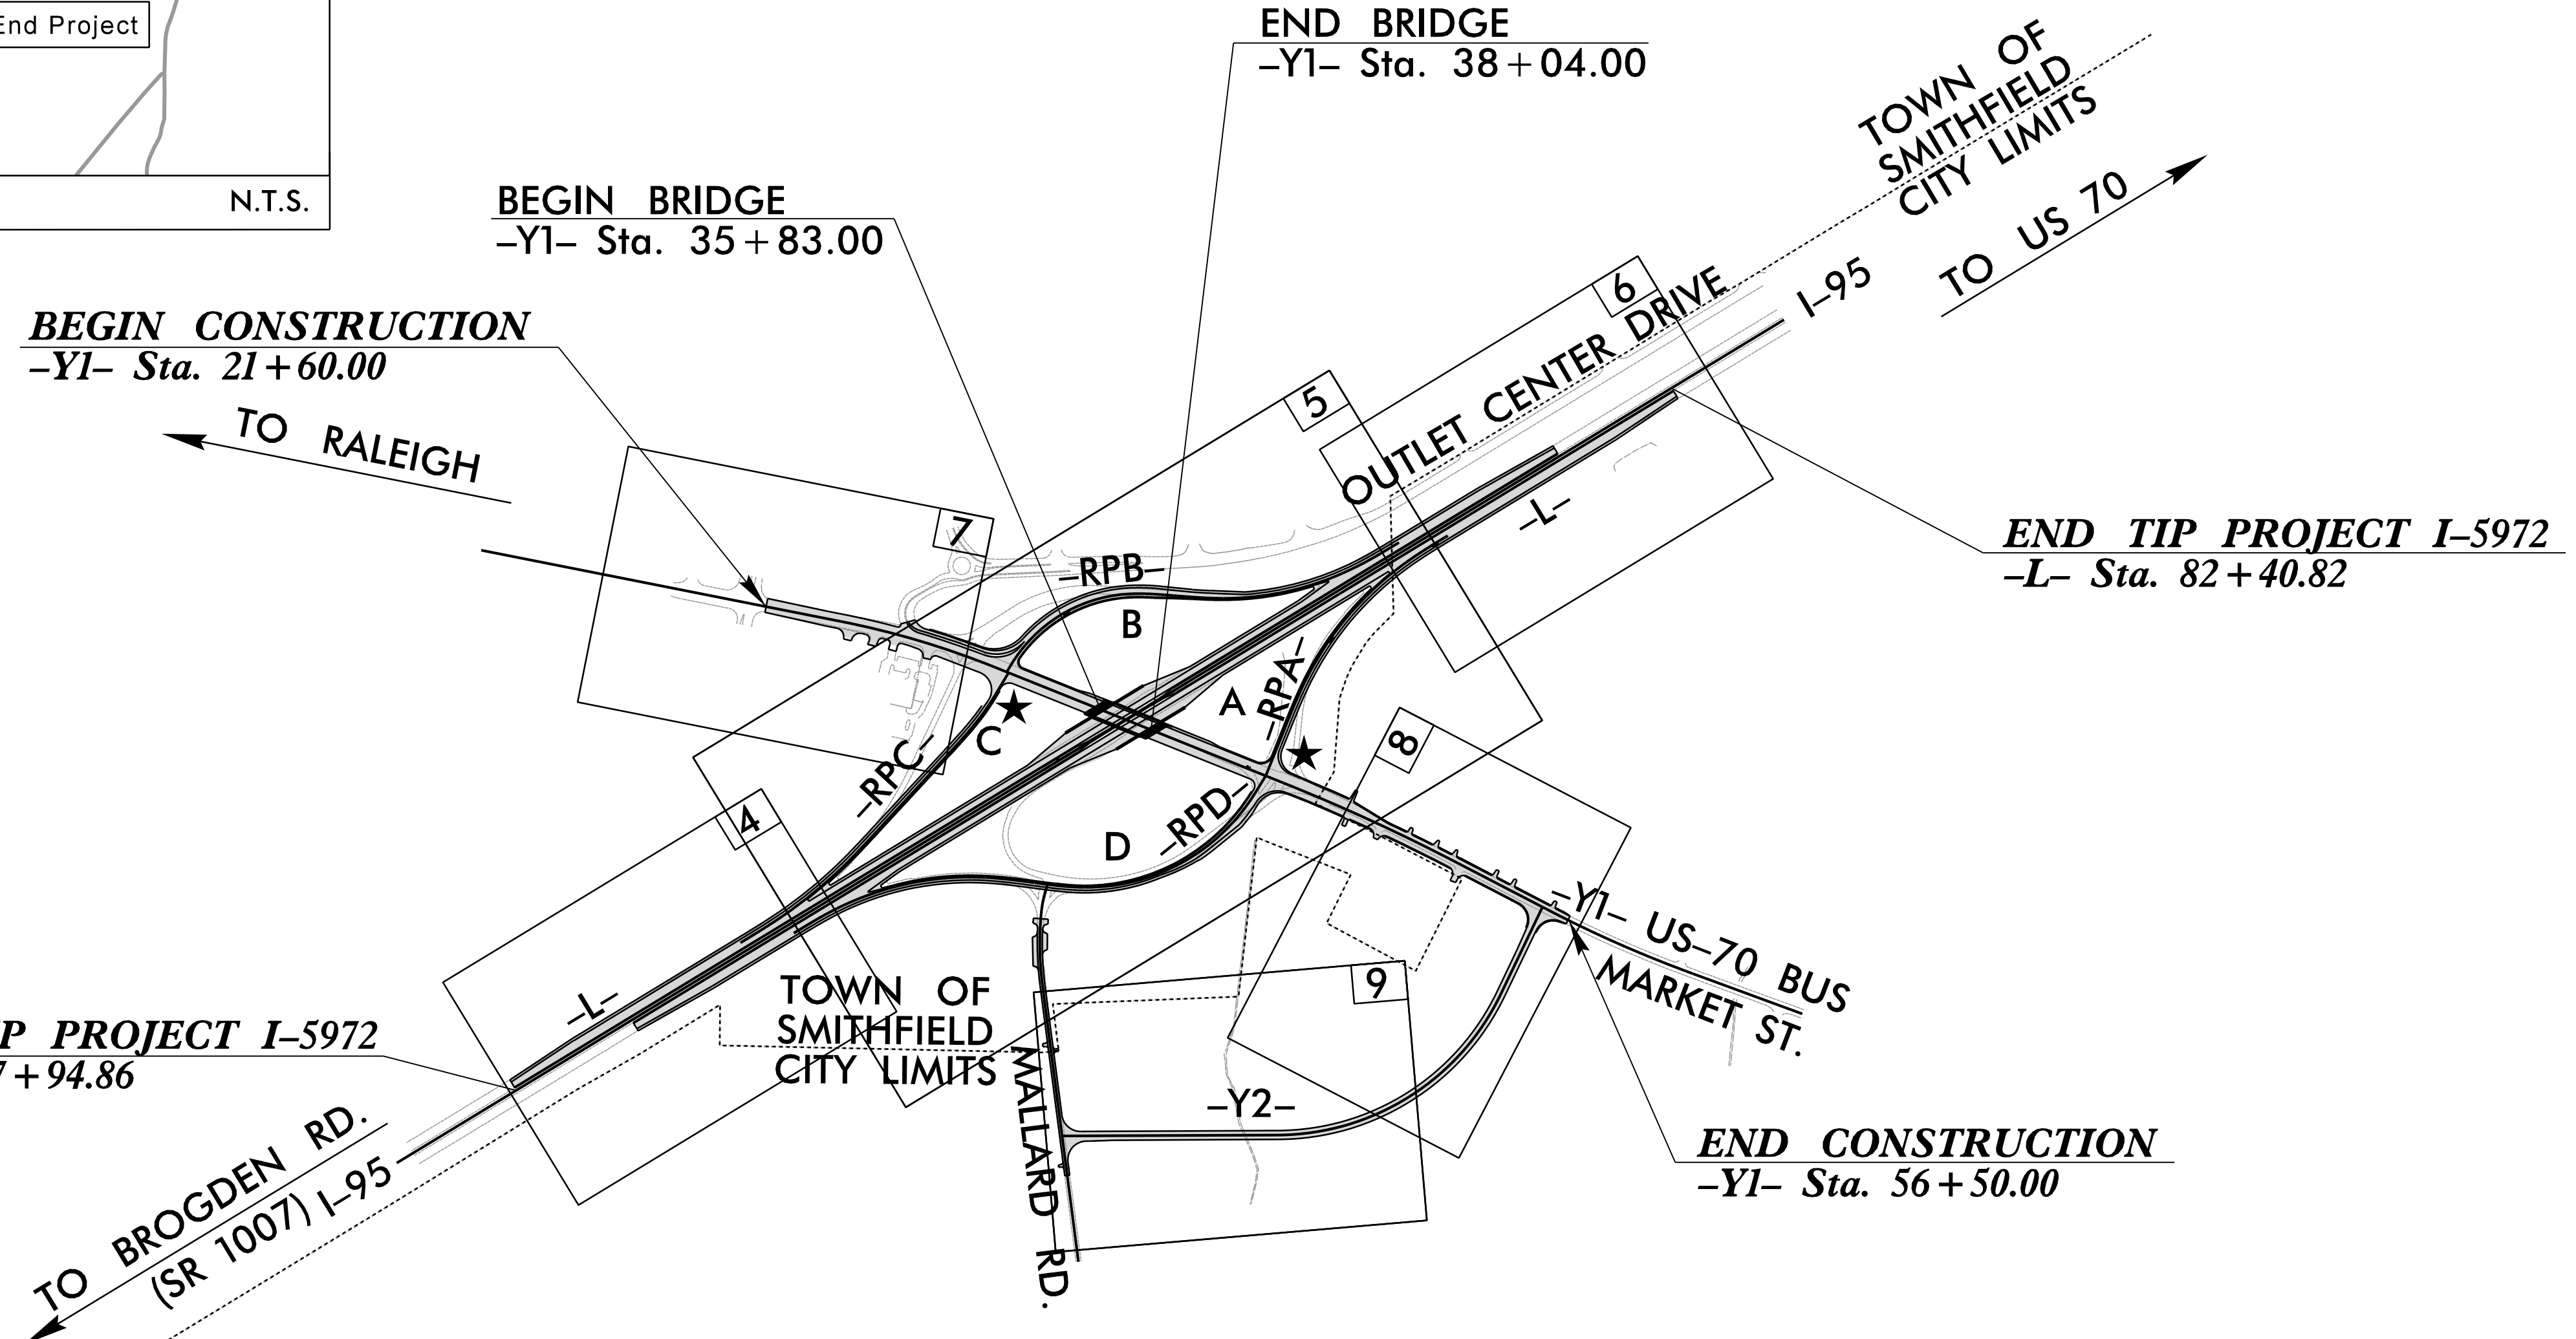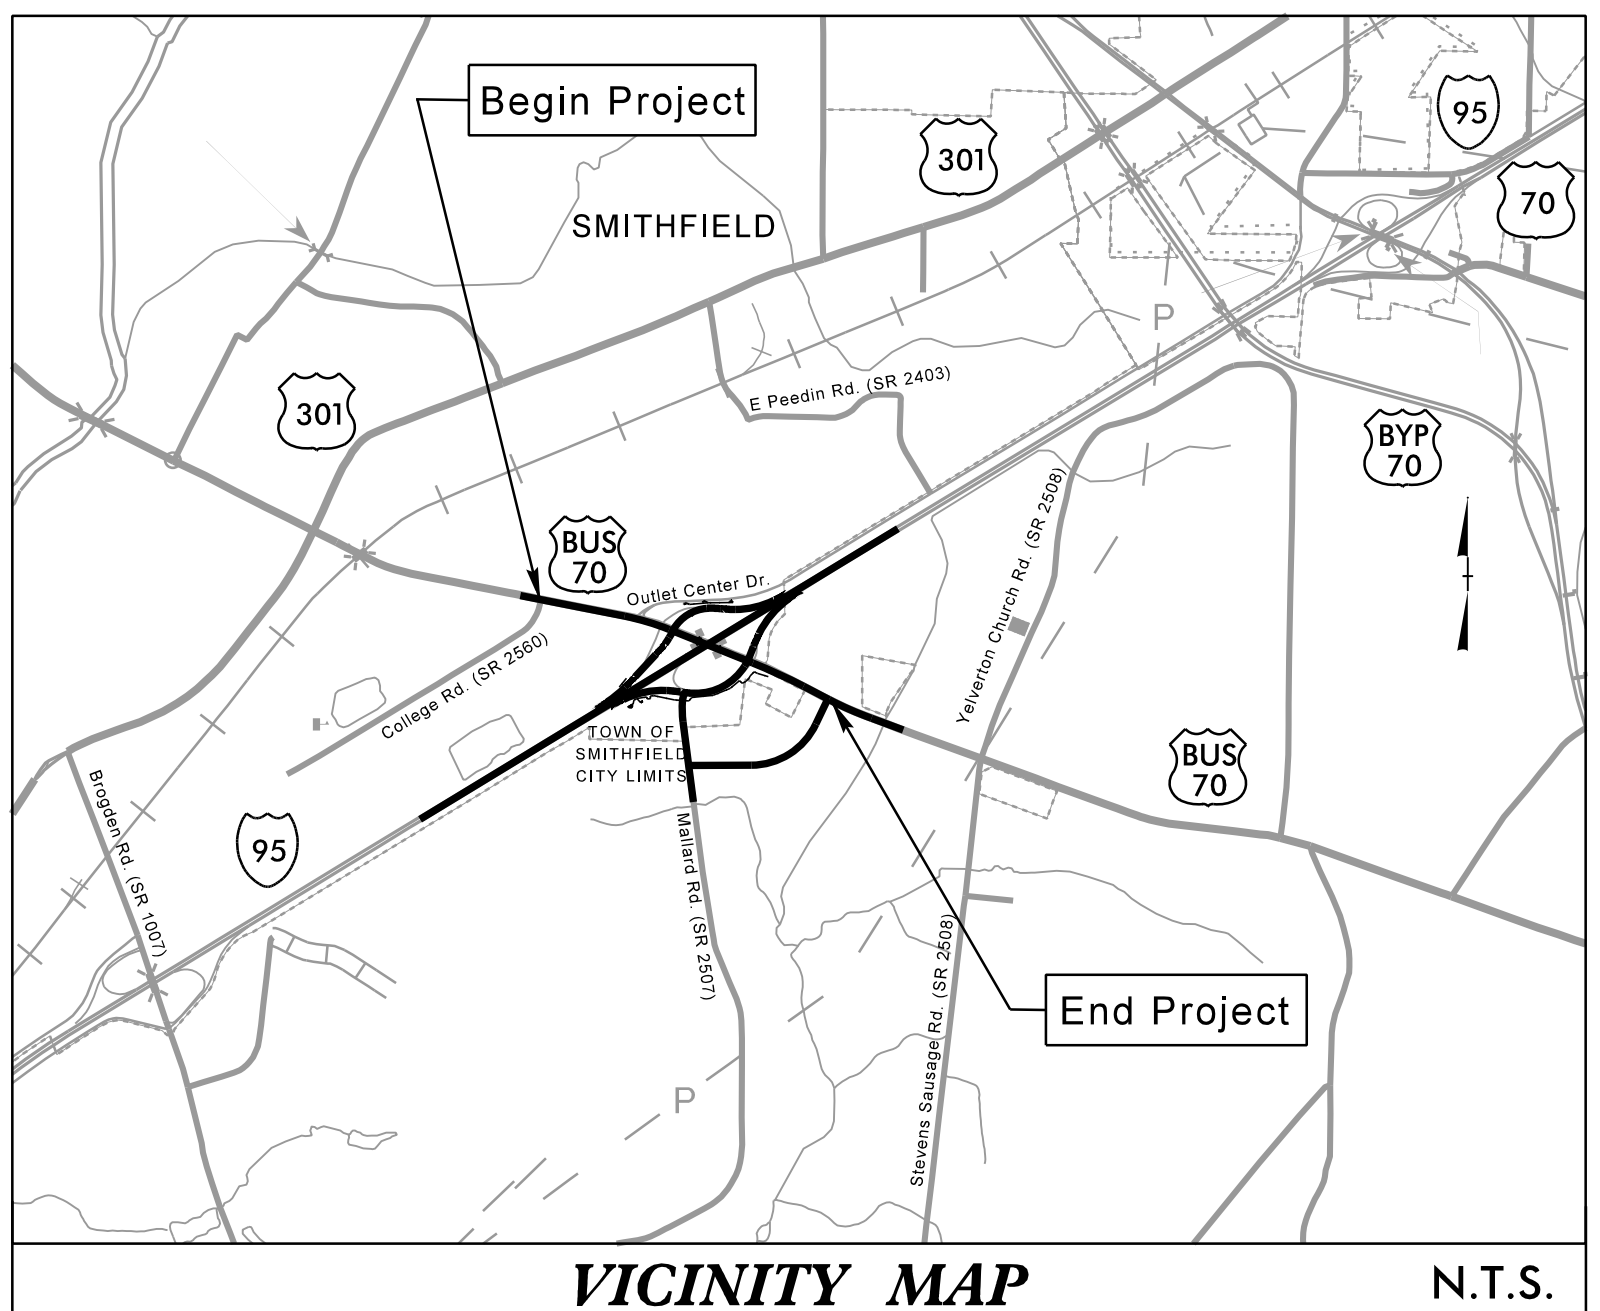

NOTE: 1. THIS IS A CONTROLLED-ACCESS PROJECT WITH ACCESS BEING LIMITED TO INTERCHANGES.

★ - PROPOSED SIGNALS DOCUMENT NOT CONSIDERED FINAL UNLESS ALL SIGNATURES COMPLETED

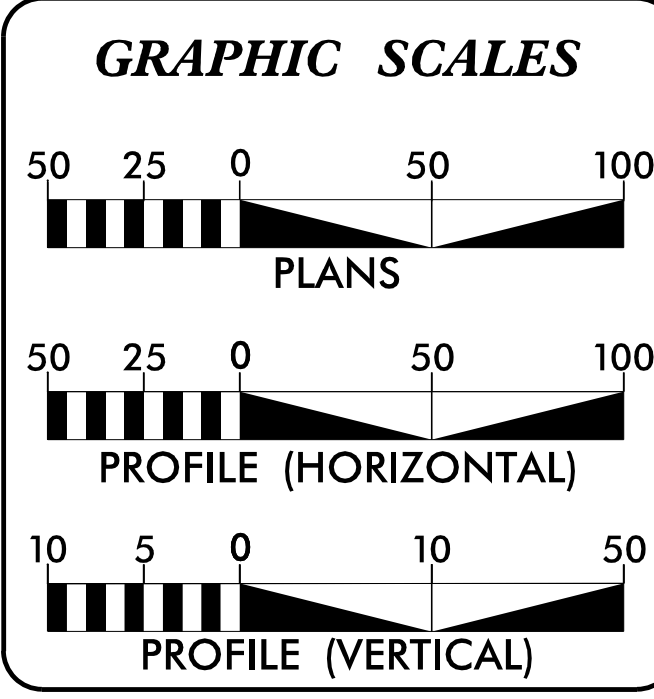

DESIGN DATA table: ADT 2023 = 13,600, ADT 2043 = 18,100, K = 8%, D = 55%, T = 4%*, V = 50 MPH, etc.

PROJECT LENGTH table: LENGTH OF ROADWAY TIP PROJECT I-5972.....1.031 mi, TOTAL LENGTH OF TIP PROJECT I-5972.....1.031 mi

Prepared in the office of RK&K FOR NORTH CAROLINA DEPARTMENT OF TRANSPORTATION. Includes signatures of B. Keith Skinner, P.E. and Michael T. Merritt, P.E., along with dates and specifications.

Hydraulics Engineer and Roadway Design Engineer sections with professional seals and signatures for Robert B. Husley and Michael T. Merritt.

