


6/2/2023


FINAL PAVEMENT SCHEDULE	
C1	3" TYPE S9.5B
C2	3" TYPE S9.5C
C3	1½" TYPE S9.5C
D2	3" TYPE I19.0C
E1	4" TYPE B25.0C
K	8" CL IV SUBGRADE STABILIZATION W/FABRIC
T	EARTH MATERIAL
U	EXISTING PAVEMENT

PROJECT REFERENCE NO. 1-5972	SHEET NO. 2A-4
ROADWAY DESIGN ENGINEER 	PAVEMENT DESIGN ENGINEER


**DOCUMENT NOT CONSIDERED FINAL
UNLESS ALL SIGNATURES COMPLETED**

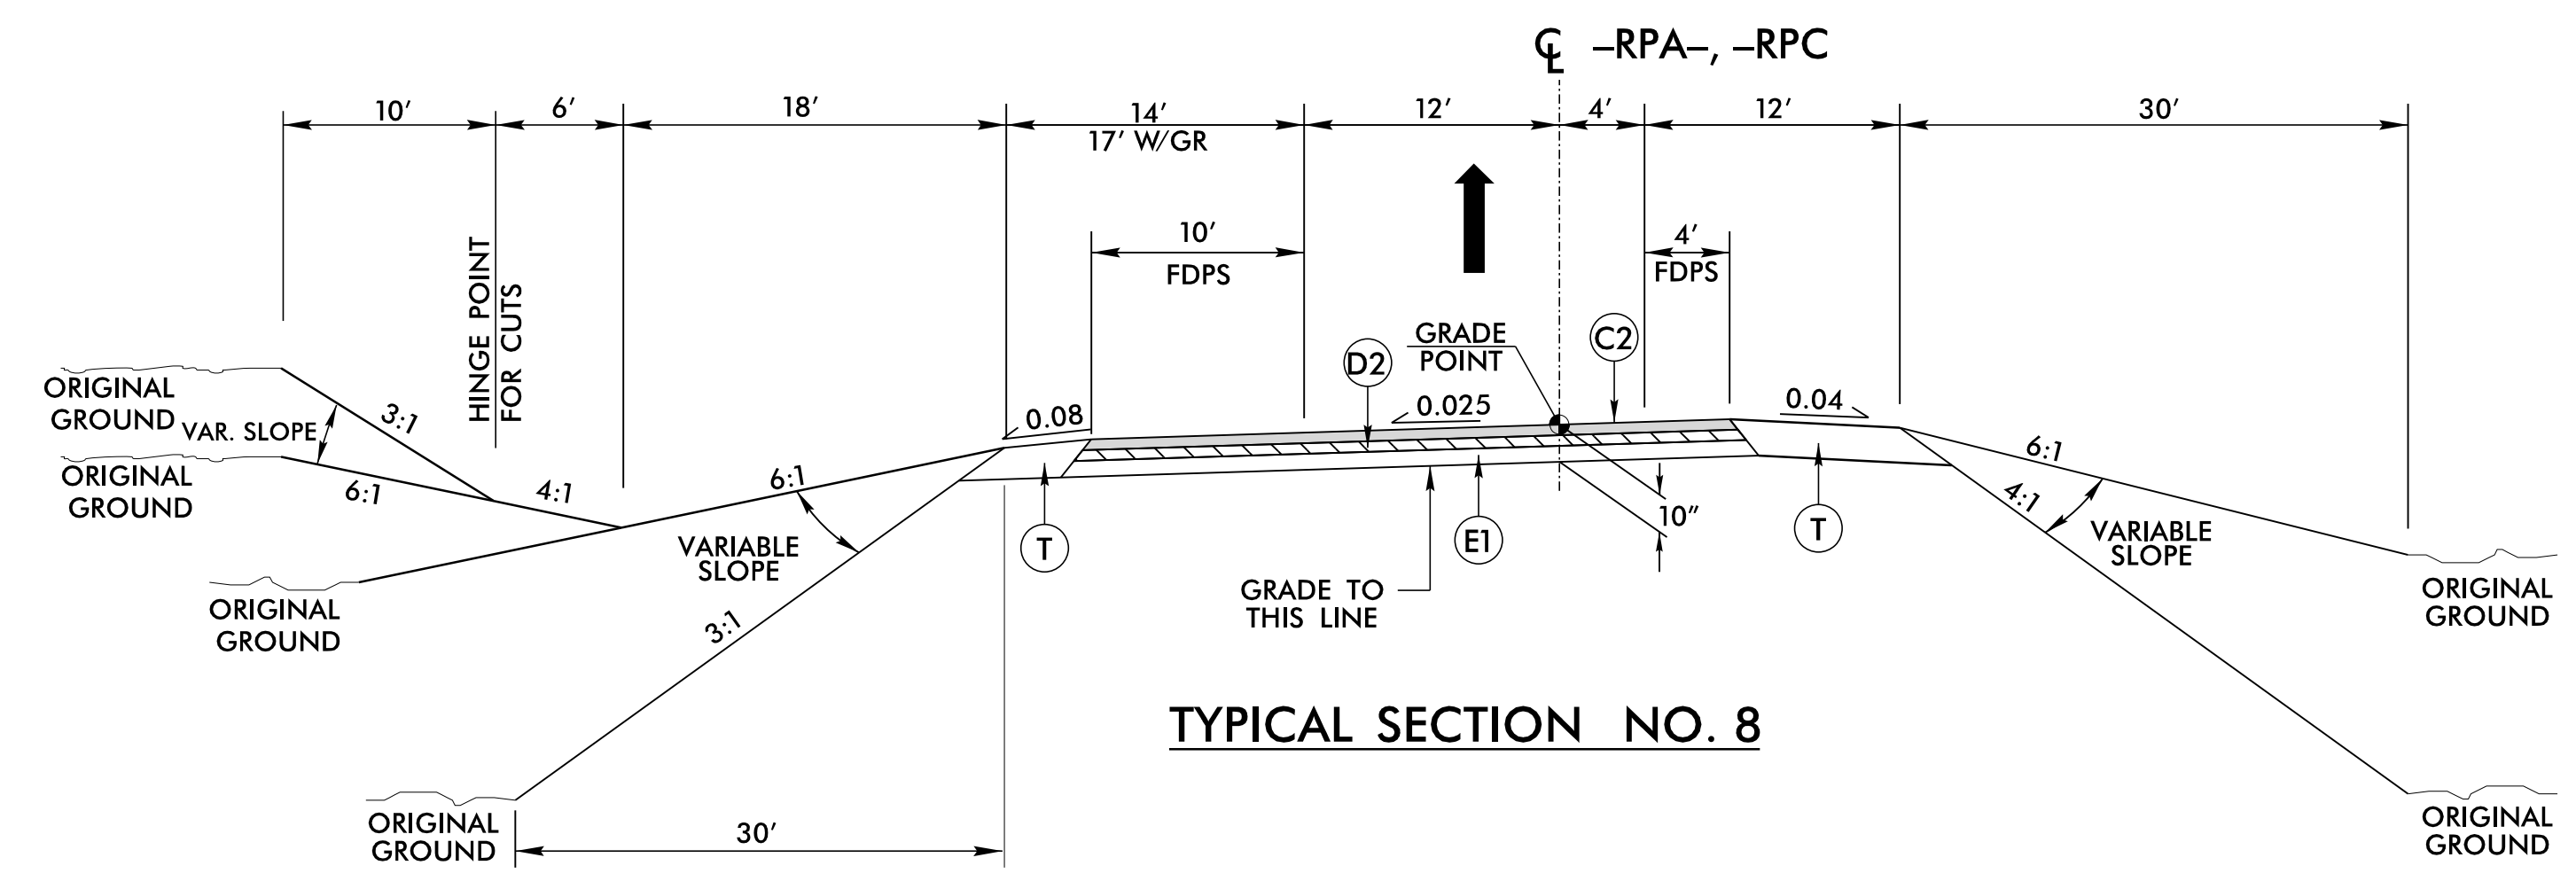

USE TYPICAL SECTION NO. 8
-RPA- STA. 13+72.83 TO 22+11.91
-RPC- STA. 14+29.37 TO 25+11.14

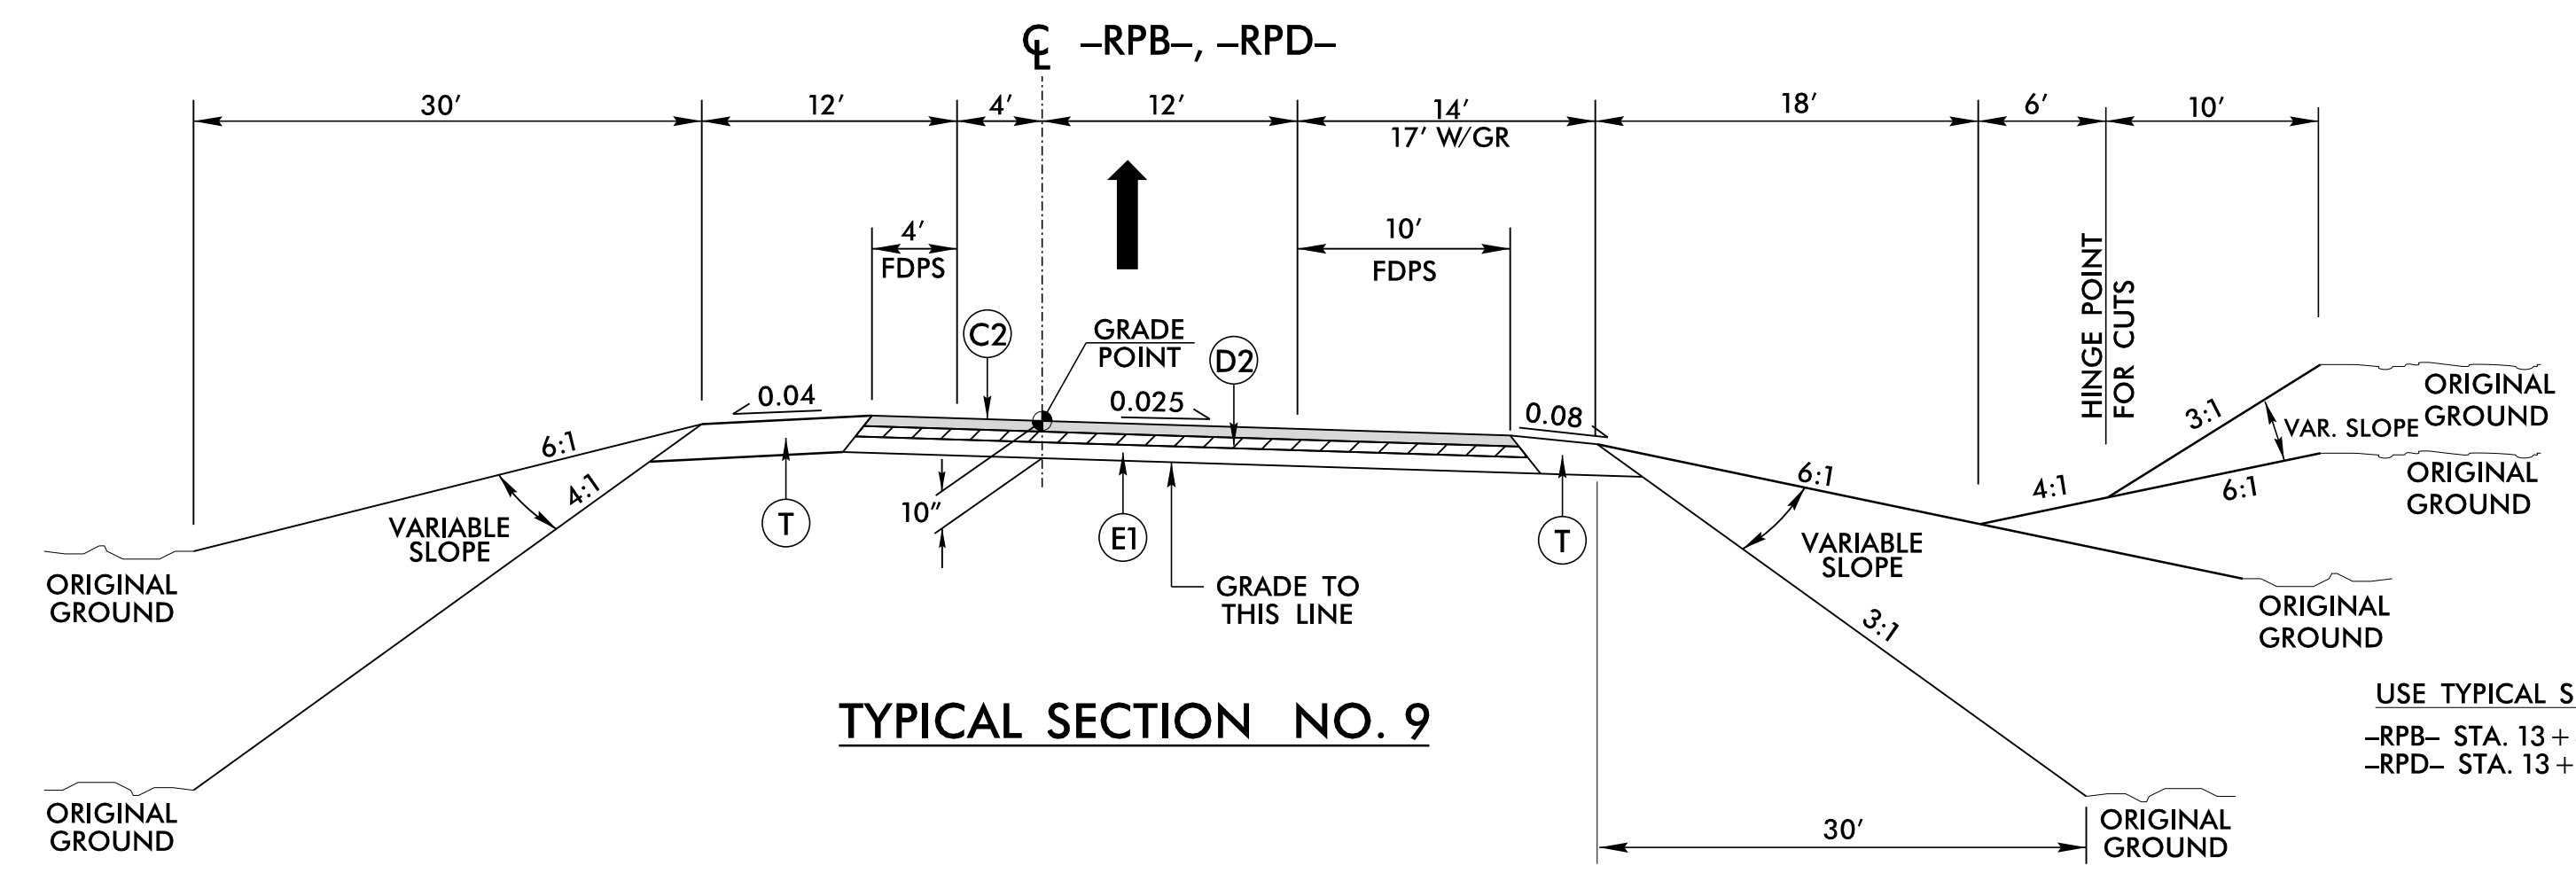

USE TYPICAL SECTION NO. 9
-RPB- STA. 13+89.59 TO 27+08.73
-RPD- STA. 13+99.18 TO 30+85.81

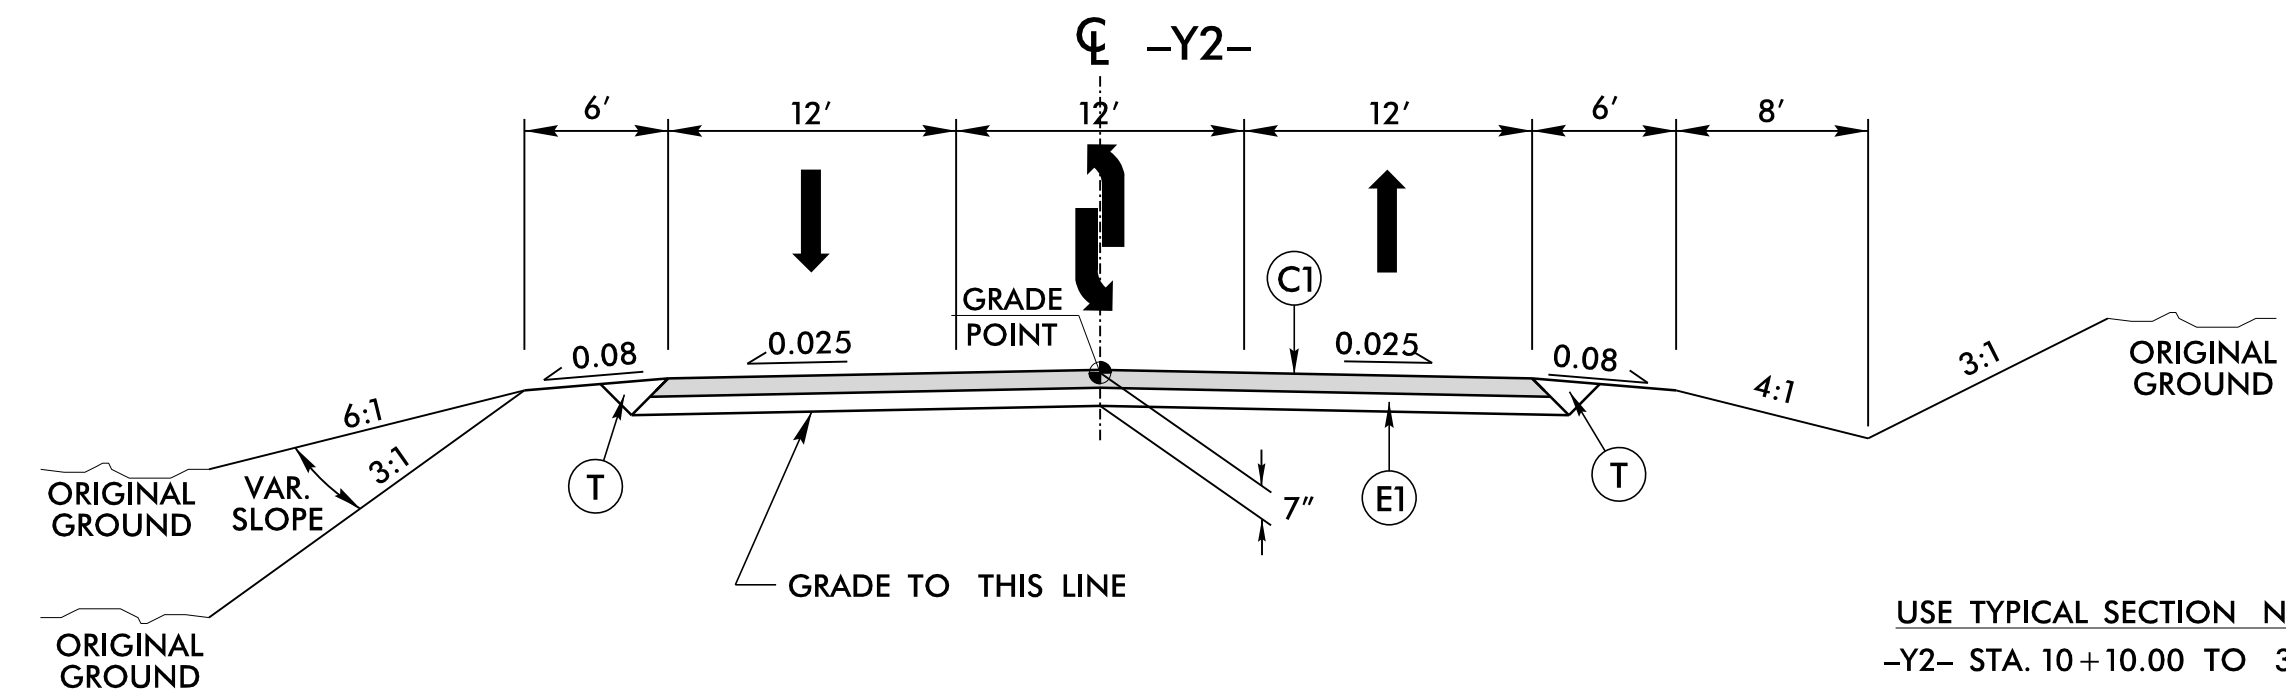

USE TYPICAL SECTION NO. 10
-Y2- STA. 10+10.00 TO 33+59.29

TYPICAL SECTION NO. 10

RK&K
P: (919) 878-9560
8601 Six Forks Road, Forum 1, Suite 700
Raleigh, North Carolina 27615-3960
NC License No. F-0112
Engineers | Construction Managers | Planners | Scientists
www.rkk.com
Responsive People | Creative Solutions

I:\5\2023
 RA\Projects\15972-Rd\1-typ.dgn
 sheet