



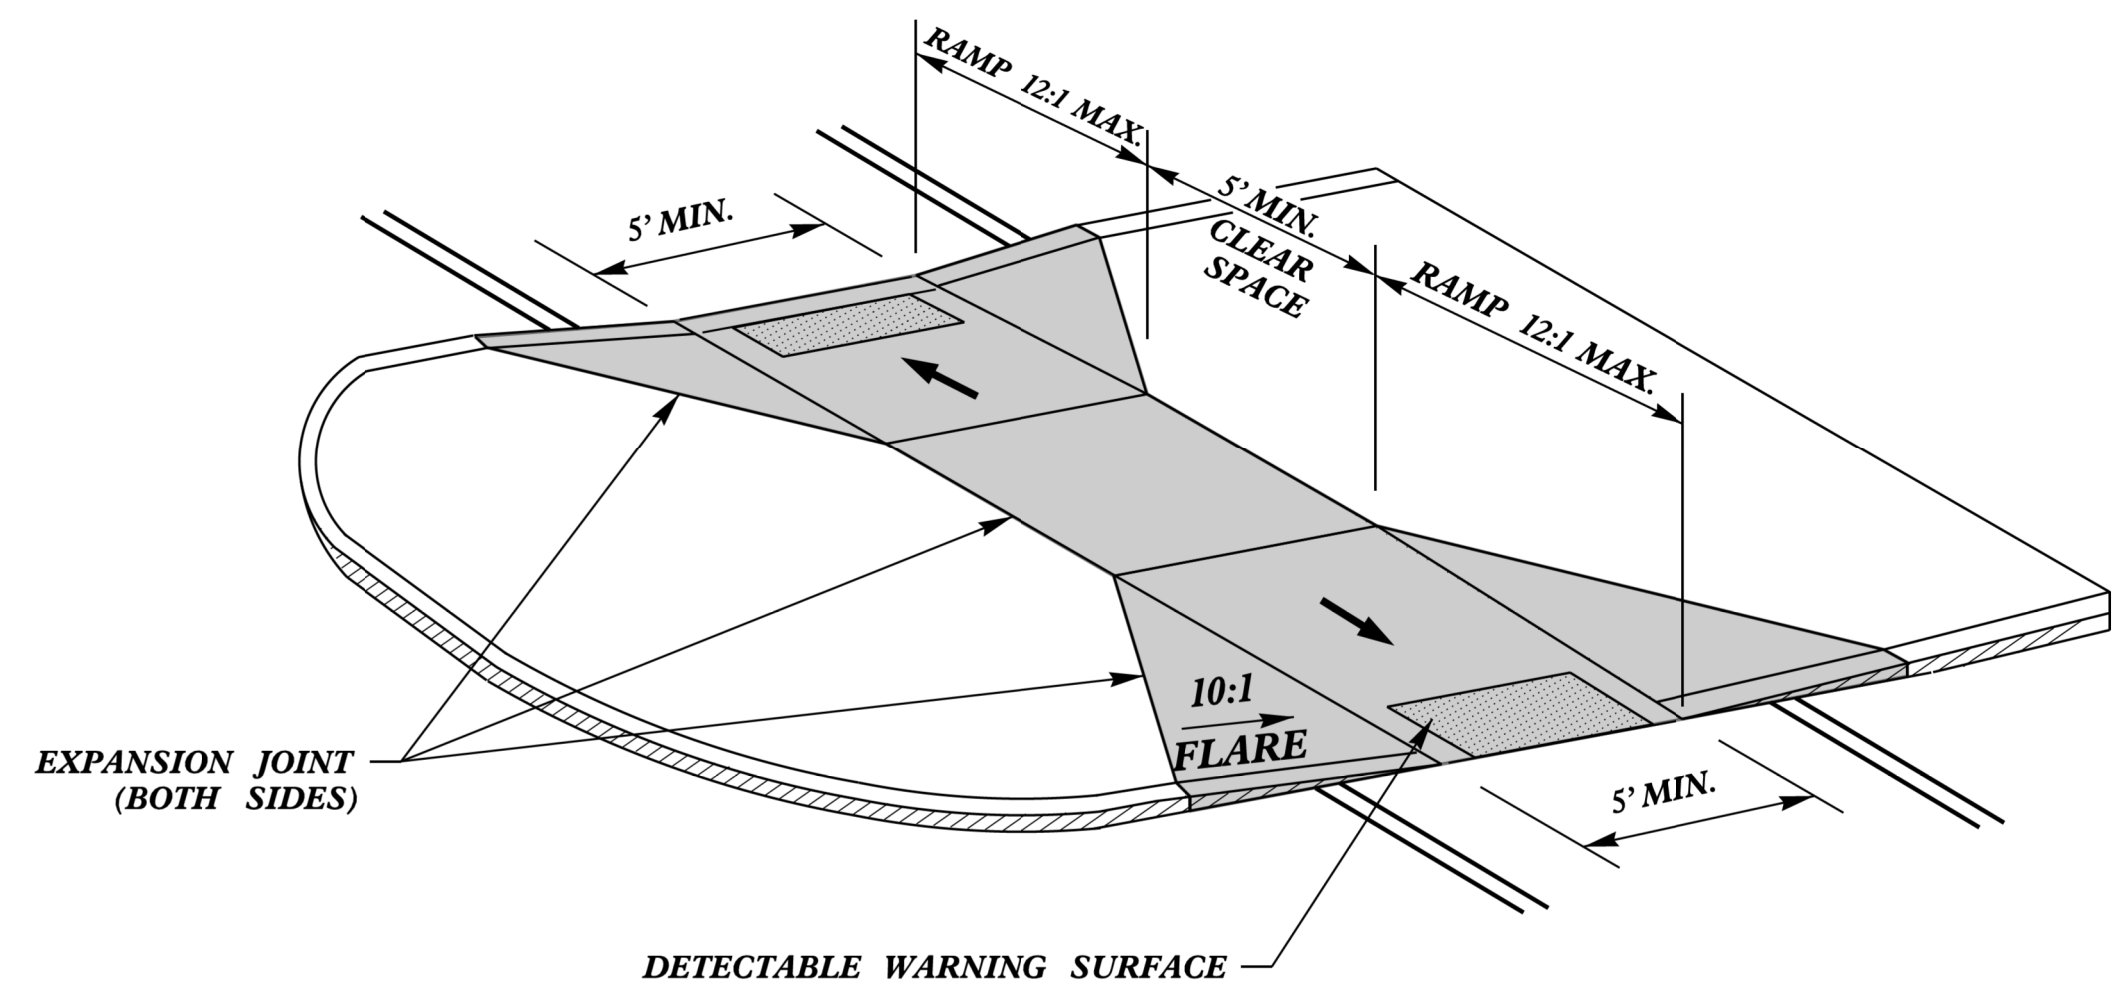
TRIANGULAR ISLANDS MAY BE CONSTRUCTED WITH ONLY 2 POINTS OF ENTRY AND EXIT AS SHOWN IN THE ROADWAY PLANS OR AS DIRECTED BY THE ENGINEER.

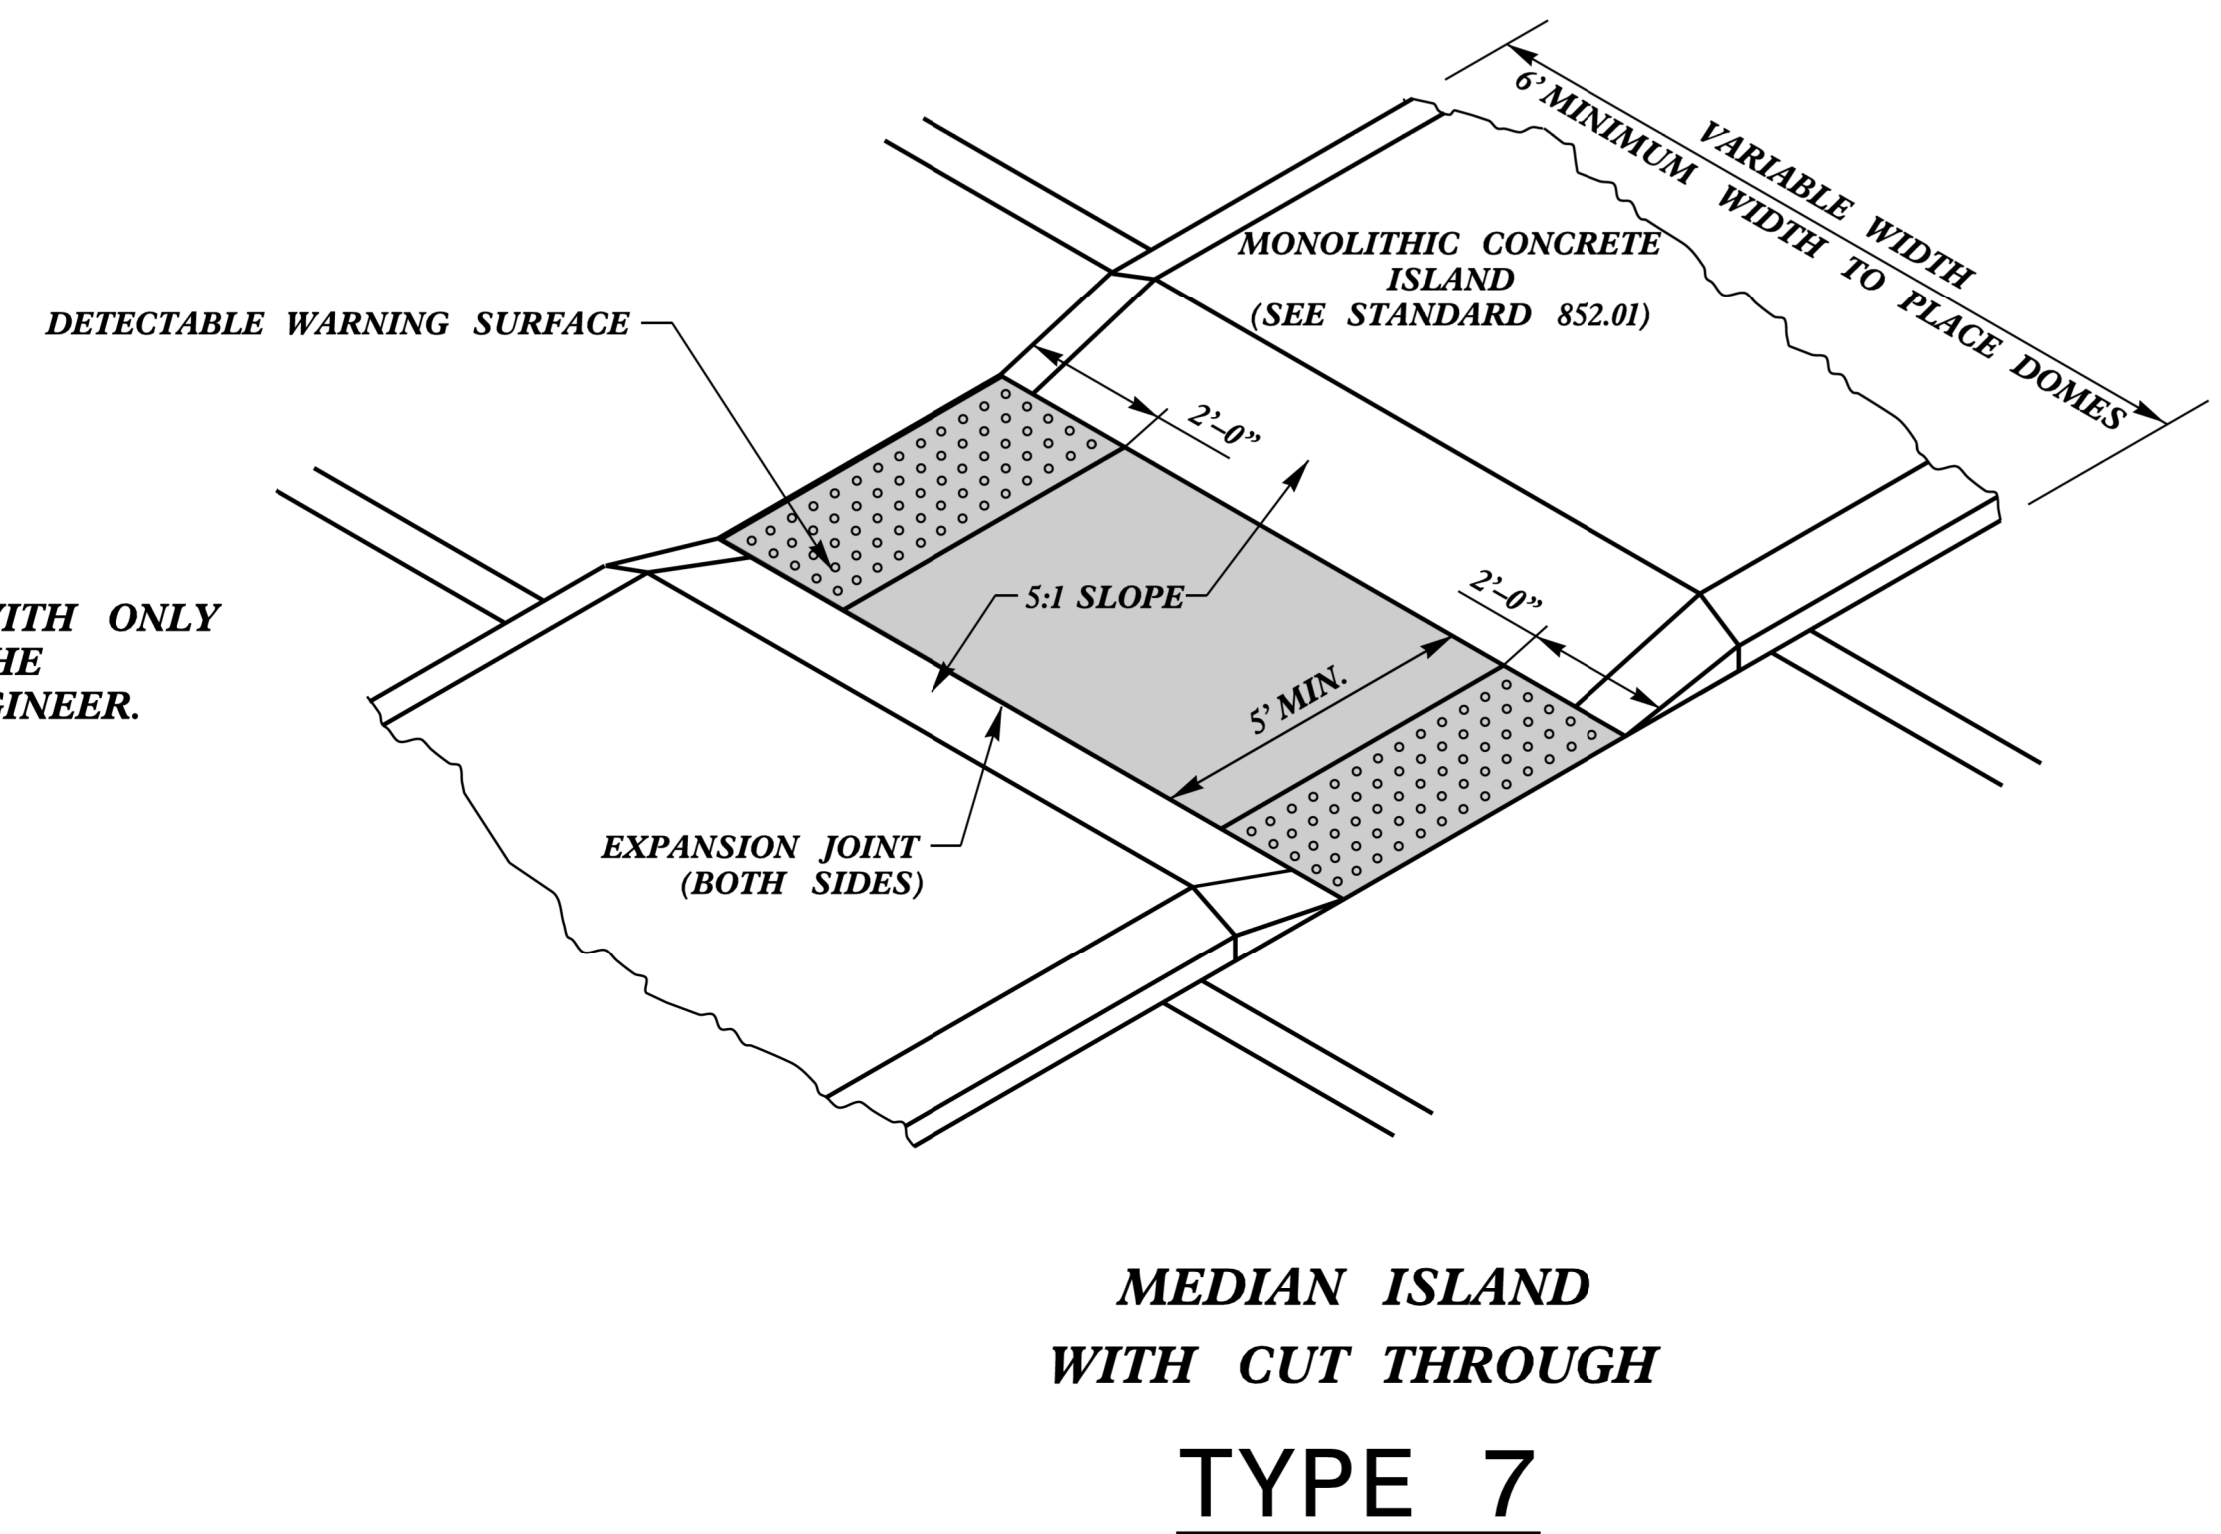



MEDIAN ISLAND WITH CUT THROUGH TYPE 7

 PAY LIMITS FOR 2 OR 3 CURB RAMPS (CALCULATE BASED ON NUMBER OF SETS OF DETECTABLE WARNING SURFACES)

NOTES:
 DETECTABLE WARNING SURFACE SHALL COVER 2'-0" LENGTH AND FULL WIDTH OF THE RAMP FLOOR AS SHOWN ON THE DETAILS.
 DETECTABLE WARNING SURFACE SHALL CONTRAST VISIBLY WITH ADJOINING SURFACE, EITHER LIGHT-ON-DARK, OR DARK-ON-LIGHT SEQUENCE COVERING THE ENTIRE RAMP.



MEDIAN ISLAND CURB RAMPS TYPE 8

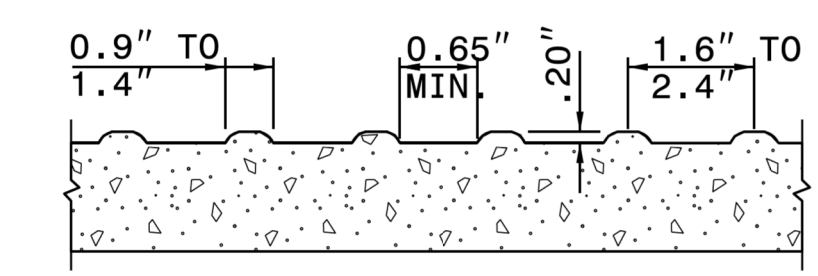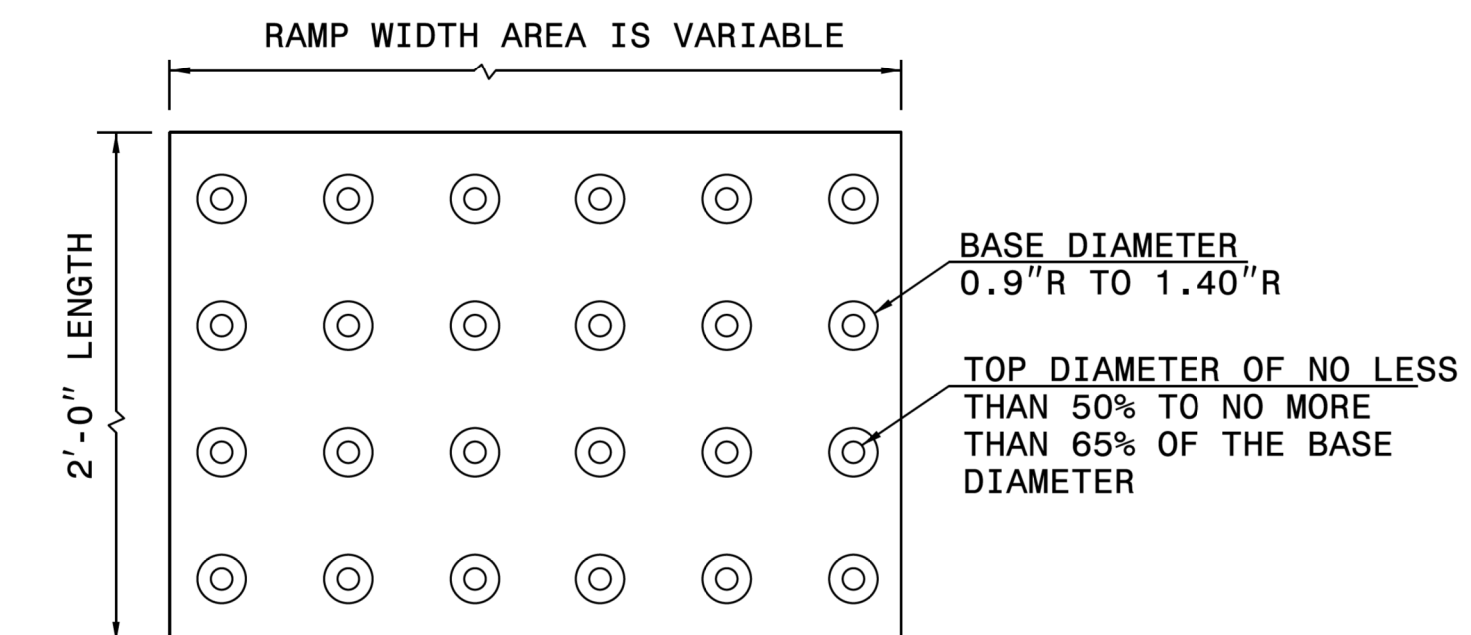

DocuSigned by:
 Nicole M. Hecker
 8/11/2023
 588432034164C5

DOCUMENT NOT CONSIDERED FINAL UNLESS ALL SIGNATURES COMPLETED

DETECTABLE WARNING SURFACE

CONTRACT STANDARDS AND DEVELOPMENT UNIT Office 919-707-6950 FAX 919-250-4119	
CURB RAMP TYPE 6, 7 & 8	
ORIGINAL BY: K KEMPF	DATE: 07-30-23
MODIFIED BY:	DATE:
CHECKED BY:	DATE:
FILE SPEC.:	

30-JUN-2023 13:02
 S:\Contracts\Special_Details\Standard Drawings\2018 Curb Ramps Details\type 7.dgn
 \$\$\$USERNAME\$\$\$