
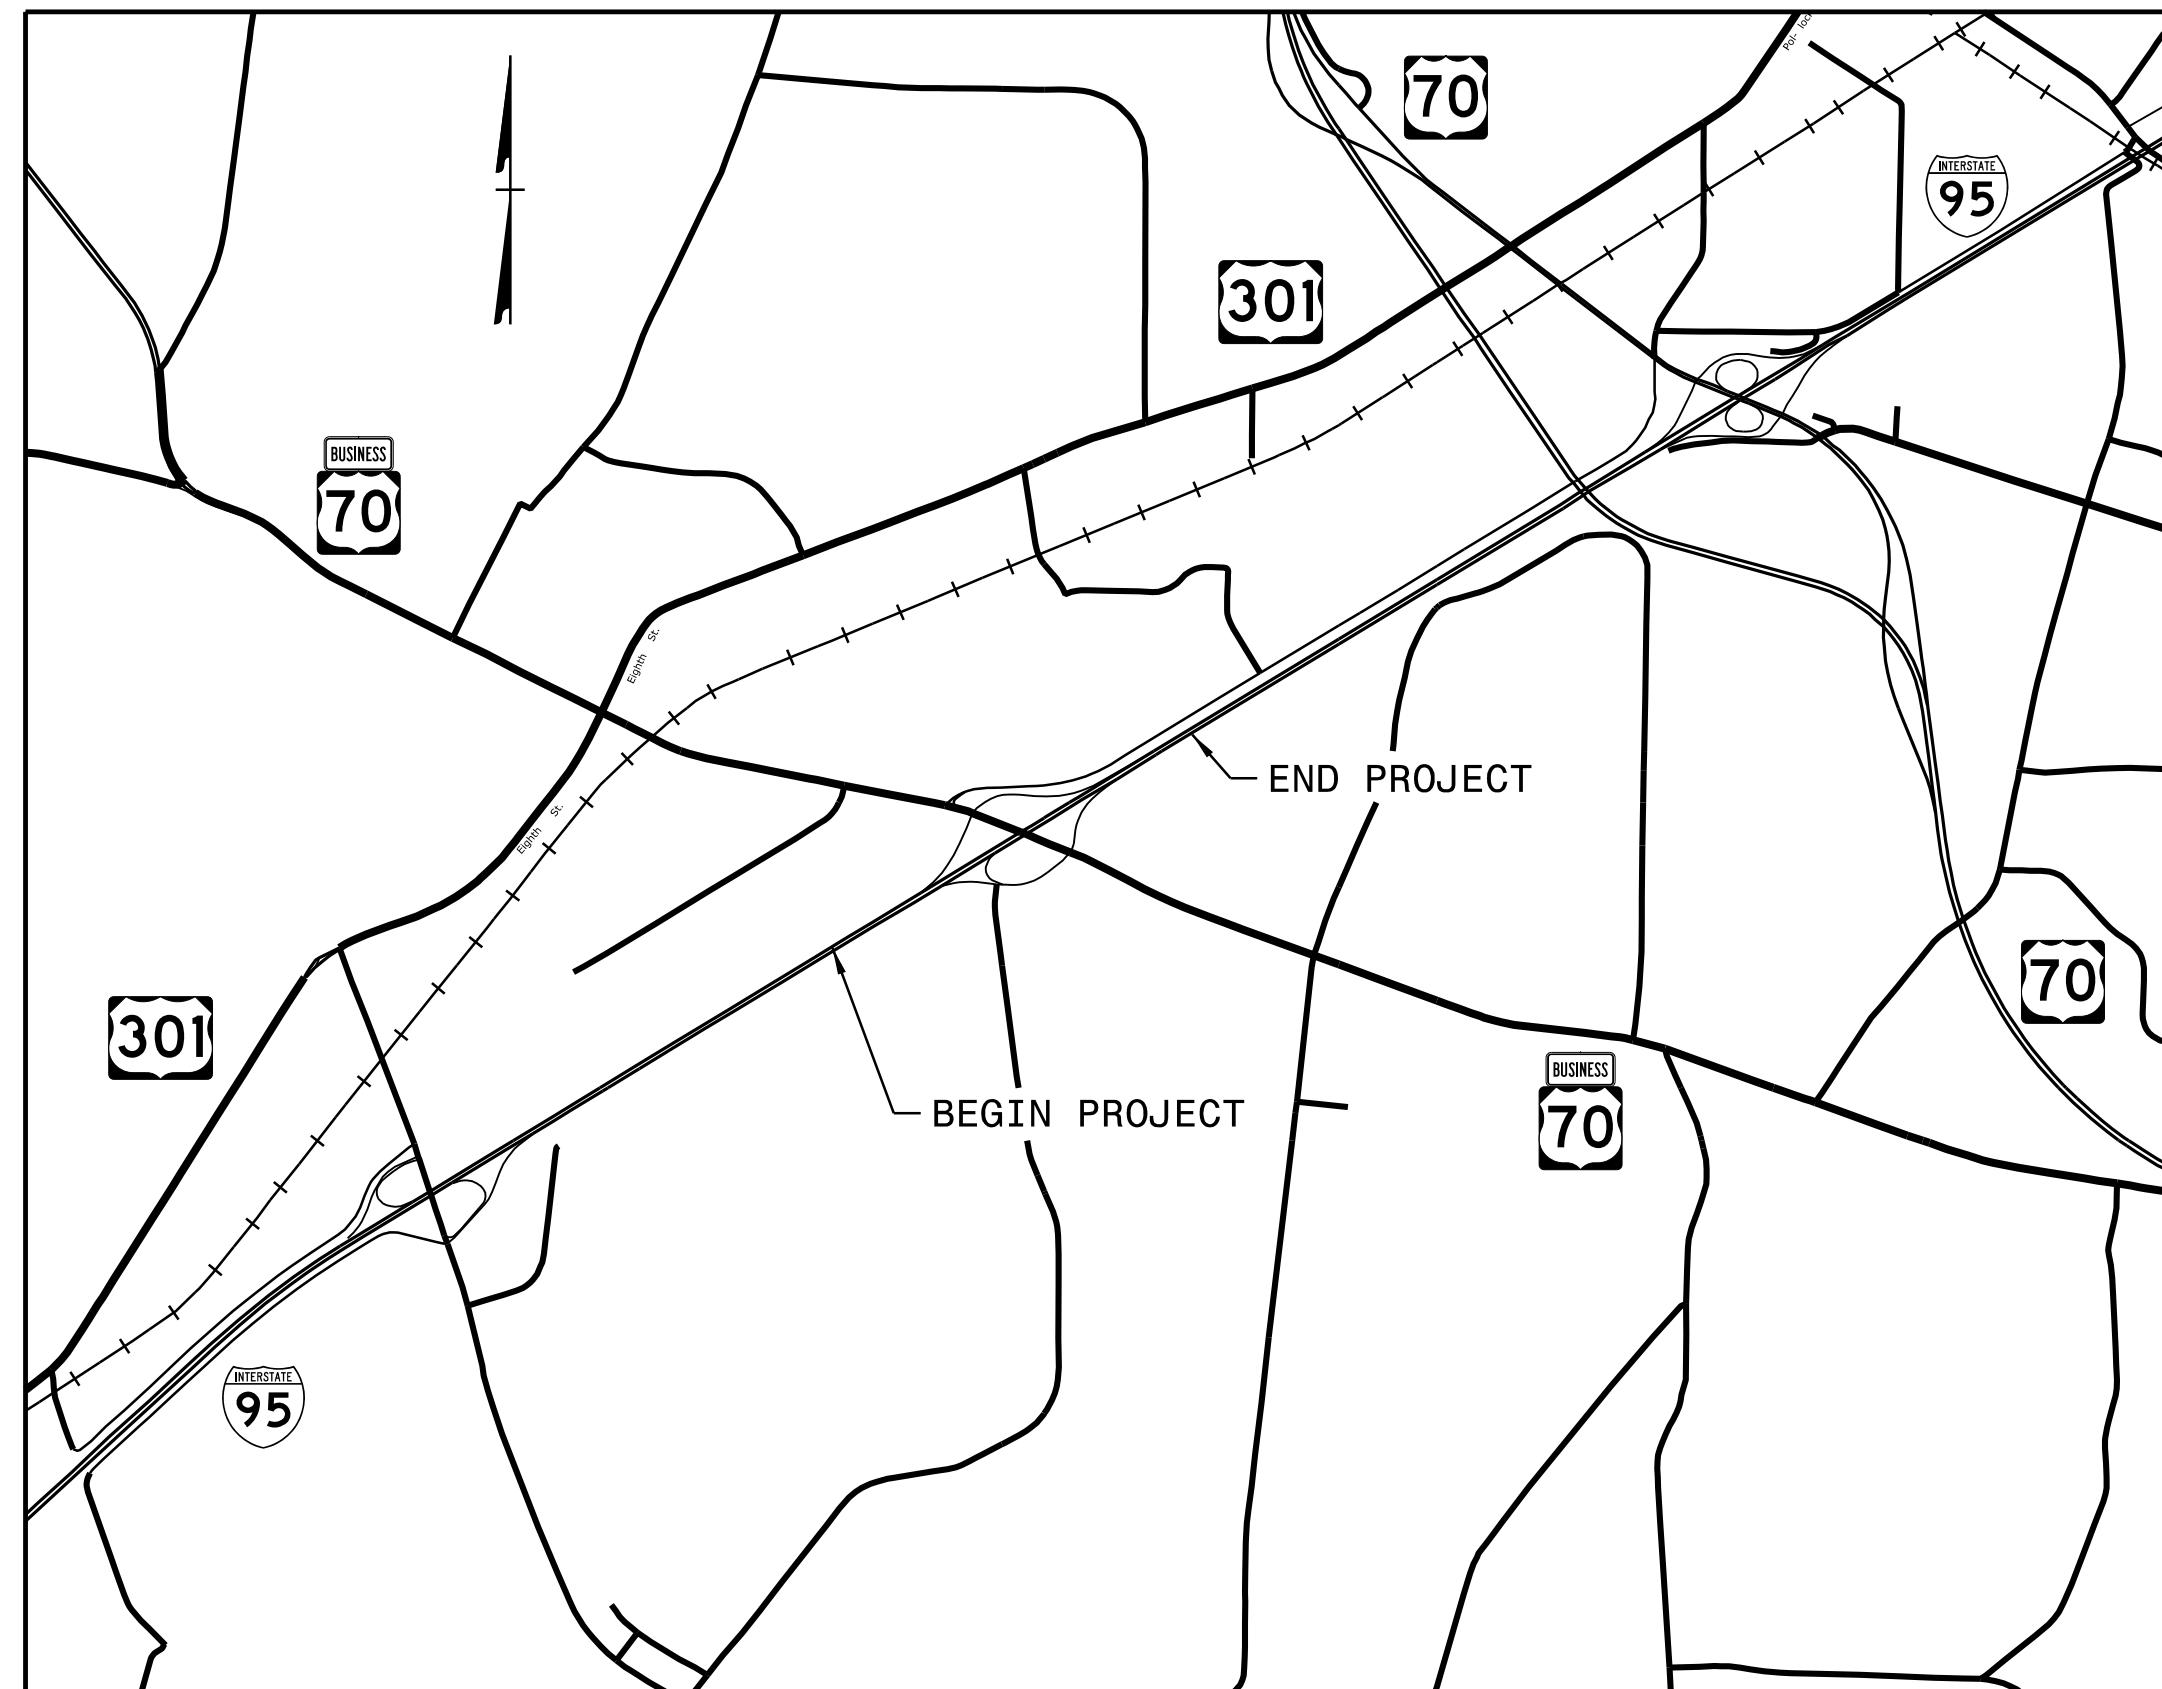


STATE OF NORTH CAROLINA  
DIVISION OF HIGHWAYS

**TRANSPORTATION MANAGEMENT PLAN**

**JOHNSTON COUNTY**

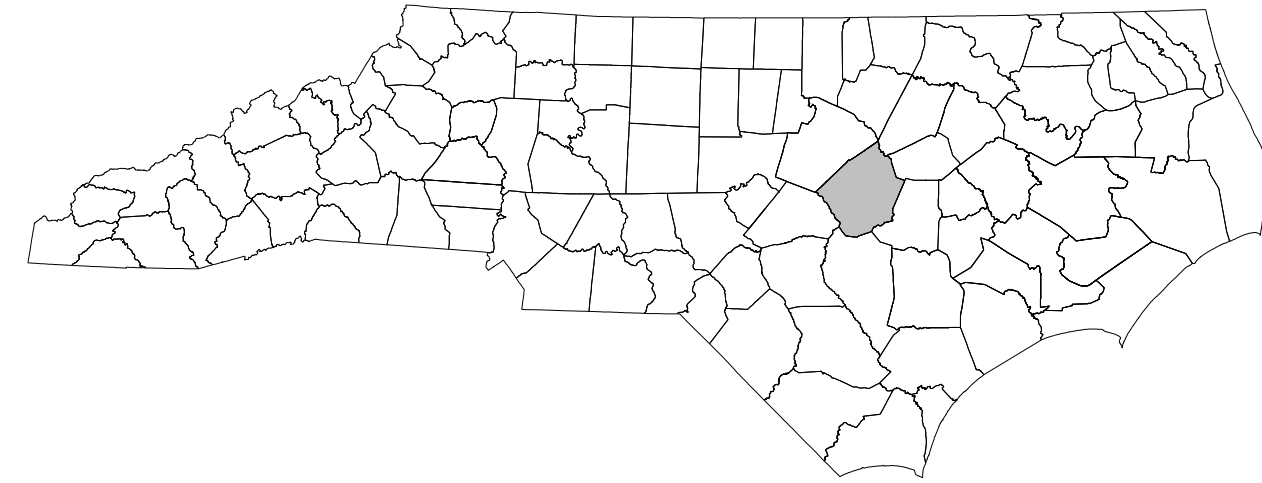


SHEET NO.	TITLE
TMP-1	TITLE SHEET, VICINITY MAP, AND INDEX OF SHEETS
TMP-1A	LIST OF APPLICABLE ROADWAY STANDARD DRAWINGS, AND LEGEND
TMP-1B THRU 1D	TRANSPORTATION OPERATIONS PLAN: (GENERAL NOTES)
TMP-2	PORTABLE CONCRETE BARRIER AT TEMPORARY SHORING LOCATIONS
TMP-2A AND 2AA	TEMPORARY SHORING DATA
TMP-2B	-RPB- OFFSITE DETOUR
TMP-2C	-RPC- OFFSITE DETOUR
TMP-2D	-RPD- OFFSITE DETOUR
TMP-2E	SPECIAL SIGN DESIGN
TMP-3 AND 3A	TEMPORARY TRAFFIC CONTROL PHASING
TMP-4 THRU 20	TEMPORARY TRAFFIC CONTROL PHASE I DETAILS
TMP-21 THRU 31	TEMPORARY TRAFFIC CONTROL PHASE II DETAILS
TMP-32 THRU 39C	TEMPORARY TRAFFIC CONTROL PHASE III DETAILS
TMP-40 THRU 49	TEMPORARY TRAFFIC CONTROL PHASE IV DETAILS

SHEET NO.  
TMP-1

**I-5972**

**TIP PROJECT:**

**DOCUMENT NOT CONSIDERED FINAL  
UNLESS ALL SIGNATURES COMPLETED**

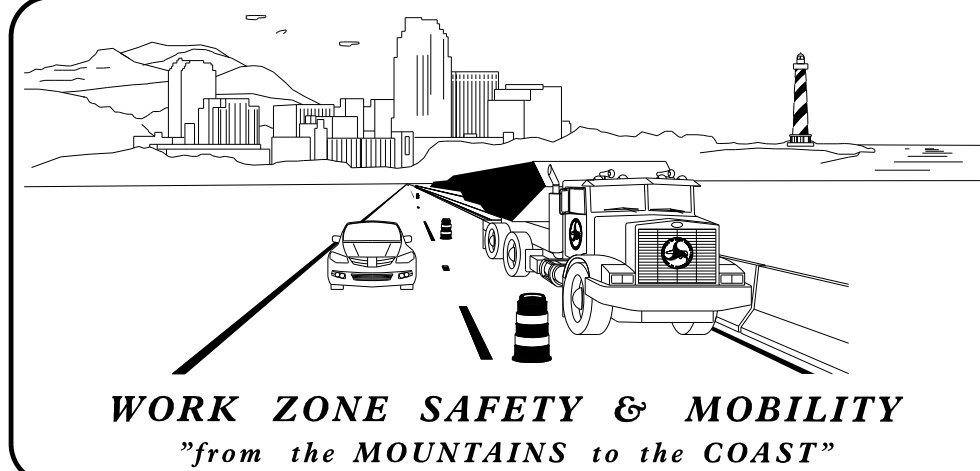



**PLANS PREPARED BY:**

C. B. HOLDEN, PE  
PROJECT MANAGER

K. W. BISBY, PE  
SENIOR PROJECT ENGINEER

**NCDOT CONTACTS:**


RUSSELL BROADWELL, PE  
PROJECT ENGINEER

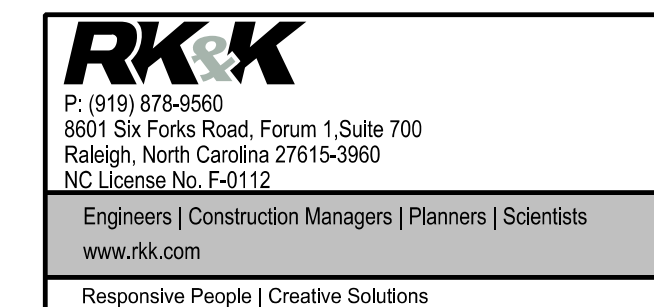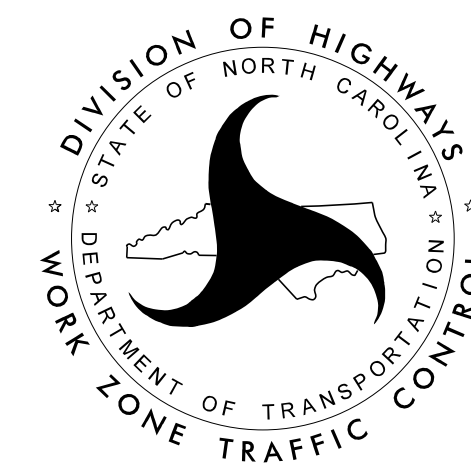

APPROVED: 

DATE: 9/20/2023

SEAL

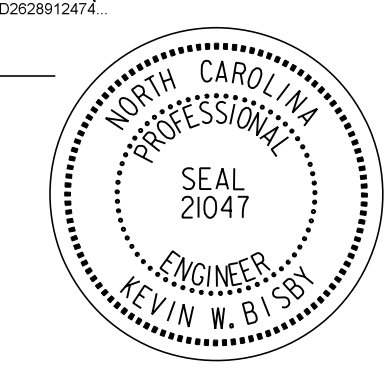

9/20/2023  
I5972\_TMP\_PSH01.dgn  
kbisby