
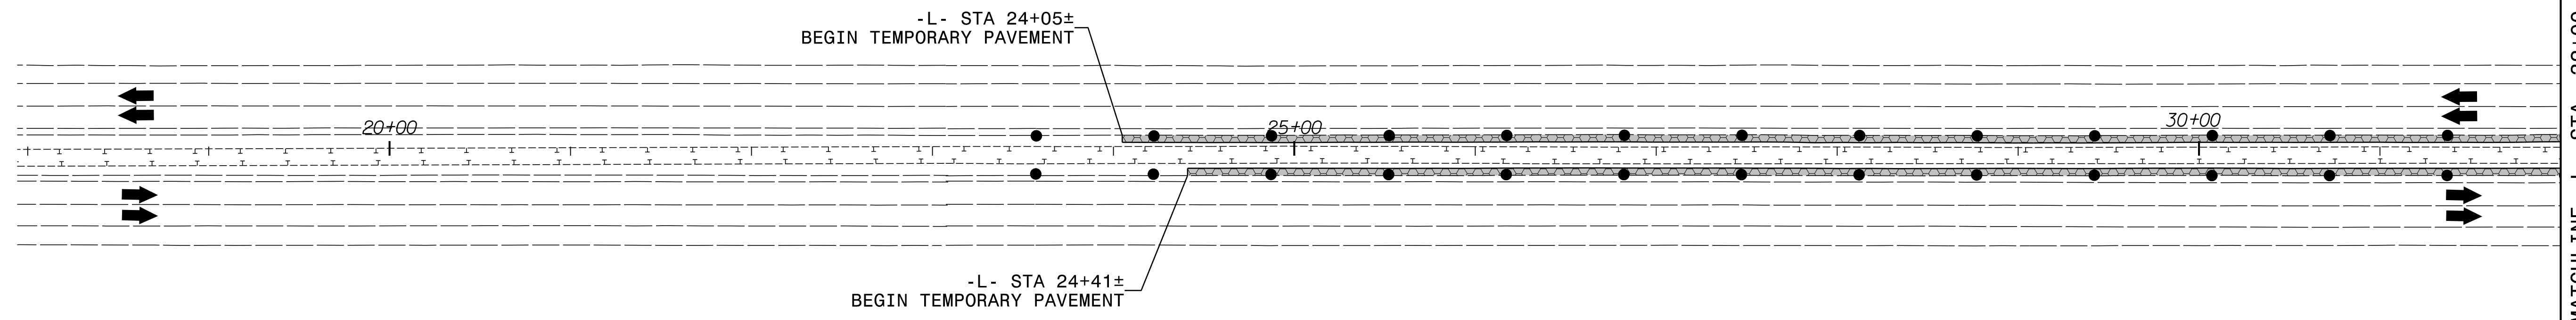



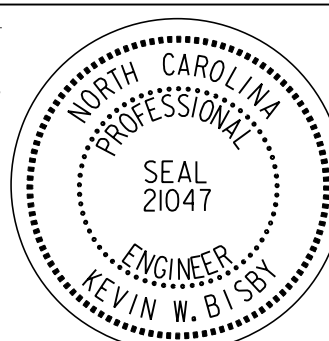
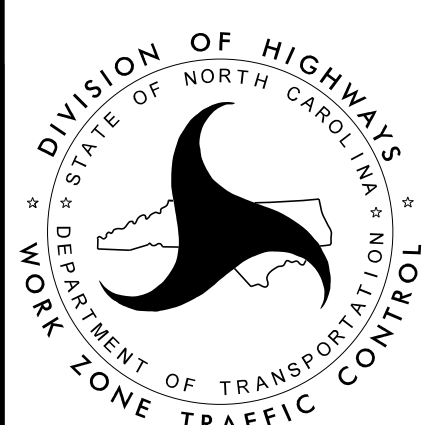
PROJ. REFERENCE NO.	SHEET NO.
I - 5972	TMP - 4

RK&K
 P: (919) 878-8560
 8601 Six Forks Road, Forum 1, Suite 700
 Raleigh, North Carolina 27615-3960
 NC License No. F-0112
 Engineers | Construction Managers | Planners | Scientists
 www.rkk.com
 Responsive People | Creative Solutions

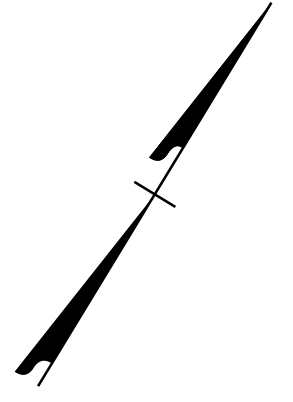

MATCHLINE -L- STA. 32+00 SEE TMP - 5

9/19/2023
 15972_TMP_FSH04.dgn
 R015Bdy

APPROVED:  DATE: 9/19/2023 SEAL			PHASE I - STEP 2
<p style="text-align: center;">DOCUMENT NOT CONSIDERED FINAL UNLESS ALL SIGNATURES COMPLETED</p>			