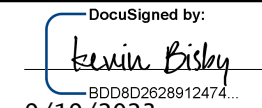
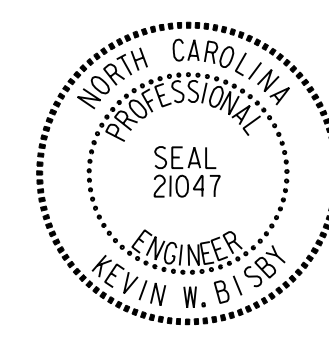


PROJECT	SHEET NO.
I-5972	PMP-5
APPROVED:  <small>DocuSigned by: Kevin W. Bisby 800802028912474</small>	
DATE: 9/19/2023	
SEAL	
	
<b>DOCUMENT NOT CONSIDERED FINAL UNLESS ALL SIGNATURES COMPLETED</b>	

**PAVEMENT MARKING SCHEDULE**

**THERMOPLASTIC LINES (90 MILS)**

- T1 WHITE EDGE LINE (4")
- T2 WHITE SOLID LANE LINE (4")
- T4 3FT.-9FT./SP WHITE MINISKIP (4")
- T5 2FT.-6FT./SP WHITE MINISKIP (4")
- T11 YELLOW SINGLE CENTER (4")
- T12 10FT. YELLOW SKIP (4")
- T13 YELLOW DOUBLE CENTER (4")
- T20 WHITE EDGELINE (6")
- T21 WHITE SOLID LANE LINE (6")
- T22 10FT. WHITE SKIP (6")
- T23 3FT.-9FT./SP WHITE MINISKIP (6")
- T24 2FT.-6FT./SP WHITE MINISKIP (6")
- T30 YELLOW EDGELINE (6")
- T31 YELLOW SINGLE CENTER (6")
- T32 10 FT. YELLOW SKIP (6")
- T33 YELLOW DOUBLE CENTER (6")
- T42 YELLOW DIAGONAL (8")
- T46 WHITE CROSSWALK LINE (8")
- T50 WHITE GORELINE (12")
- T52 YELLOW DIAGONAL (12")
- T53 WHITE SOLID LANE LINE (12")
- T54 3FT.-9FT./SP WHITE MINISKIP (12")
- T61 WHITE STOPBAR (24")

**COLD APPLIED (TYPE III) LINES**



- C20 WHITE EDGELINE (6")
- C22 10 FT. WHITE SKIP (6")
- C23 3FT.- 9FT./ SP WHITE MINISKIP (6")
- C30 YELLOW EDGELINE (6")

**THERMOPLASTIC SYMBOLS (90 MILS)**

- T70 LEFT TURN ARROW
- T71 RIGHT TURN ARROW
- T72 STRAIGHT ARROW
- T73 COMBO. LEFT/STRAIGHT ARROW
- T74 COMBO. RIGHT /STRAIGHT ARROW
- T79 MERGE ARROW
- T80 WRONG-WAY RAMP ARROW
- T100 ALPHANUMERIC CHAR.
- T103 24" YIELD LINE TRIANGLE

**PAVEMENT MARKERS**

- MB PERMANENT RAISED (CRYSTAL & RED)
- ME SNOWPLOWABLE (YELLOW & YELLOW)
- MF SNOWPLOWABLE (CRYSTAL & RED)

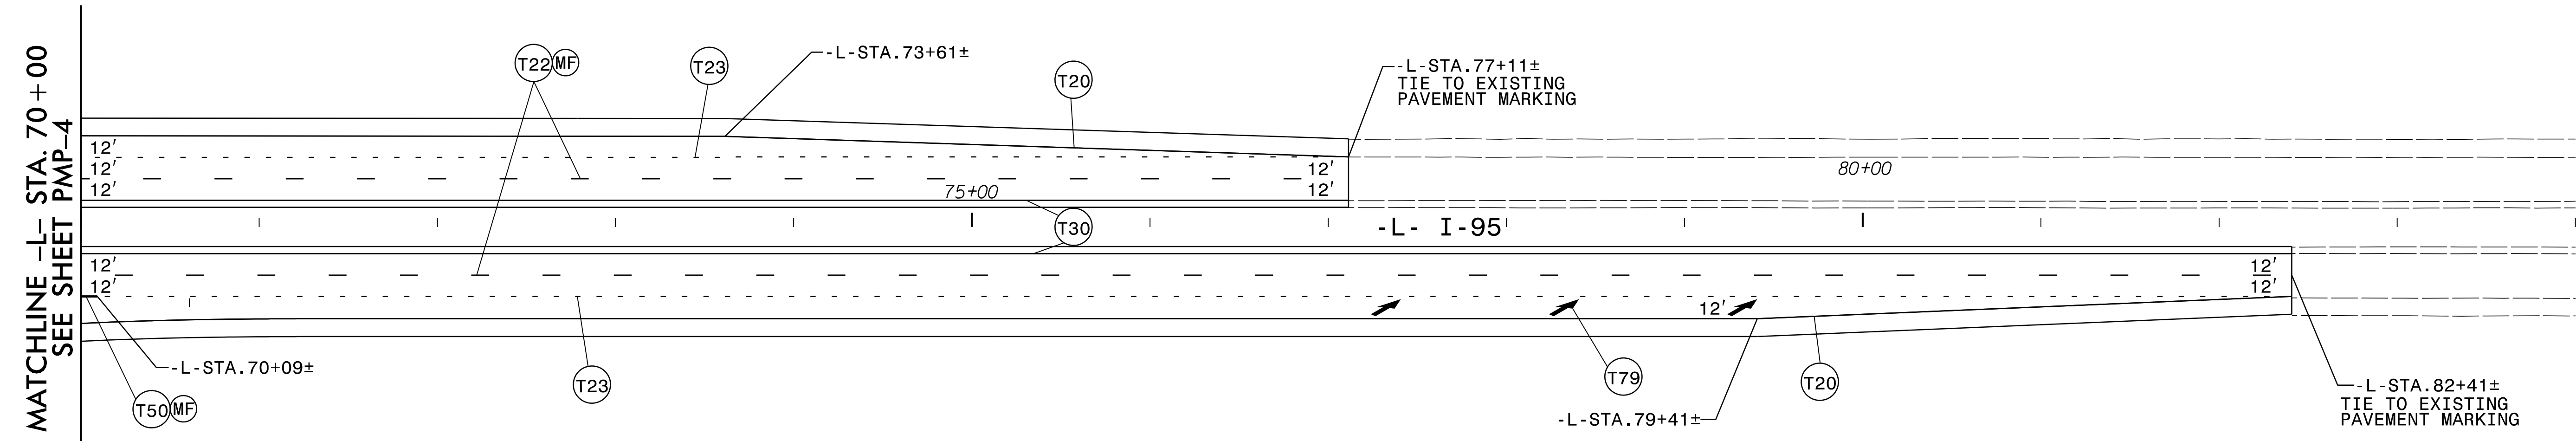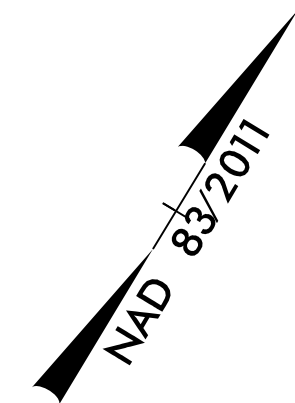

**NOTE:**  
ALL LANE WIDTHS ARE 12'  
UNLESS OTHERWISE SHOWN.

2/19/2023 10:47 AM psh05.dgn

**RKK**  
 P: (919) 578-9500  
 8601 Six Forks Road Forum 1 Suite 700 | Raleigh, North Carolina 27615  
 NC License No. F-0112  
 Responsive People | Creative Solutions

**PAVEMENT MARKING DETAIL**