



PROJECT REFERENCE NO.	SHEET NO.
1-5972	EC-5A
RW SHEET NO.	
ROADWAY DESIGN ENGINEER	HYDRAULICS ENGINEER

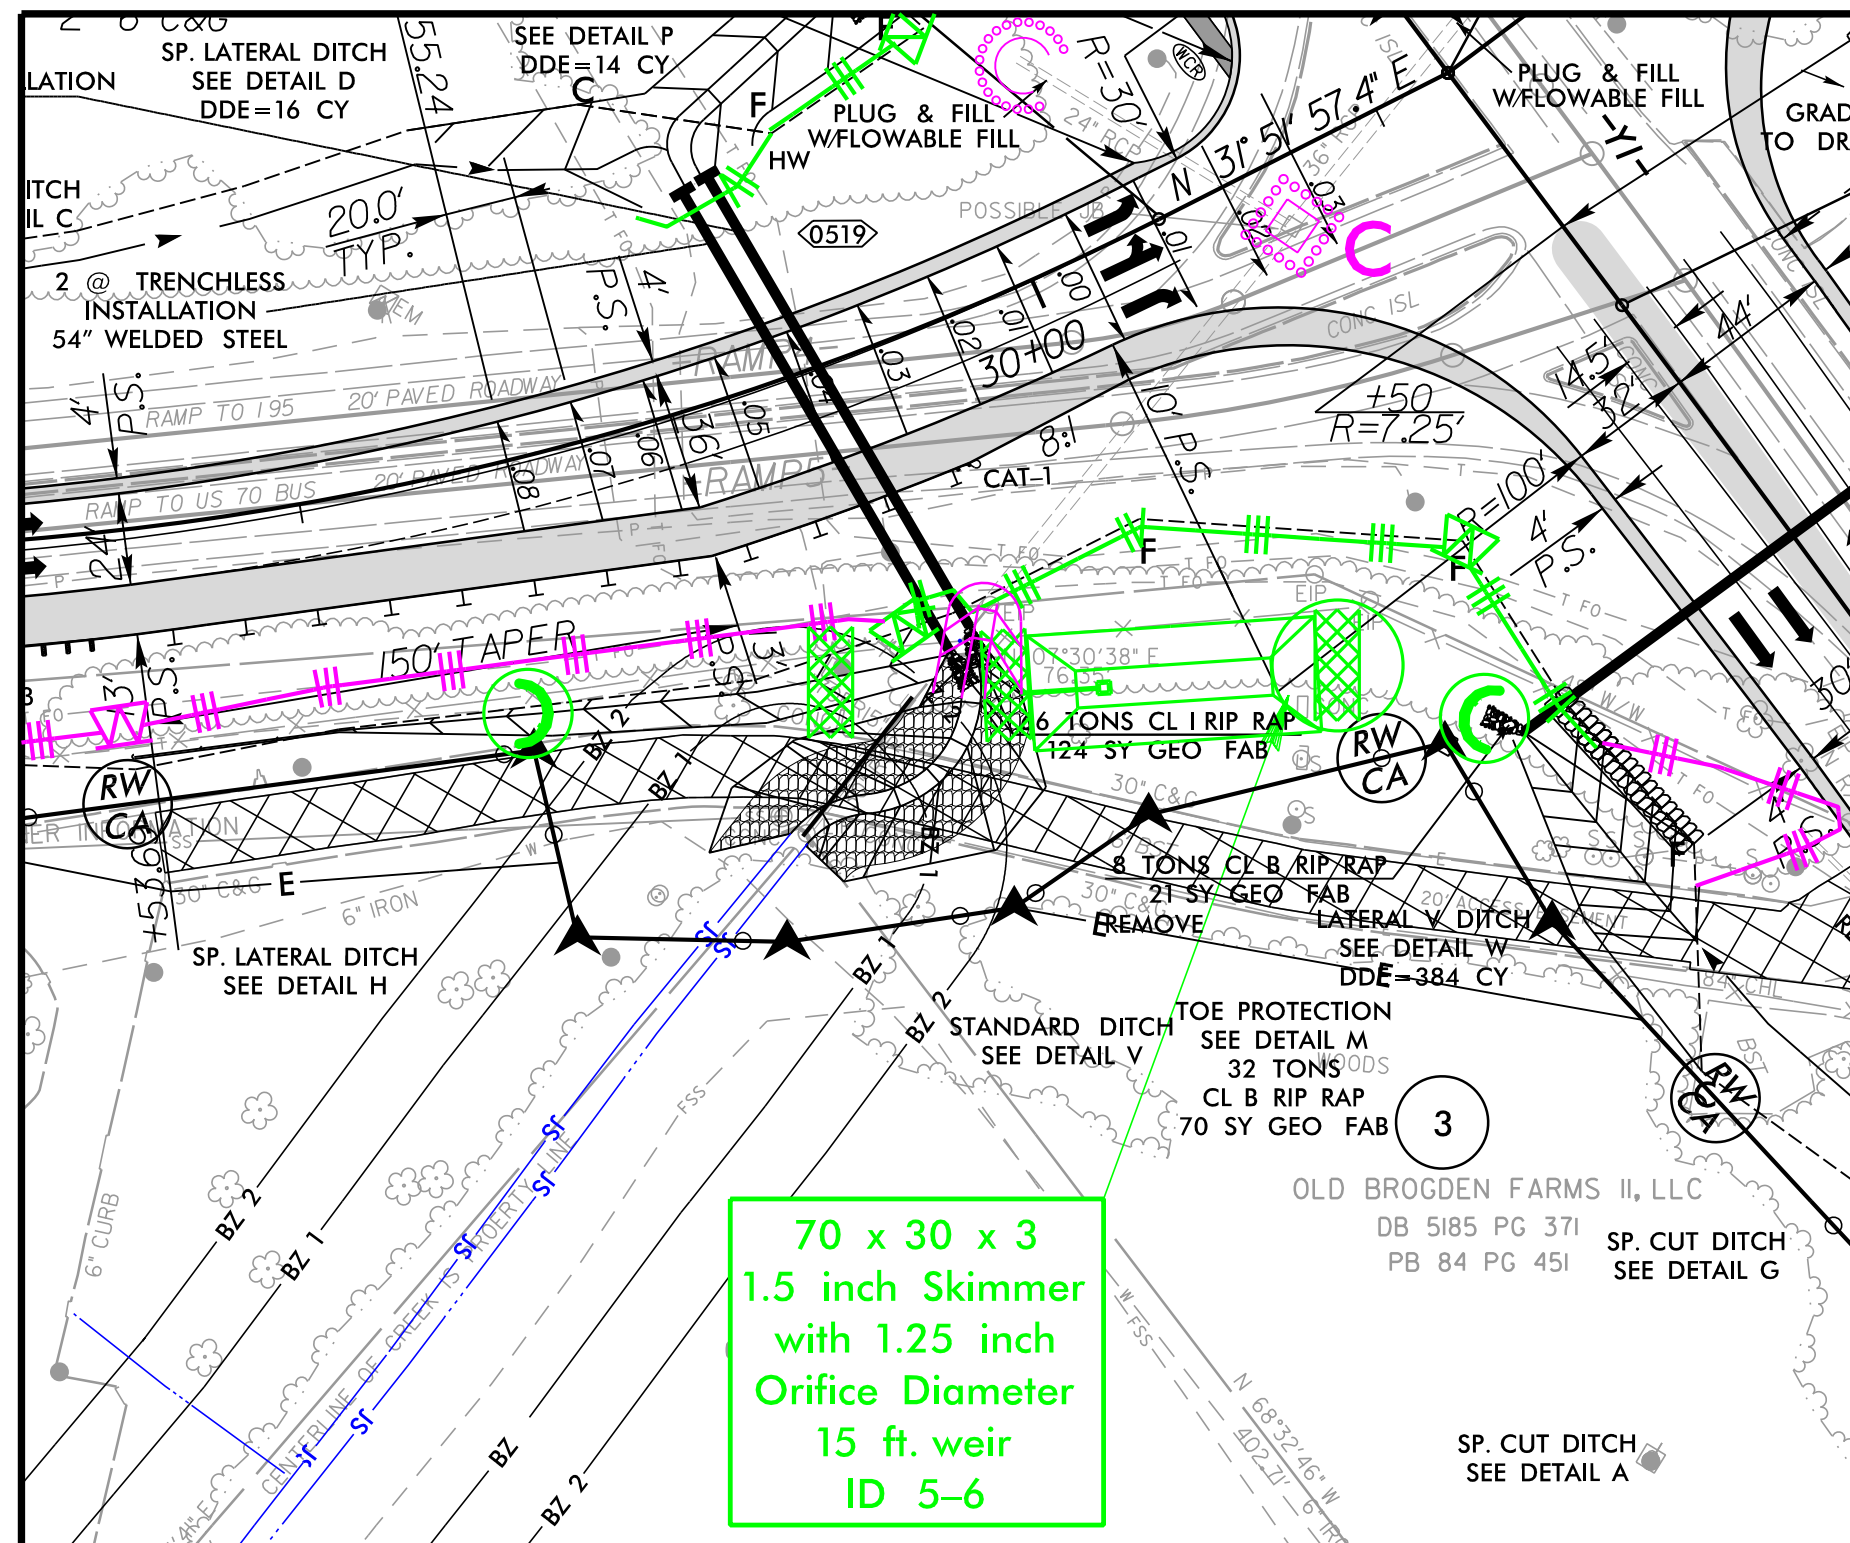

## PIPE INSTALLATION SEQUENCE STA. 29+26 -RPD- AND STA. 41+90 -Y1-

1. REMOVE PIPE AND DRIVE ON HOTEL PROPERTY
2. BUILD OUTLET IMPROVEMENT CHANNEL WITH A TEMPORARY CHANNEL CONNETING EX 36" TO PROPOSED CHANNEL.
3. INSTALL DUAL 54" UNDER RPD
4. INSTALL DUAL 54" UNDER Y1
5. BUILD ALL DITCHES AND REMAINING CHANNEL WORK
6. DIVERT WATER THROUGH NEW DITCHES AND PIPES
7. ABANDON EXISTING 36" PIPE, BUILD ROADWAY FILL

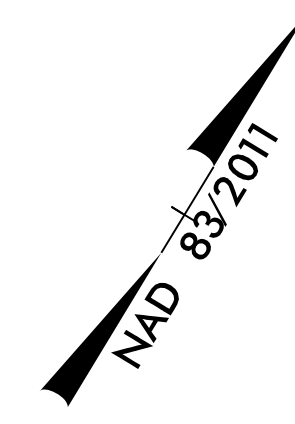