


STATE OF NORTH CAROLINA  
DIVISION OF HIGHWAYS

# JOHNSTON COUNTY

**LOCATION: I-95 AND US-70 BUSINESS, (E. MARKET STREET), EXIT 95 INTERCHANGE  
FROM OUTLET CENTER DR. TO WEST OF YELVERTON GROVE RD.  
TYPE OF WORK: TRAFFIC SIGNALS AND SIGNAL COMMUNICATIONS**

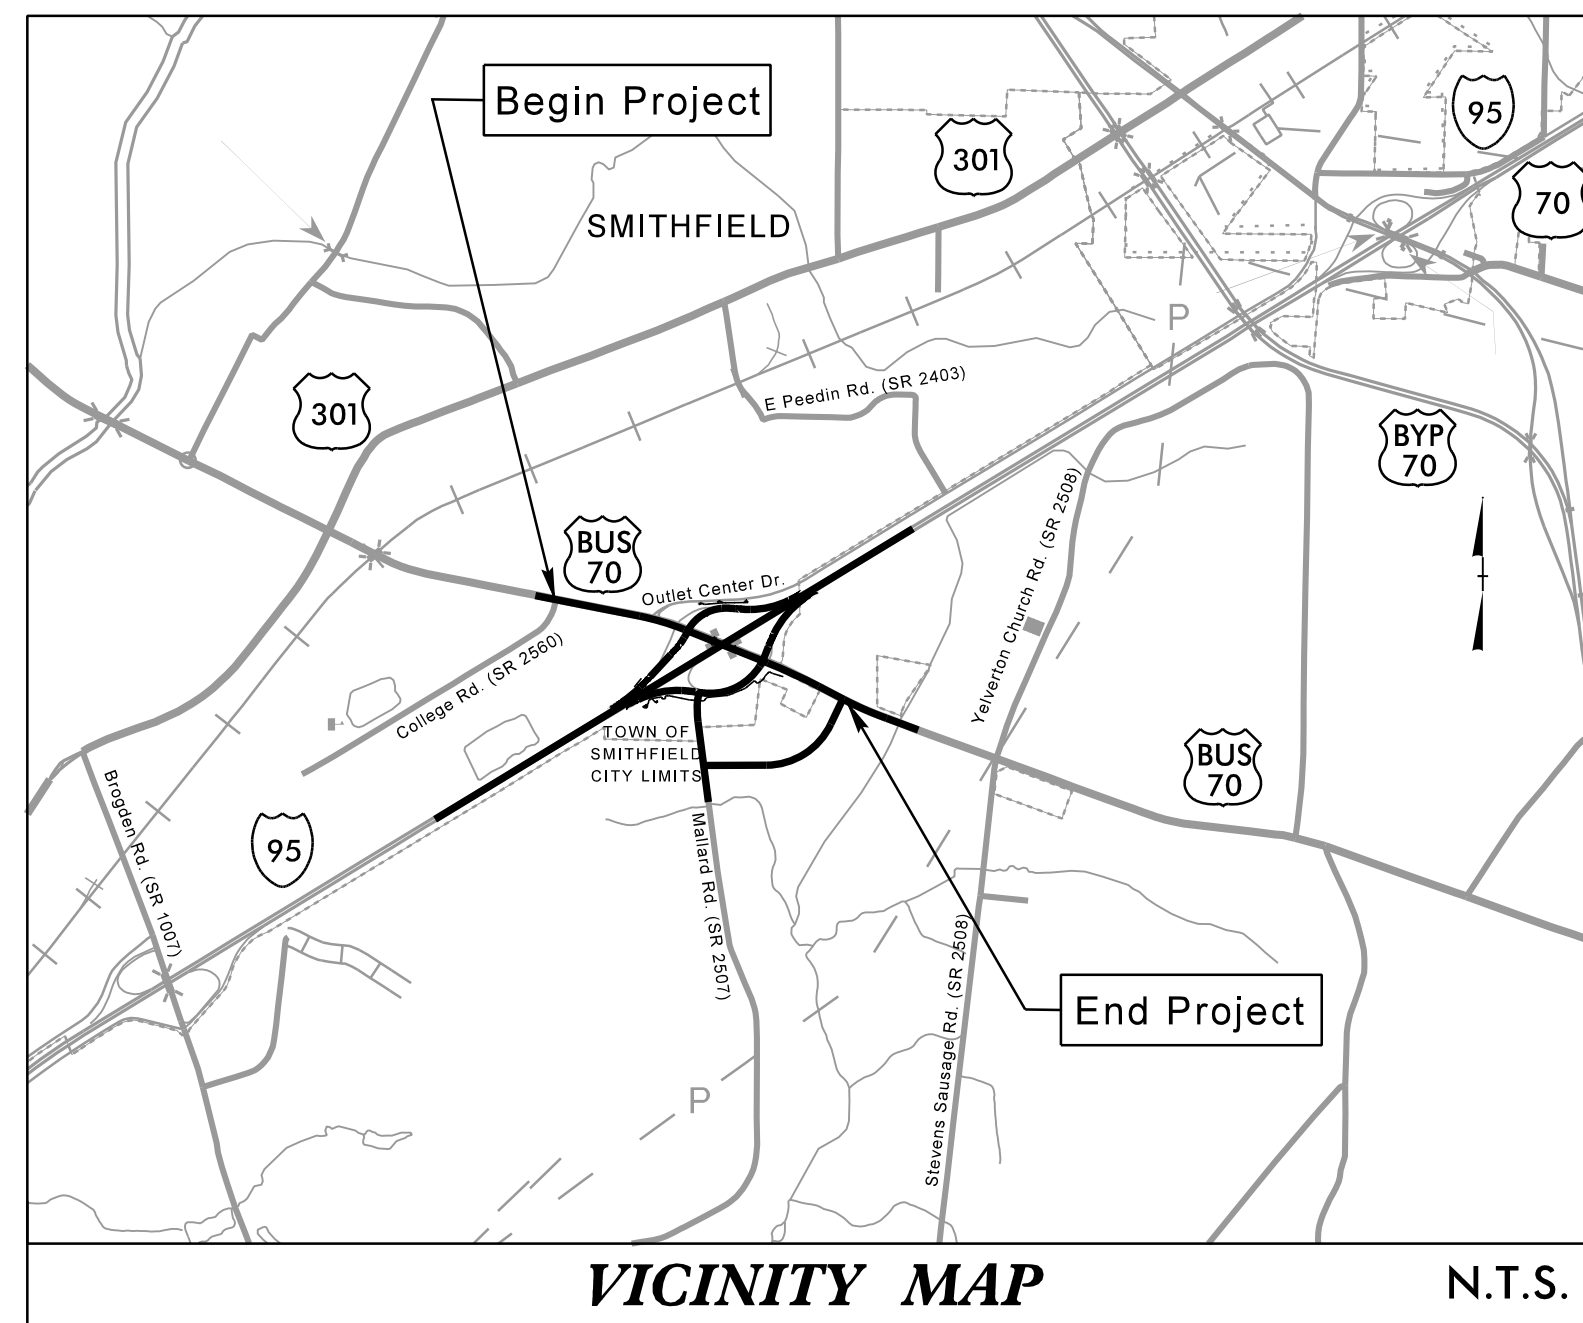

**TIP PROJECT: I-5972**


**CONTRACT: C203991**

**BEGIN CONSTRUCTION  
BEGIN PROJECT I-5972  
-Y1- Sta. 21+60.00**

**END CONSTRUCTION  
-L- Sta. 82+40.82**

**BEGIN CONSTRUCTION  
-L- Sta. 27+94.86**

**END CONSTRUCTION  
END PROJECT I-5972  
-Y1- Sta. 56+50.00**

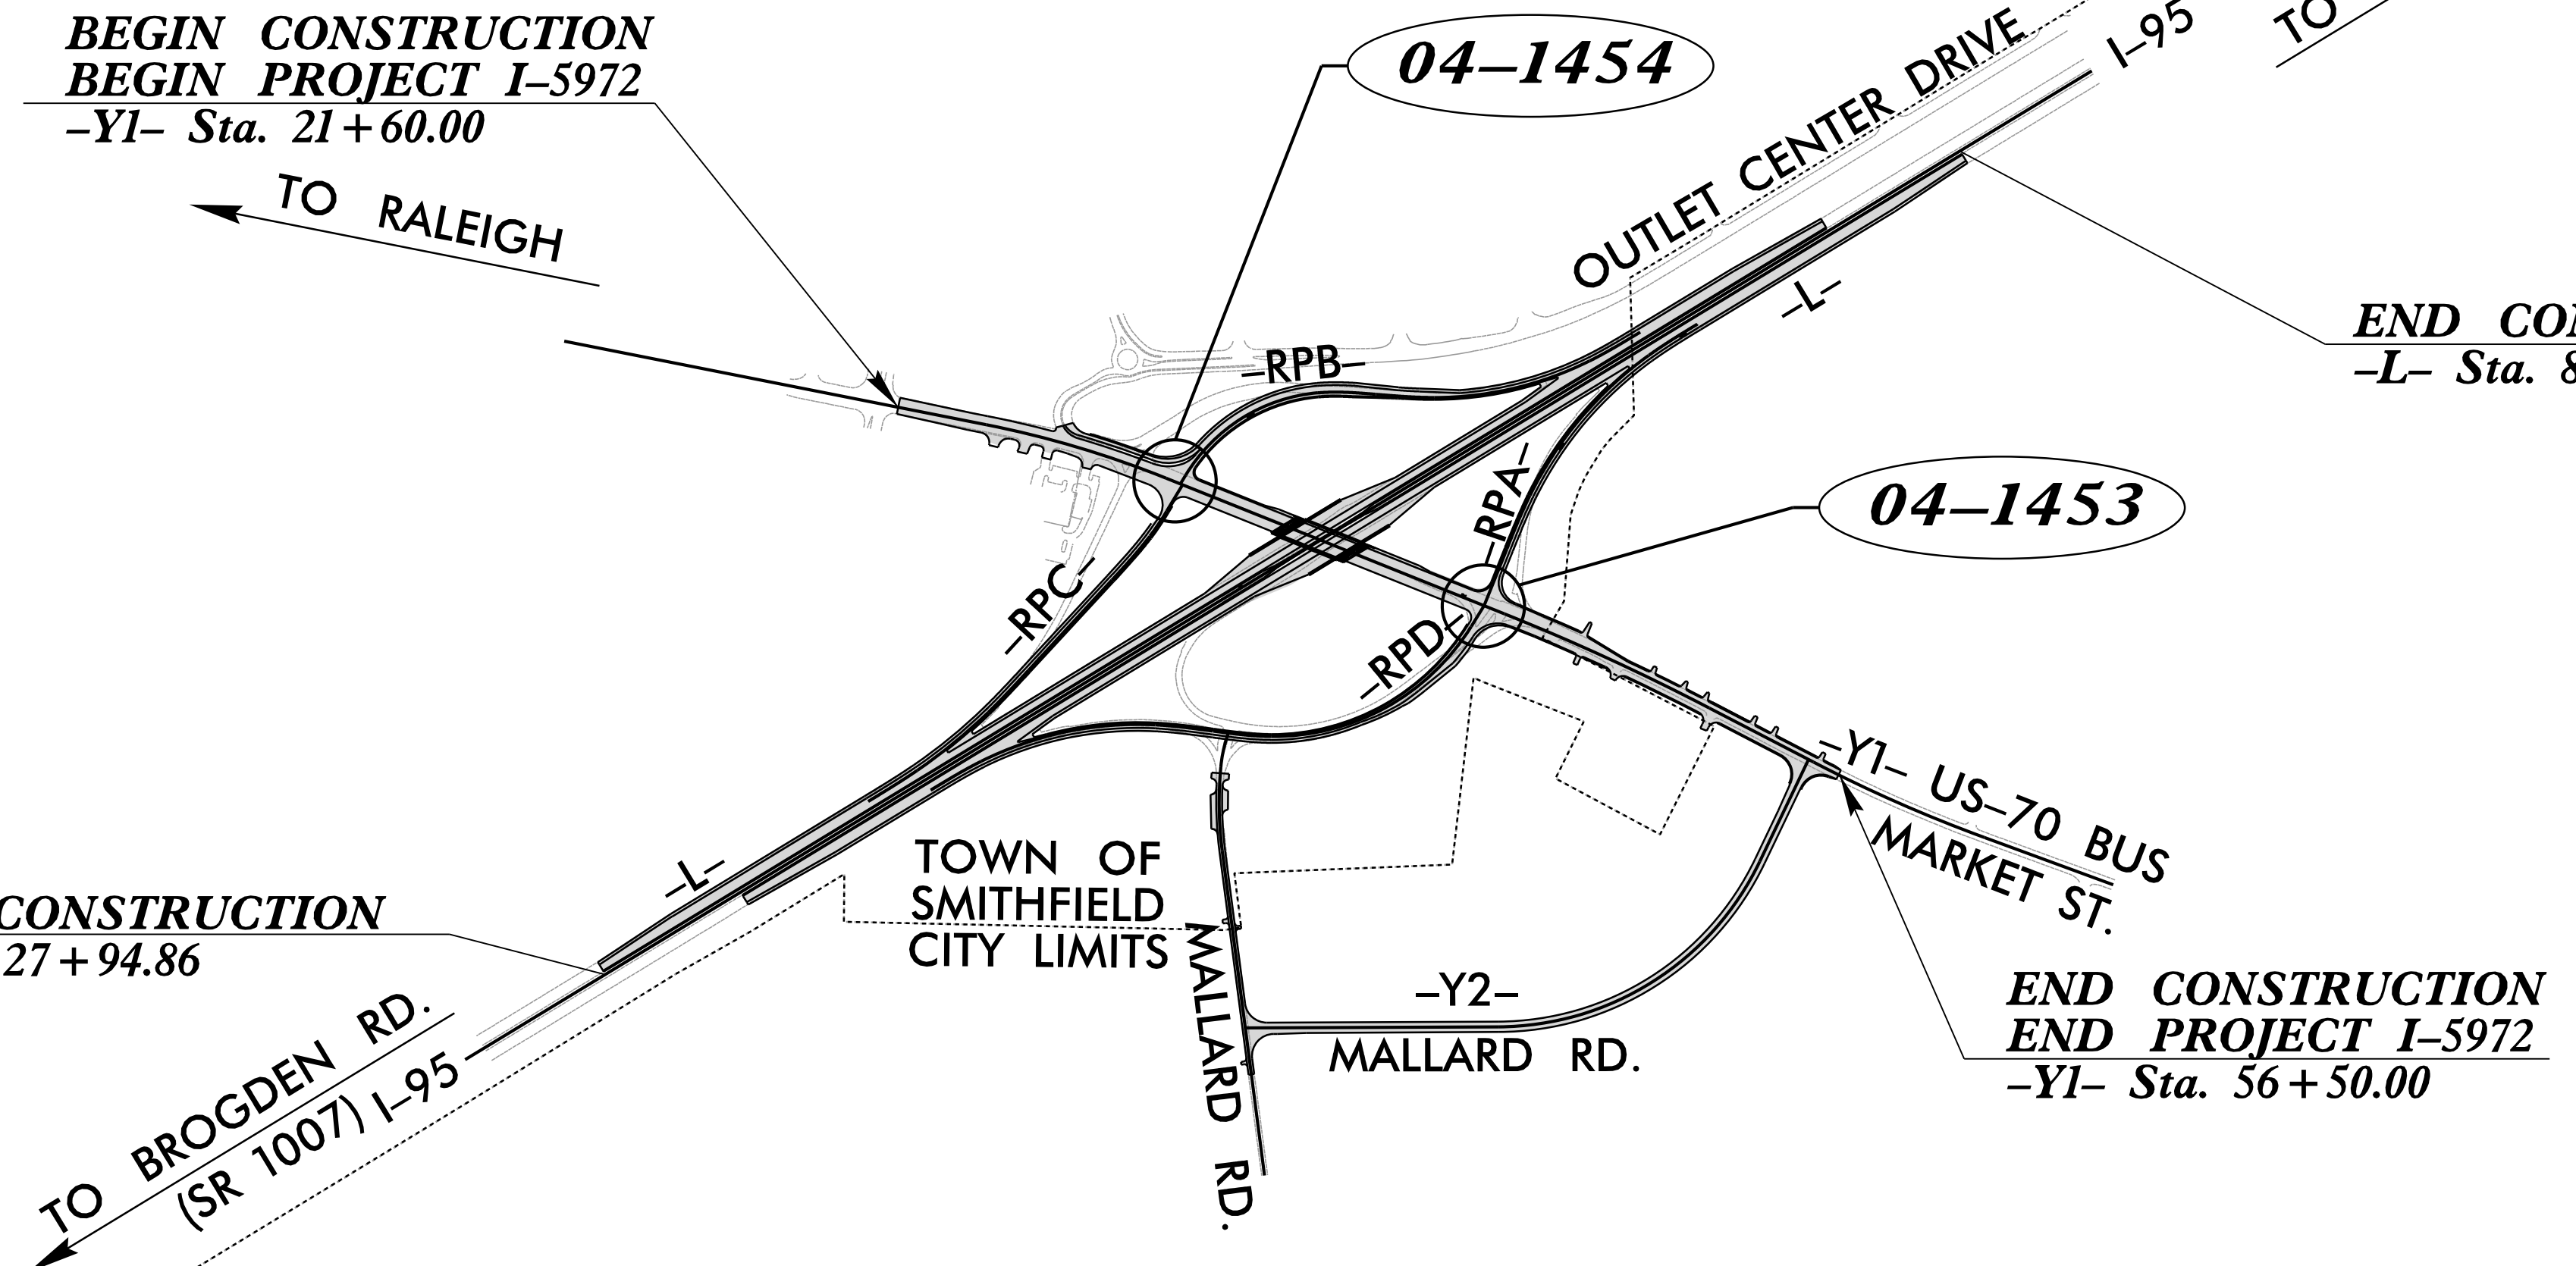

DocuSigned by:  
*David T. Sears*  
069183F20E5741E...

**DOCUMENT NOT CONSIDERED FINAL  
UNLESS ALL SIGNATURES COMPLETED**

**Index of Plans**


Sheet #	Reference #	Location/Description
Sig. 1	-----	Title Sheet
Sig. 1.1	-----	Standard Plate Sheets
Sig. 2.0-7.1	04-1453	US 70 Business at I-95 NB Ramps
Sig. 8.0-8.1	04-1454	US 70 Business at I-95 SB Ramps
Sig. M1-M8	N/A	Standard Drawings for Metal Poles
SCP. 1-11	N/A	Signal Communication Plans

**INTELLIGENT TRANSPORTATION AND SIGNALS UNIT**

Contacts:

- Zachary Little, P.E. - Eastern Region Signals Engineer
- D. Todd Joyce, P.E. - Signal Equipment Design Review Engineer
- Gregory A. Green - Signal Communications Project Engineer

Prepared for the Office of:  
**DIVISION OF HIGHWAYS**  
TRANSPORTATION MOBILITY & SAFETY DIVISION

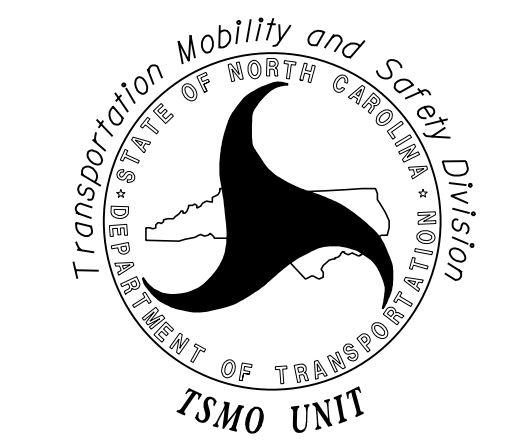

9/19/2023 R:\Traffic\Signals\Design\Signals\I5972\_Sig\_1.tsh.dgn dsedr5