
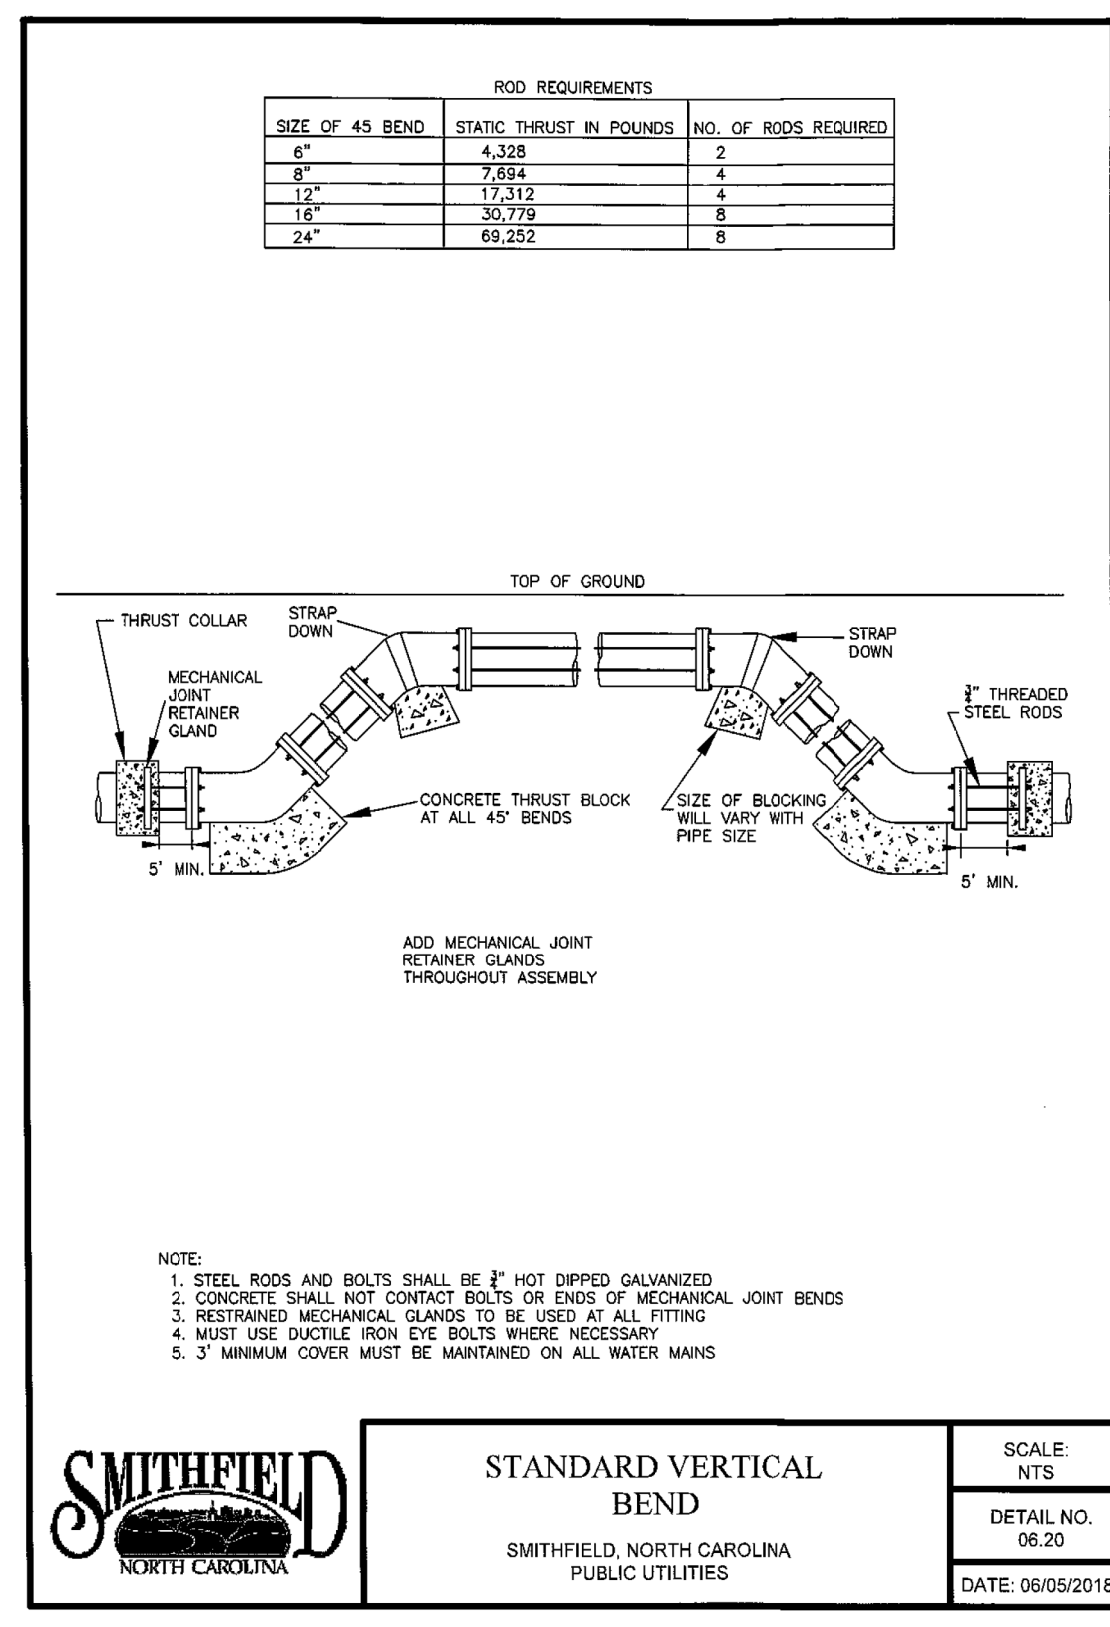
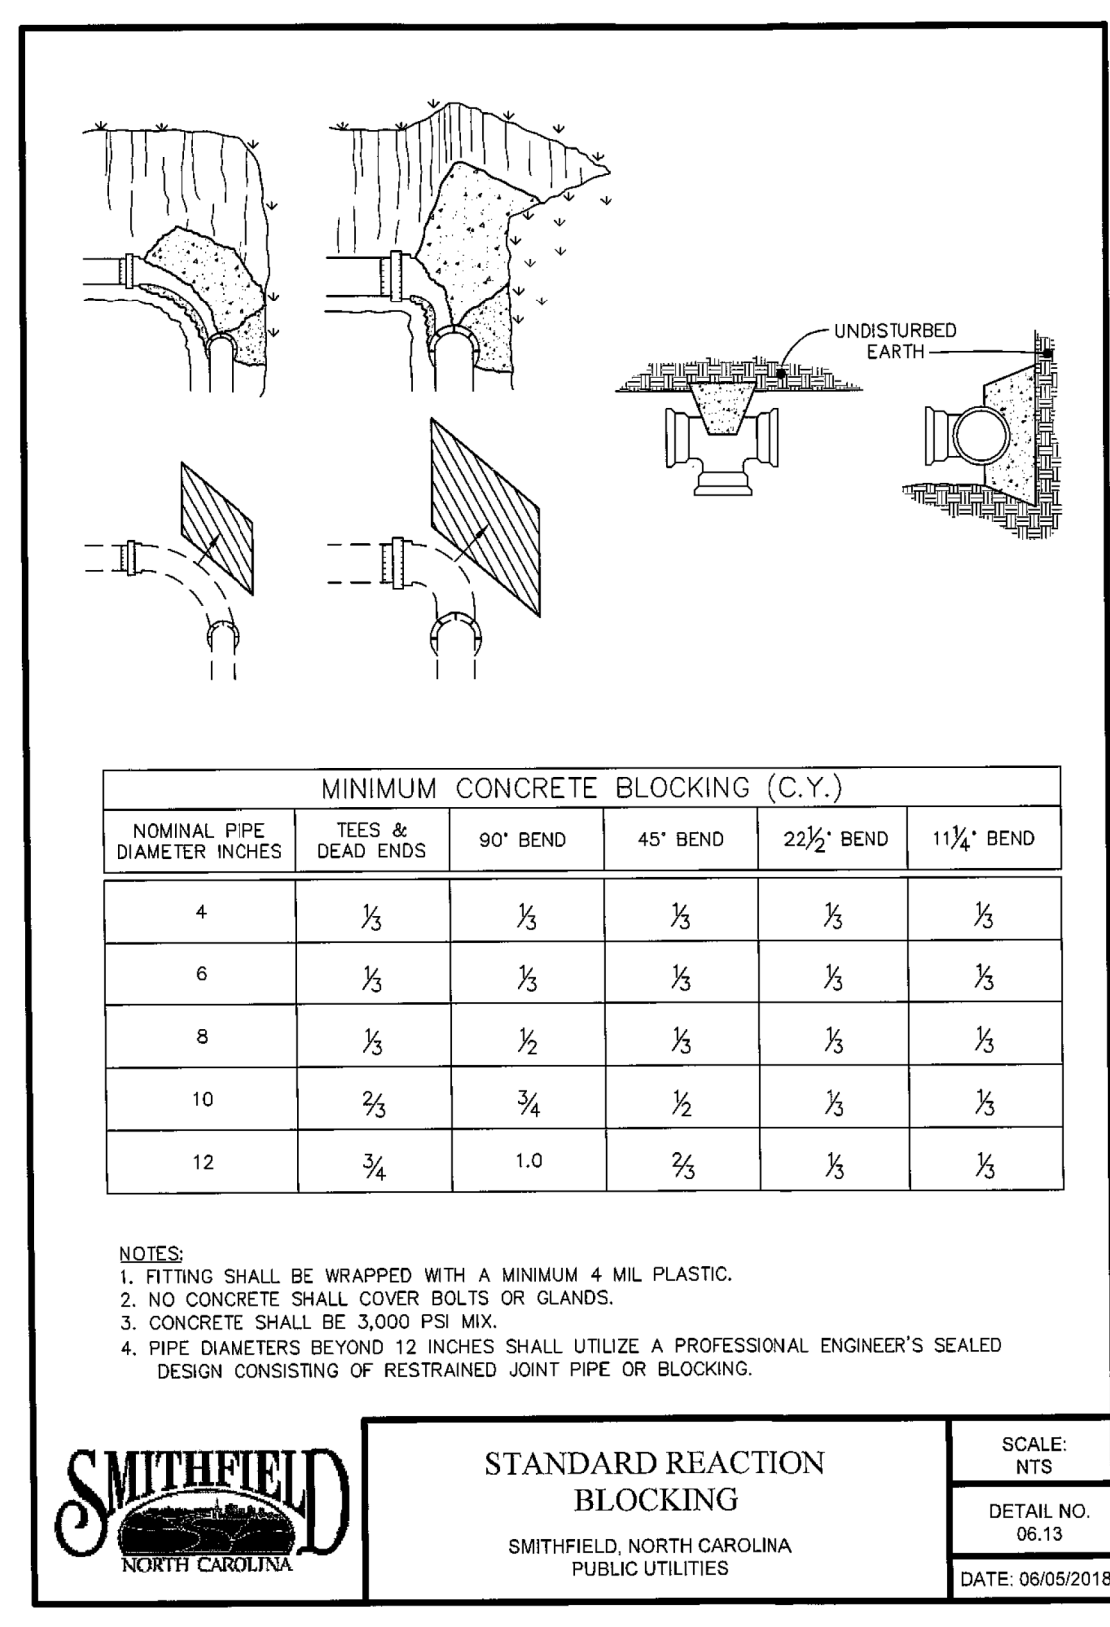
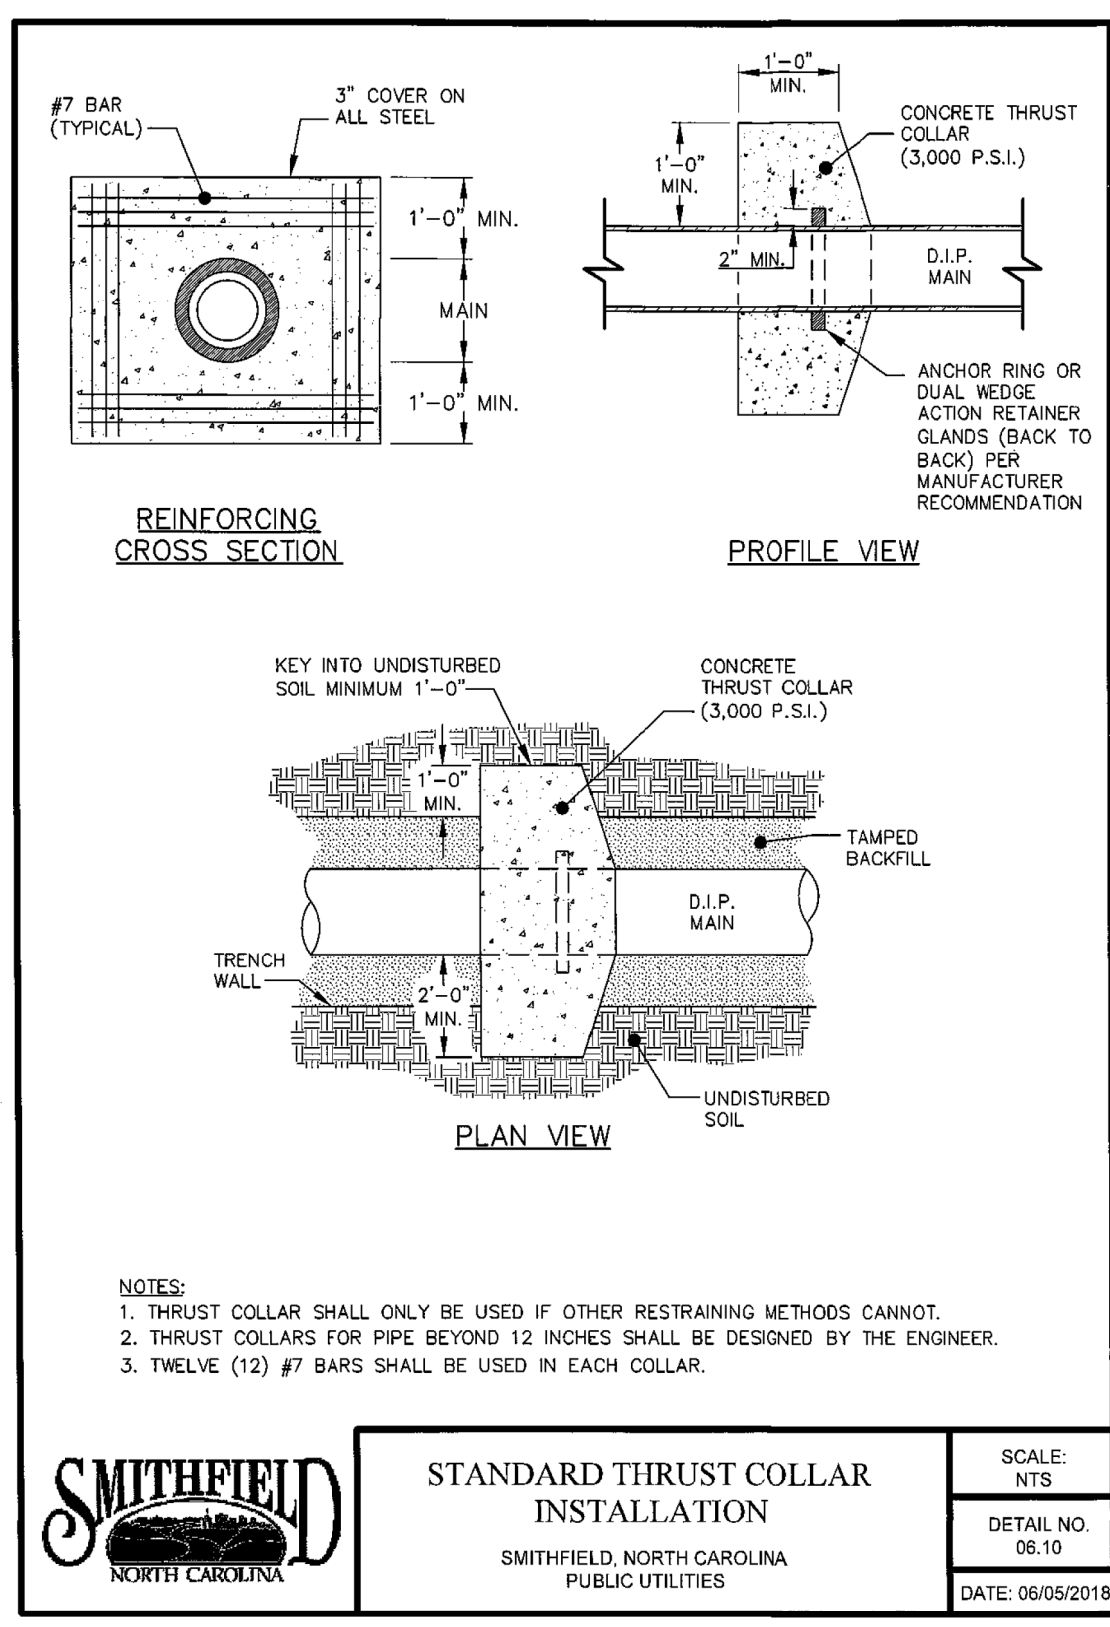
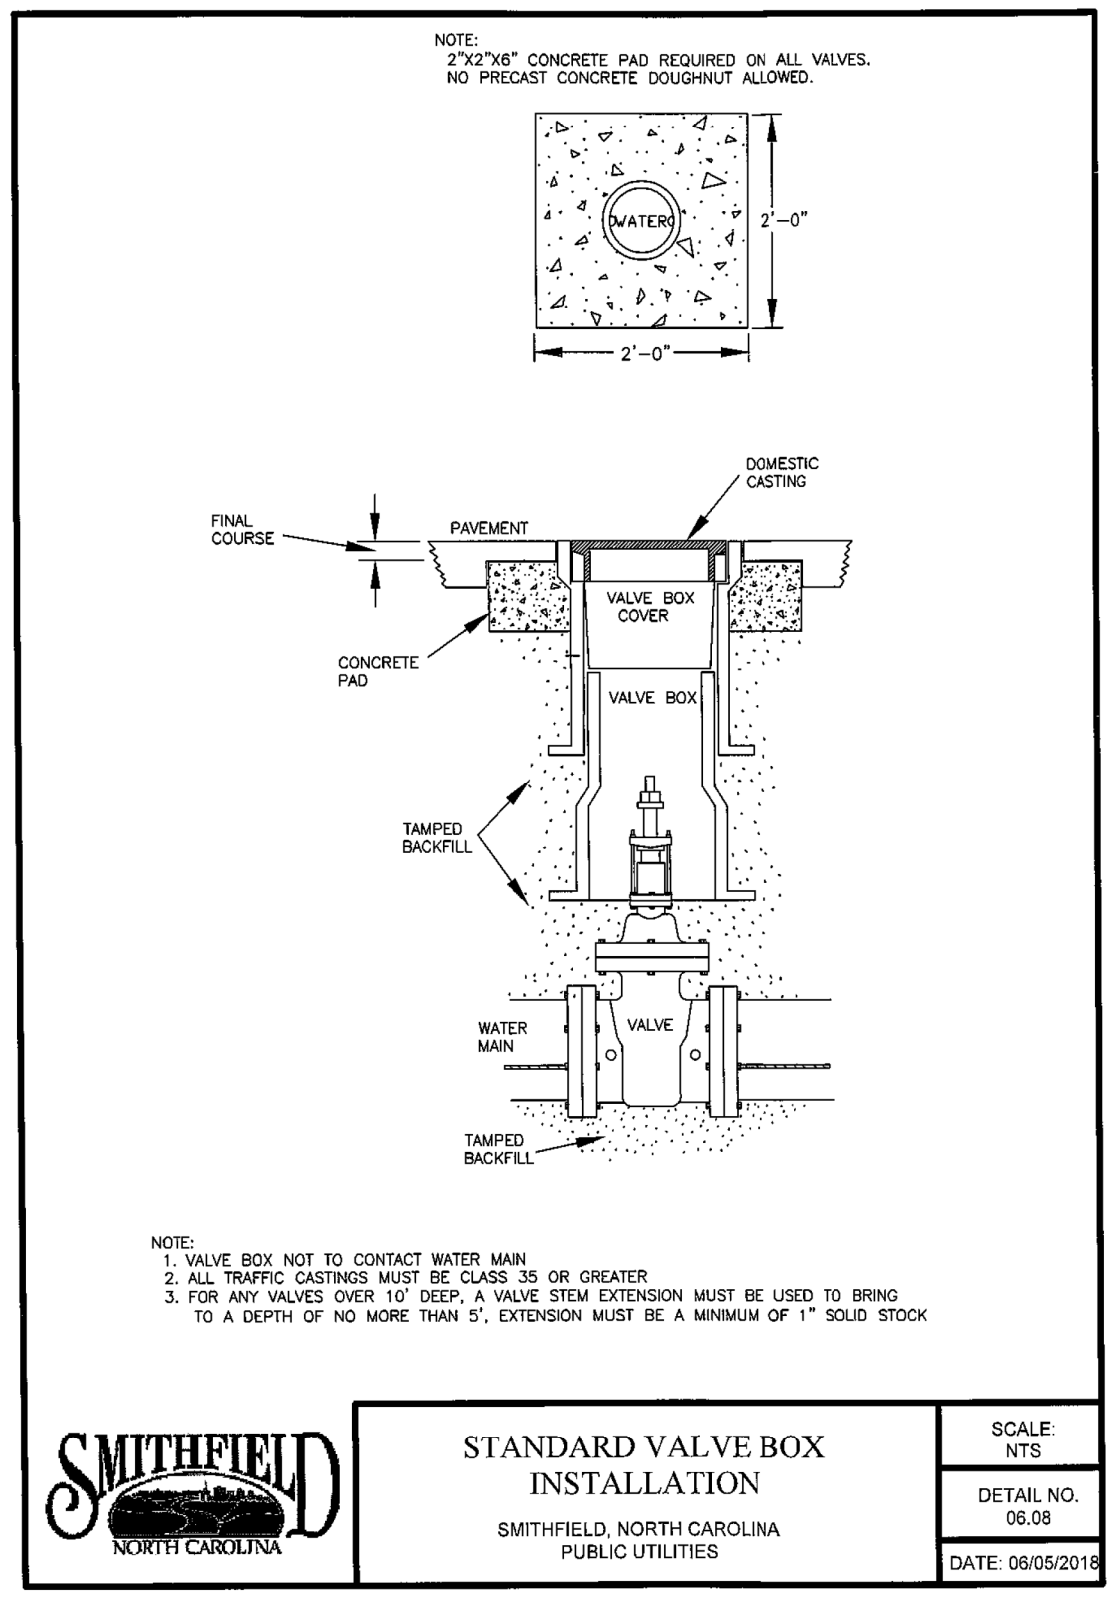
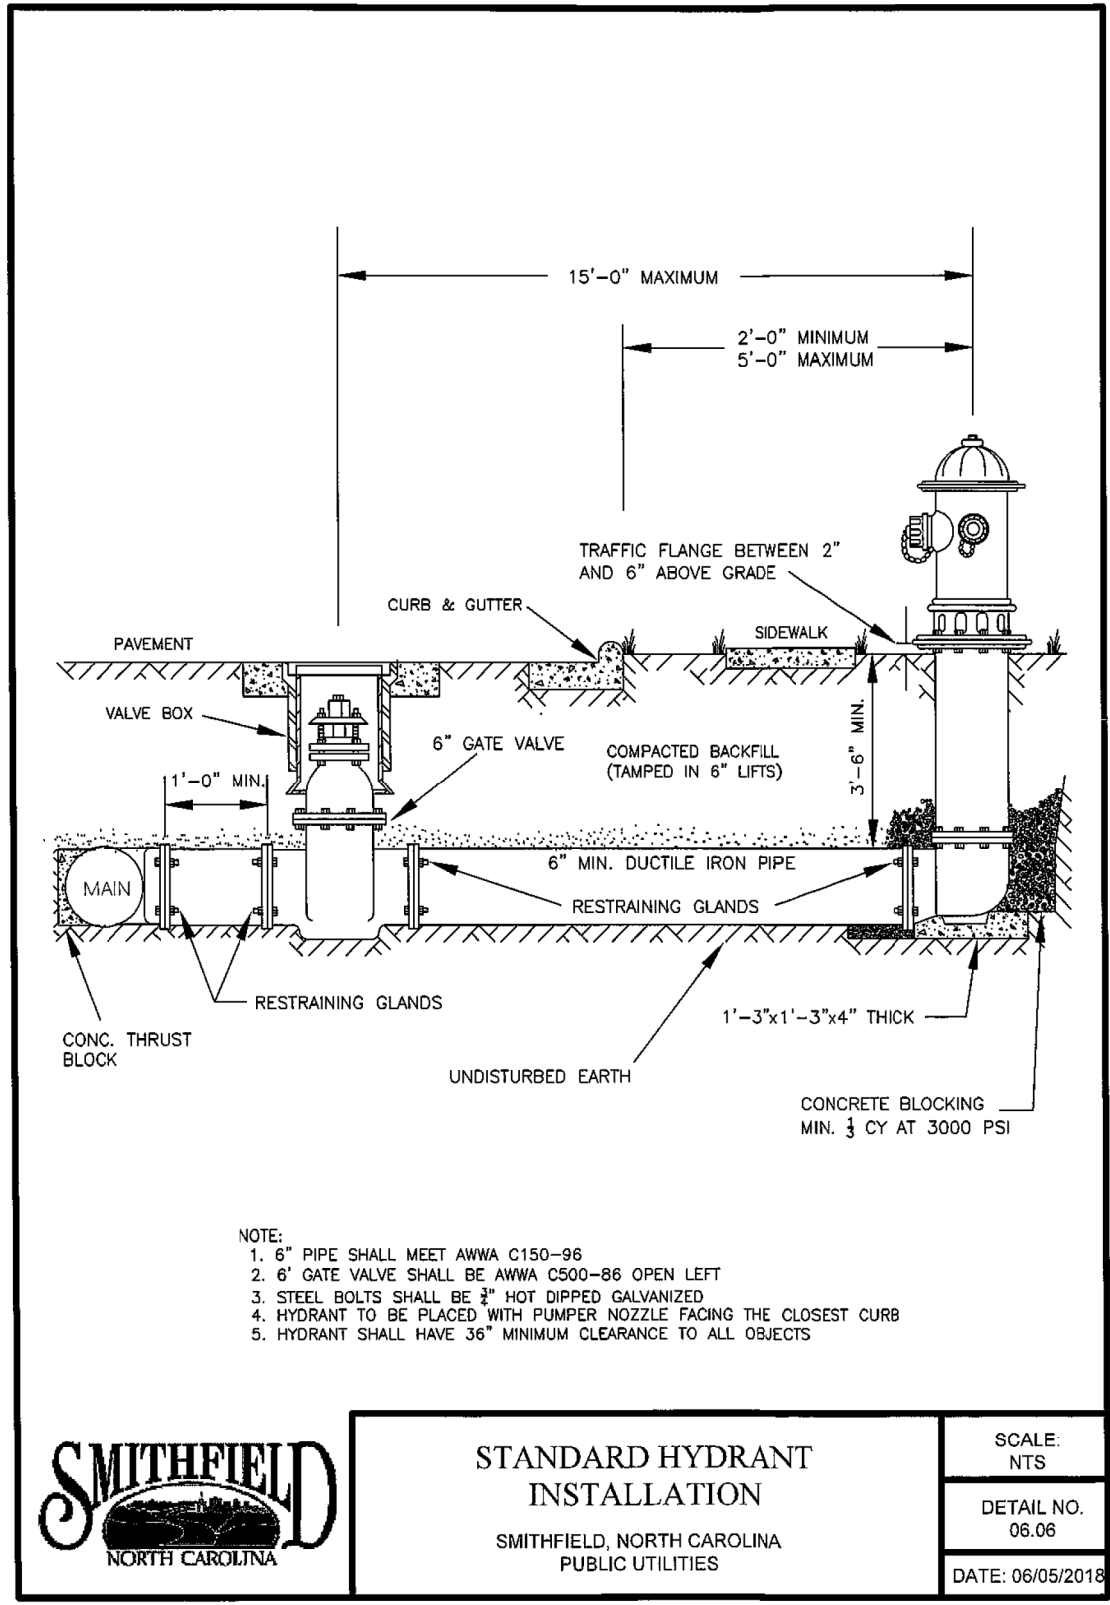


8/11/2023

Designed by: **Bryan Bady**
 UTILITY CONSTRUCTION PLANS

**DOCUMENT NOT CONSIDERED FINAL
 UNLESS ALL SIGNATURES COMPLETED**

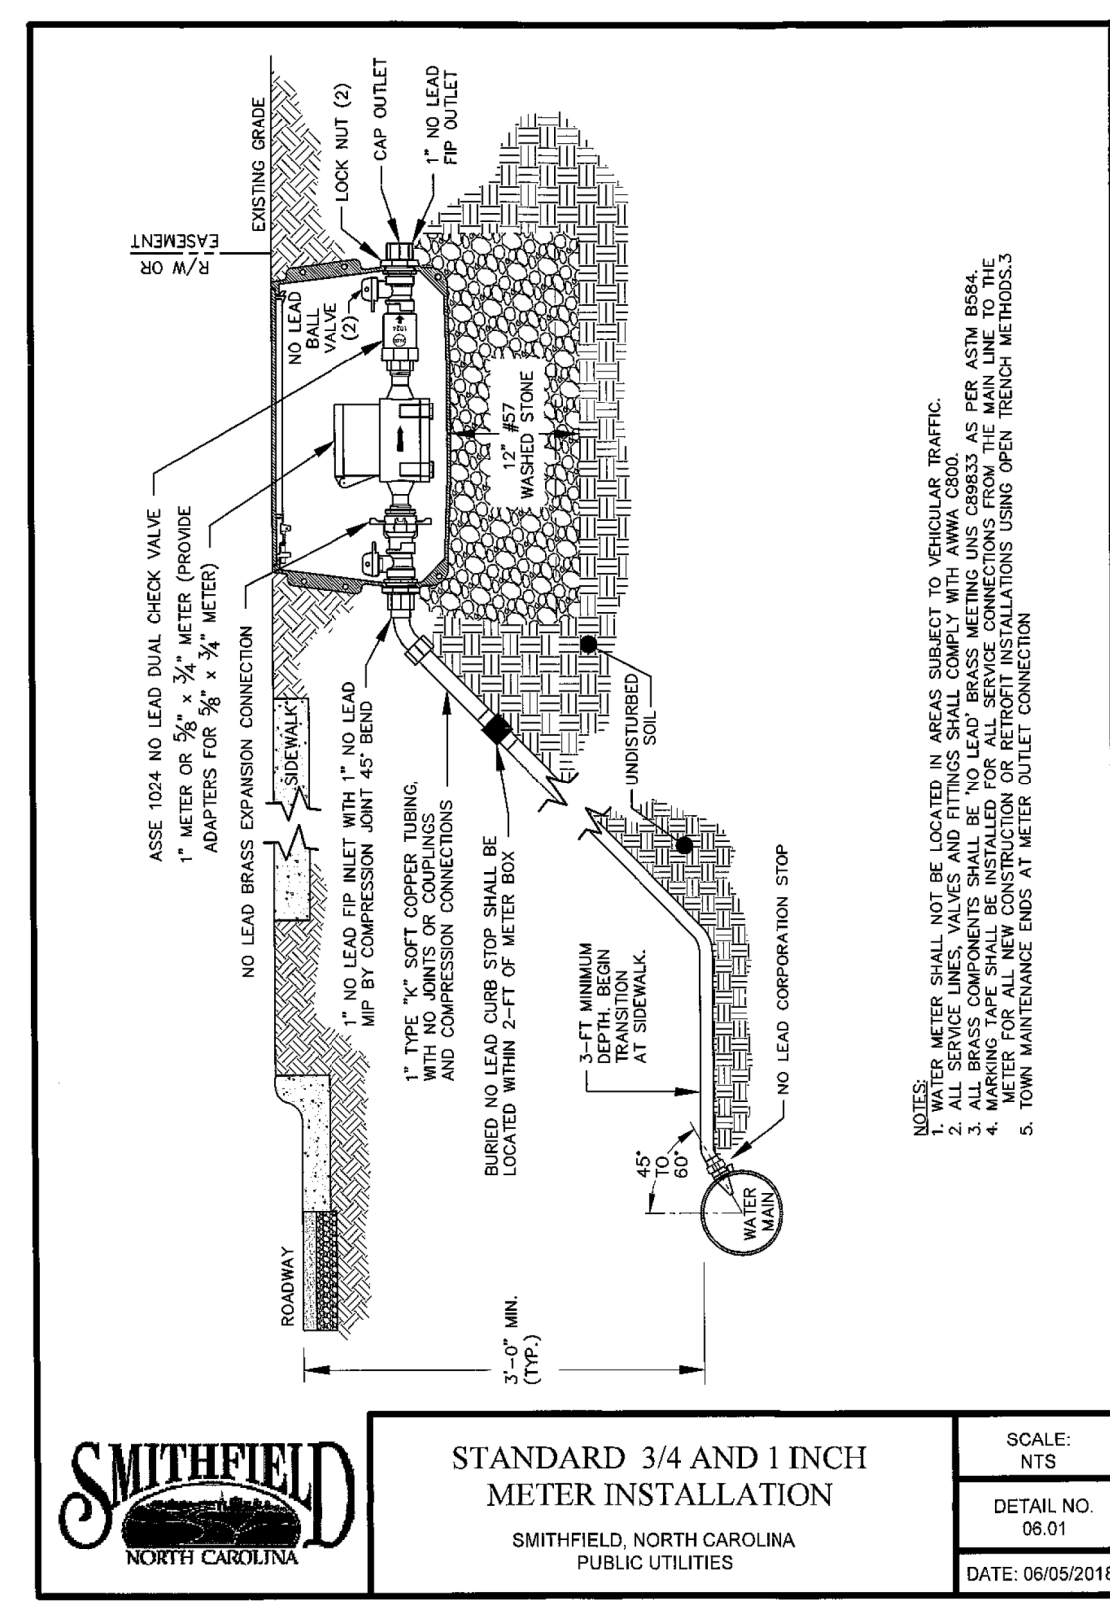

8/11/2023 R:\Utilities\Engineering\UC\Proj\15972-ut.-dt1_UC3a_psh.dgn 8/17/99 bbadell