

T.I.P. NO.	SHEET NO.
I-5972	UO-01


NOTE:  
 ALL UTILITY WORK SHOWN ON THIS SHEET WILL BE DONE BY OTHERS. NO PAYMENT WILL BE MADE TO THE CONTRACTOR FOR UTILITY WORK SHOWN ON THIS SHEET.



STATE OF NORTH CAROLINA  
 DIVISION OF HIGHWAYS


**UTILITIES BY OTHERS PLANS  
 JOHNSTON COUNTY**

**LOCATION: I-95/US-70 BUSINESS, UPGRADE INTERCHANGE  
 FROM OUTLET CENTER DR. TO WEST OF YELVERTON GROVE RD.  
 TYPE OF WORK: UTILITY RELOCATIONS**

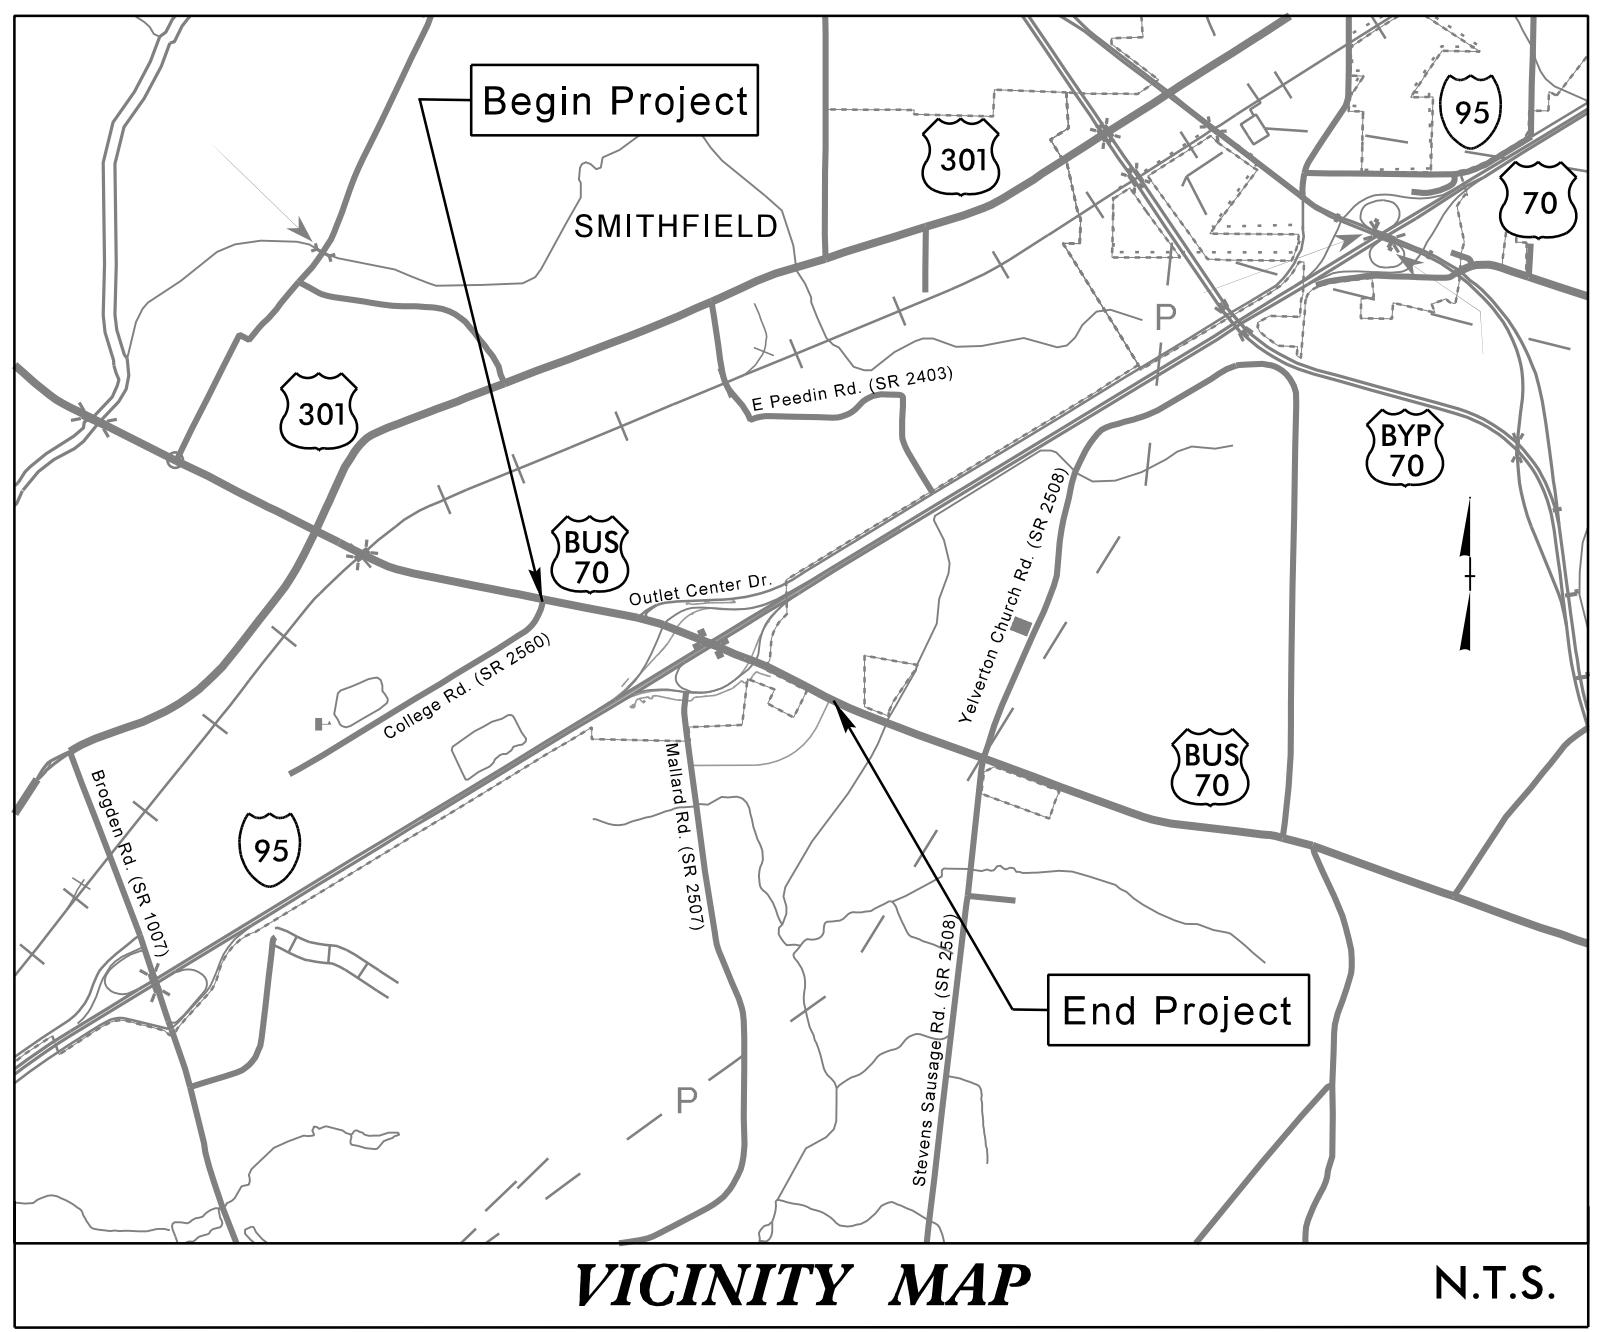


**TIP PROJECT: I-5972**

**CONTRACT: C203991**

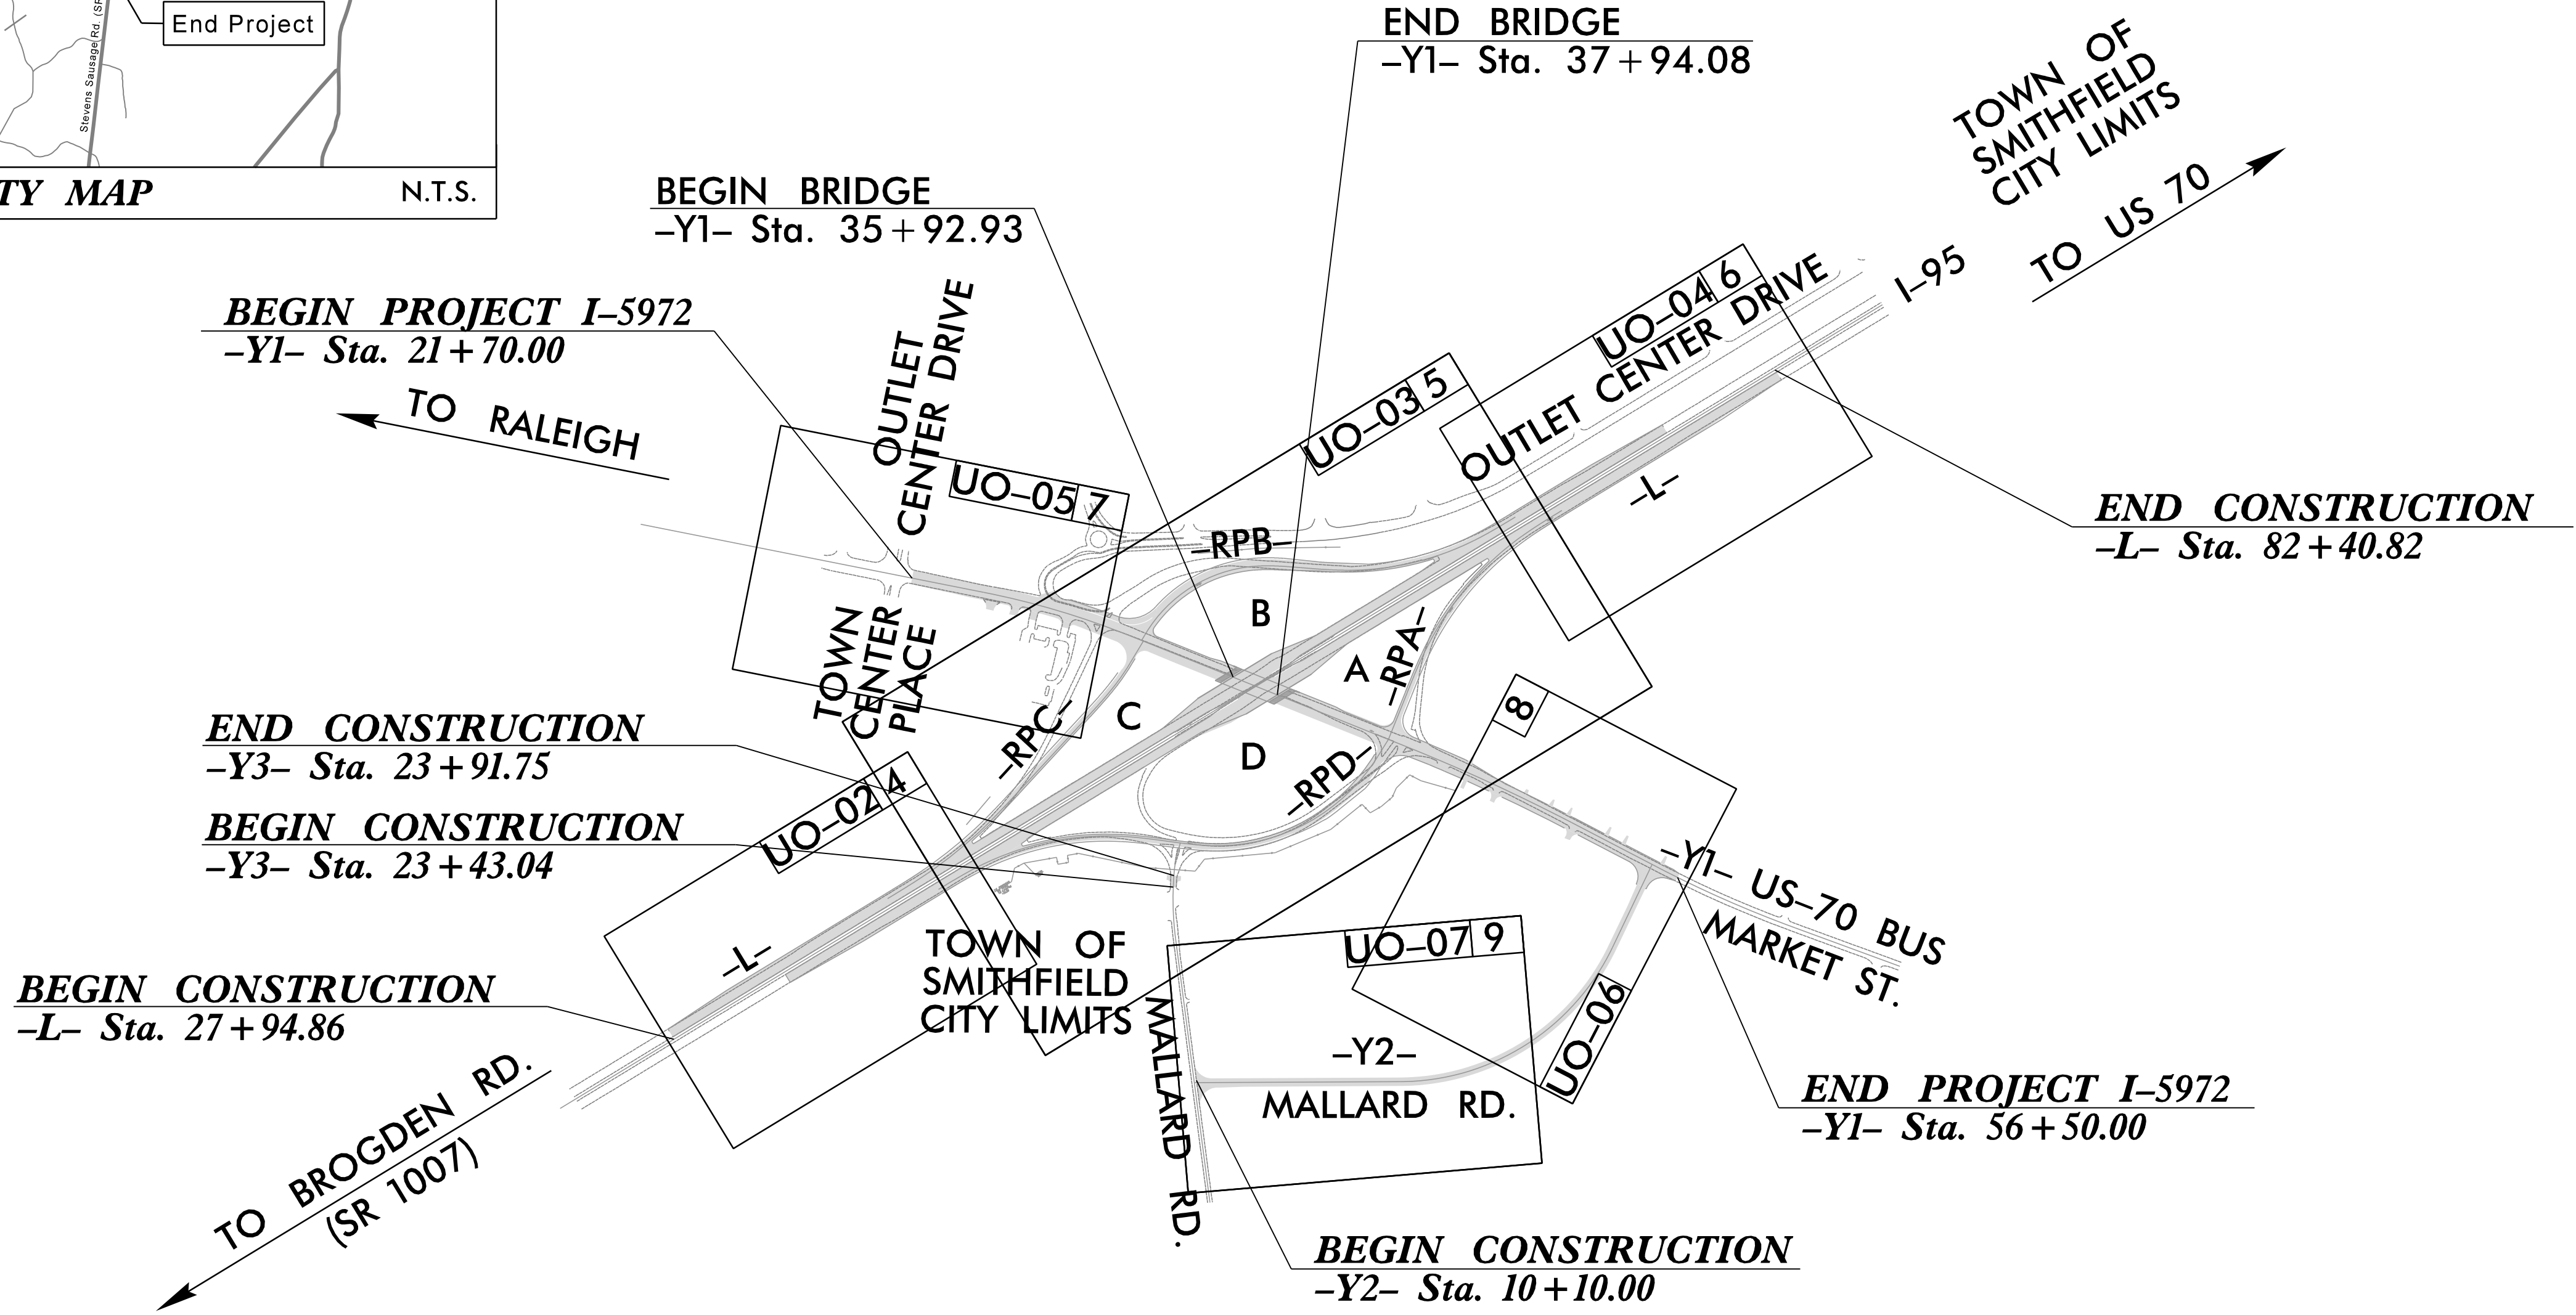

**GRAPHIC SCALES**

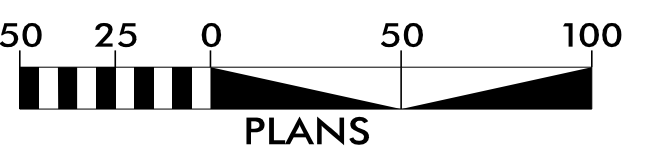

**INDEX OF SHEETS**

SHEET NO.:	DESCRIPTION:
UO-01	TITLE SHEET
UO-02 THRU UO-07	UBO PLAN SHEETS

**UTILITY OWNERS WITH CONFLICTS**


- (A) DUKE-ENERGY - POWER
- (F) PIEDMONT NATURAL GAS - NATURAL GAS
- (B) CENTURYLINK - TELECOM AND FIBER OPTIC
- (C) CONTERRA ULTRA BROADBAND - FIBER OPTIC
- (D) TIME WARNER CABLE/CHARTER - CABLE
- (E) NCDOT - TRAFFIC AND FIBER OPTIC
- (G) TOWN OF SMITHFIELD - WATER, SEWER, & POWER

**PREPARED IN THE OFFICE OF:**



FOR NORTH CAROLINA  
 DEPARTMENT OF TRANSPORTATION

**HOWARD WOODALL, PE** UTILITY PROJECT MANAGER  
**Wm LEE JOHNSON** PROJECT UTILITY COORDINATOR  
**ZACK ELLERBY** PROJECT UTILITY CADD DESIGNER

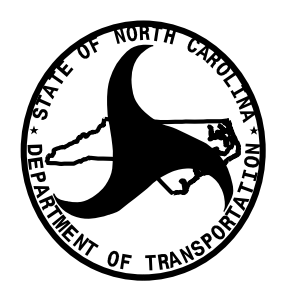

DIVISION OF HIGHWAYS  
 DIVISION 4

509 WARD BLVD.  
 PO BOX 3165  
 WILSON, 27895

**KIM MOORE** DIVISION UTILITIES ENGINEER  
**MATT CLARK, PE** DIVISION PROJECT DEVELOPMENT ENGINEER