


6/23/16




PROJ. REFERENCE NO.
I-5972

SHEET NO.
X-21


150 140 130 120 110 100 90 80 70 60 50 40 30 20 10 0 10 20 30 40 50 60 70 80 90 100 110 120 130 140 150

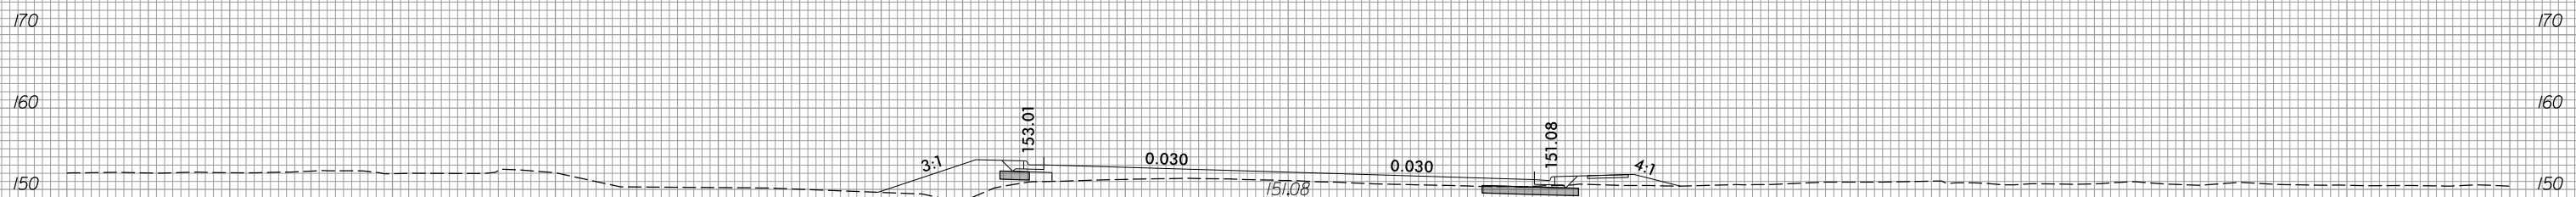


25+50.00

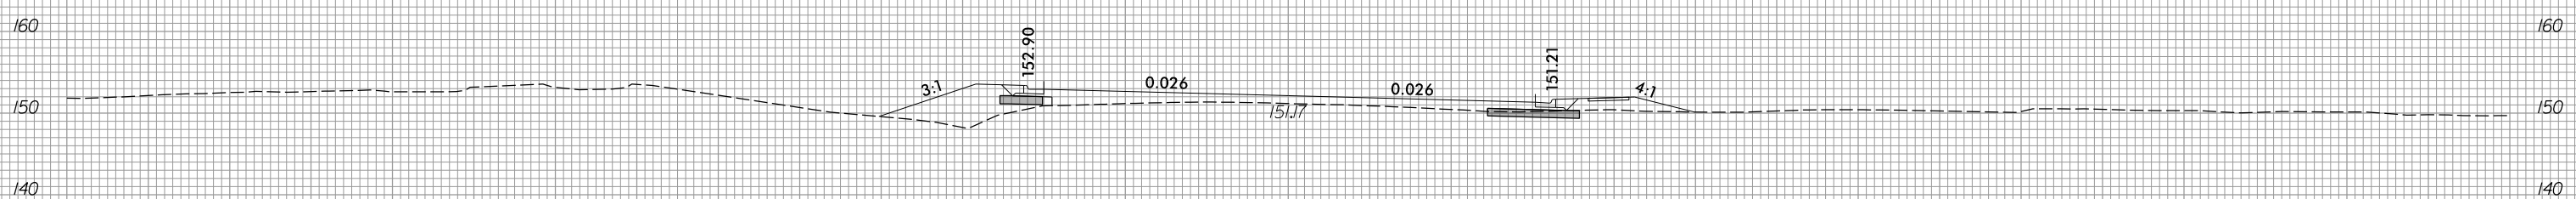

25+00.00

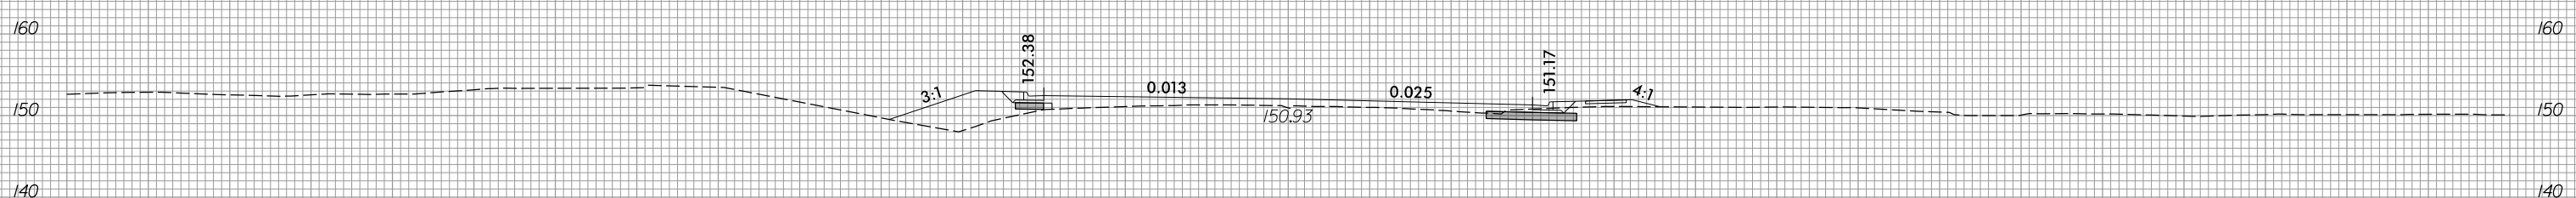

24+50.00

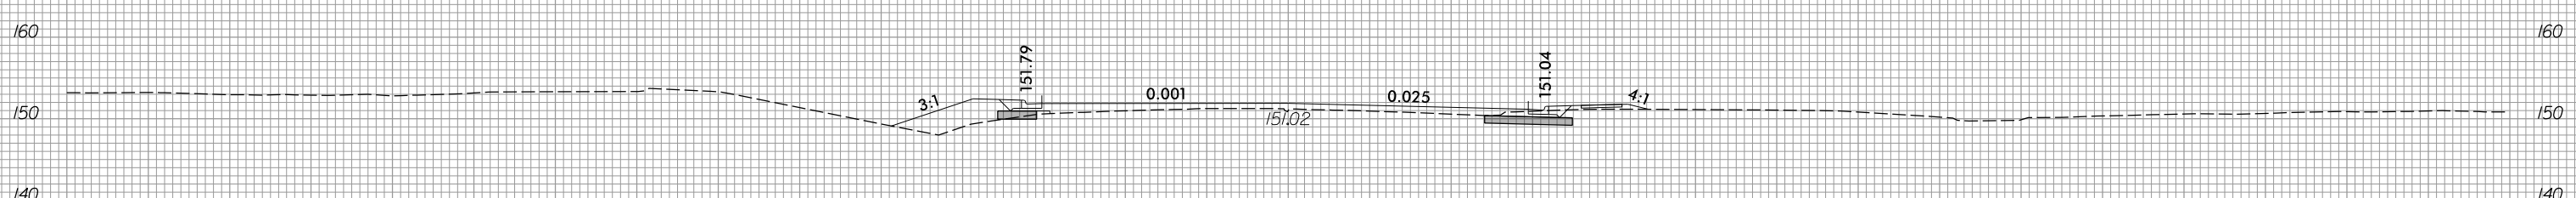

24+00.00

-Y/-

150 140 130 120 110 100 90 80 70 60 50 40 30 20 10 0 10 20 30 40 50 60 70 80 90 100 110 120 130 140 150

11/7/2023
R:\Roadway\XSC\15972_Rdy_xpl.dgn
dweller