


6/23/16



PROJ. REFERENCE NO.  
I-5972

SHEET NO.  
X-24

170 160 150 140 130 120 110 100 90 80 70 60 50 40 30 20 10 0 10 20 30 40 50 60 70 80 90 100 110 120 130

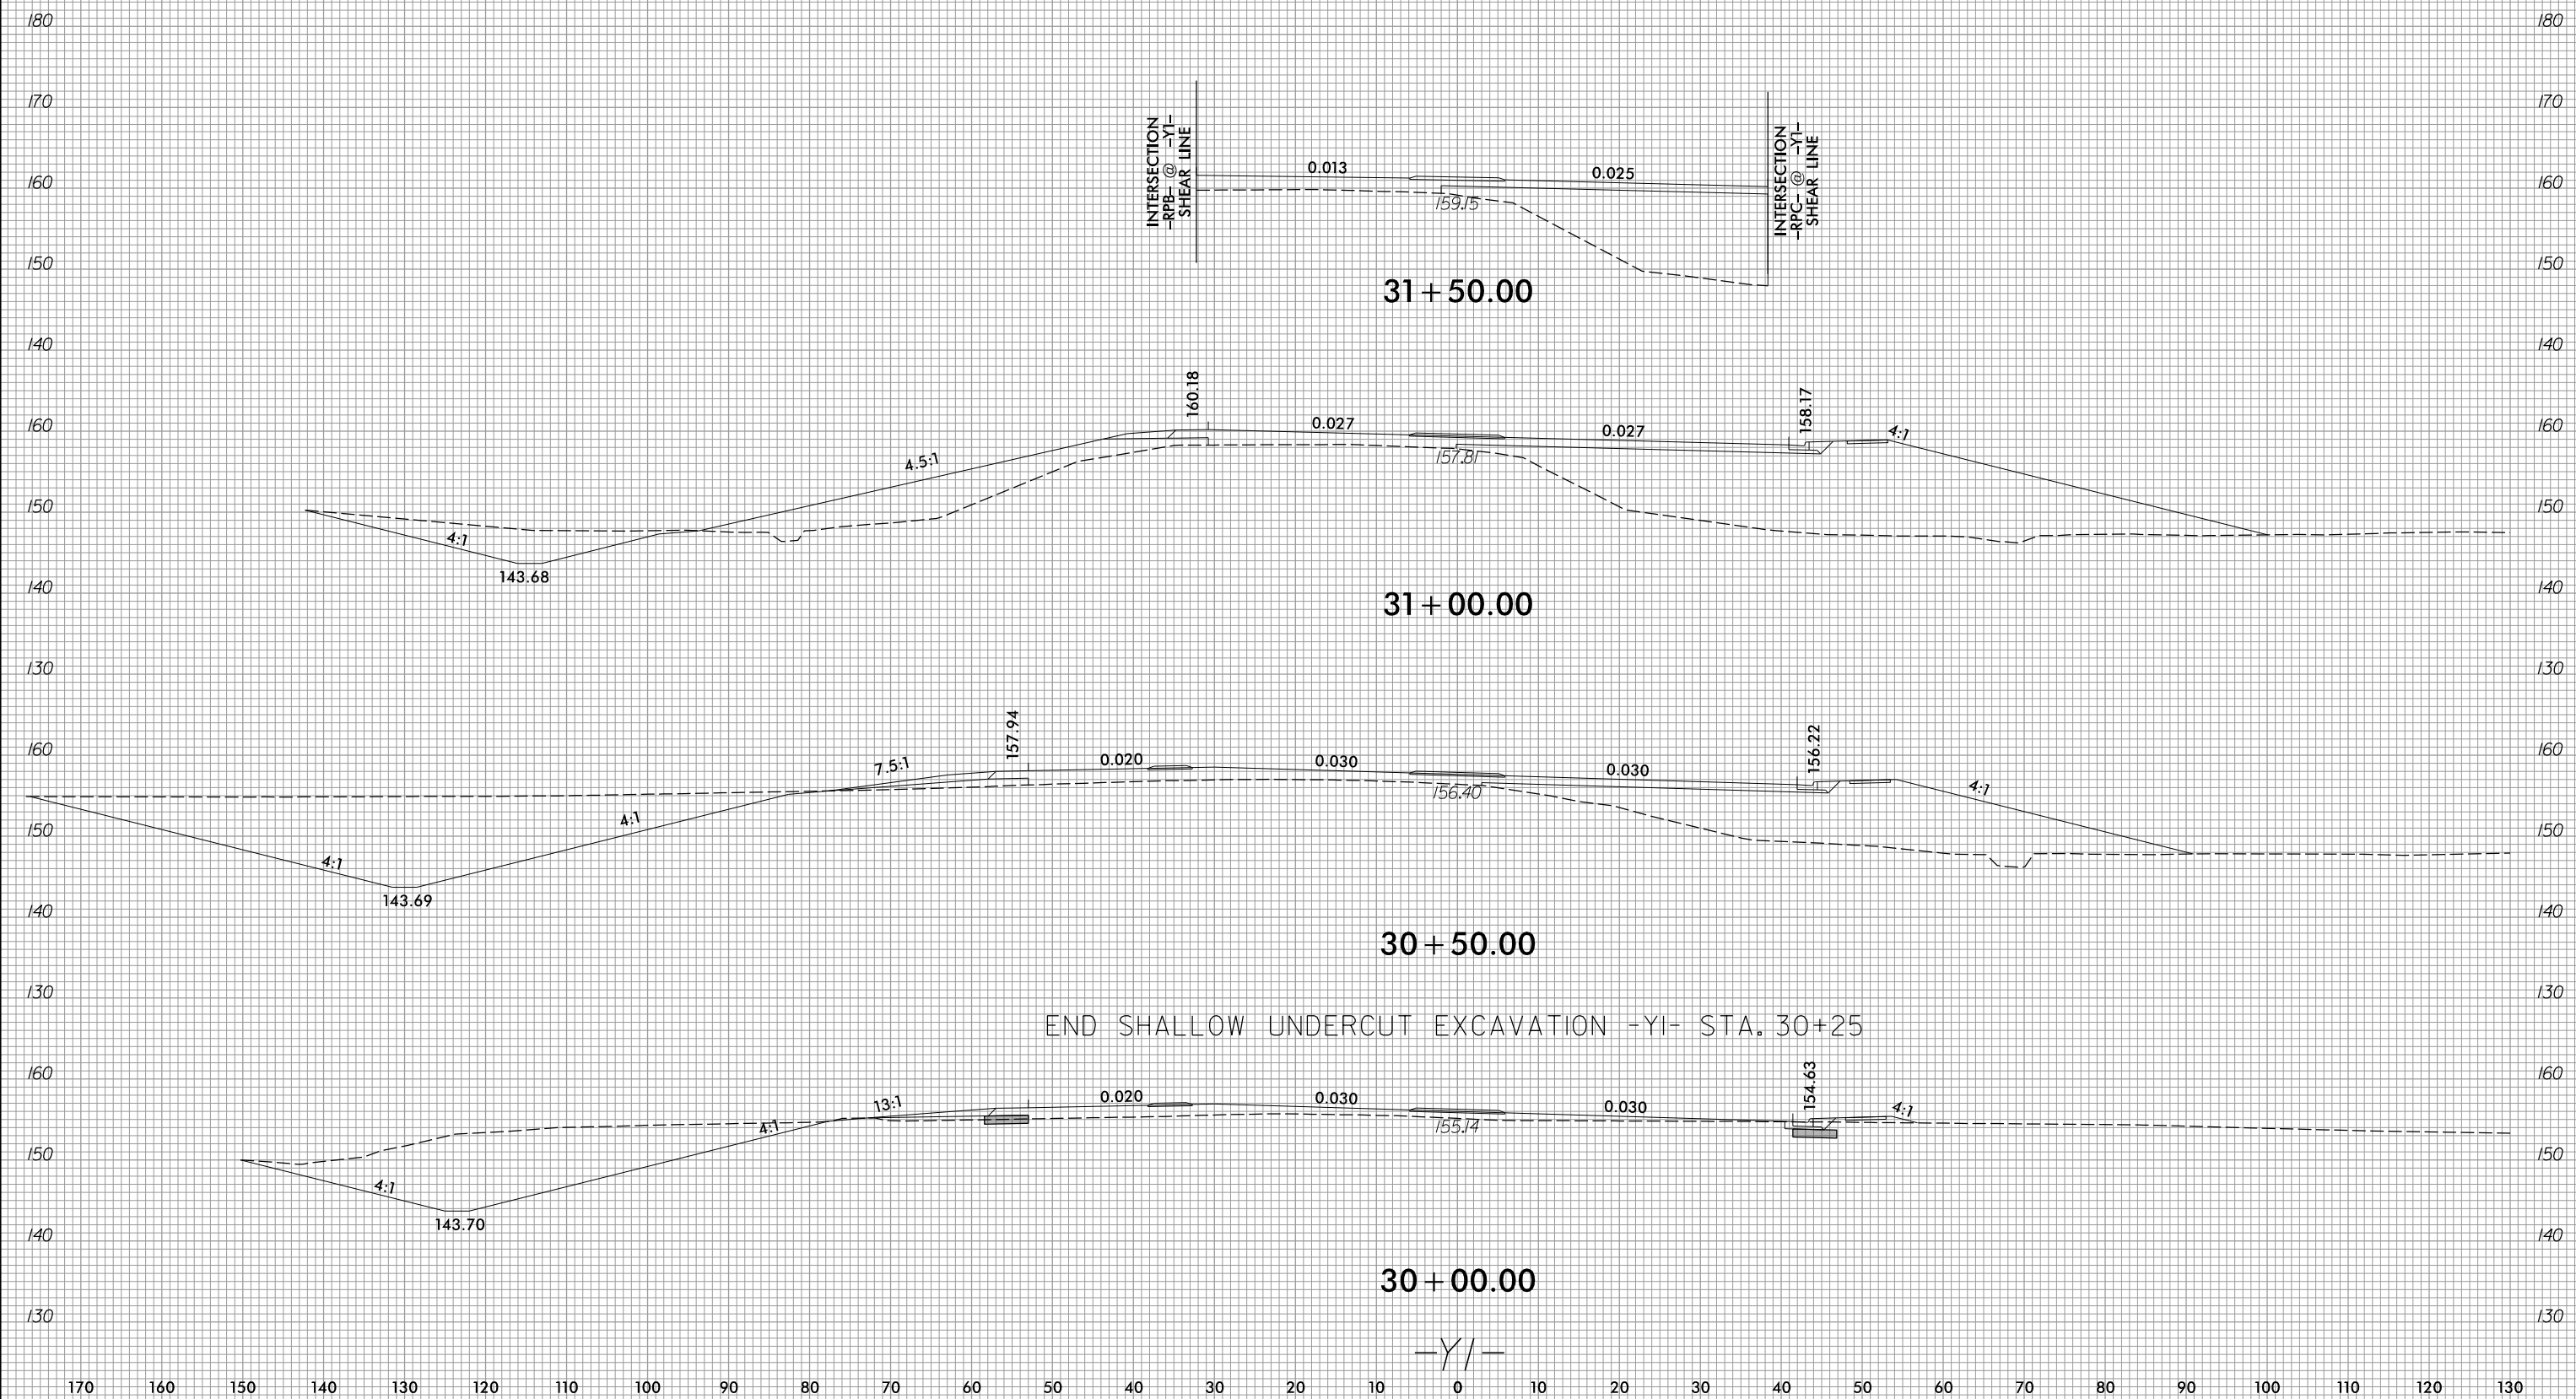

I:\7/2023  
R:\Roadway\XSC\15972\_Rdy\_xpl.yl.dgn  
01/1/16