


6/23/16



PROJ. REFERENCE NO.  
I-5972

SHEET NO.  
X-30

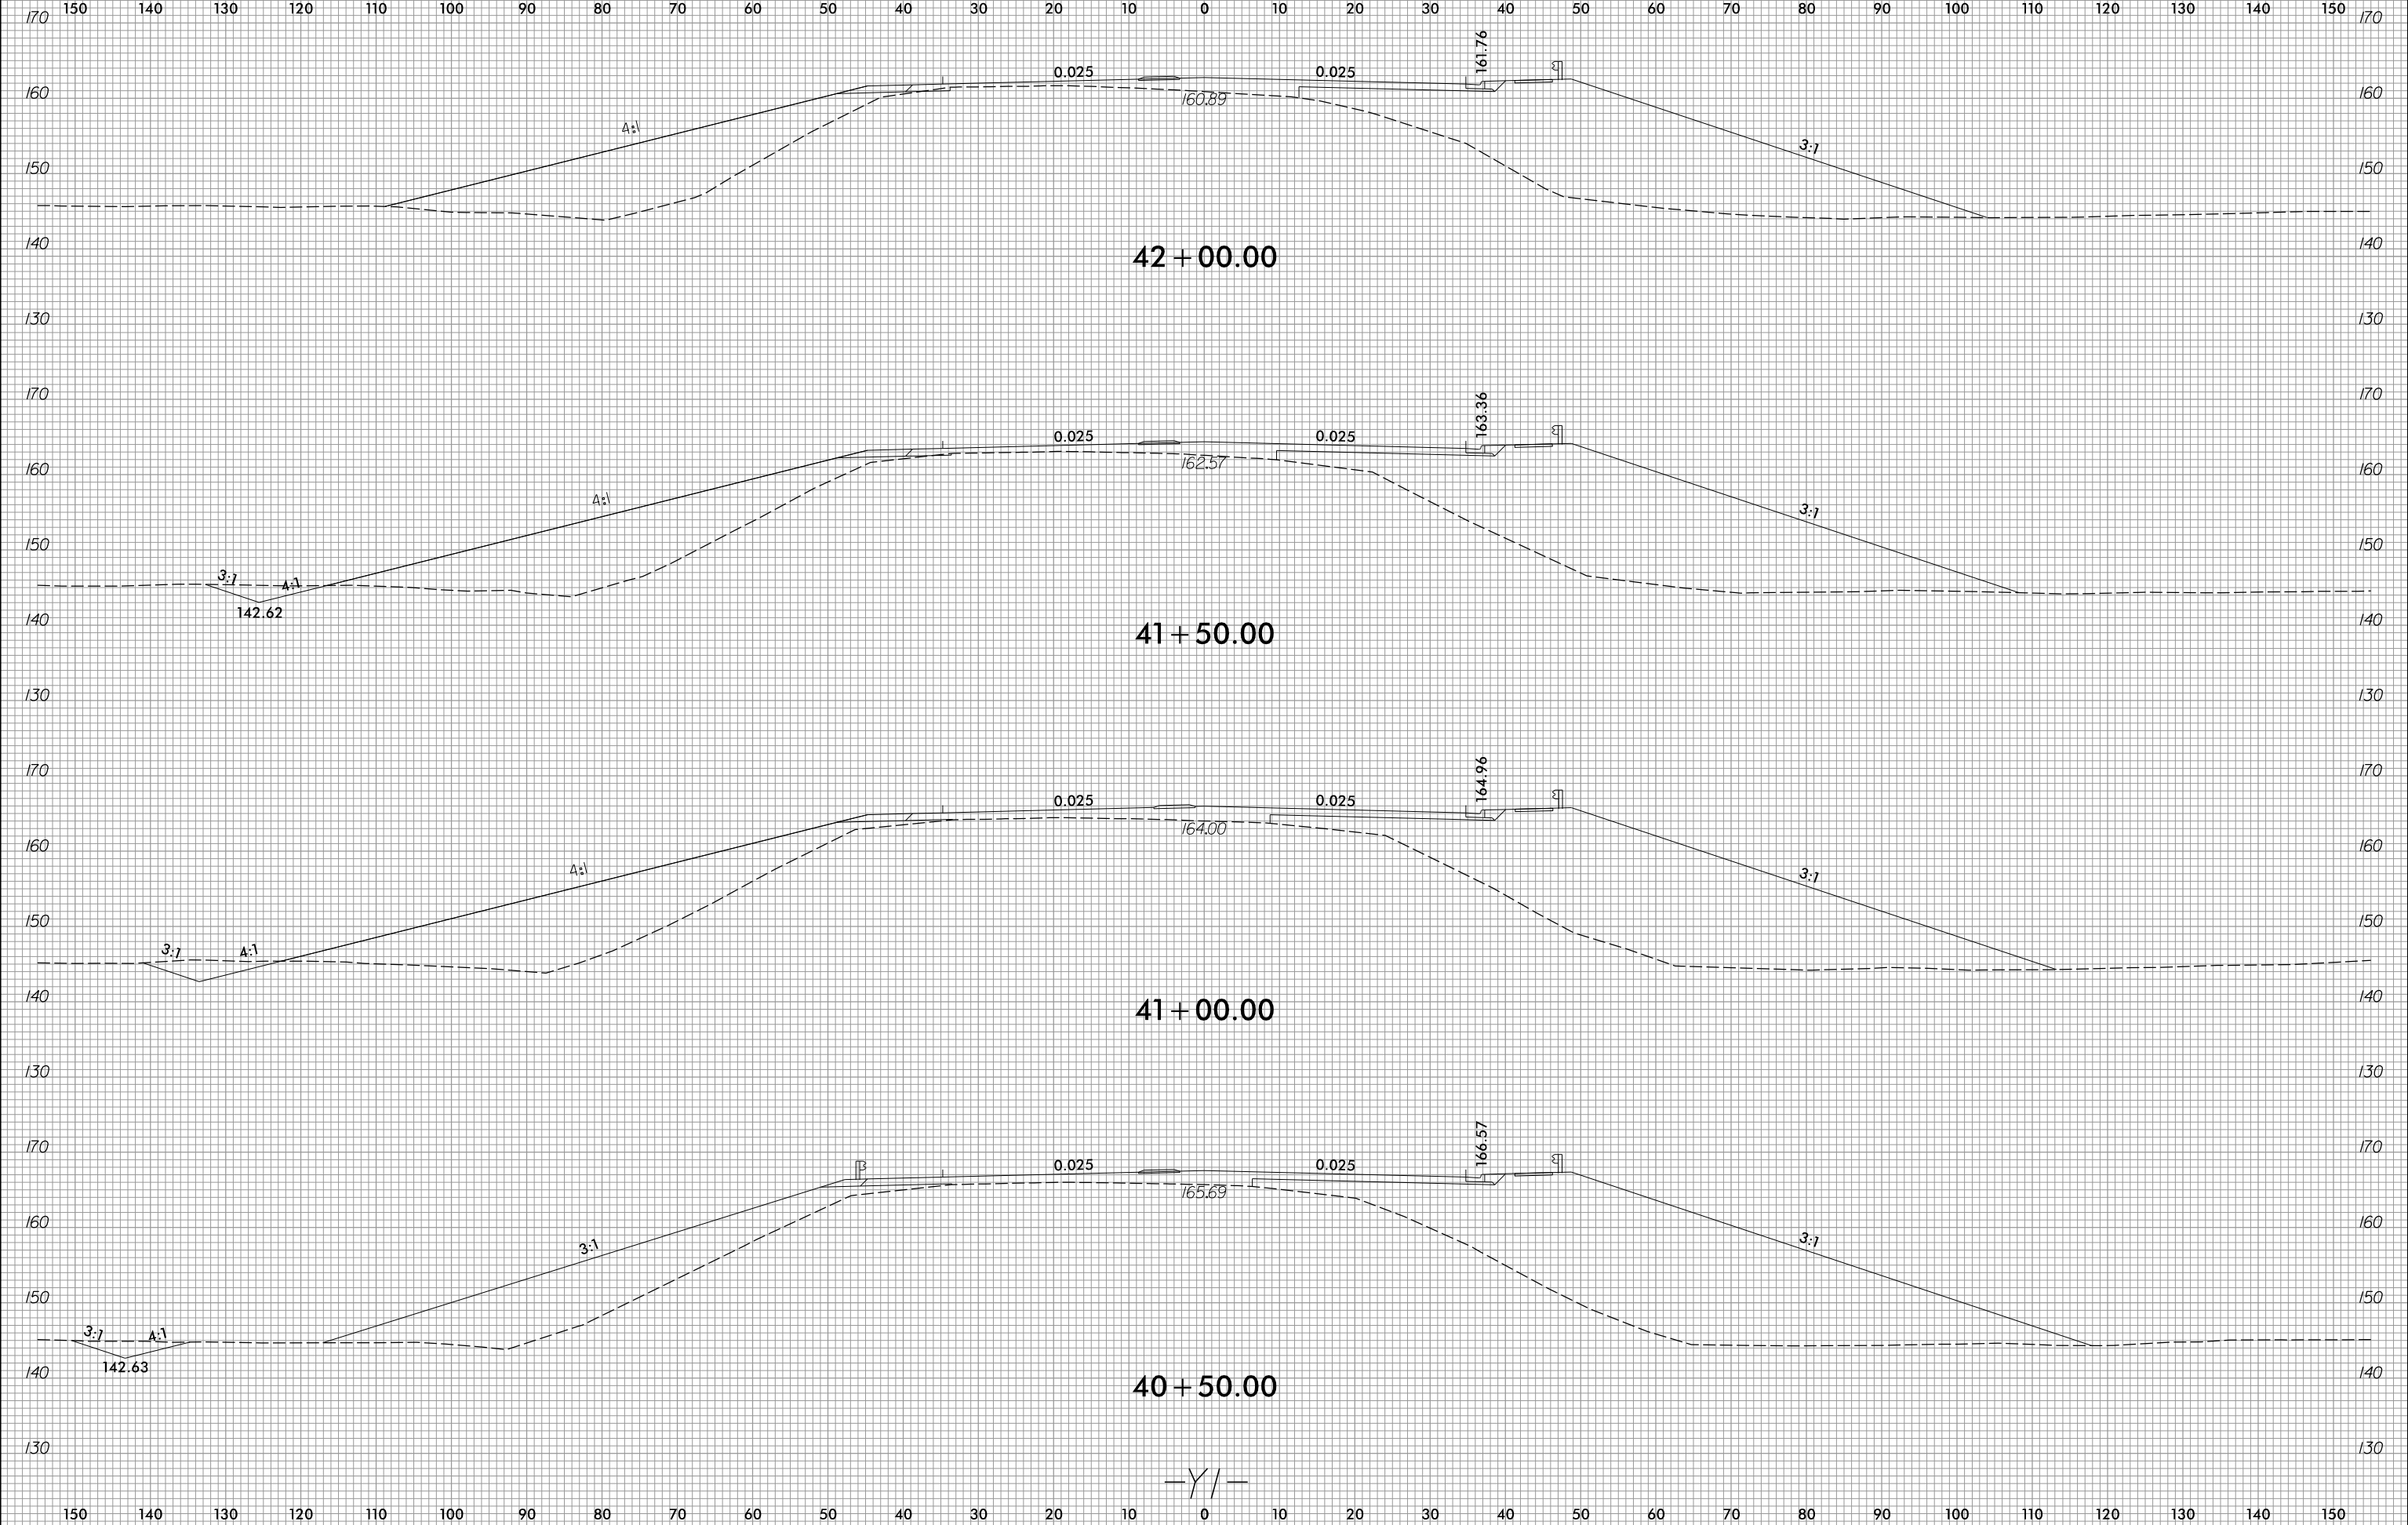

I:\7/2023  
R:\Roadway\XSC\15972\_Rdu\_xp1.yl.dgn  
01/11/16