


6/23/16

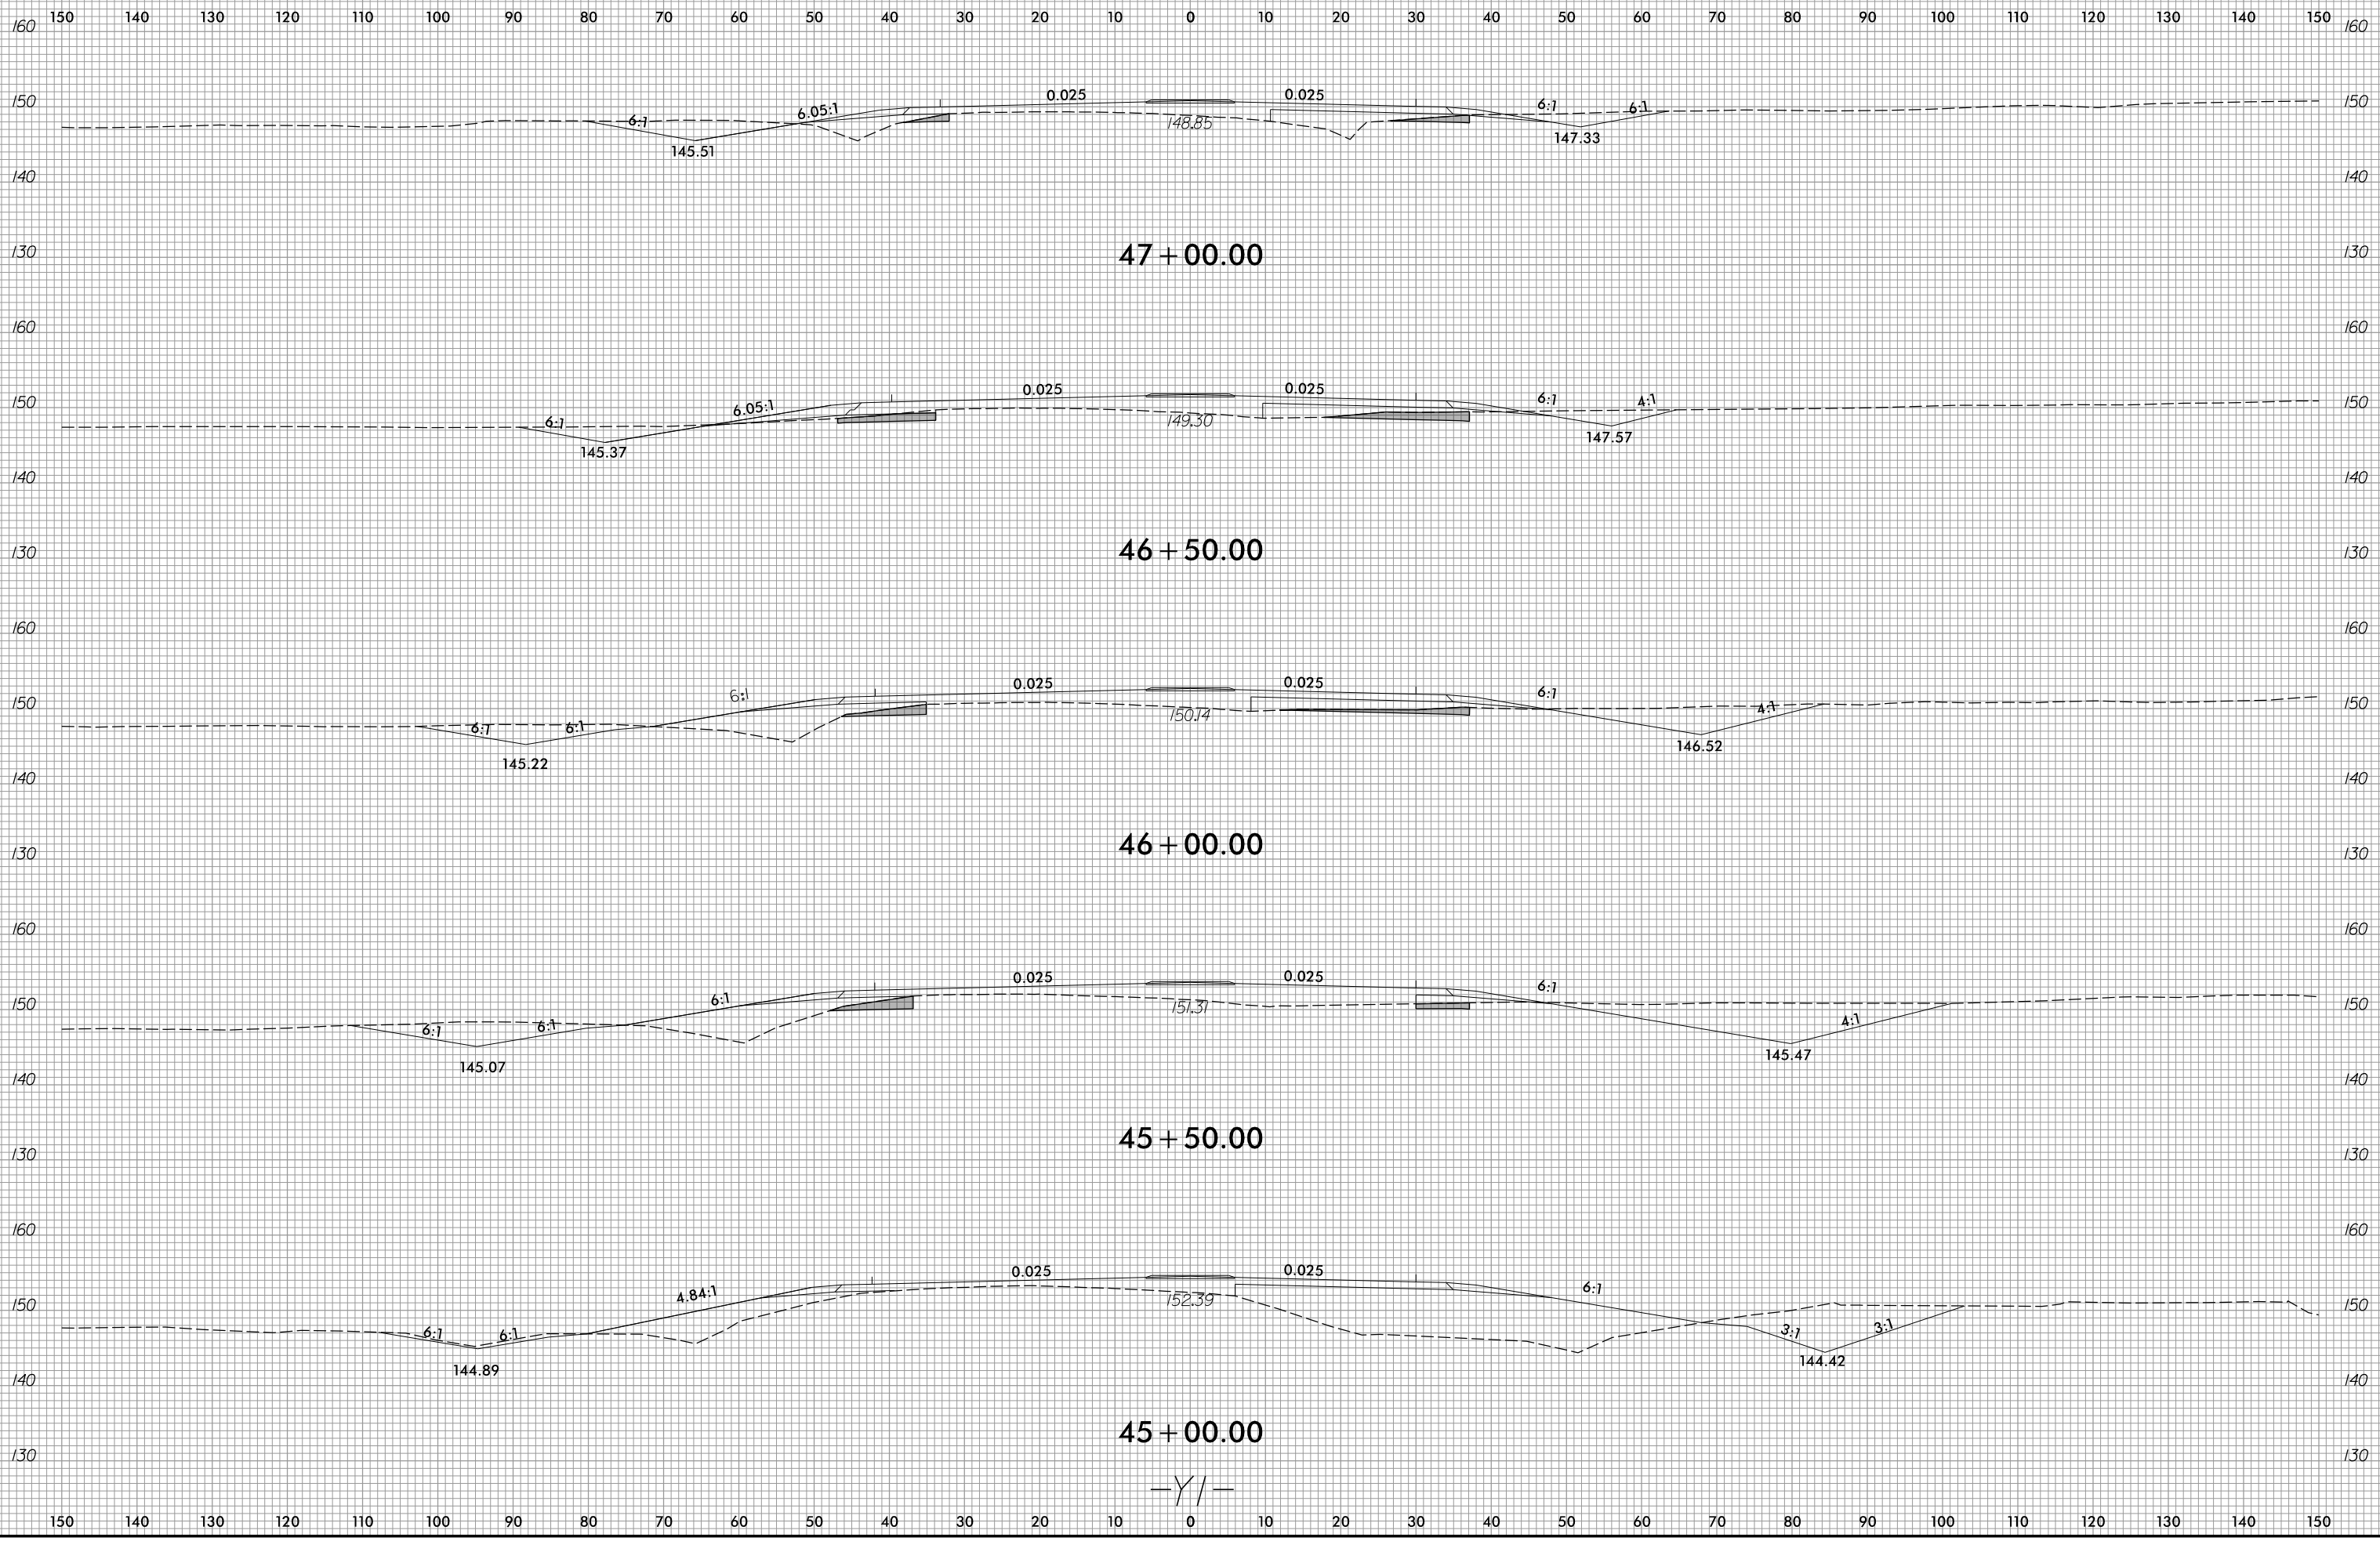

PROJ. REFERENCE NO.  
I-5972

SHEET NO.  
X-32



I:\7/2023  
R:\Roadway\XSC\15972\_Rdu\_xpl.dgn  
dwg