





6/23/16



PROJ. REFERENCE NO.
I-5972

SHEET NO.
X-33

150 140 130 120 110 100 90 80 70 60 50 40 30 20 10 0 10 20 30 40 50 60 70 80 90 100 110 120 130 140 150

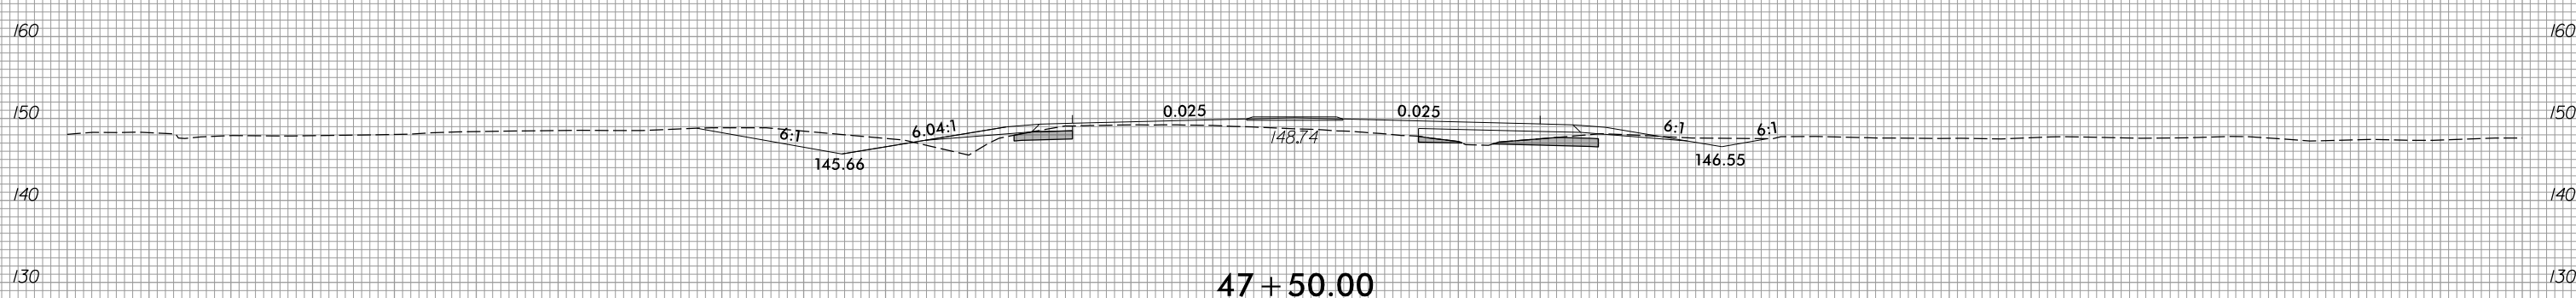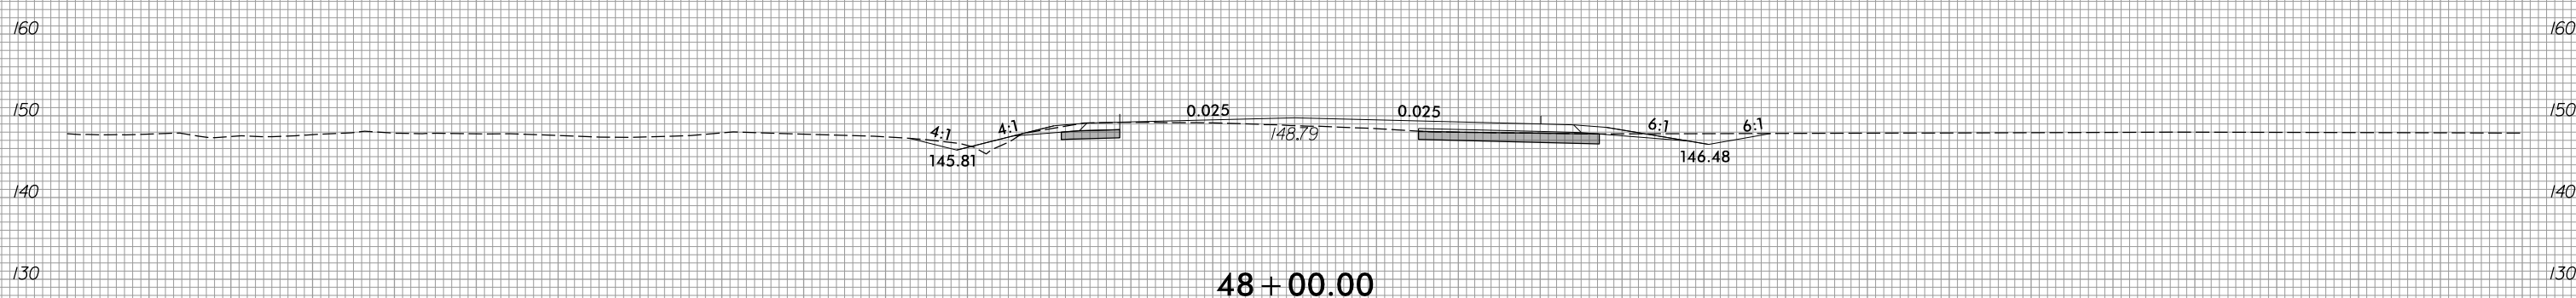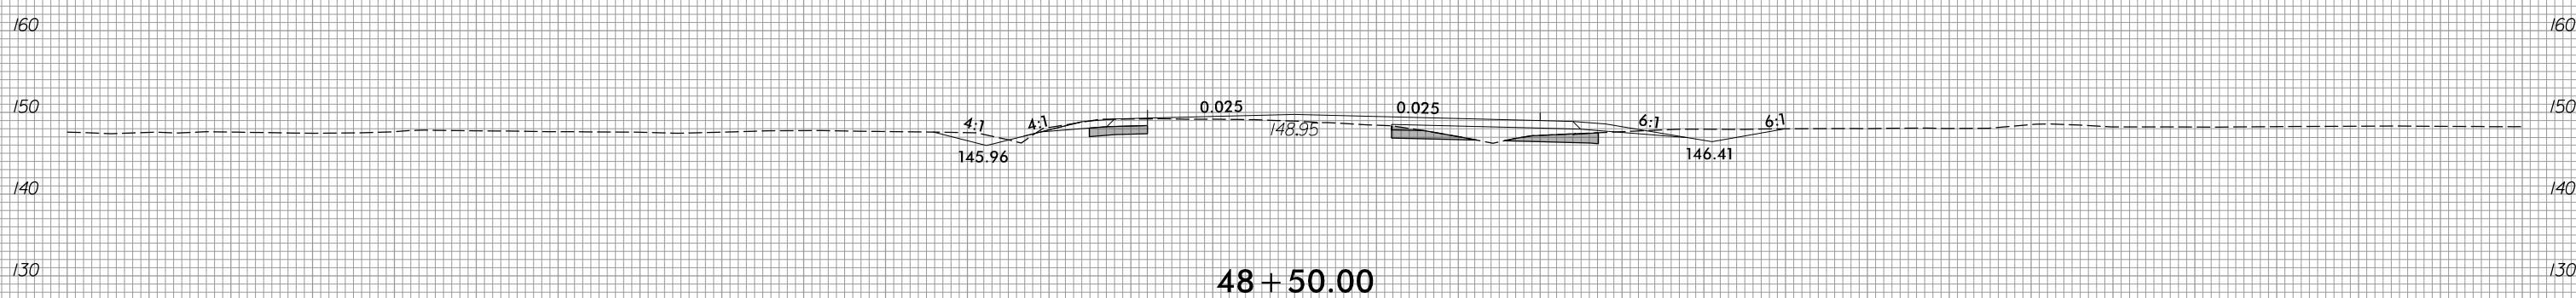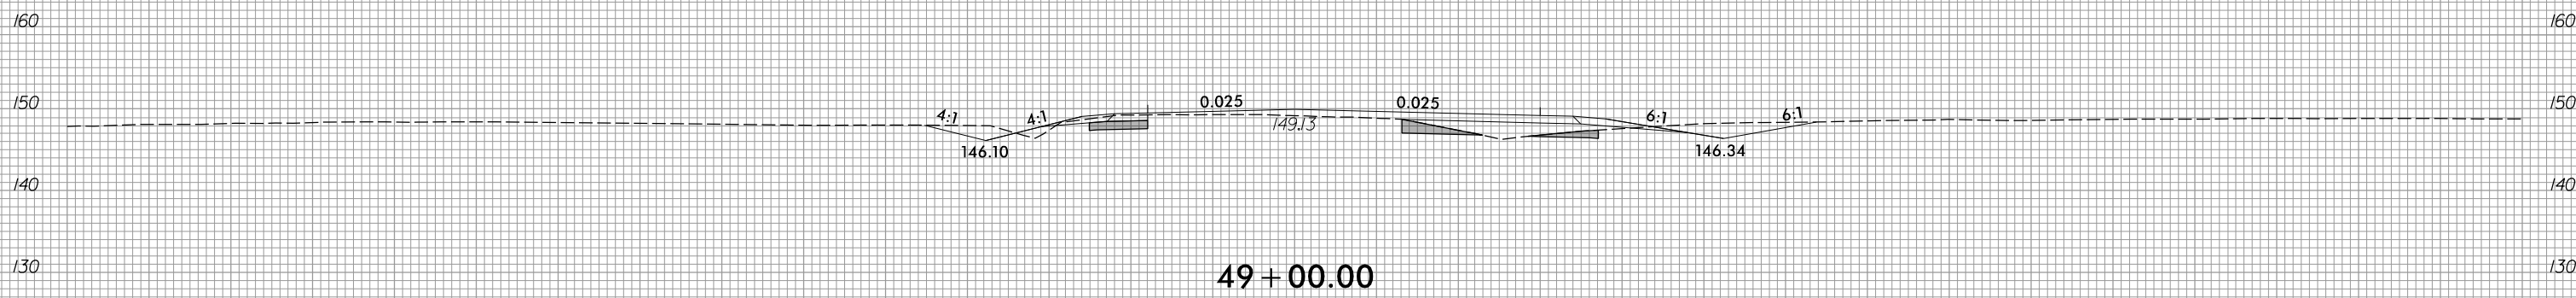

-Y/-

150 140 130 120 110 100 90 80 70 60 50 40 30 20 10 0 10 20 30 40 50 60 70 80 90 100 110 120 130 140 150

I:\7/2023
R:\Roadway\XSC\15972_Rdu_xpl.dgn
01/1/16