


6/23/16

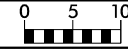




PROJ. REFERENCE NO.
I-5972

SHEET NO.
X-49

150 140 130 120 110 100 90 80 70 60 50 40 30 20 10 0 10 20 30 40 50 60 70 80 90 100 110 120 130 140 150

170
160
150
140
160
150
140
160
150
140

170
160
150
140
160
150
140
160
150
140

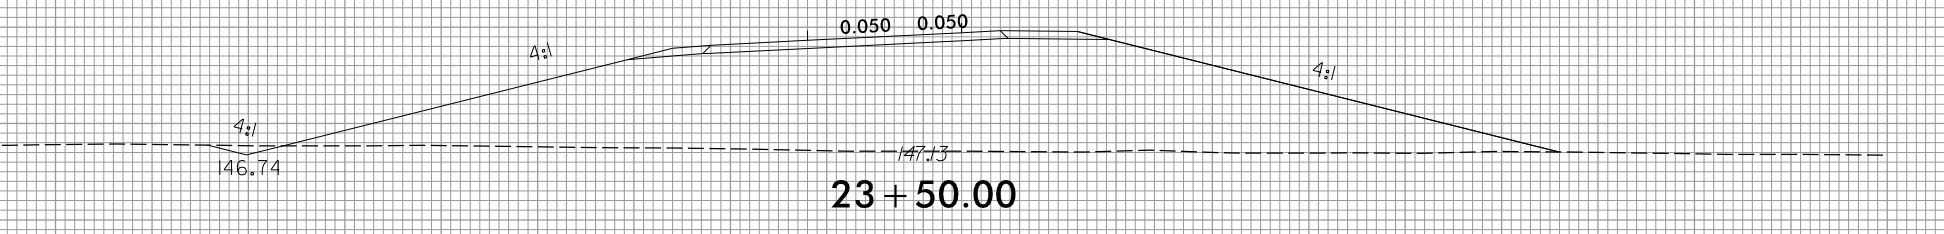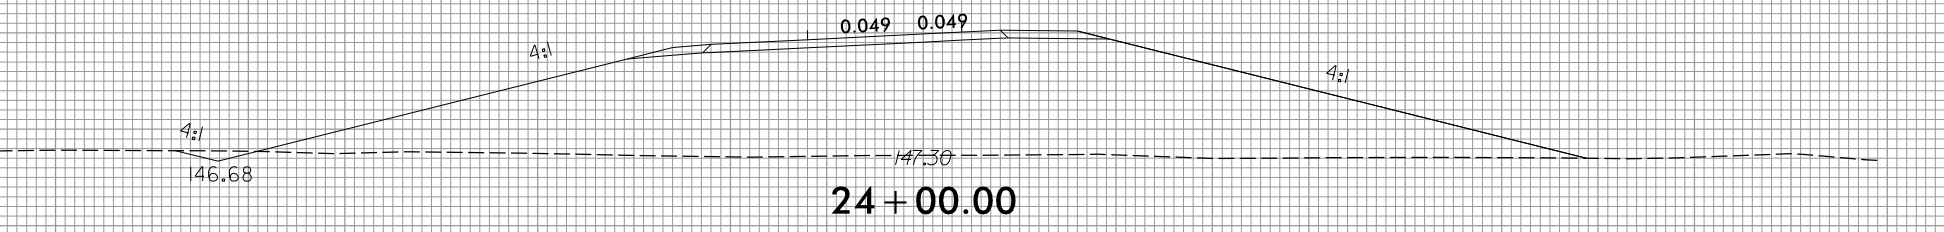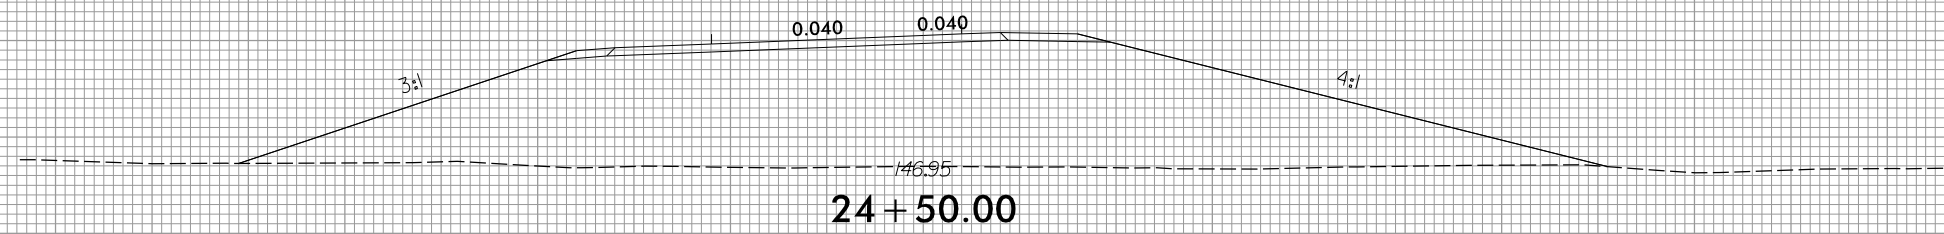

-RPC-

150 140 130 120 110 100 90 80 70 60 50 40 30 20 10 0 10 20 30 40 50 60 70 80 90 100 110 120 130 140 150

7/10/2023
R:\Roadway\W5015972_Rdy_xpl_rpc.dgn
andlar