






6/23/16



PROJ. REFERENCE NO.  
I-5972

SHEET NO.  
X-67

75 70 65 60 55 50 45 40 35 30 25 20 15 10 5 0 5 10 15 20 25 30 35 40 45 50 55 60 65 70 75

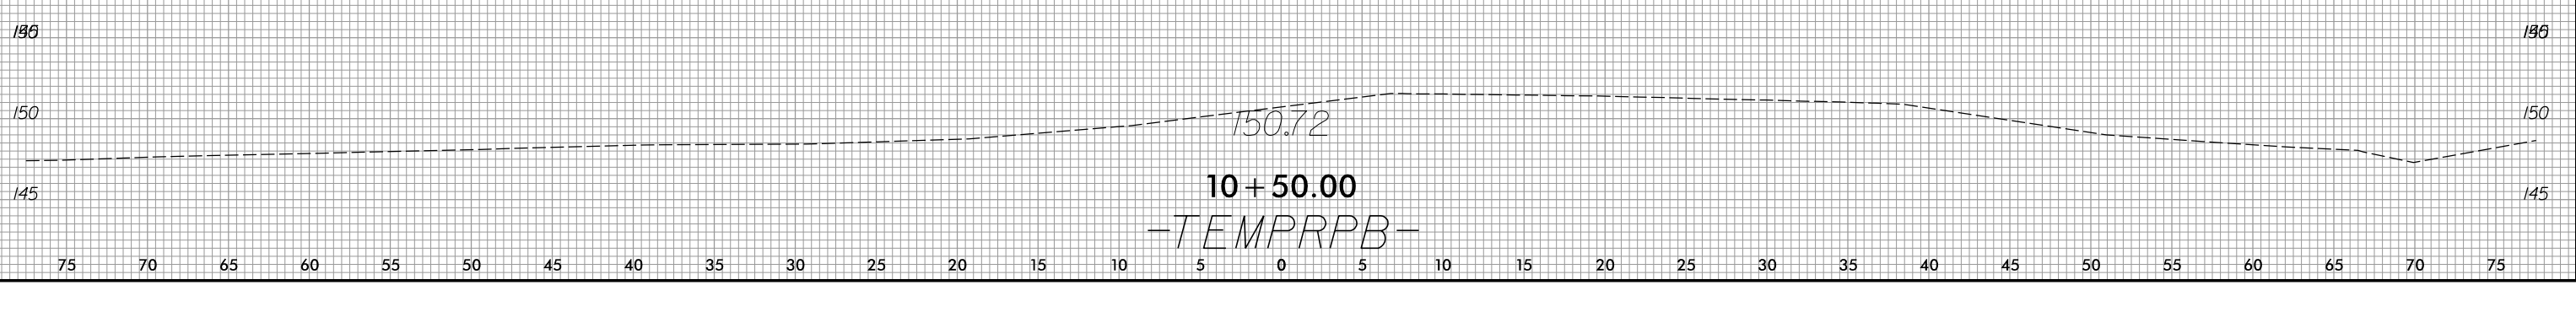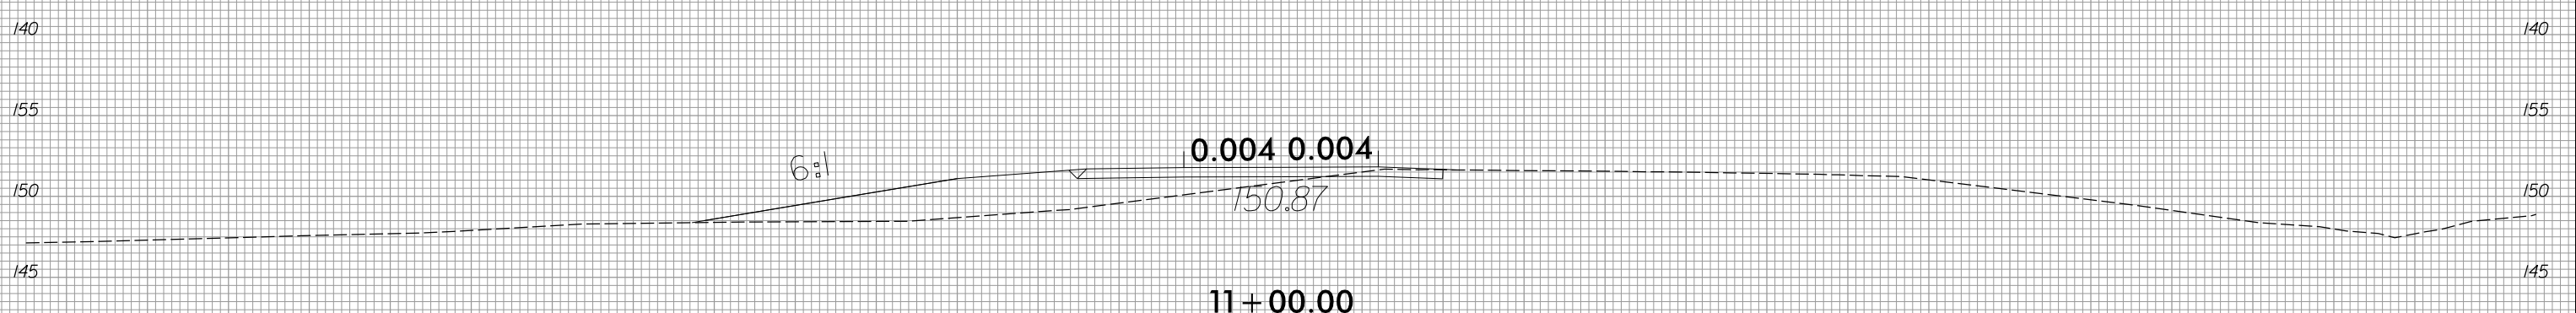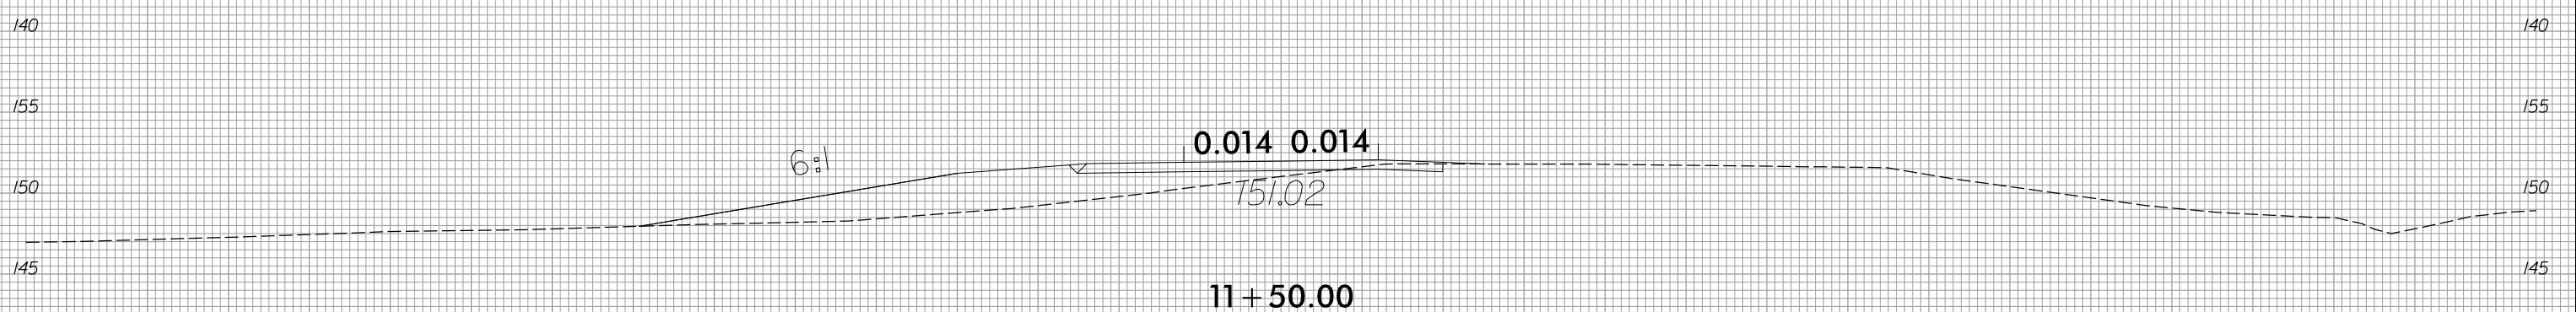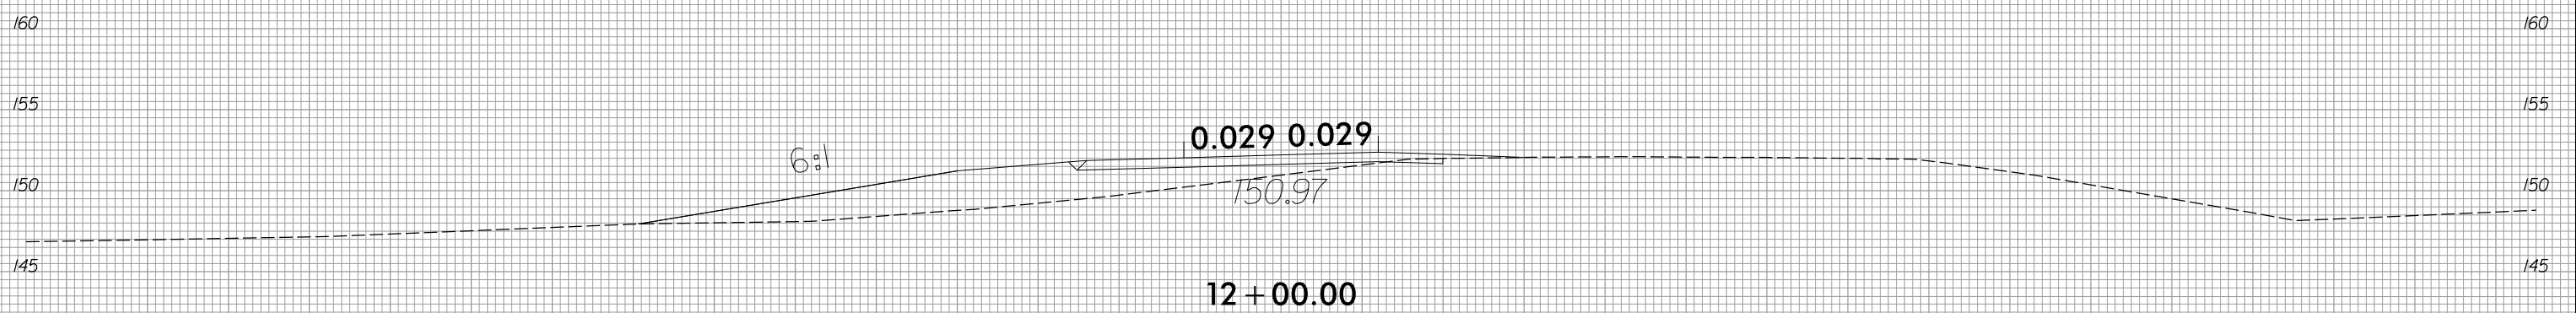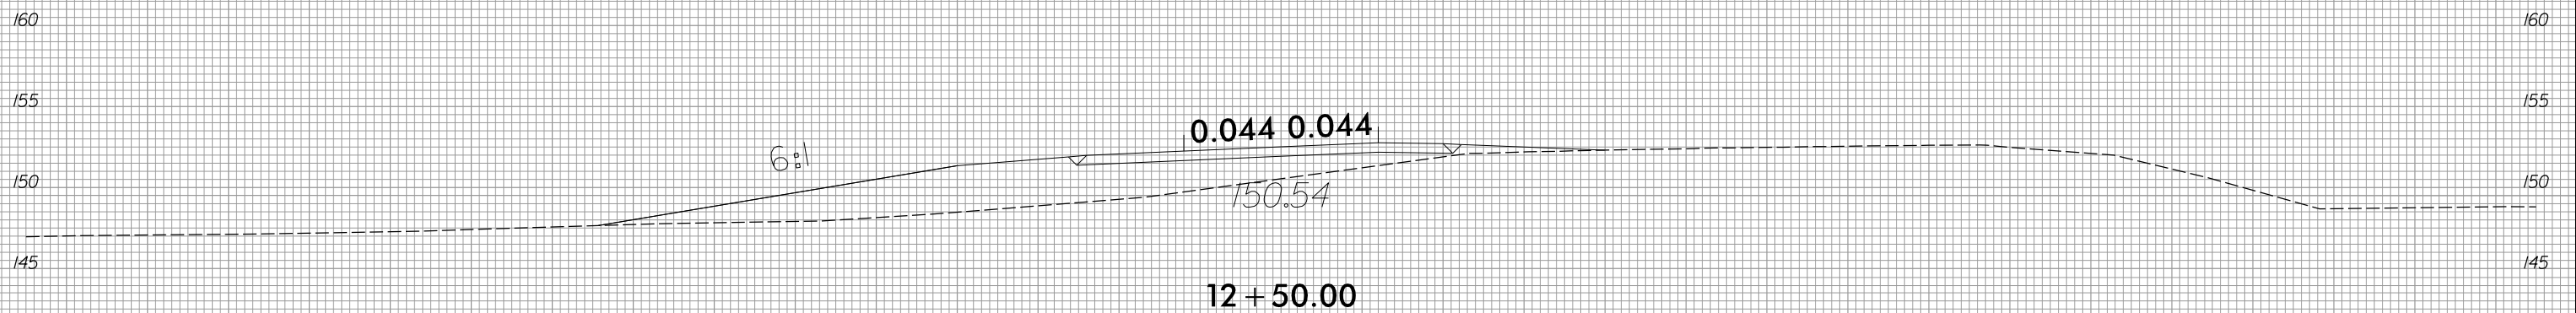

8/11/2023  
R:\Roadway\XSC\Temp-Ramps\15972\_Rdly\_xpl\_temp.pb.dgn  
enl1111