






6/23/16

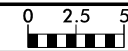

PROJ. REFERENCE NO.
I-5972

SHEET NO.
X-74

75 70 65 60 55 50 45 40 35 30 25 20 15 10 5 0 5 10 15 20 25 30 35 40 45 50 55 60 65 70 75

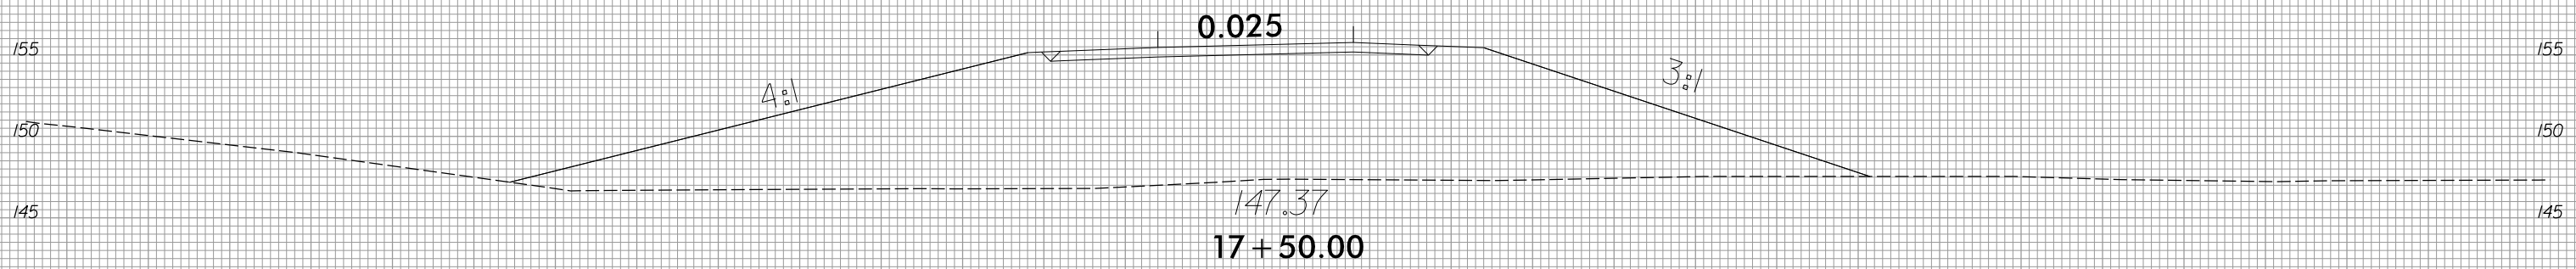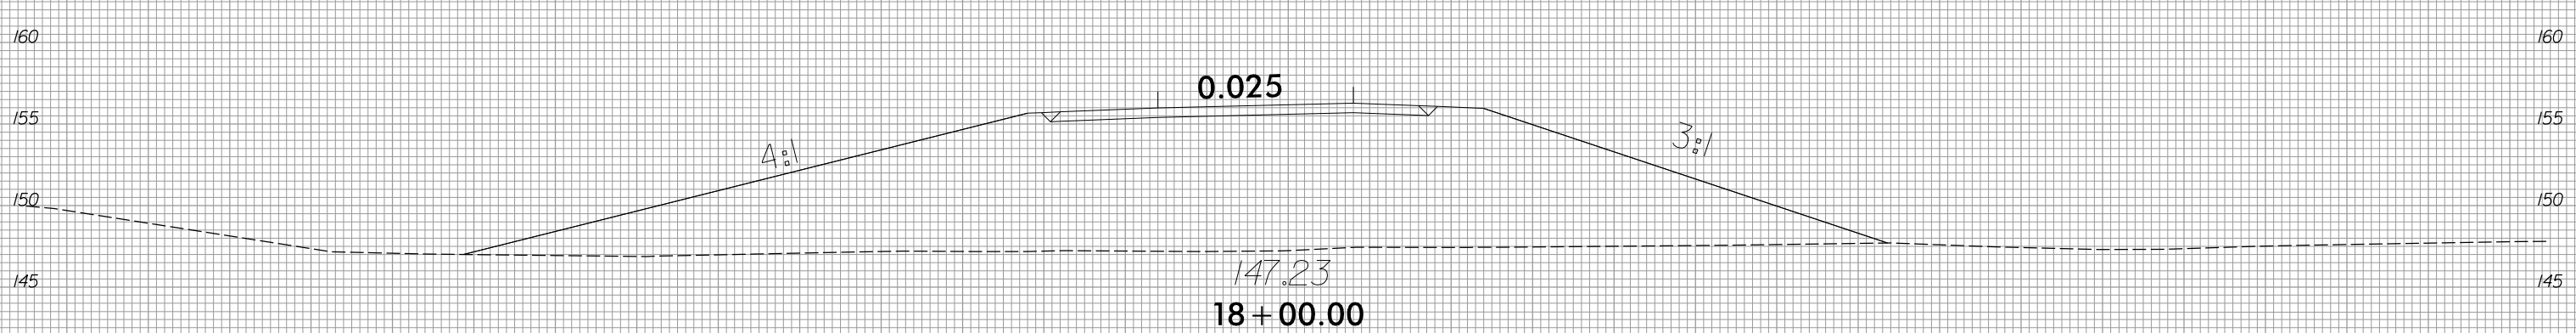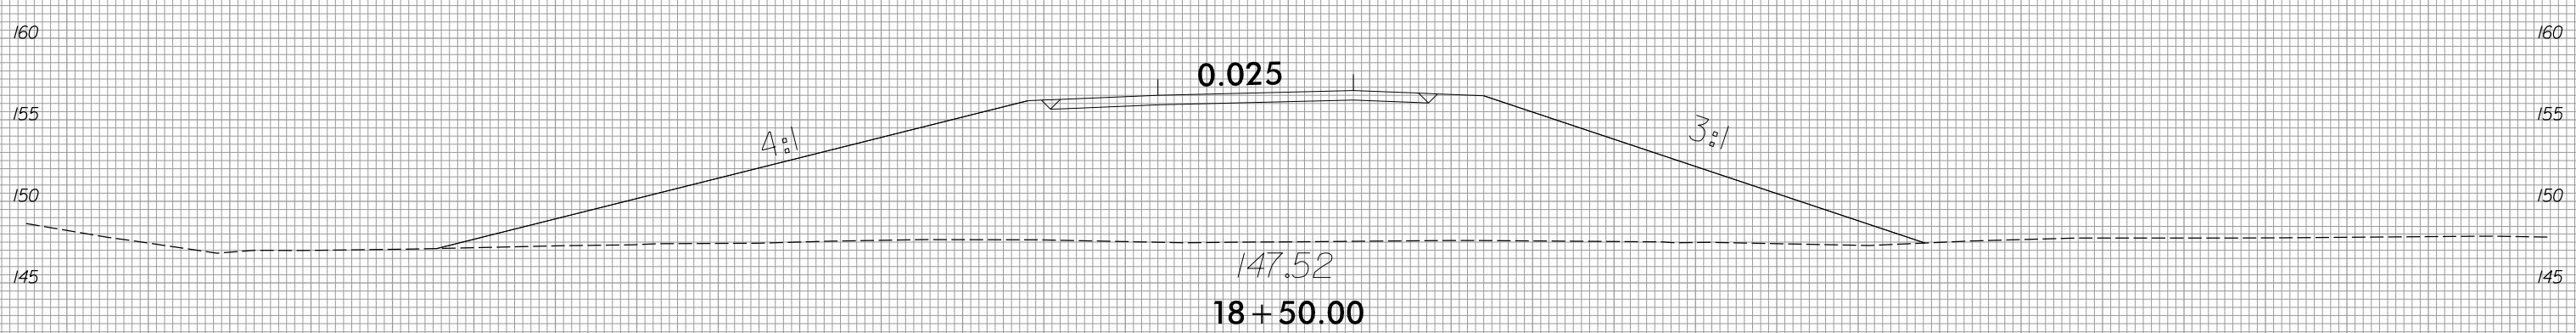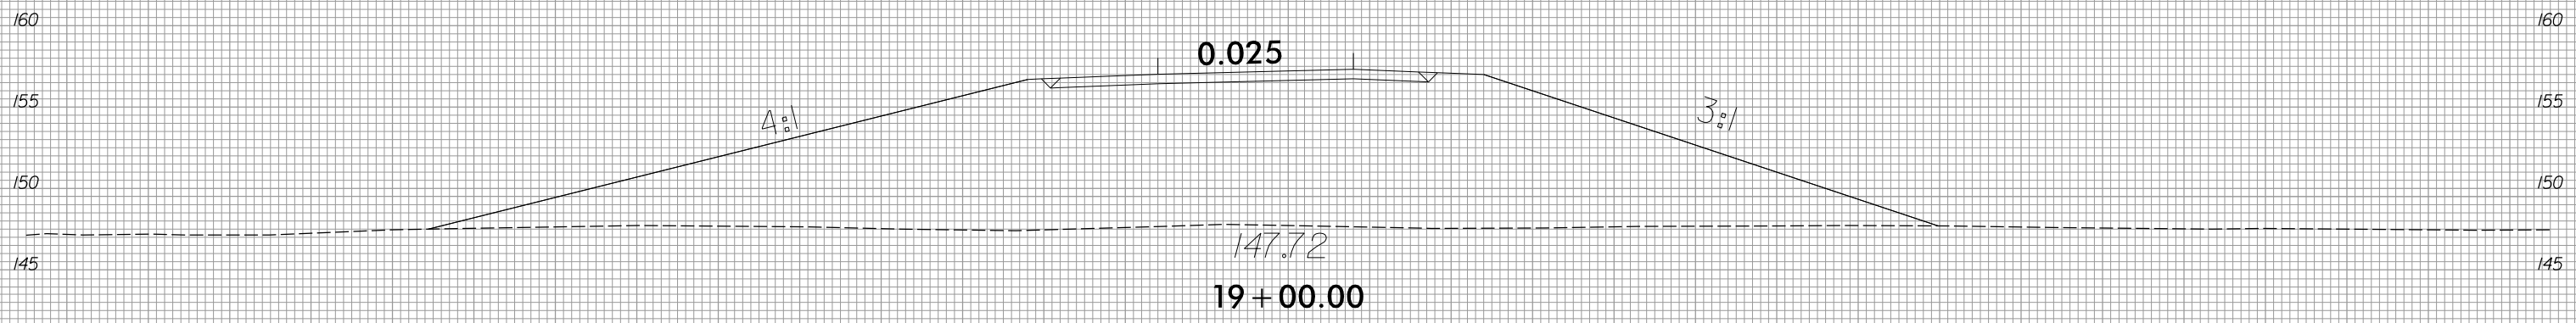

-TEMPRPC-

8/11/2023
R:\Roadway\XSC\Temp-Ramps\15972_Rdij_xpl_temprpc.dgn
01:11:18

75 70 65 60 55 50 45 40 35 30 25 20 15 10 5 0 5 10 15 20 25 30 35 40 45 50 55 60 65 70 75